



# PLANNING DRAWING


## NOT FOR CONSTRUCTION

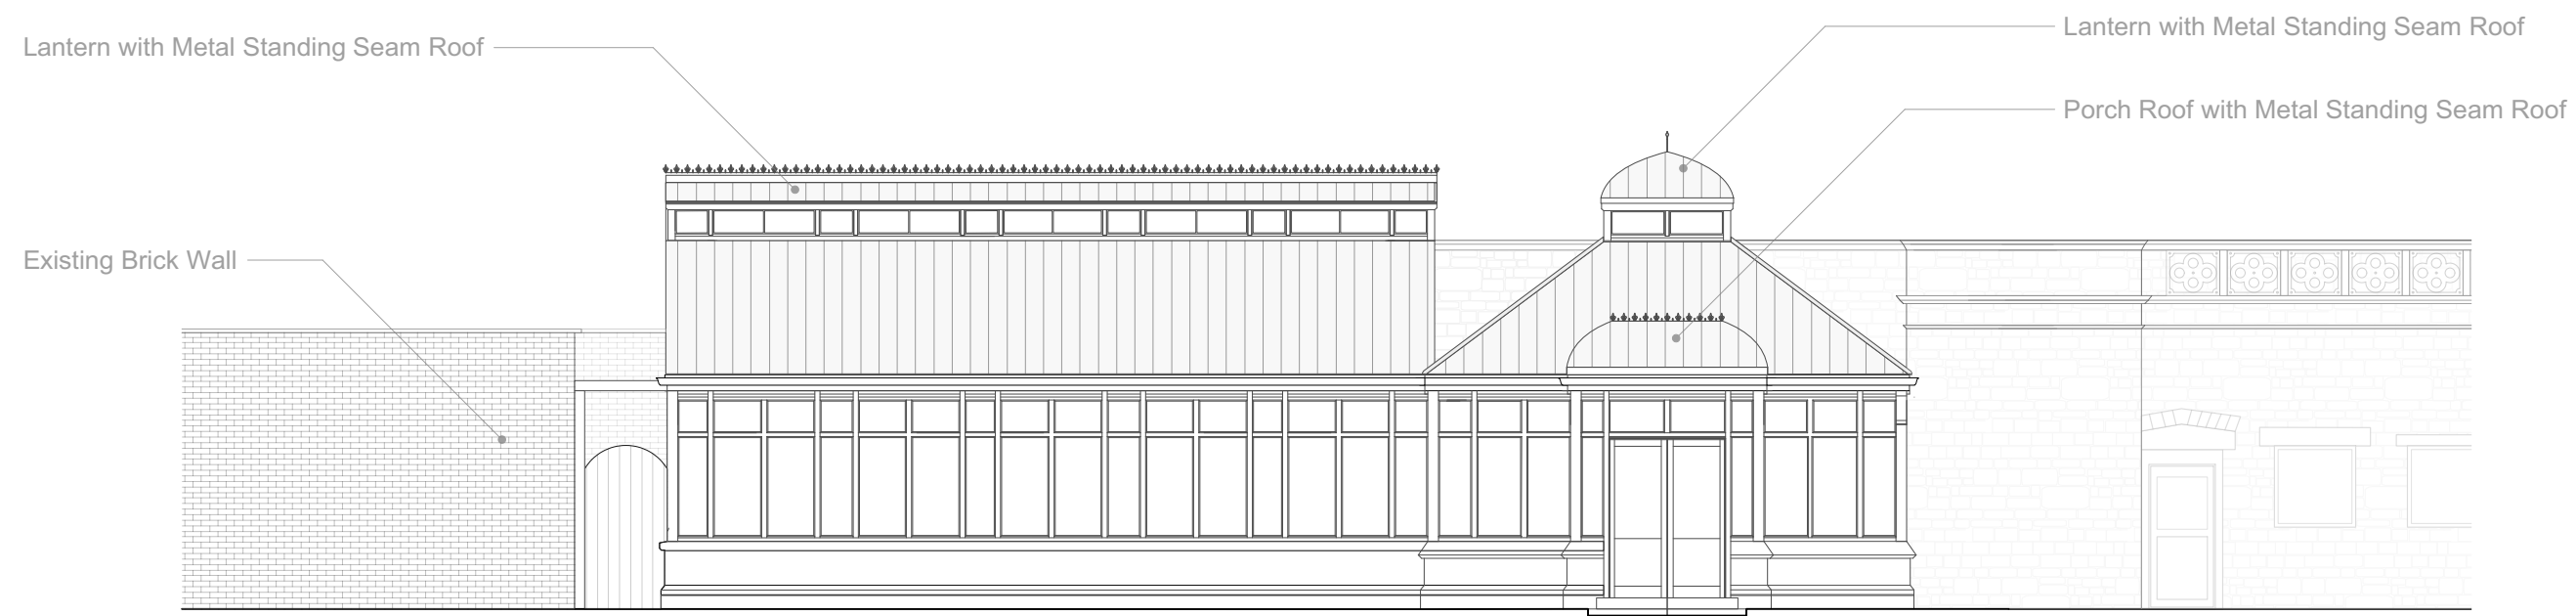

South Elevation

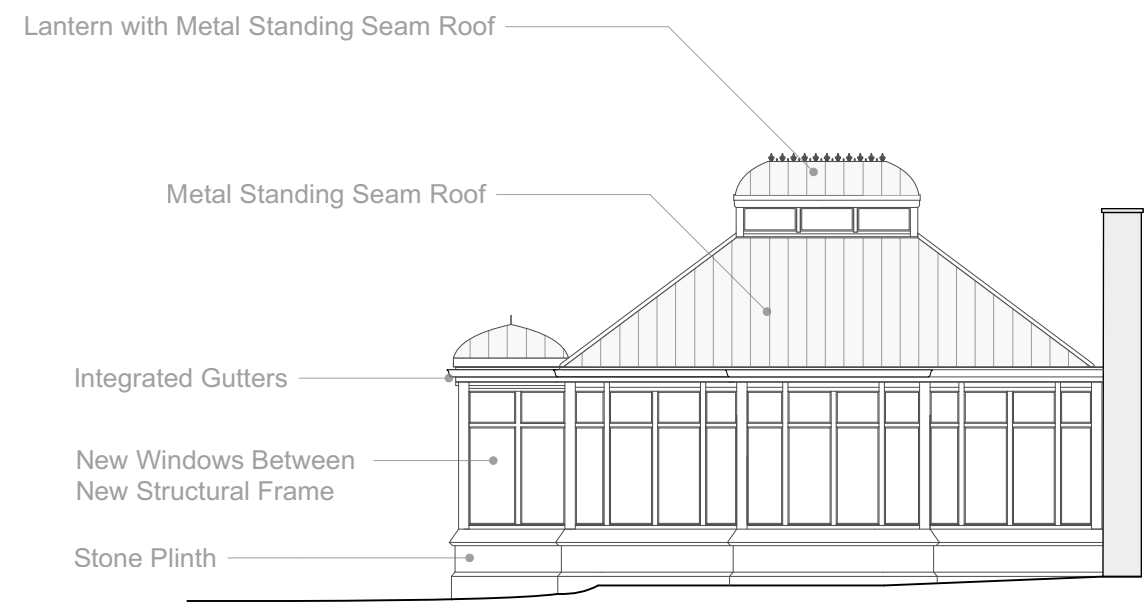

East Elevation

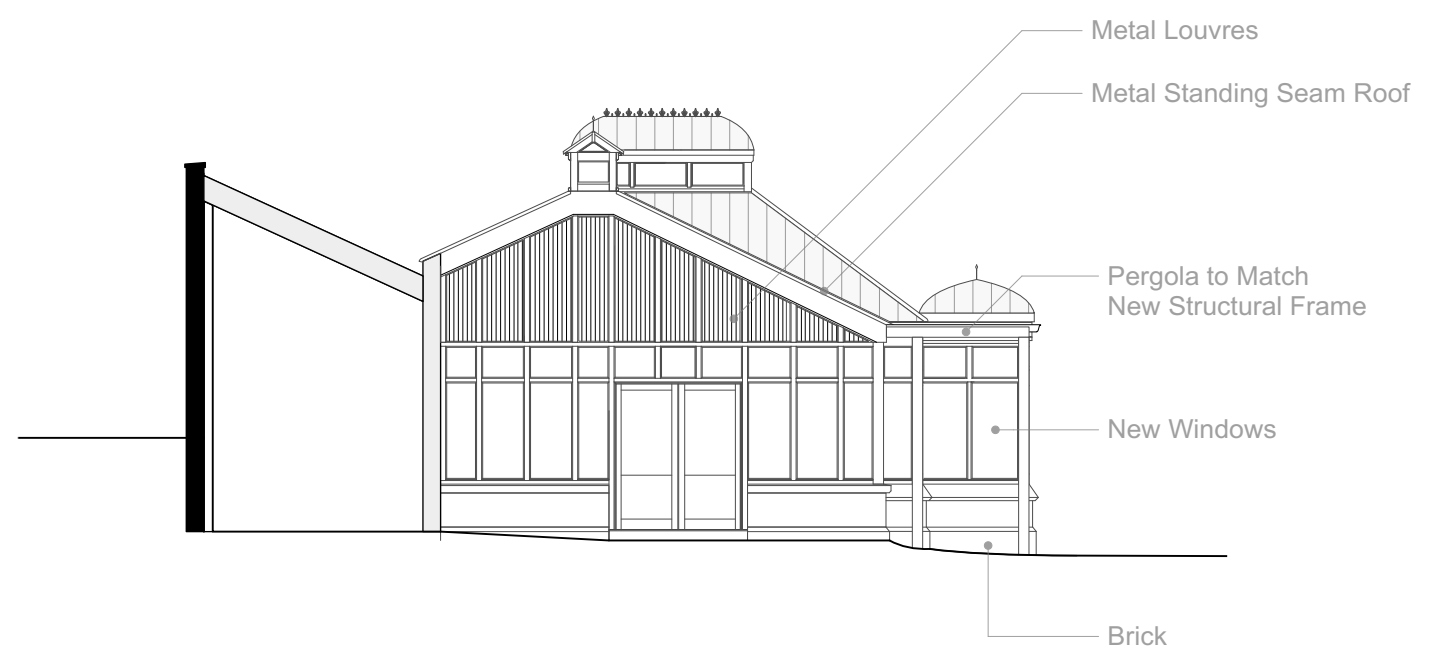

West Elevation

**General Notes**  
 1. Responsibility is not accepted for errors made by others in scaling from this drawing. All construction information should be taken from figured dimensions only.  
 2. All dimensions to be checked onsite.  
 3. Unless otherwise stated dimensions are in millimetres.  
 4. Drawings to be read in conjunction with all other project drawings.  
 5. Copyright Millar + Howard Workshop Ltd.

Rev.	Date	Notes

Chartered Architects  
**MILLAR+HOWARD**  
 WORKSHOP

St Mary's Mill  
 St Mary's  
 Chalford  
 STROUD  
 Gloucestershire  
 GL6 8NX  
 t: 01453 887186  
 e: info@mhworkshop.co.uk  
 w: www.mhworkshop.co.uk

Project Title  
**Ebley House Conservatory**

Project Address  
**Ebley House**  
 235 Westward Road  
 Stroud, GL5 4SX

Job No. 2301

Drawing Title  
**Proposed Elevations**

Drawn By	Checked By	Date
-	GL	May 2023

Scale 1:100@A3

Drawing No.	Revision
<b>P/710</b>	-

Drawing Status **Planning**

