






03 Proposed Front Elevation
 PL_02 Scale: 1:50

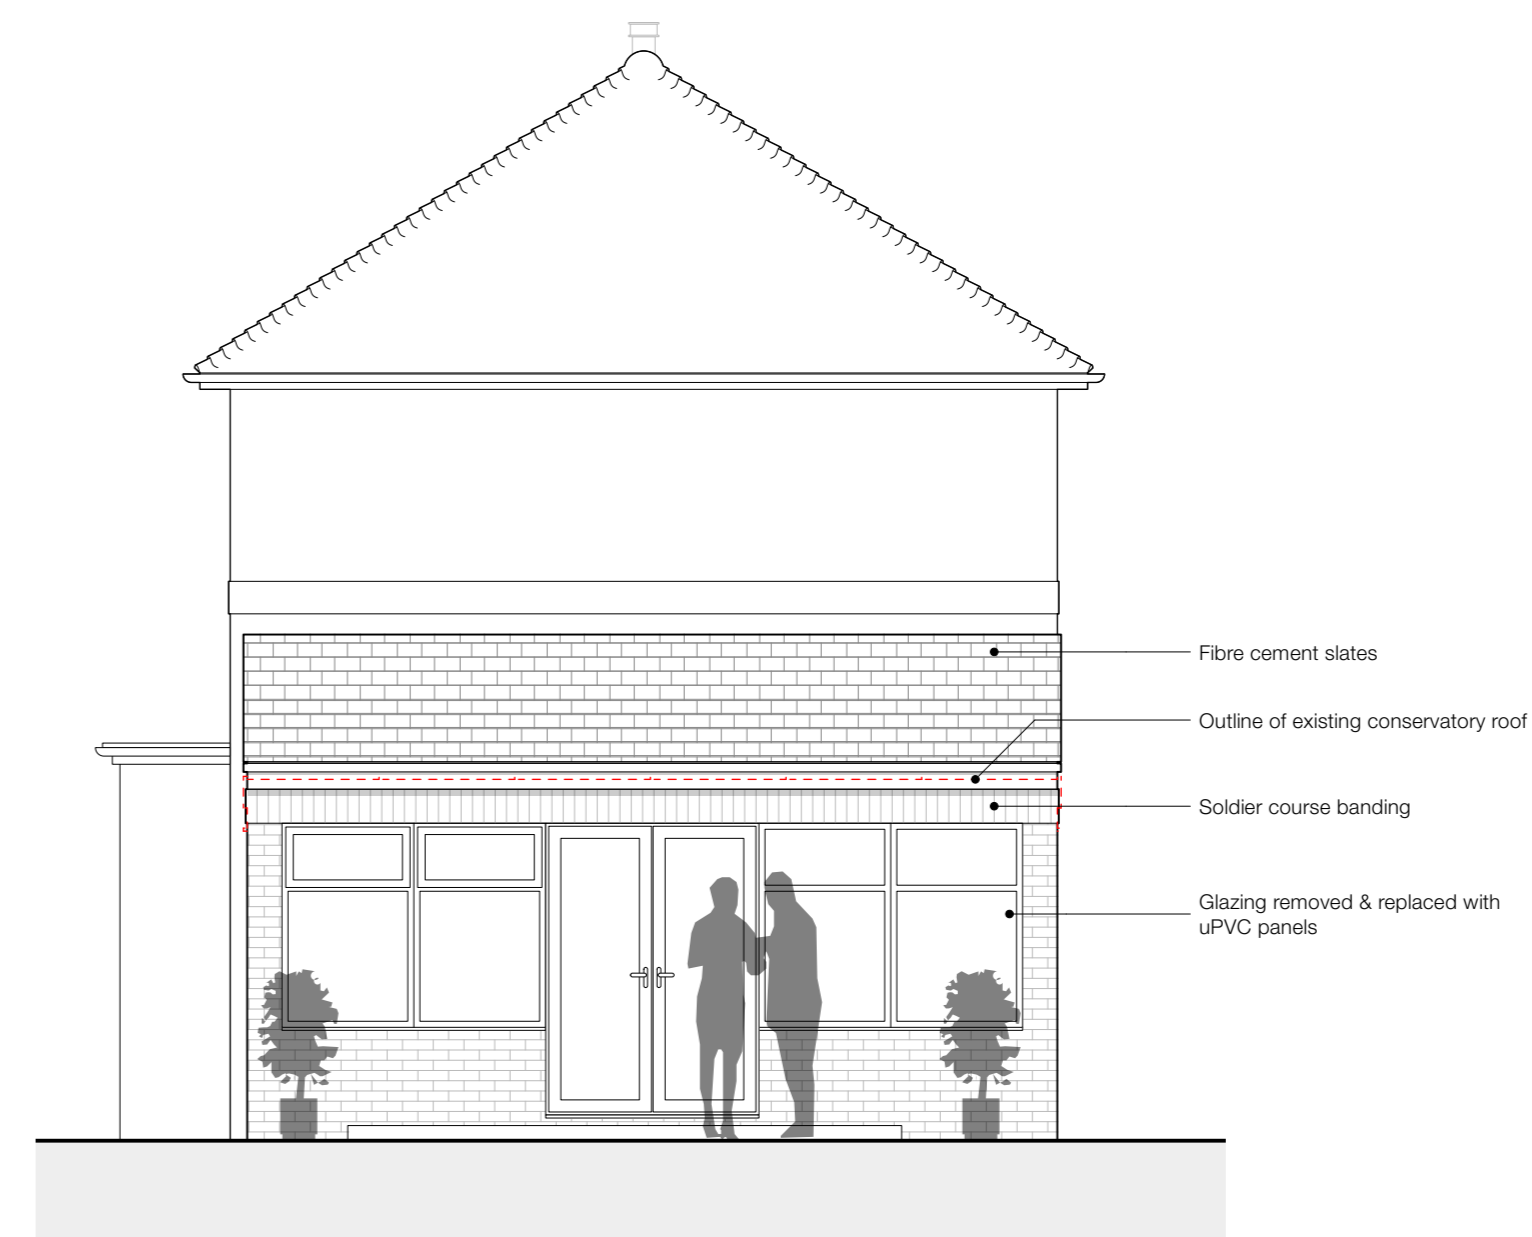



04 Proposed Side Elevation (right)
 PL_02 Scale: 1:50

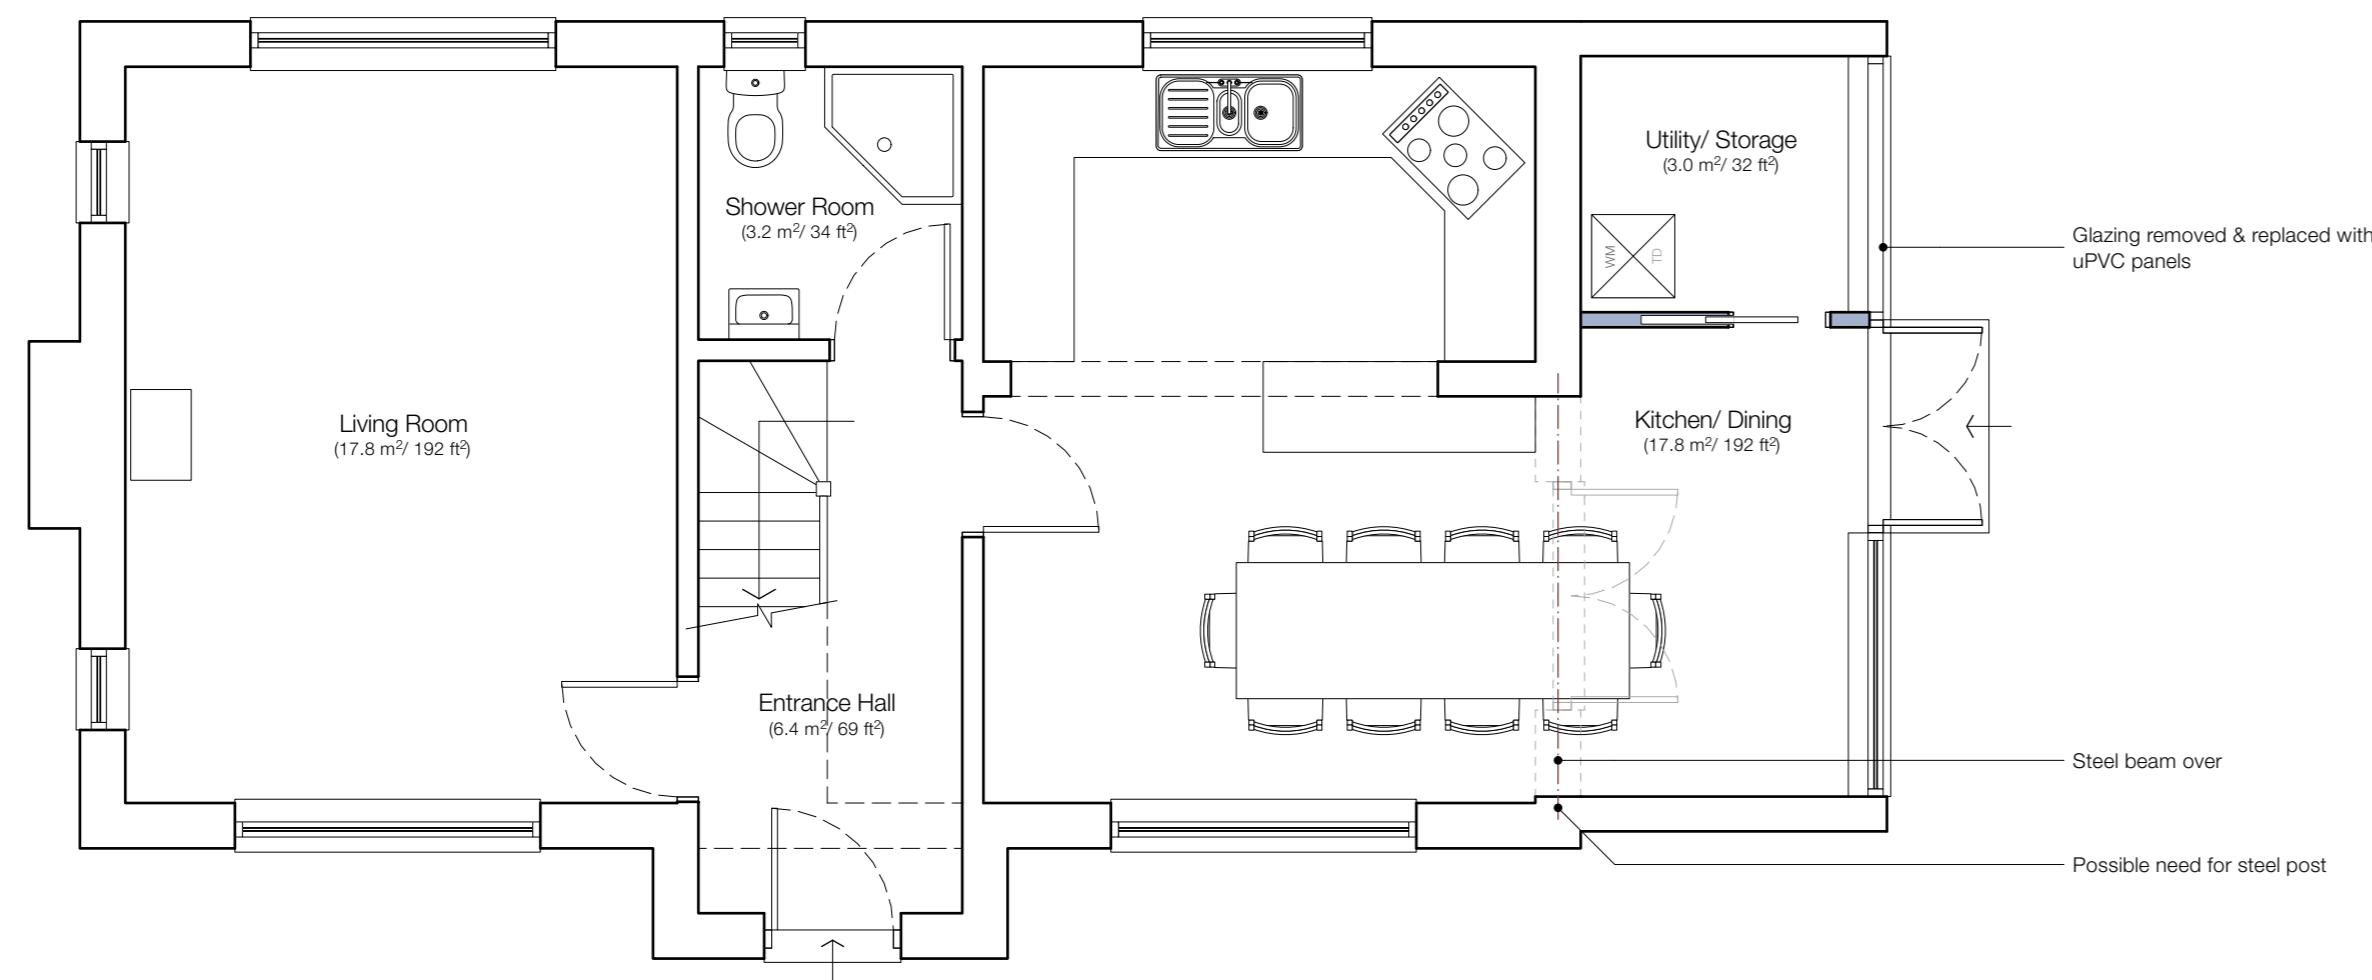


01 Proposed Ground Floor Layout
 PL_02 Scale: 1:50

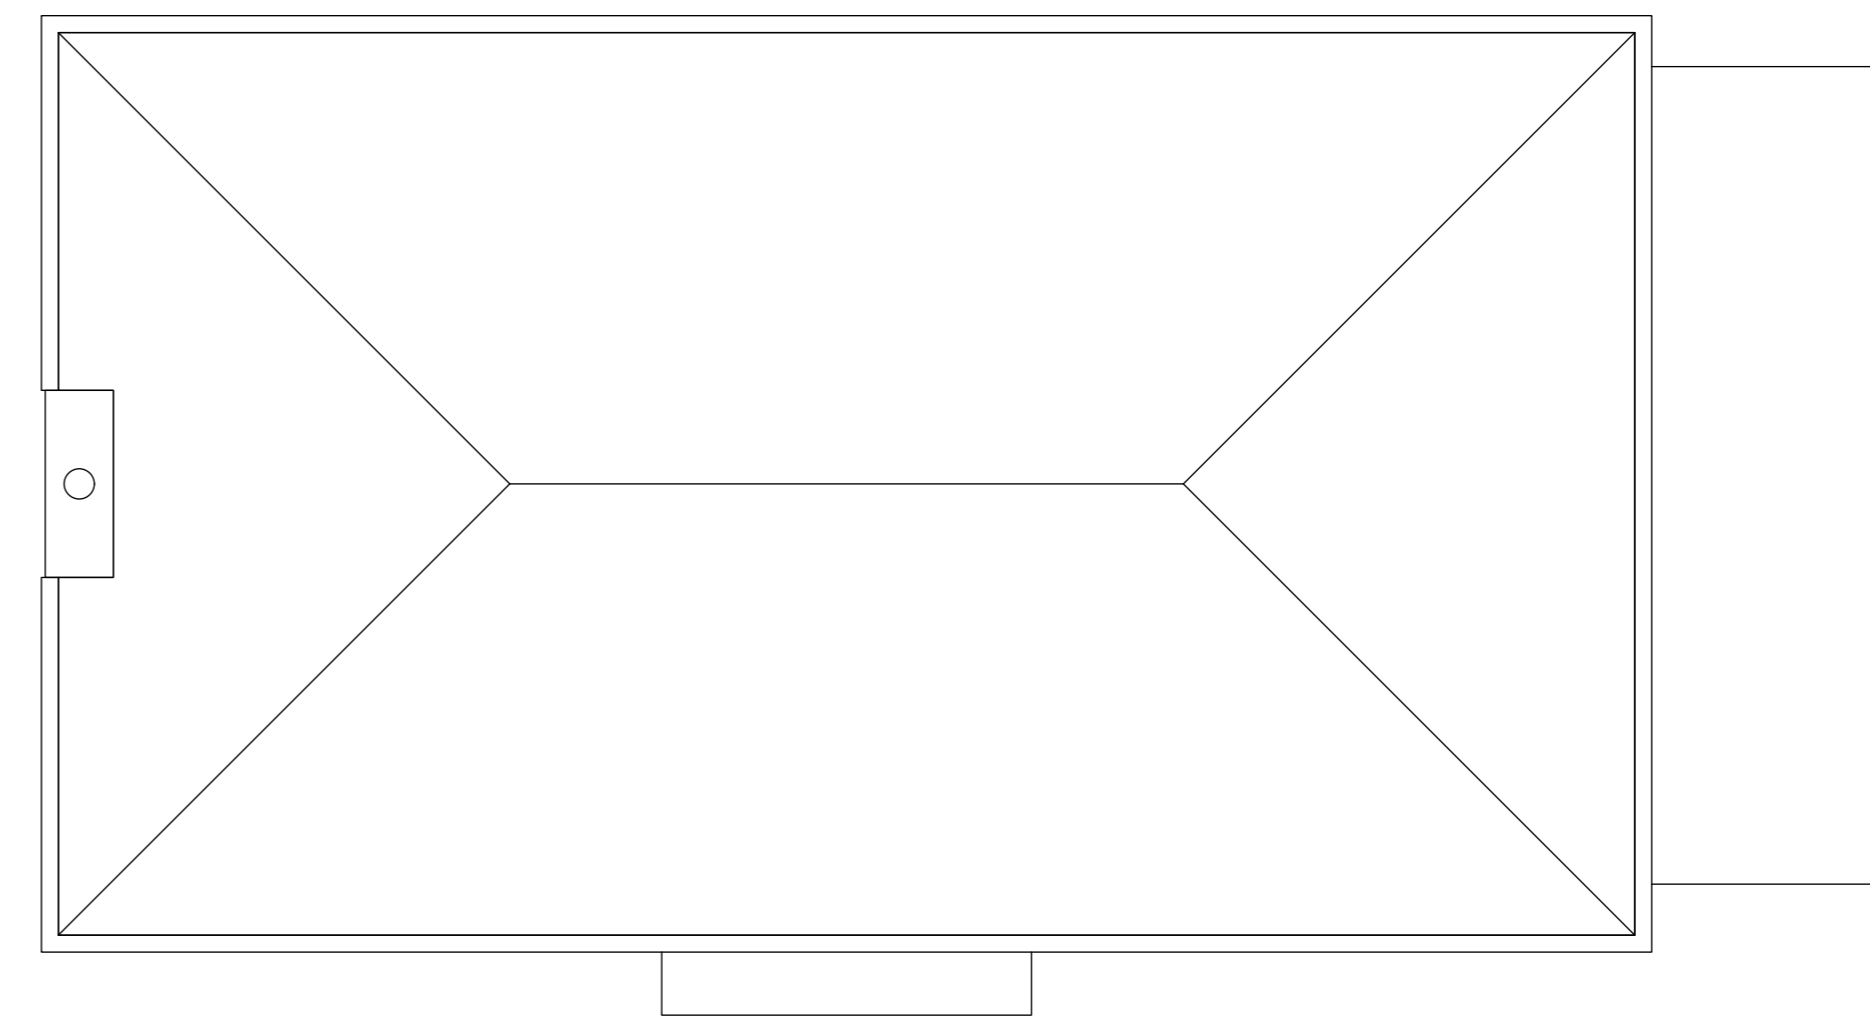

02 Proposed Roof Layout
 PL_02 Scale: 1:50

 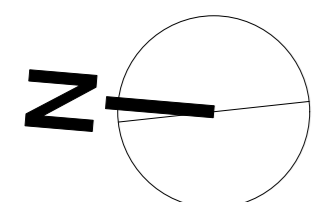

Issue Notes	Project Proposed alterations to existing conservatory & associated alterations 1 Ridgeway Cliff Horne Bay Kent CT6 8JG	Drawing Title Proposed Layouts and Elevations	
		Client Mrs van Wijk	
Revision Notes	Scale As stated at A1	Date October '23	Drawing No. 23/3263/PL_02
			Rev



105 MOSTIMER STREET, HERNE BAY, KENT, CT6 5ER
 tel (01227) 283100 info@searchitecture.co.uk www.searchitecture.co.uk

