

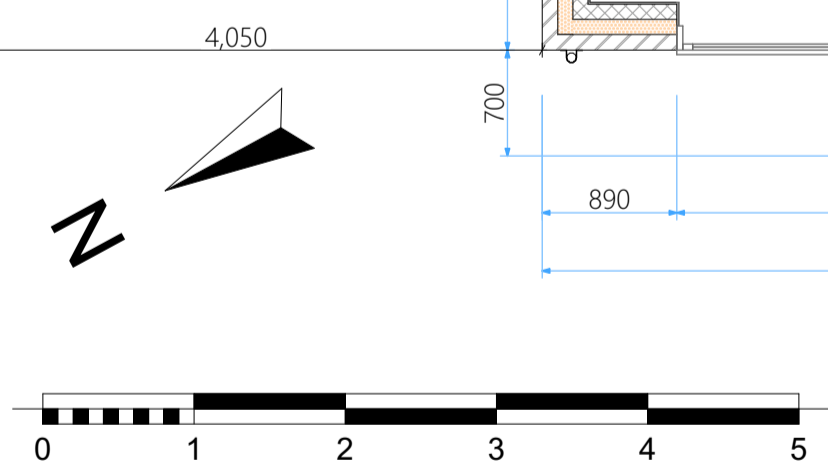


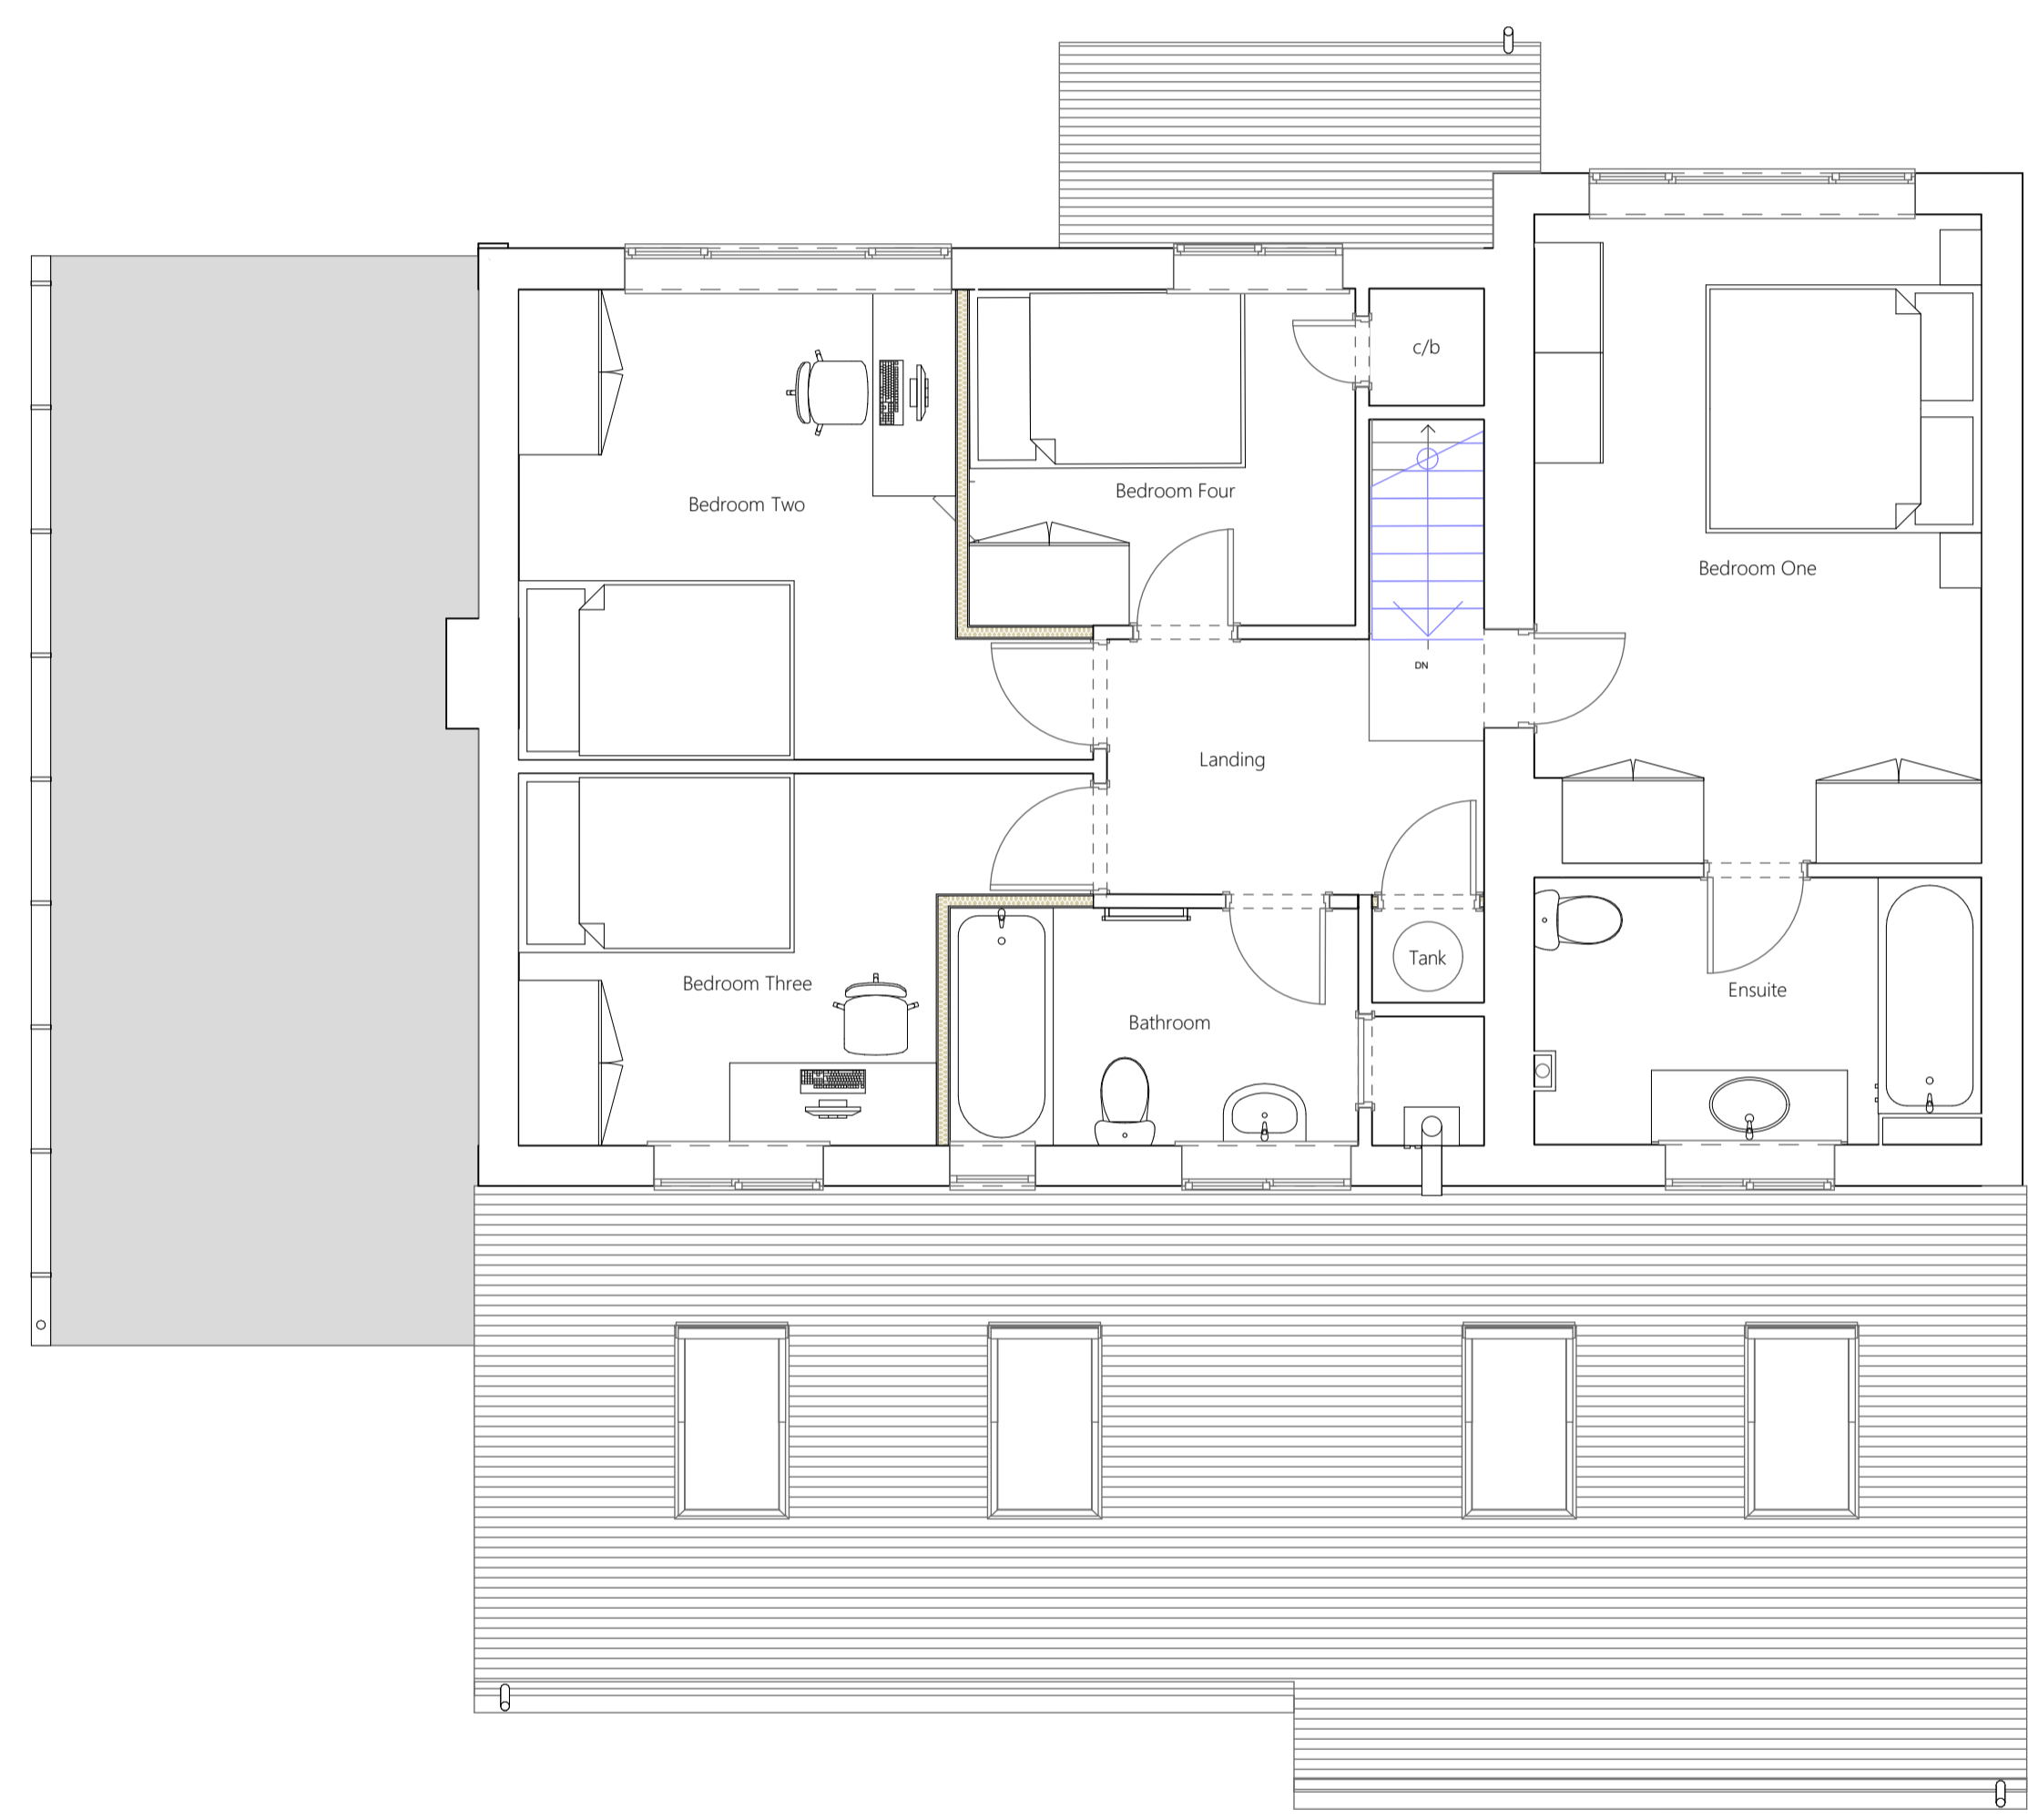

Notes
This document and its design content is copyright ©

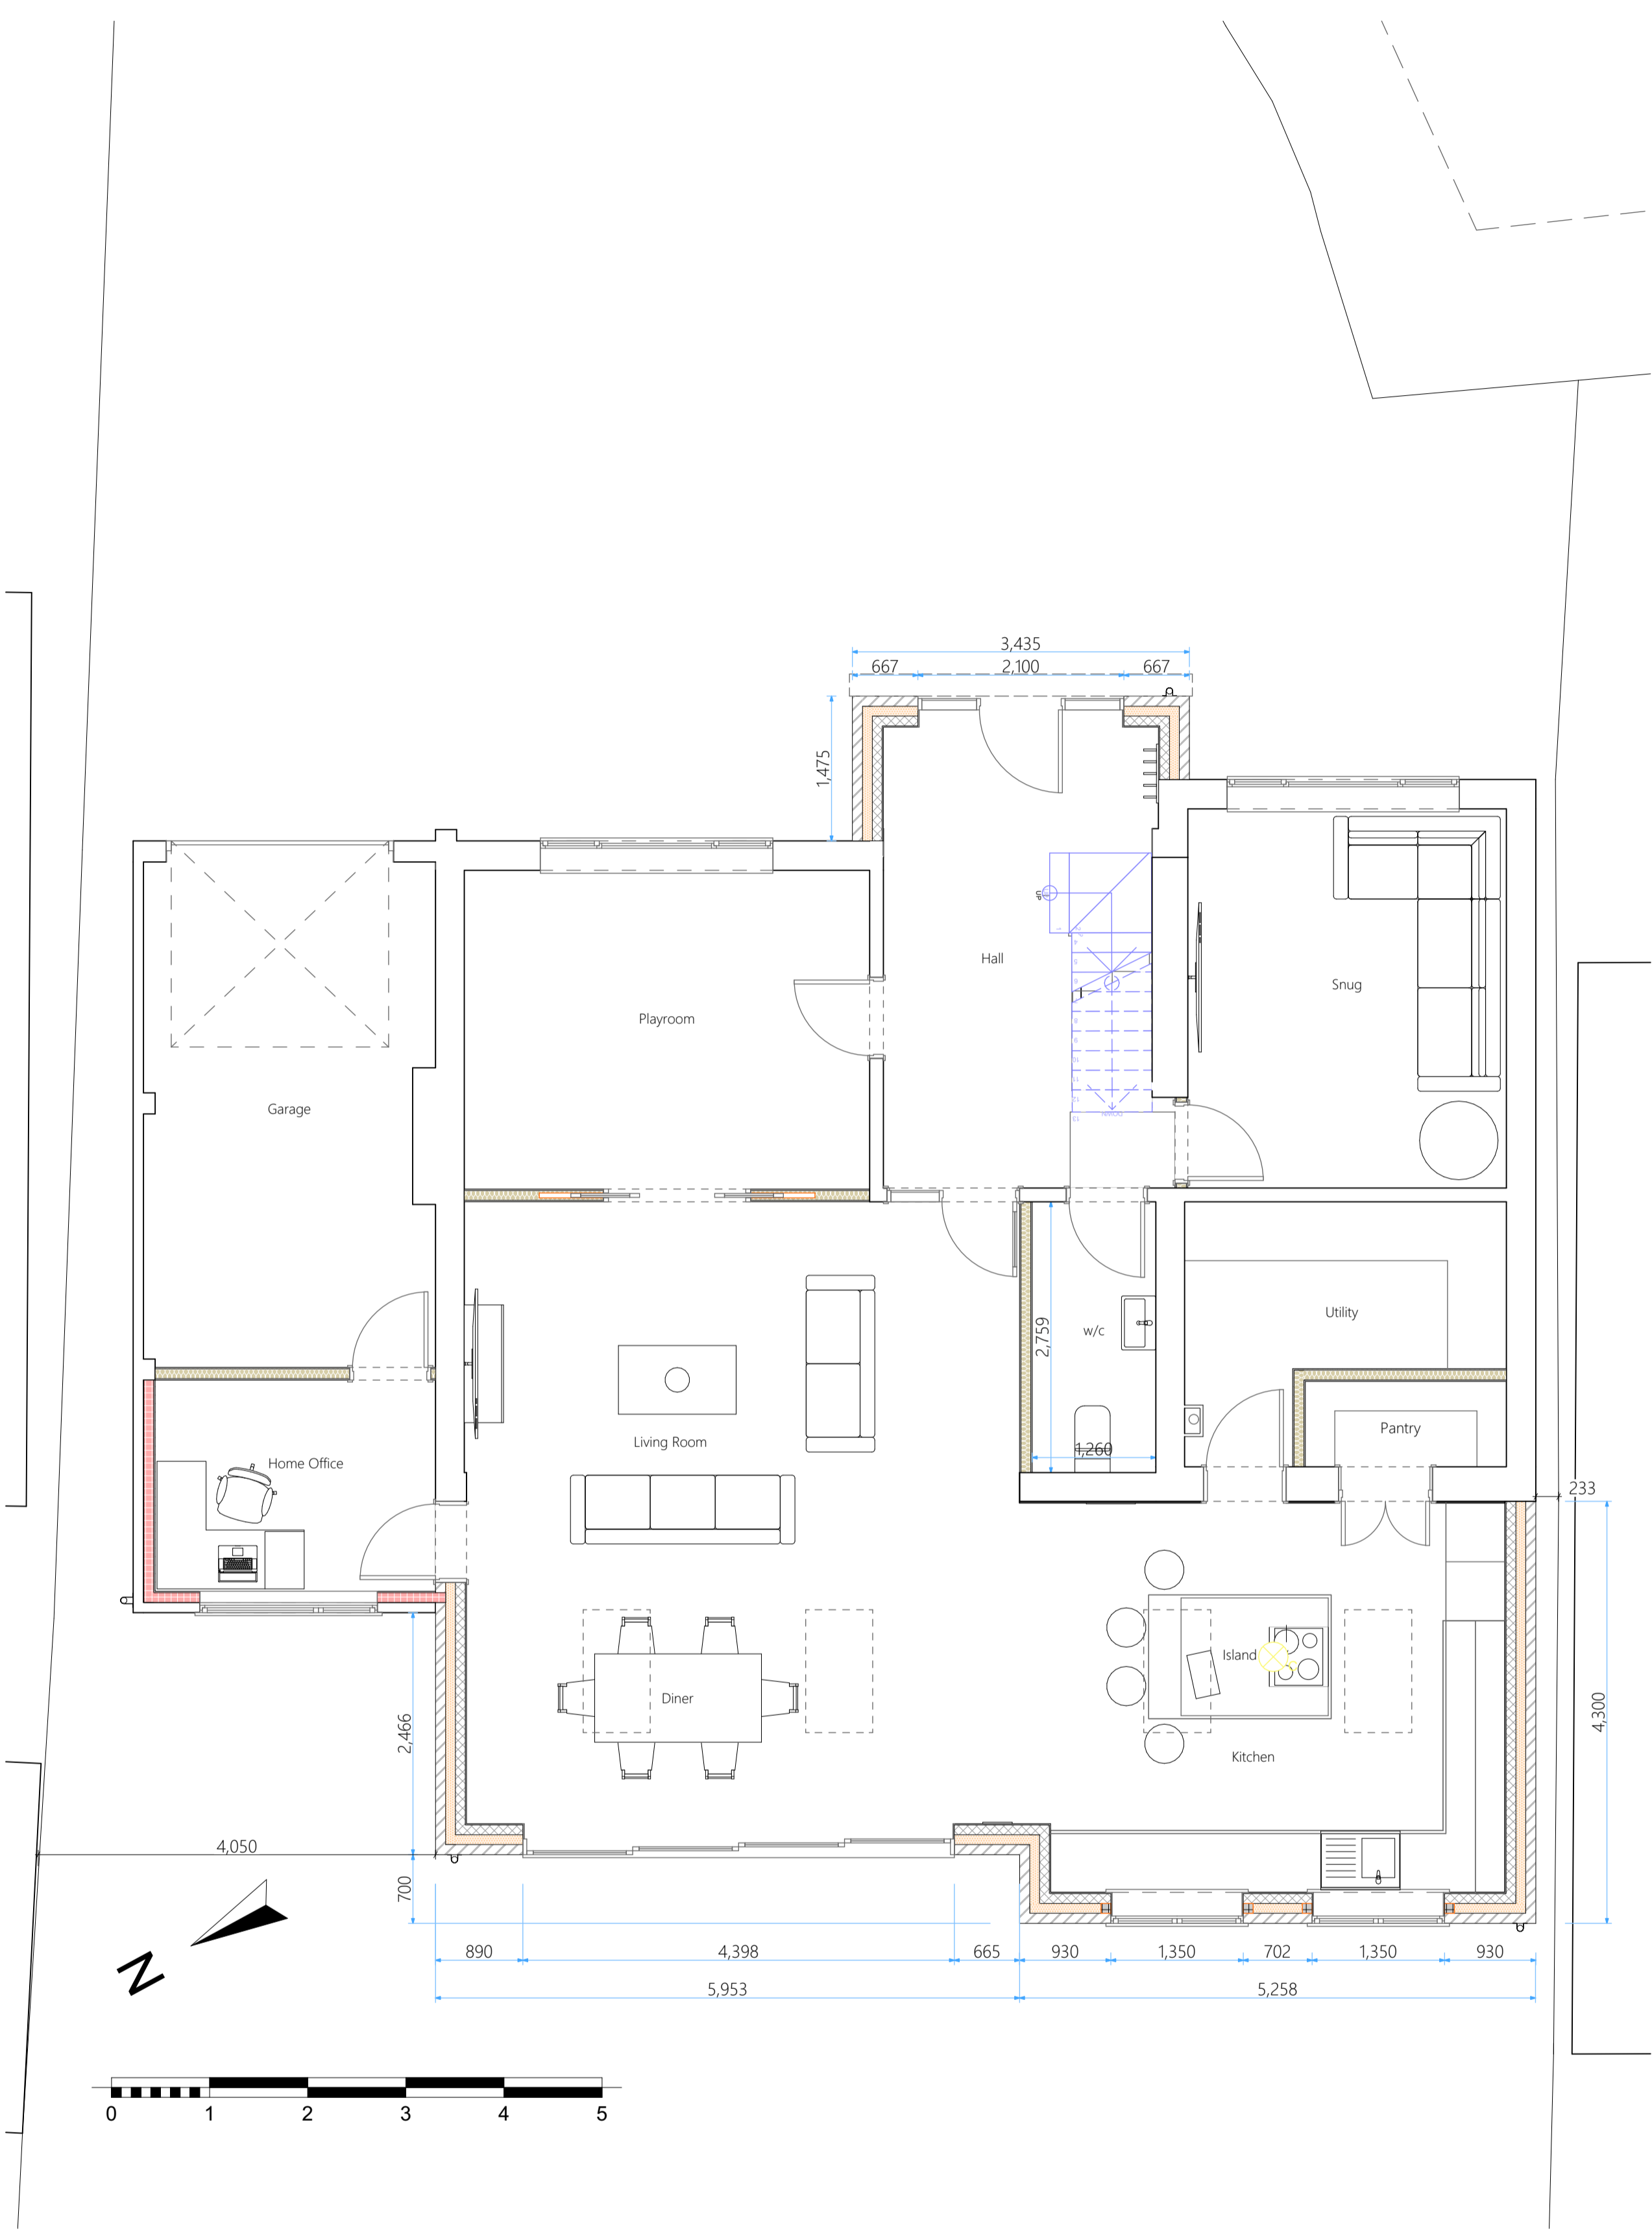

Scales @ A1 1:50	Issuing Office Pirbright 06/11/2023	Project No. 23-RES-70
---------------------	--	---------------------------------

Client Approval
A - Approved
B - Approved with Comments
C - Do Not Use

Status	Purpose of Issue
	Planning

Originator
Jason Michael Design

Project
**Extensions & Alterations
16 Briarwood Road**

Layout Title
Proposed Floor Plans

Client
Mr & Mrs Khokhar

Drawing Number						
project	originator	volume	level	type	note	number
JSK - JMD						1125