


Proposed Front Elevation SE 1:50



Proposed Side Elevation SW 1:50



Proposed Rear Elevation NW 1:50

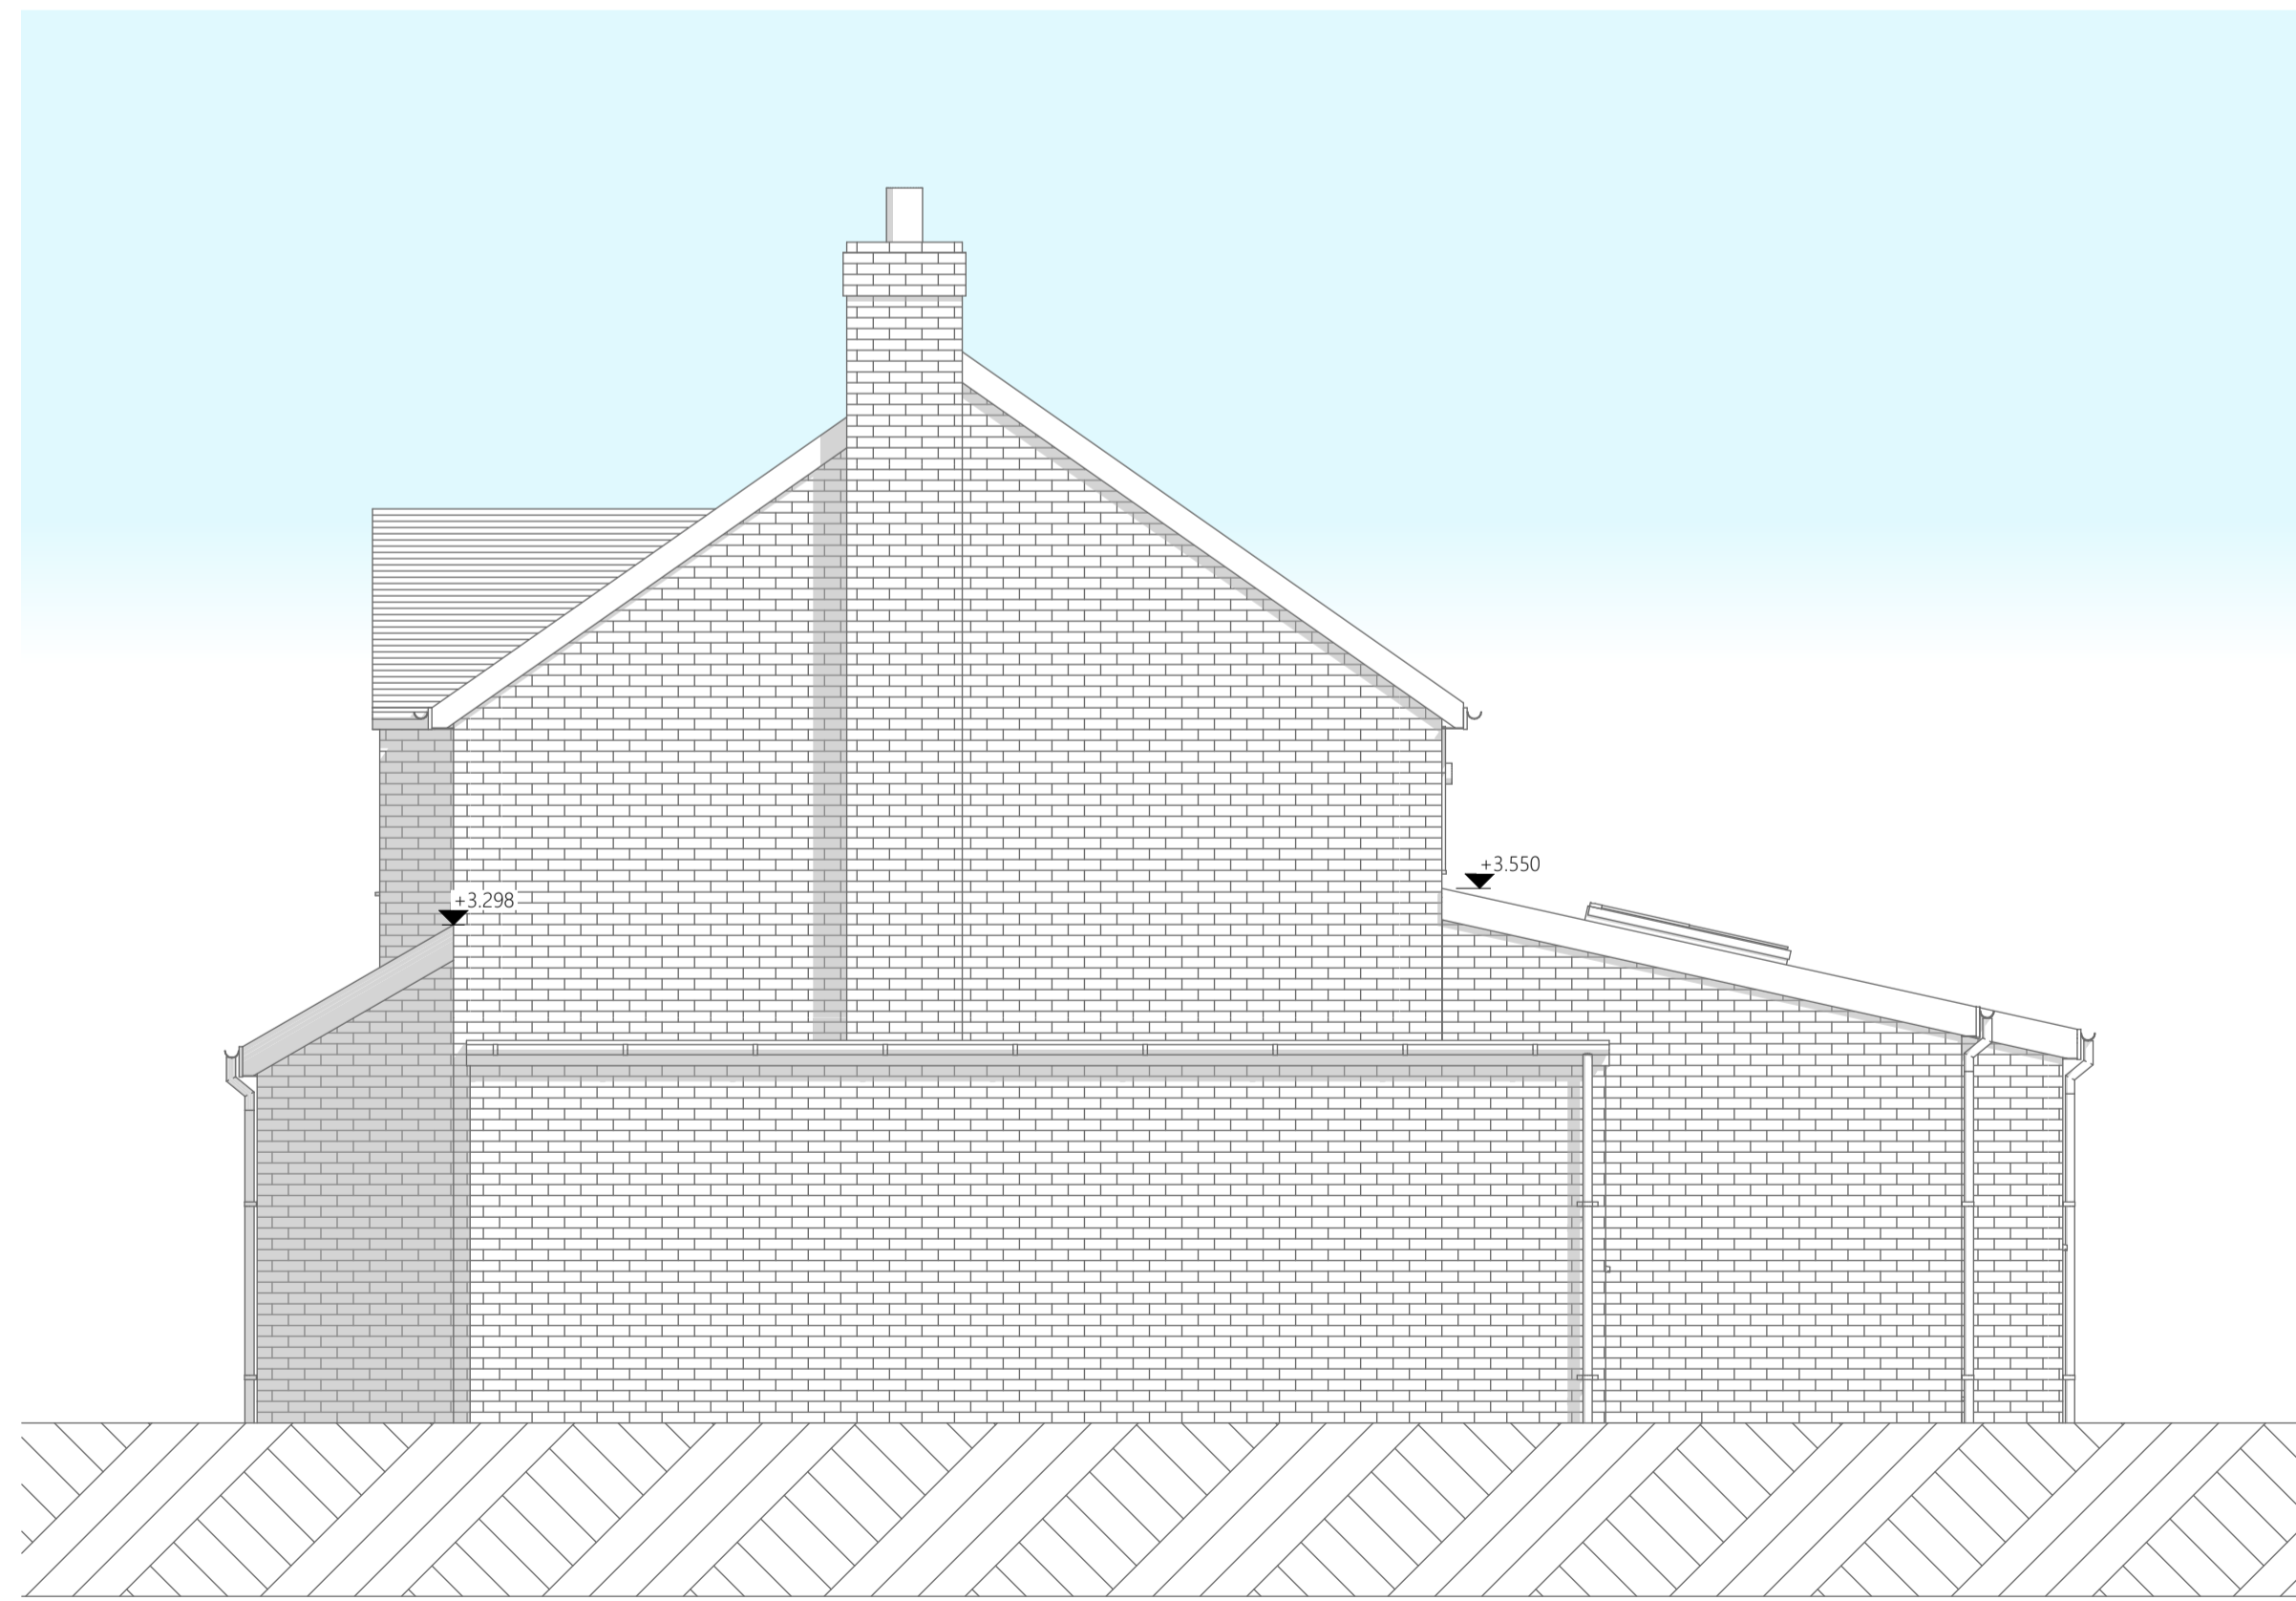

Proposed Side Elevation NE 1:50



Notes  
This document and its design content is copyright ©

Scales @ A1 1:50 Issuing Office Pirbright 06/11/2023 Project No. 23-RES-70

Client Approval  
A - Approved  
B - Approved with Comments  
C - Do Not Use

Status Purpose of Issue  
**Planning**

Originator  
**Jason Michael Design**

Project  
**Extensions & Alterations  
16 Briarwood Road**

Layout Title  
**Proposed Elevations**

Client  
**Mr & Mrs Khokhar**

Drawing Number						
project	originator	volume	level	type	note	number
JSK - JMD						1126