


Existing GF-Ground Floor 1:100




Existing 01-First Floor 1:100

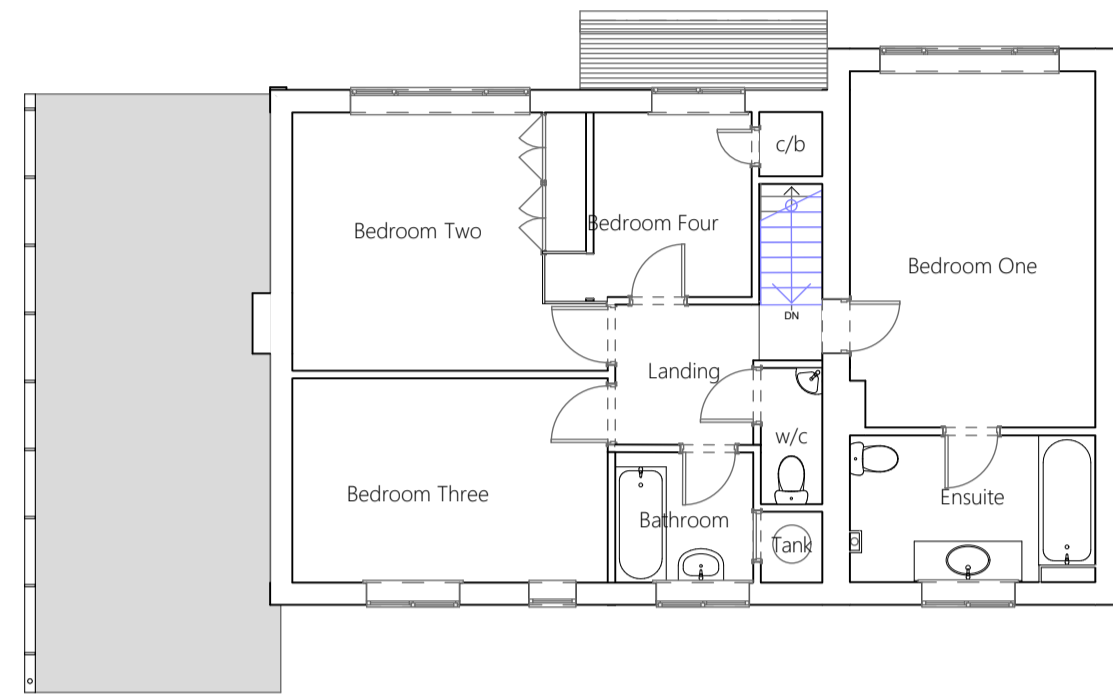

0 1 2 3 4 5


Existing Front Elevation SE 1:100

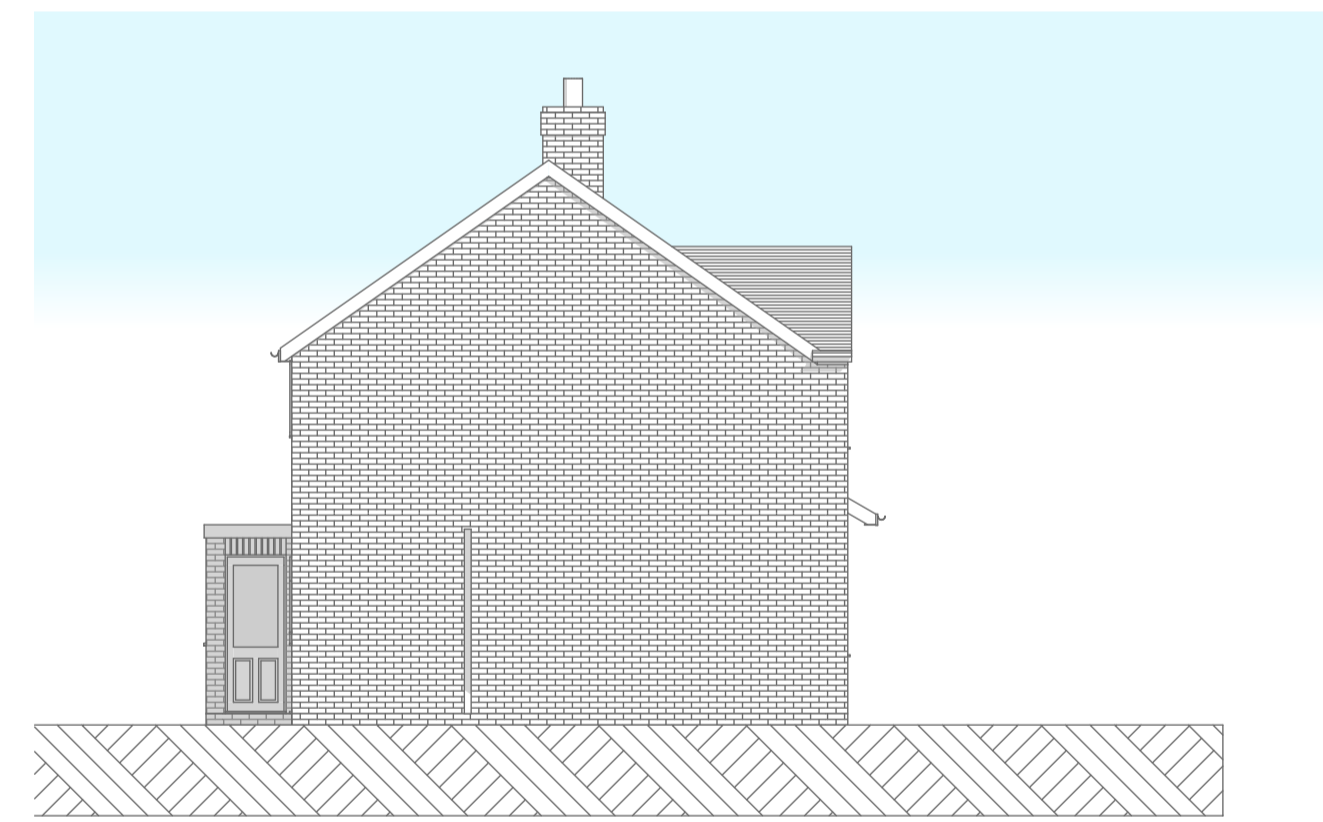


Existing Side Elevation SW 1:100




Existing Rear Elevation NW 1:100

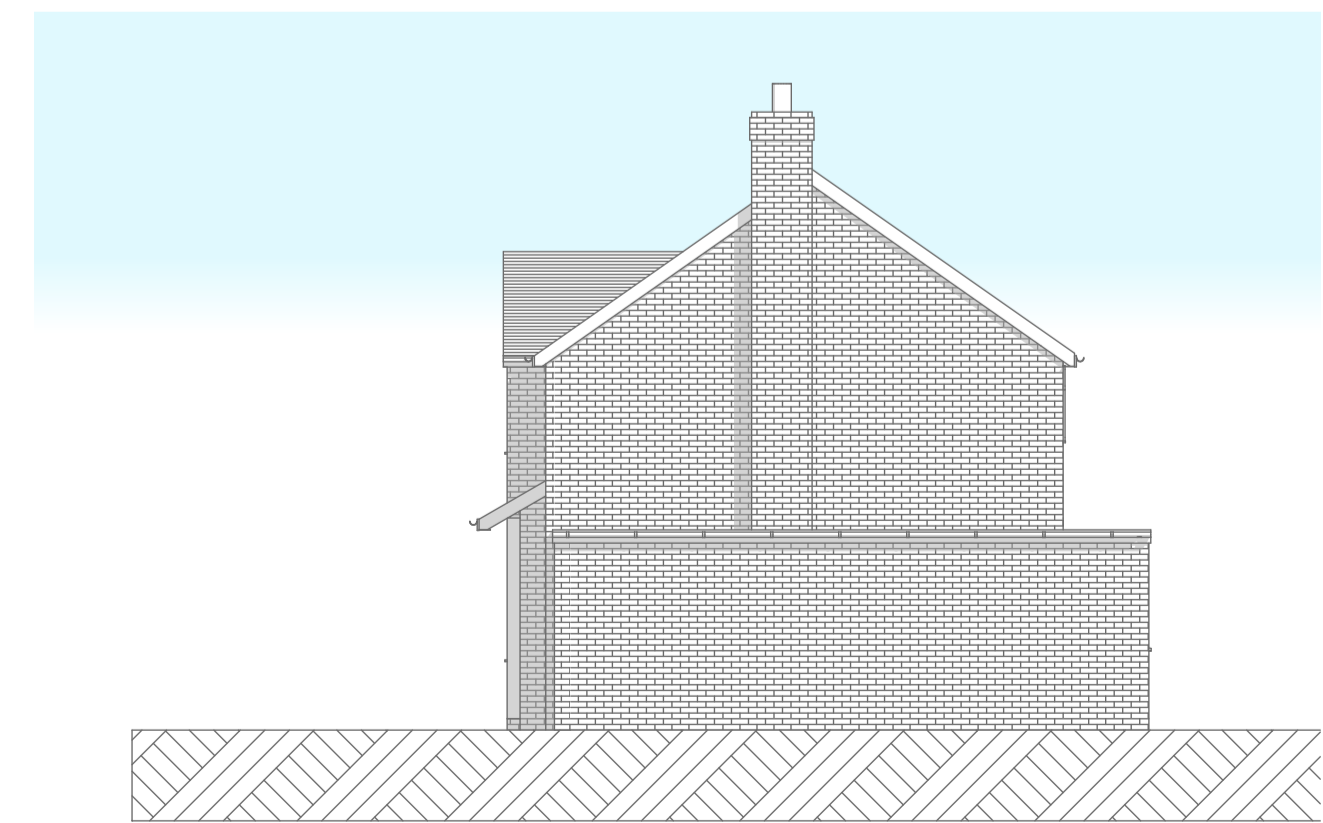

Existing Side Elevation NE 1:100

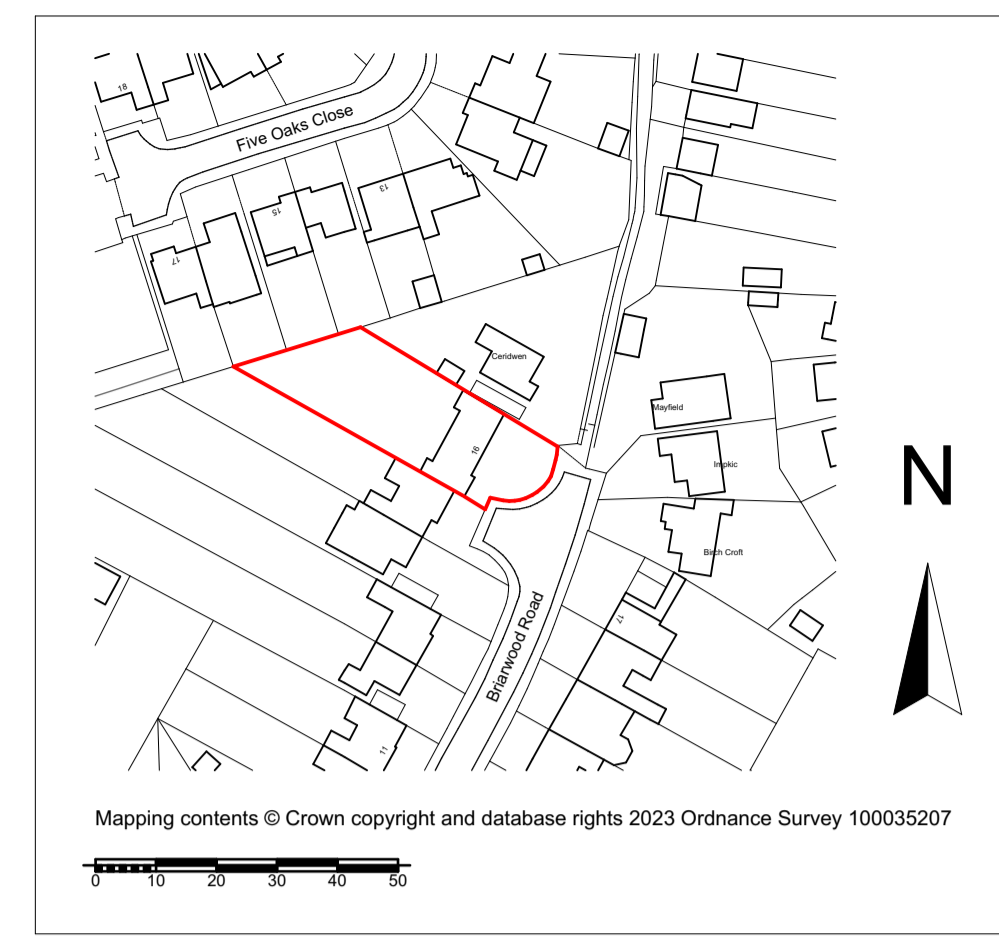

Location Plan 1:1250

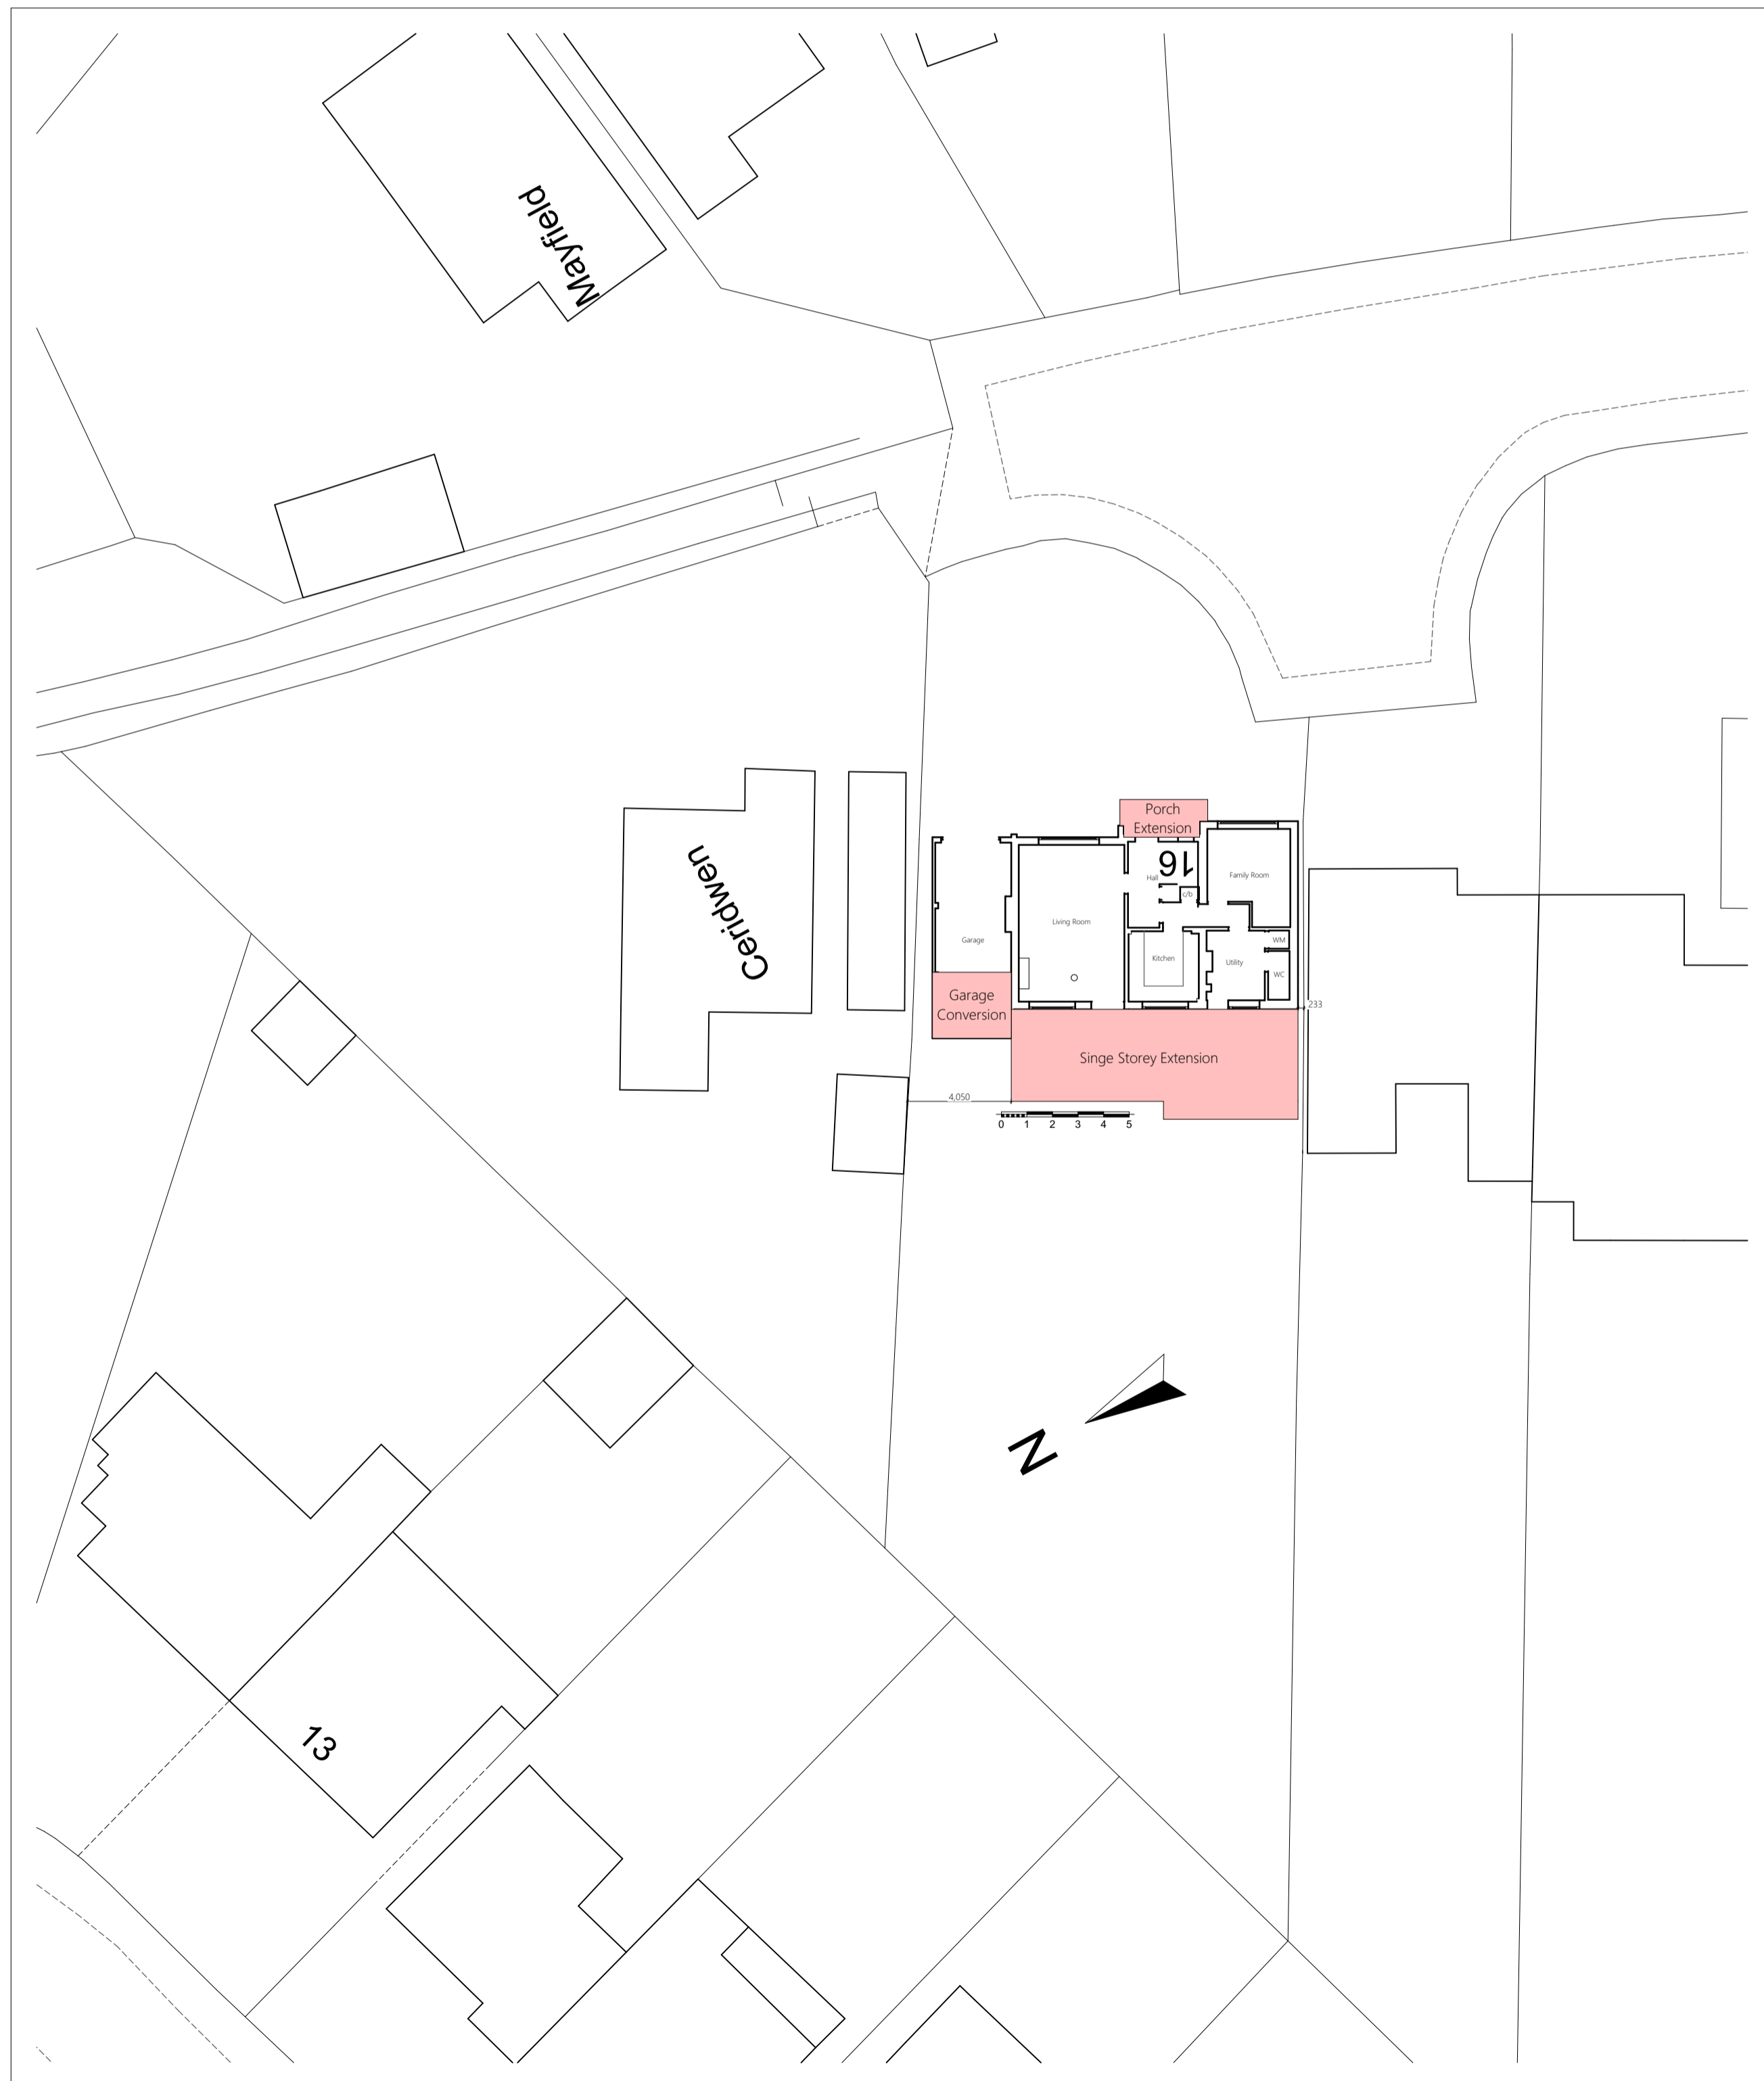

Block Plan Proposed 1:200



Notes
This document and its design content is copyright ©

| | | |
|--|--|---------------------------------|
| Scales @ A1 1:100, 1:1250, 1:200 | Issuing Office Pirbright 16/11/2023 | Project No. 23-RES-70 |
| Client Approval A - Approved B - Approved with Comments C - Do Not Use | | |
| Status Purpose of Issue Planning | | |
| Originator Jason Michael Design | | |
| Project Extensions & Alterations 16 Briarwood Road | | |
| Layout Title Existing Plans - Elevations - Proposed Block Plan - Location | | |
| Client Mr & Mrs Khokhar | | |
| Drawing Number project originator volume level type note number rev JSK - JMD 1100 | | |