


NOTE:
Do not scale from this drawing.
This drawing is copyright of Ergo Projects Ltd.
All dimensions to be checked prior to any work commencing.
Any discrepancies to be reported to Ergo Projects immediately.

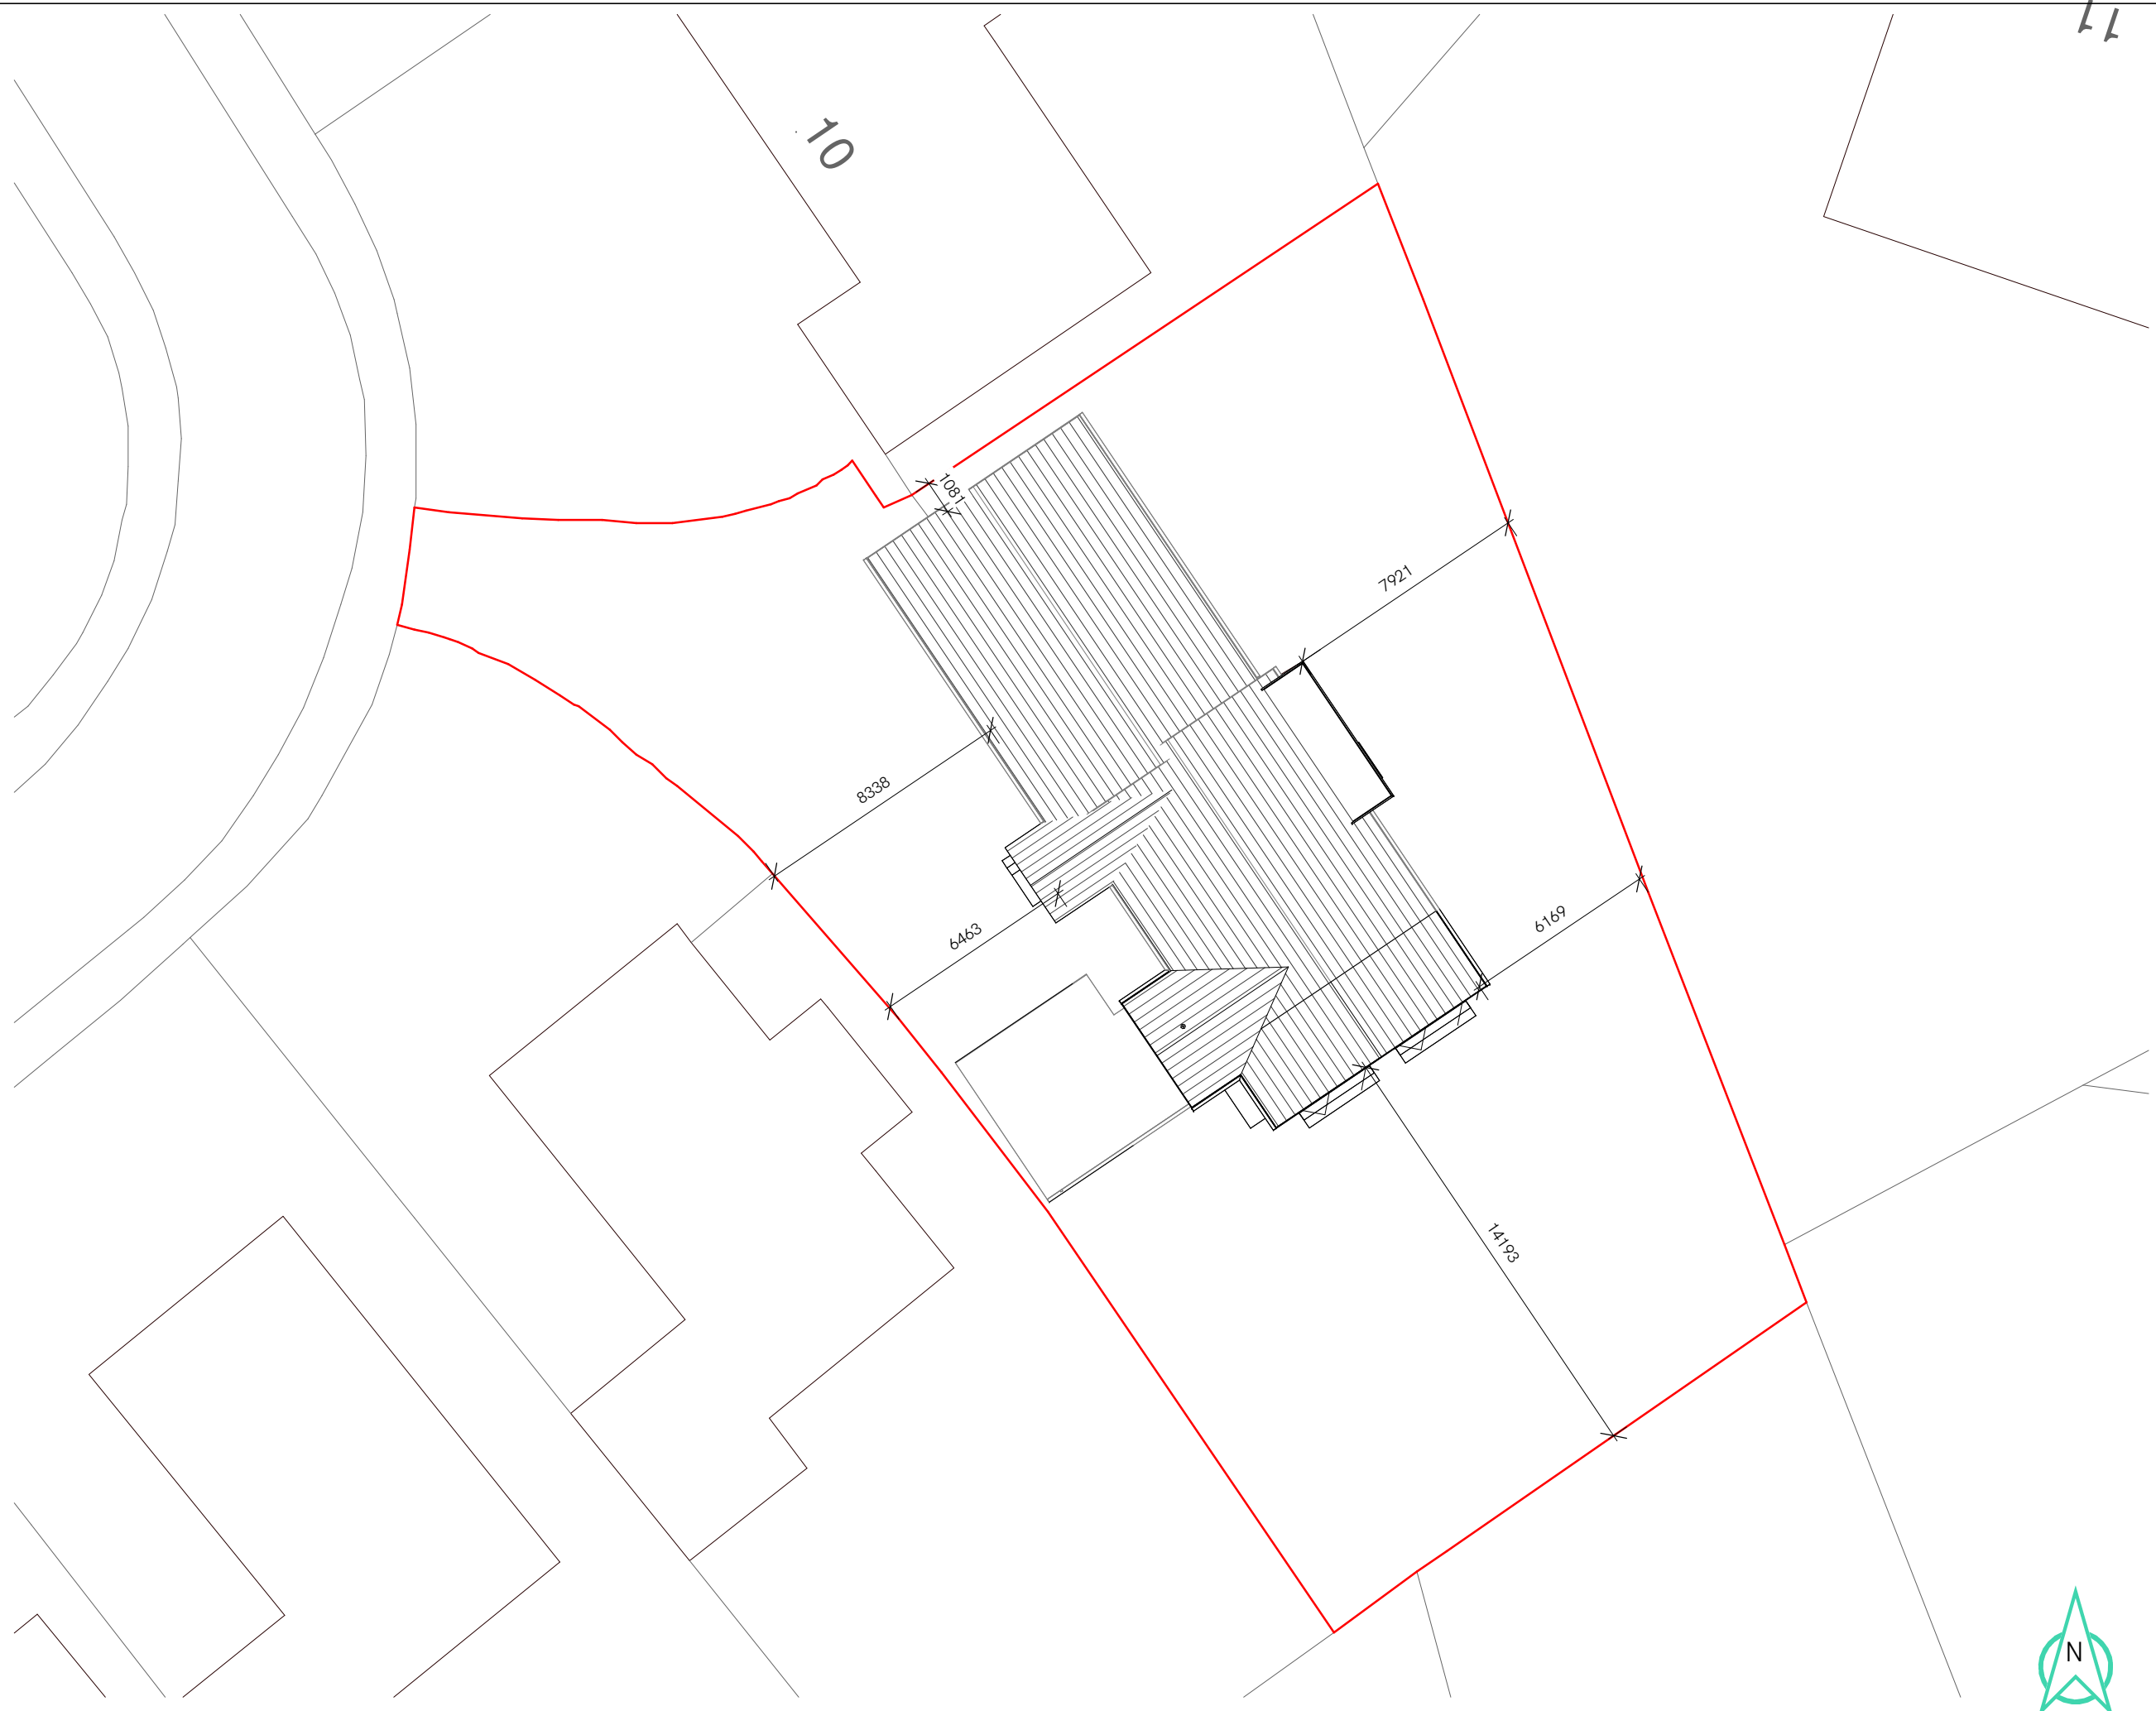

Site - Proposed
1 : 200



0191 229 0231
info@ergoprojects.co.uk
Azure Business Centre, High Street,
Newburn, Newcastle upon Tyne, NE15 8LN
www.ergoprojects.co.uk

Project
8 Lansdown Road

Title
Proposed Site Plan

DRAWING PURPOSE:	DATE:	DB:	AB:
Planning	11.2023	CF	AR

SCALE:	SHEET SIZE:	REVISION :
1 : 200	A3	

PROJECT NO:	DRAWING NO:
928	PL-03

