



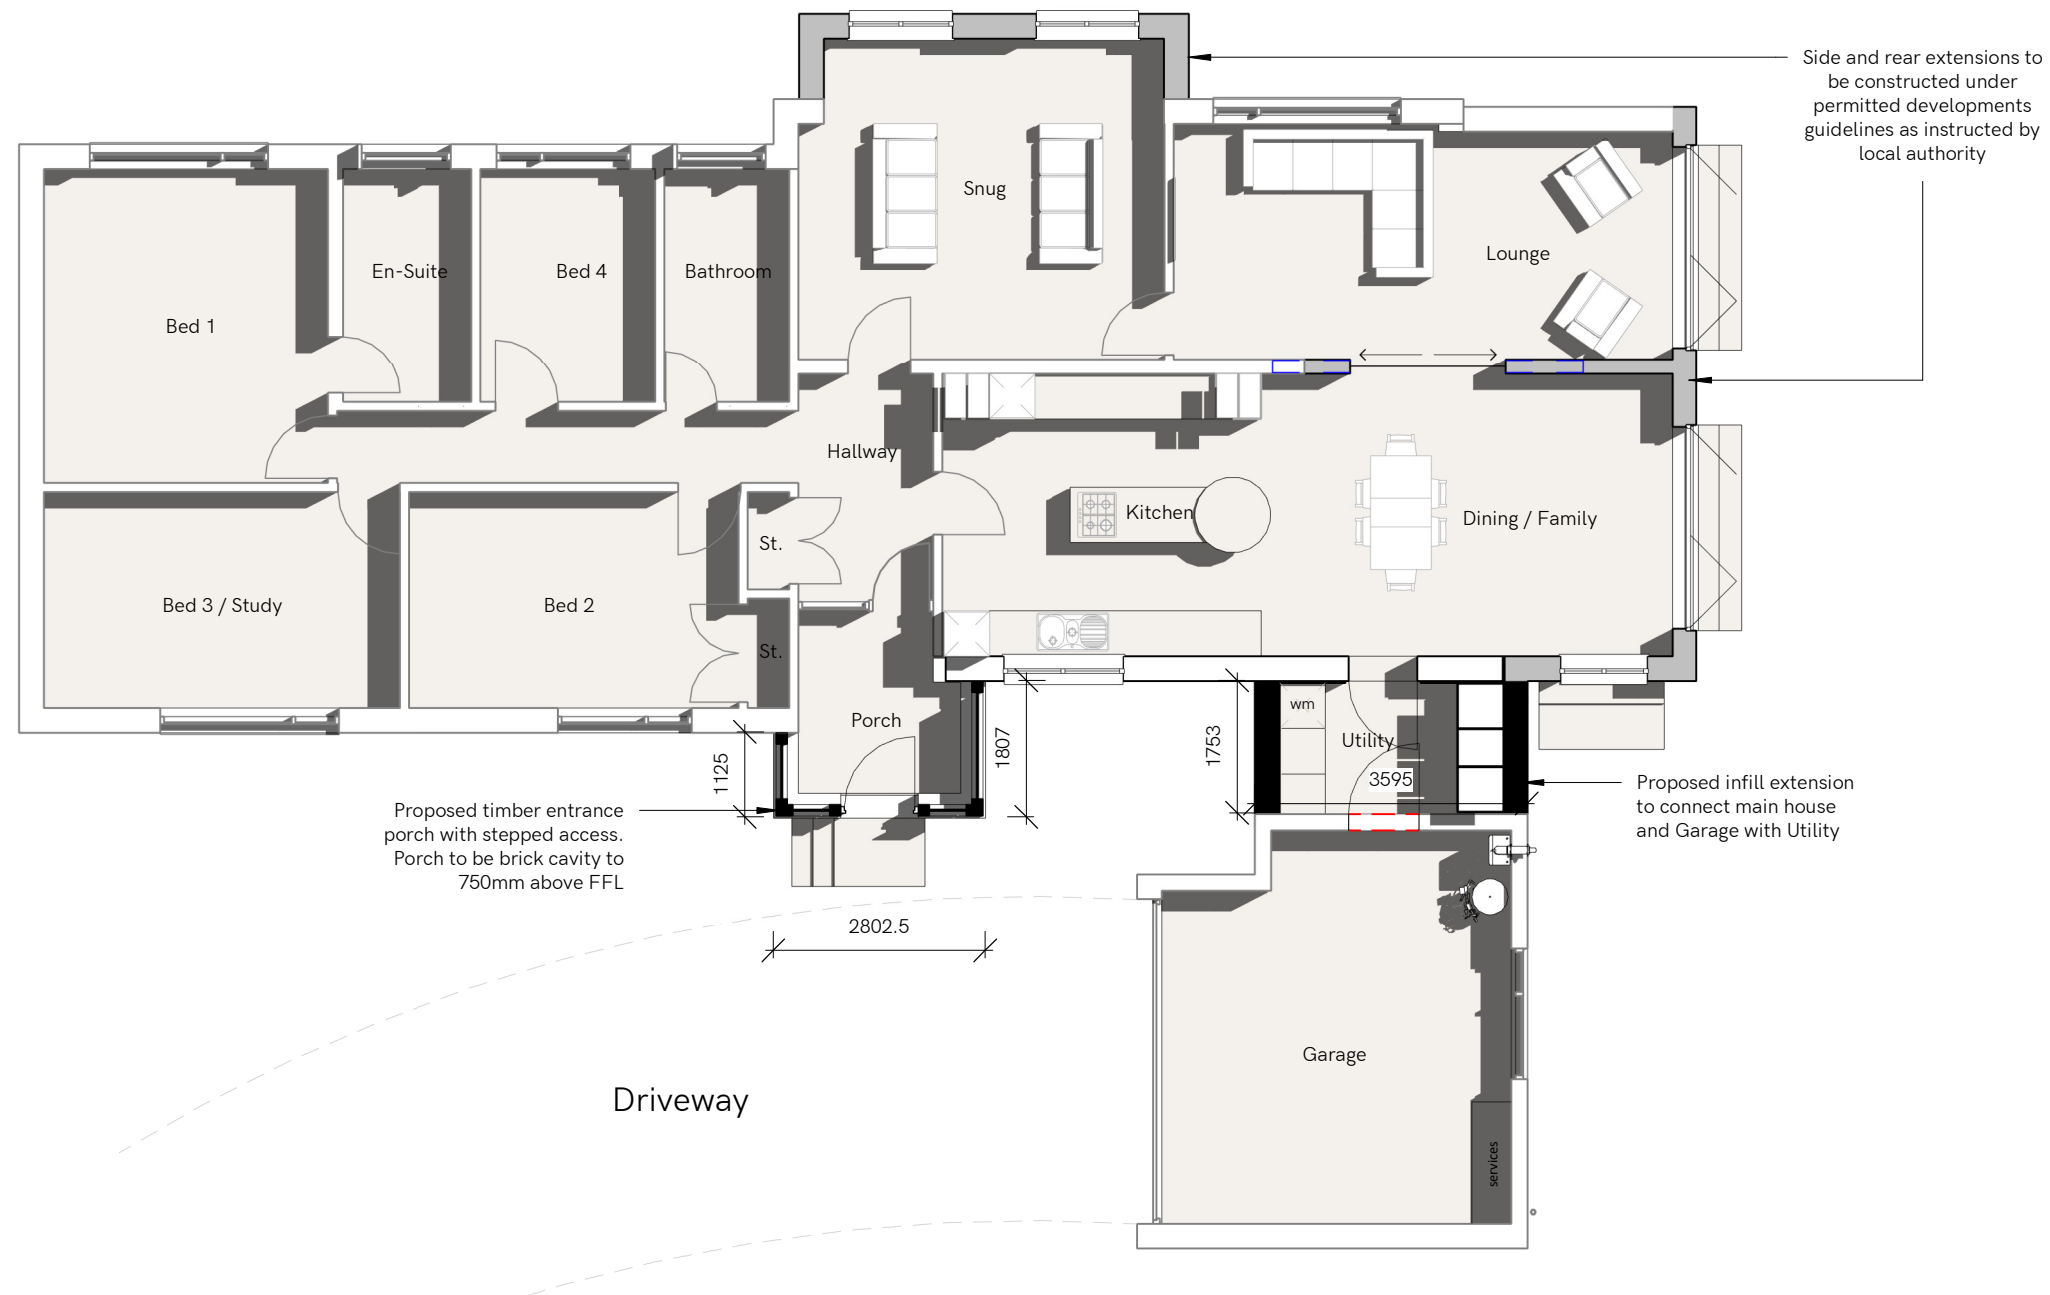

NOTE:
Do not scale from this drawing.
This drawing is copyright of Ergo Projects Ltd.
All dimensions to be checked prior to any work commencing.
Any discrepancies to be reported to Ergo Projects immediately.

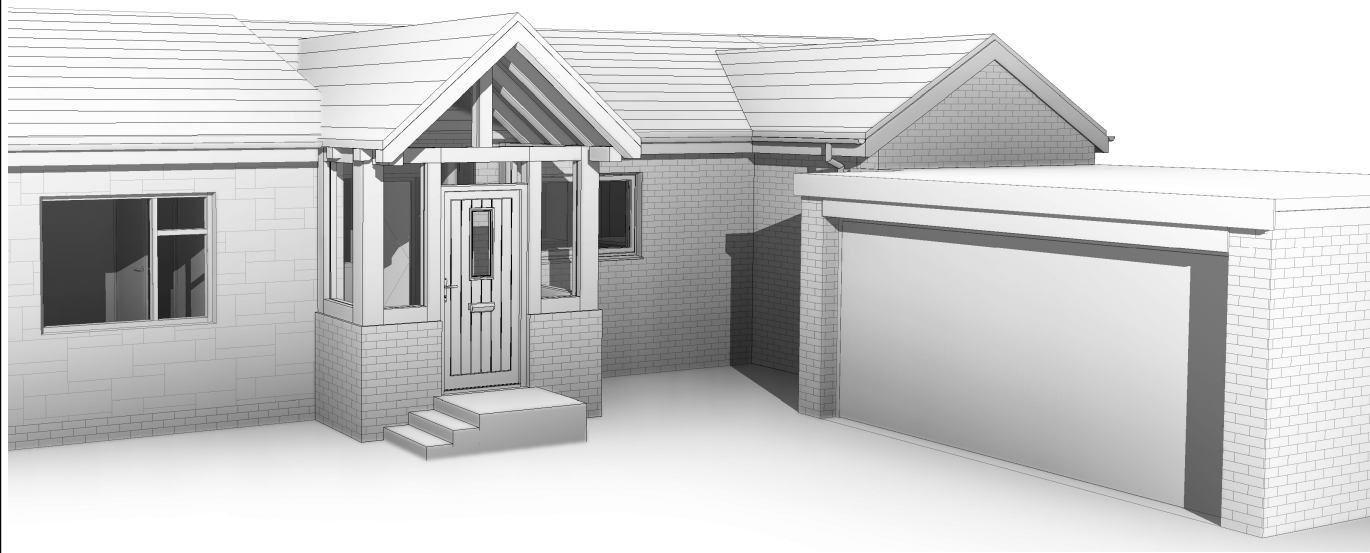

Ground Floor
1 : 100

ergo

0191 229 0231
info@ergoprojects.co.uk
Azure Business Centre, High Street,
Newburn, Newcastle upon Tyne, NE15 8LN
www.ergoprojects.co.uk

Project

8 Lansdown Road

Title

Proposed Floor Plan

DRAWING PURPOSE:	DATE:	DB:	AB:
Planning	11.2023	CF	AR

SCALE:	SHEET SIZE:	REVISION:
As indicated	A3	

PROJECT NO:	DRAWING NO:
928	PL-003