




LEGEND (PLAN):

- EXISTING
- PROPOSED
- DEMOLITION

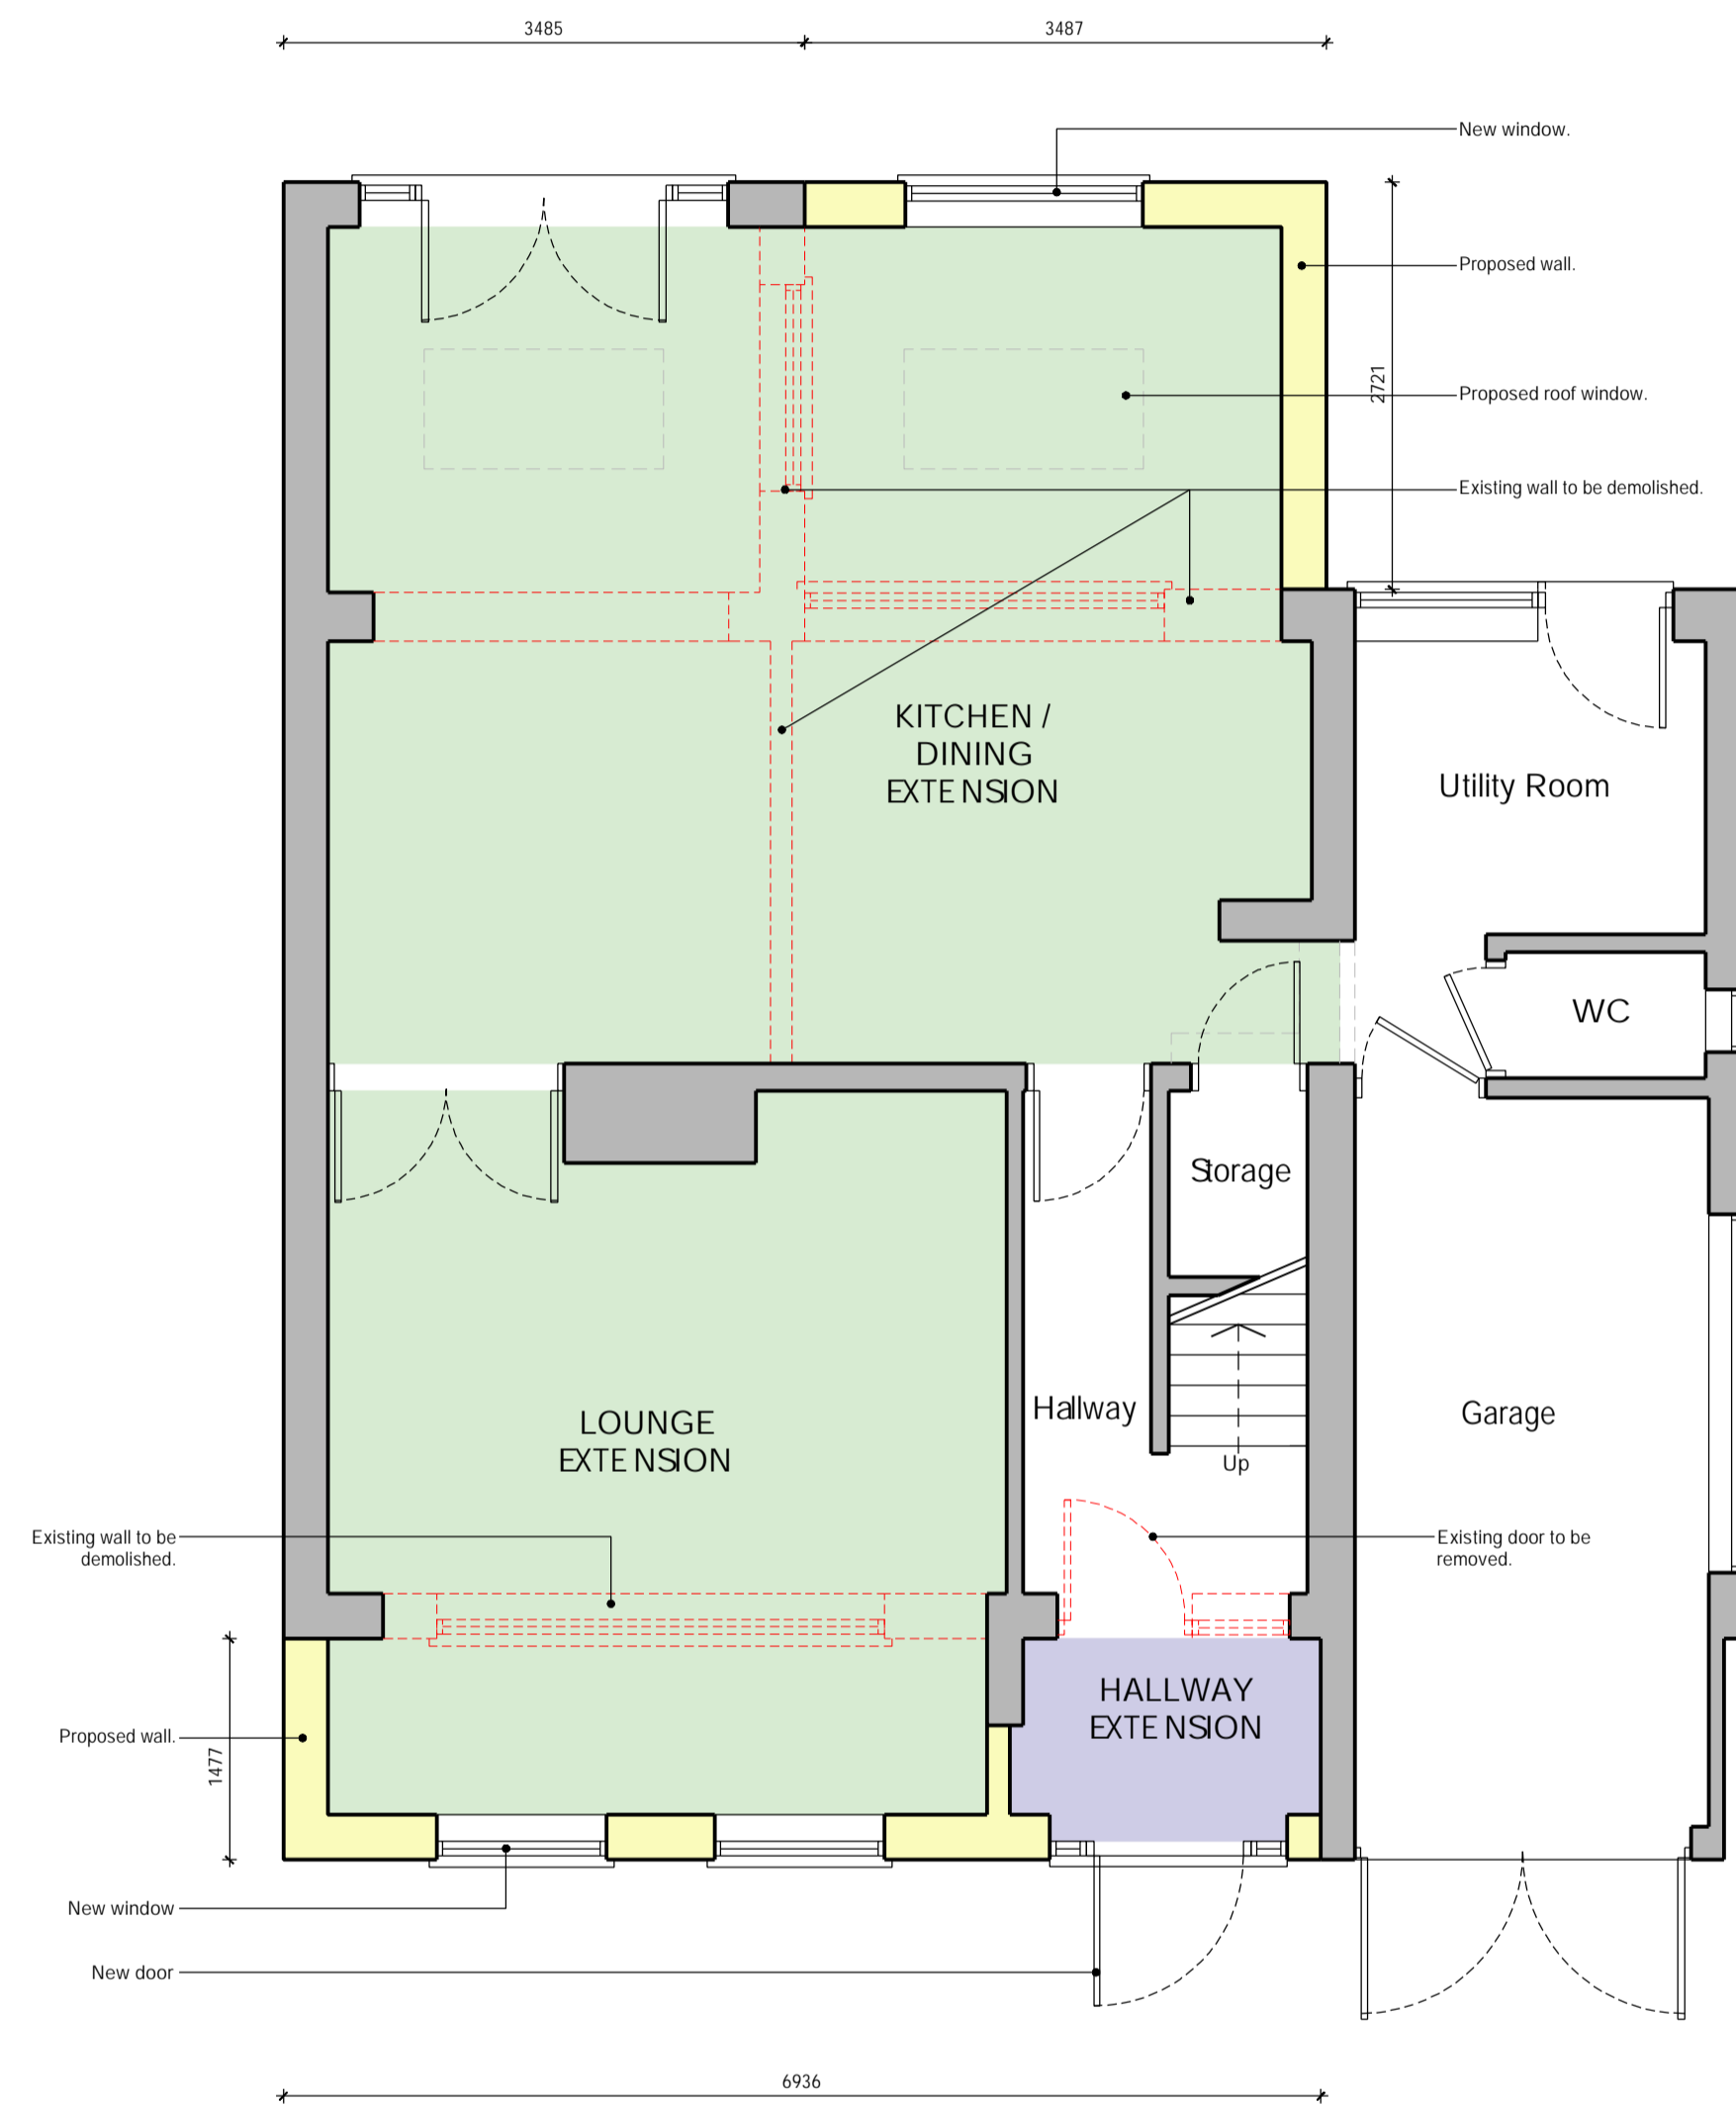

Ground Floor Layout:

1:50 @ A1
0m 0.5m 1m 2.5m

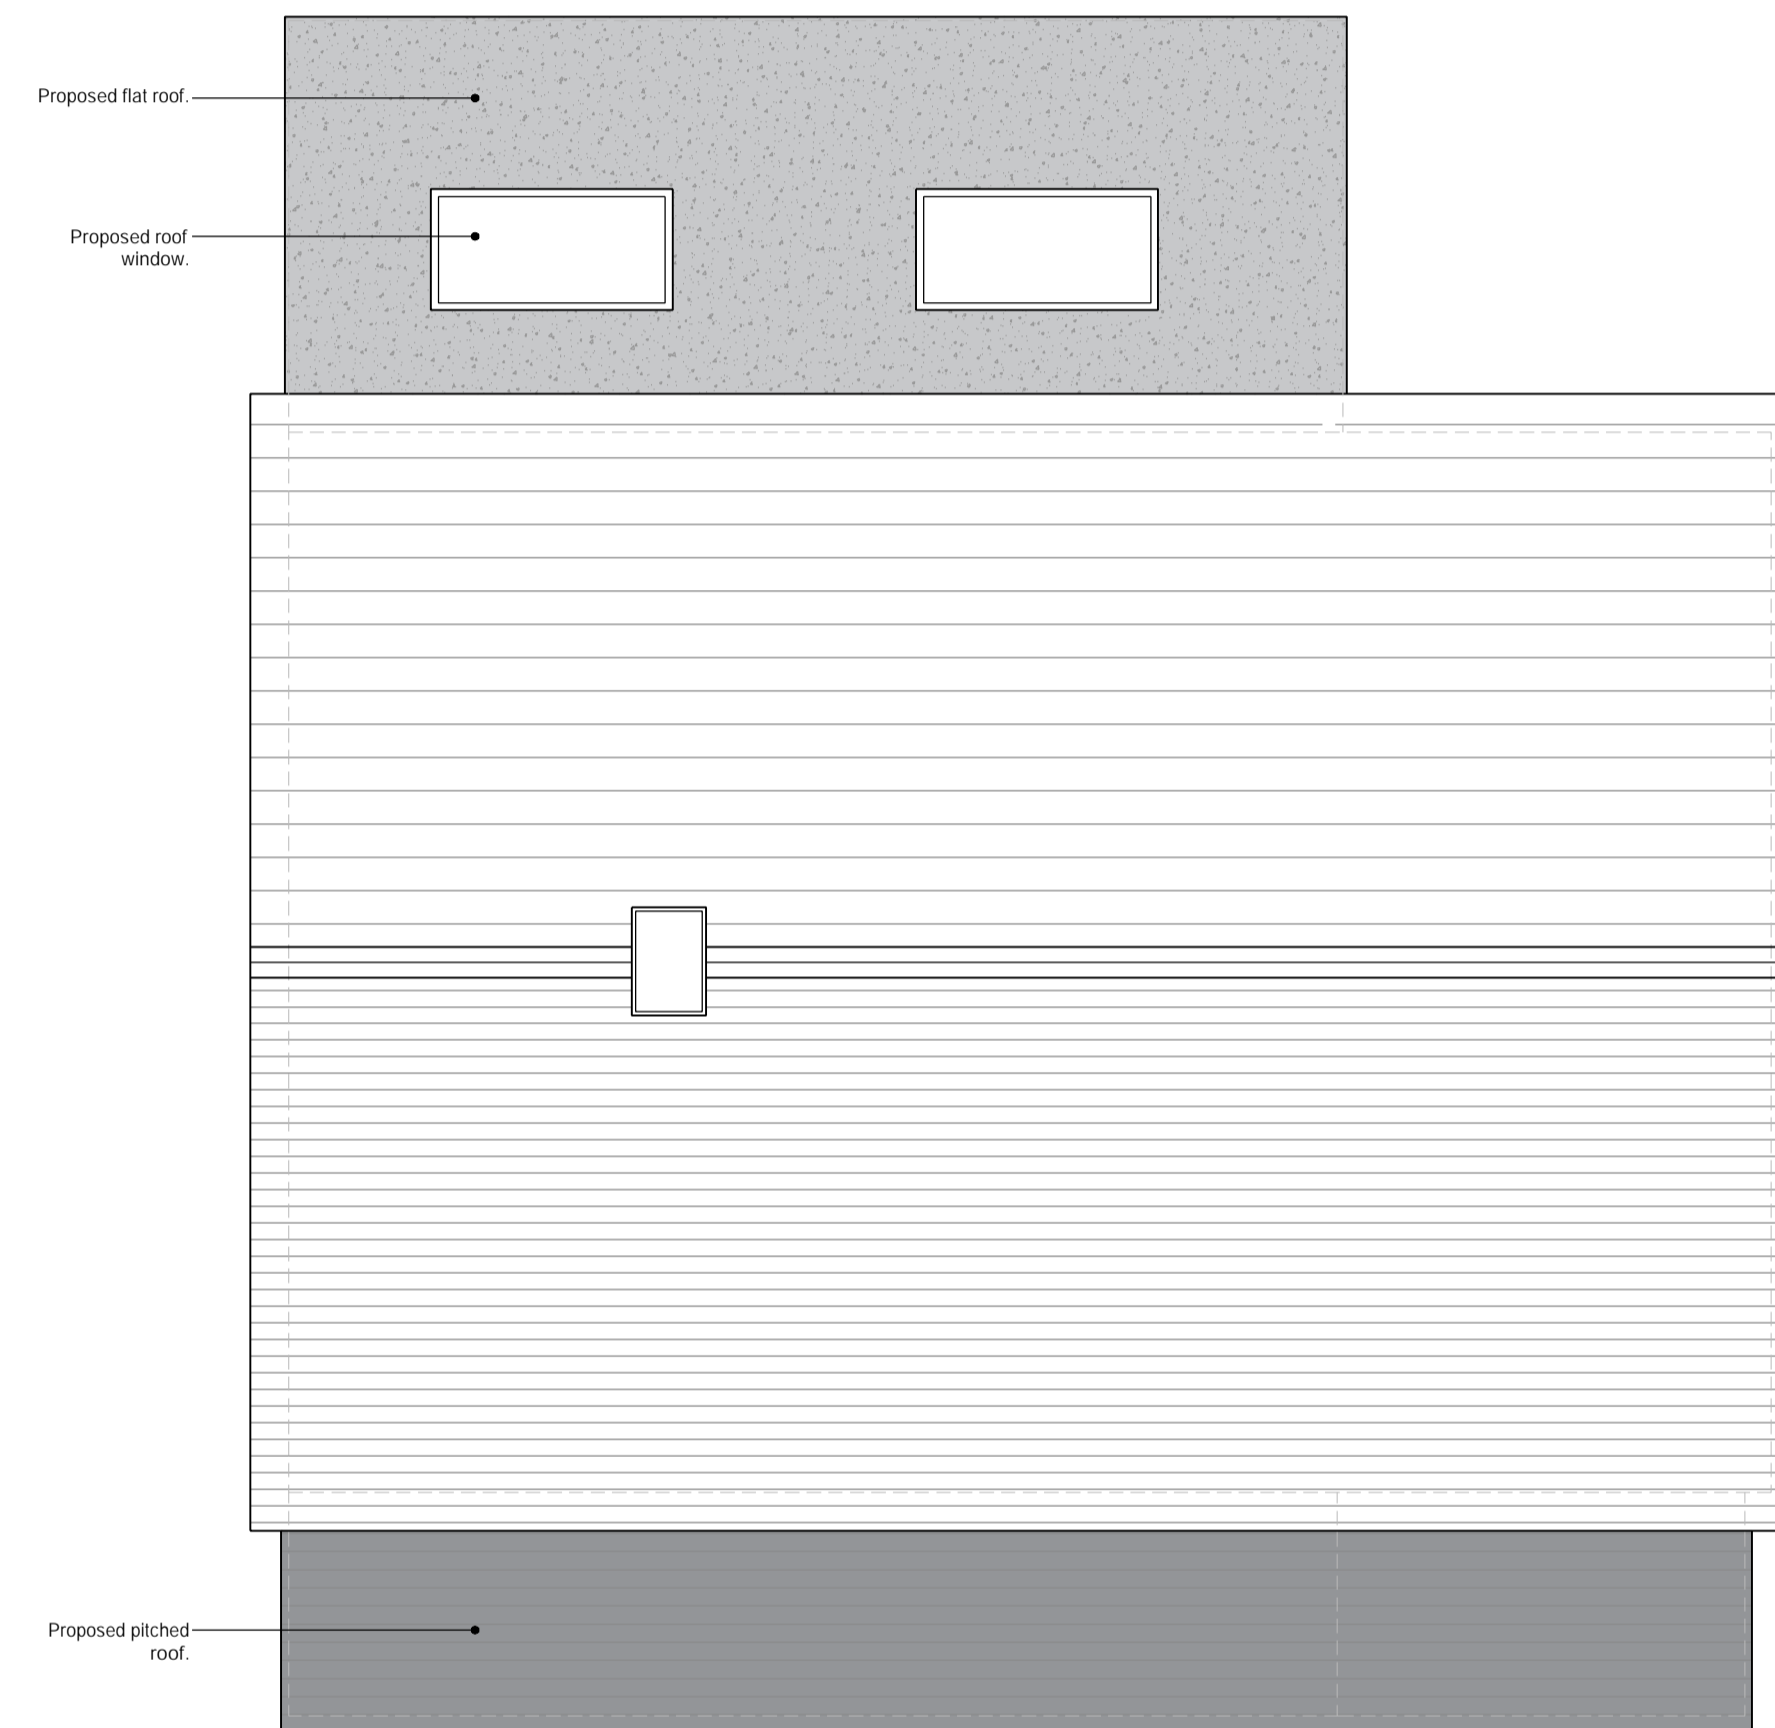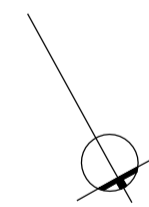

Roof Plan:

1:50 @ A1

PROJECT:
Single Storey Front and Rear Extension.

DRAWING TITLE:
Proposed Ground Floor Layout and Roof Plan.

PROJECT ADDRESS:
**6 Appletree Ct,
Southwell
NG25 0AN**

CLIENT:
Mr Mark Simms

SCALE: 1:50 @ A1 DATE: 2023.10

DRAWING NUMBER: **DK205_301** REVISION:

PLANNING