




Front Elevation:
1:50 at A1
0m 0.5m 1m 2.5m



Side Elevation: RHS
1:50 at A1
0m 0.5m 1m 2.5m



Rear Elevation:
1:50 at A1
0m 0.5m 1m 2.5m

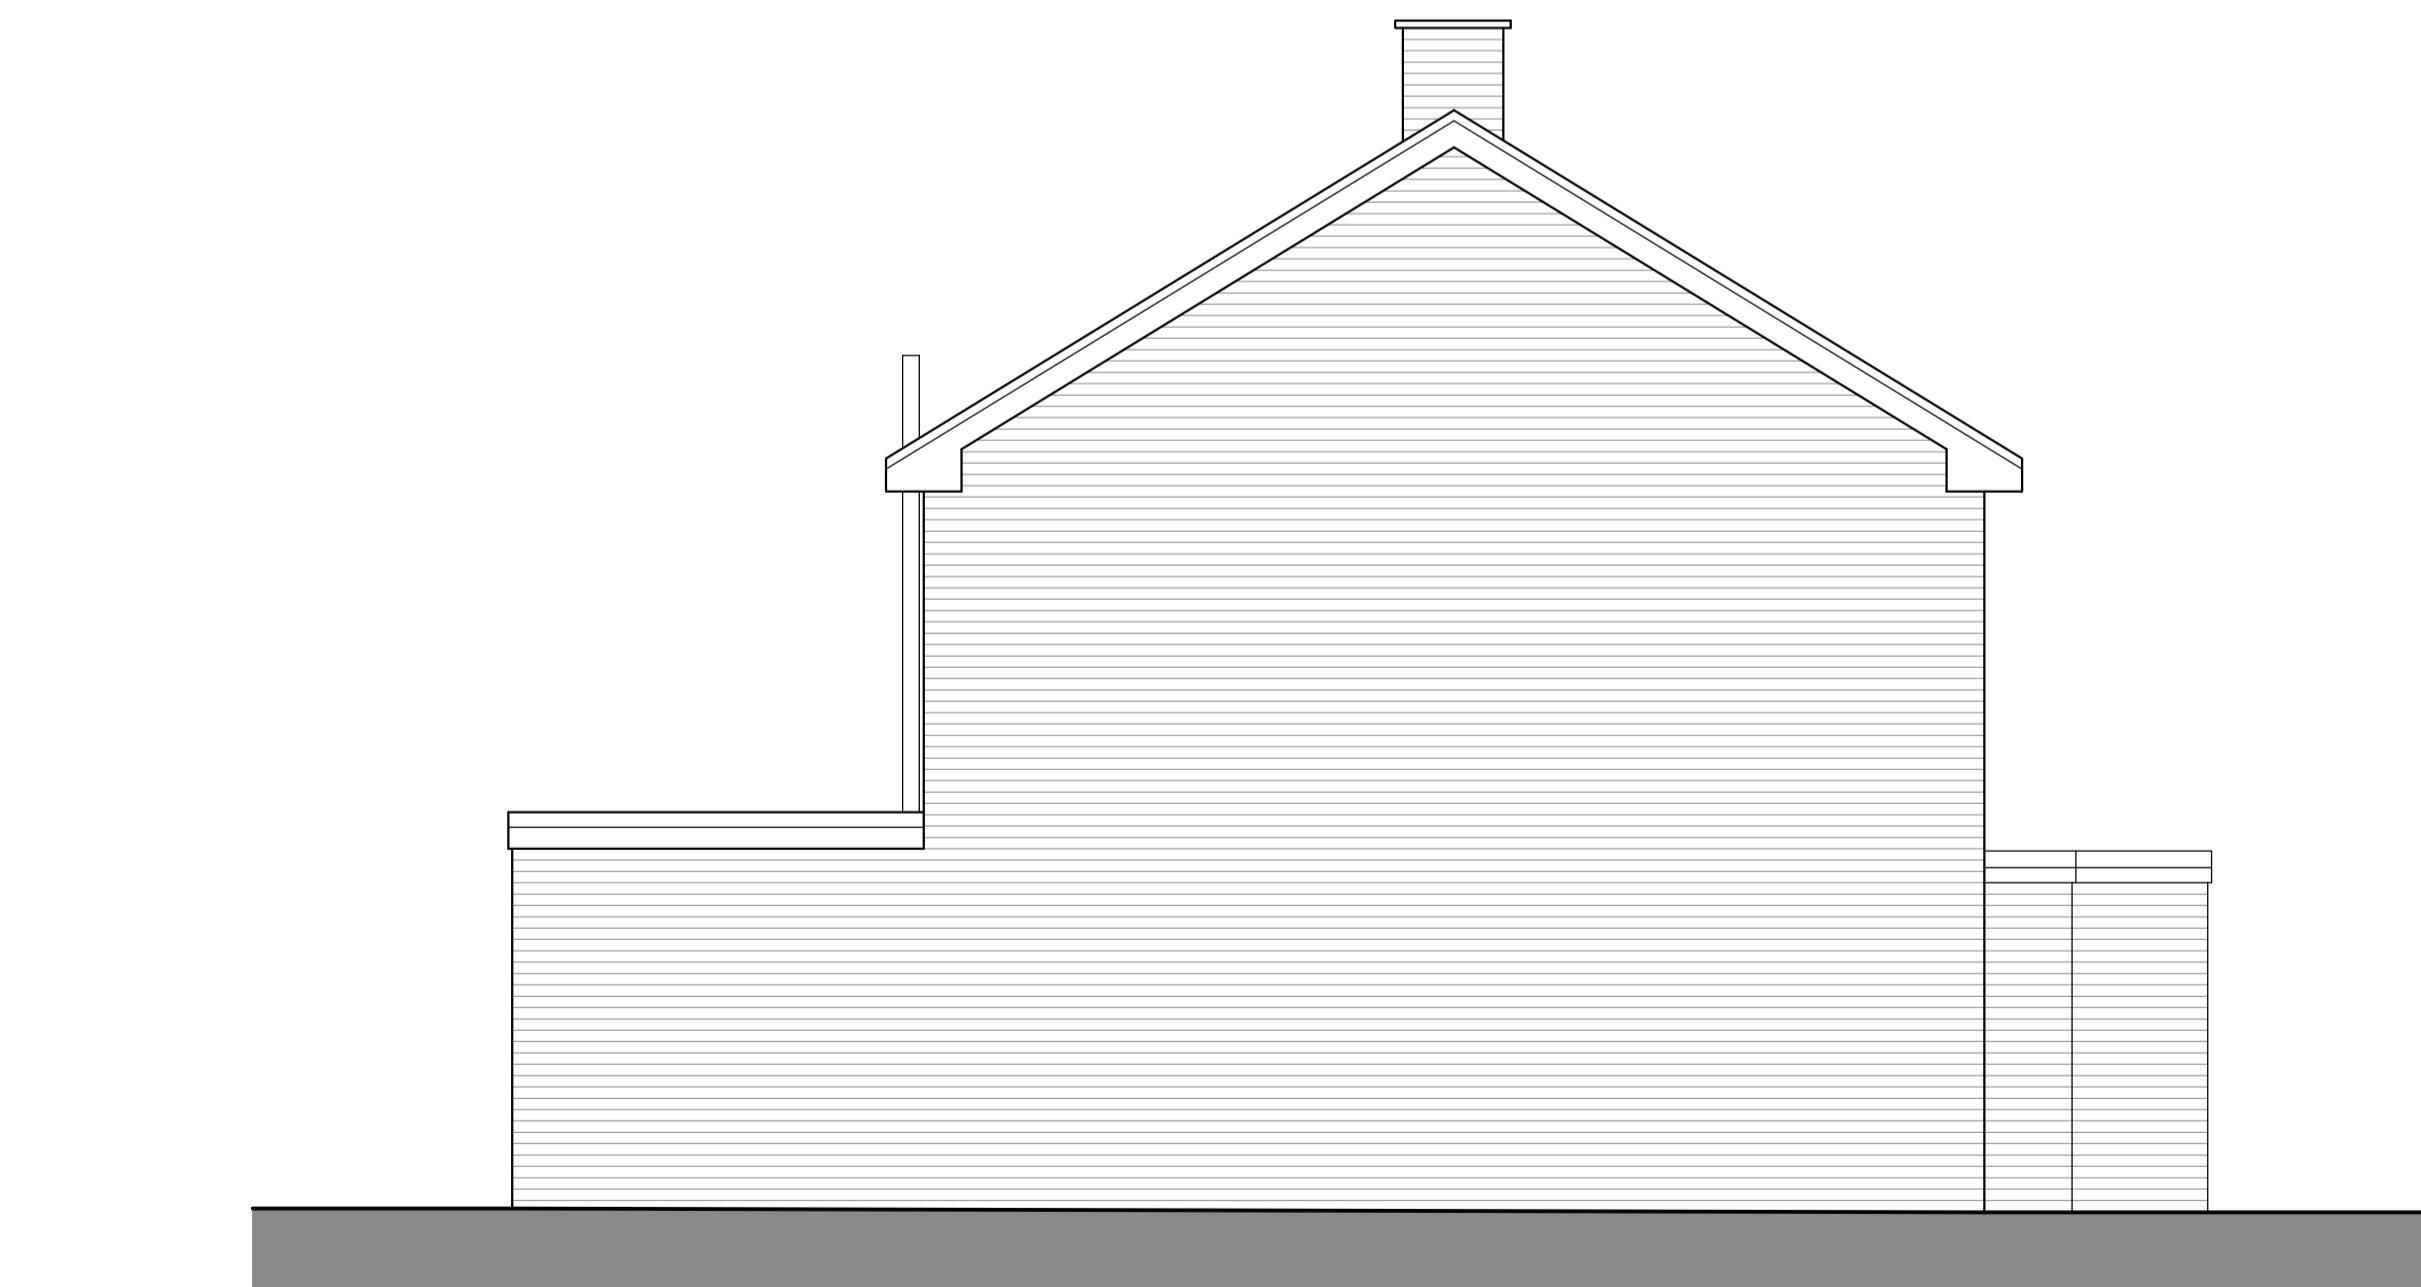

Side Elevation: LHS
1:50 at A1
0m 0.5m 1m 2.5m

PROJECT:
**Single Storey Front and Rear
Extension.**

DRAWING TITLE:
Existing Elevations.

PROJECT ADDRESS:
**6 Appletree Ct,
Southwell
NG25 0AN**

CLIENT:
Mr Mark Simms

SCALE: 1:50 @ A1 DATE: 2023.10

DRAWING NUMBER: **DK205_101** REVISION: **B**
AS EXISTING