



<u>DK-Plans Architectural Services,</u> Ransom Hall, Ransom Wood Business Park, Mansfield, Notts, NG21 0HJ

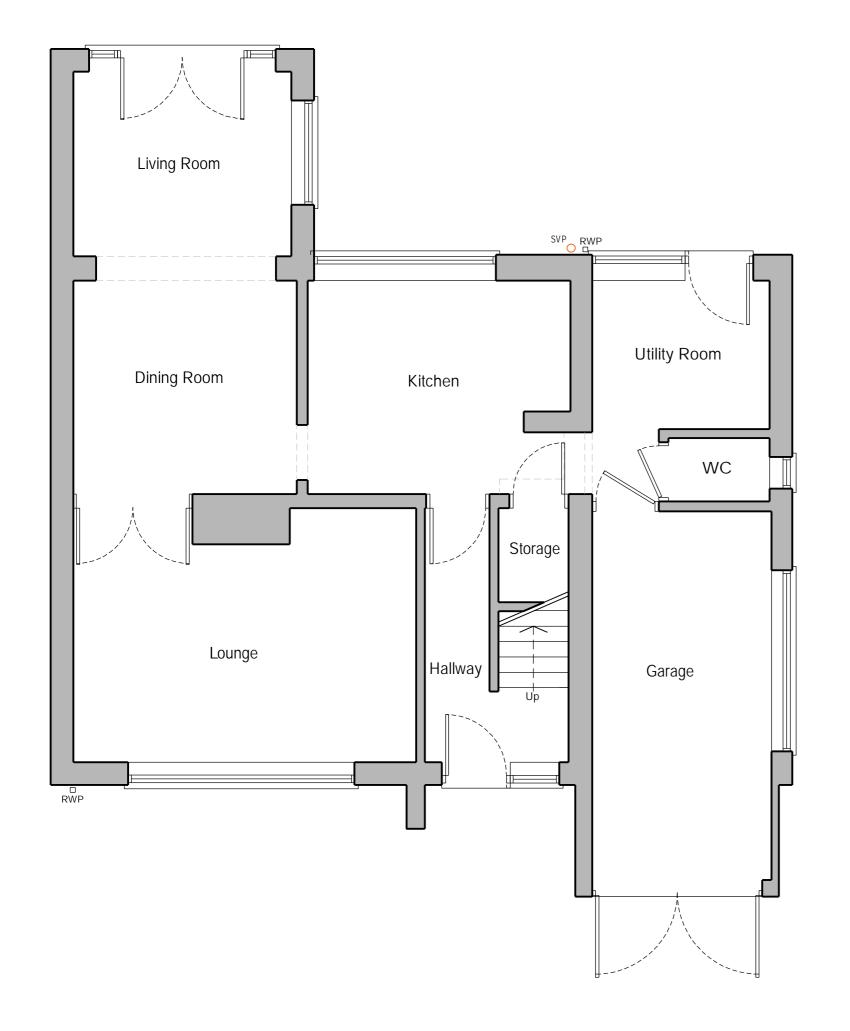

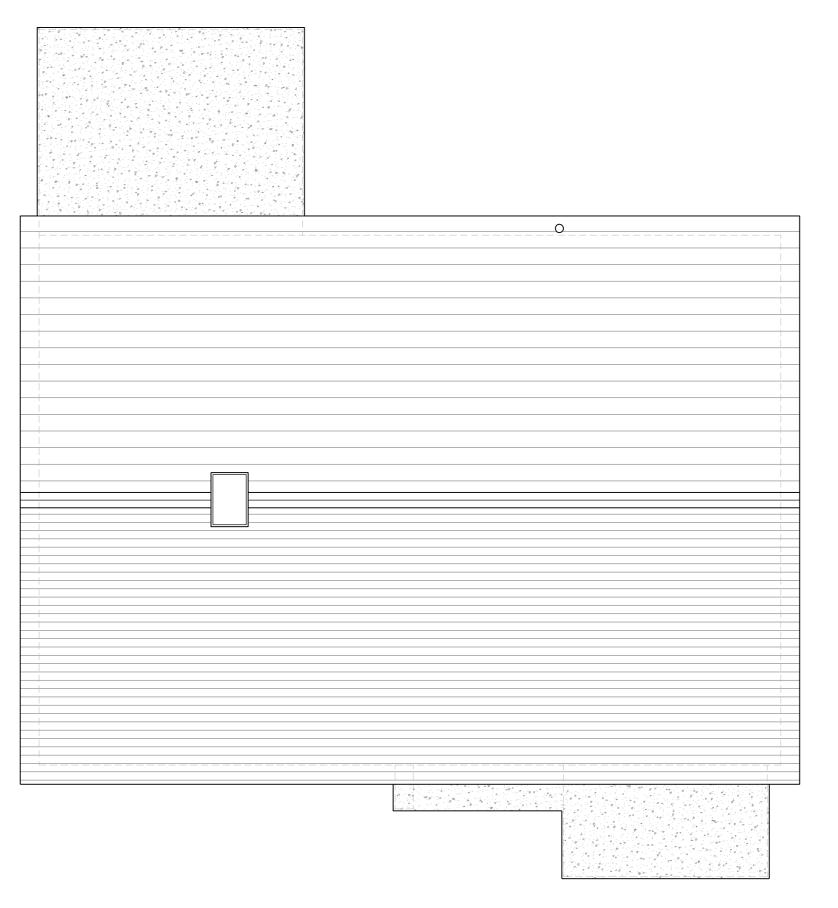

PRO JECT:
Single Storey Front and Rear Extension.

DRAWING TITLE:

Existing Ground Floor Layout and Roof Plan.

PROJECT ADDRESS:

6 Appletree CI, Southwell NG25 0AN

CLIENT:

Mr Mark Simms

SCALE: 1:50 @ A2 DRAWING NUMBER: DATE: 2023.10

DK205_100

AS EXISTING

Ground Floor Layout: 1:50 at A2 0m 0.5m 1m 2.5m

Roof Plan: 1:50 at A2