



Existing Site Plan  
Scale 1:200

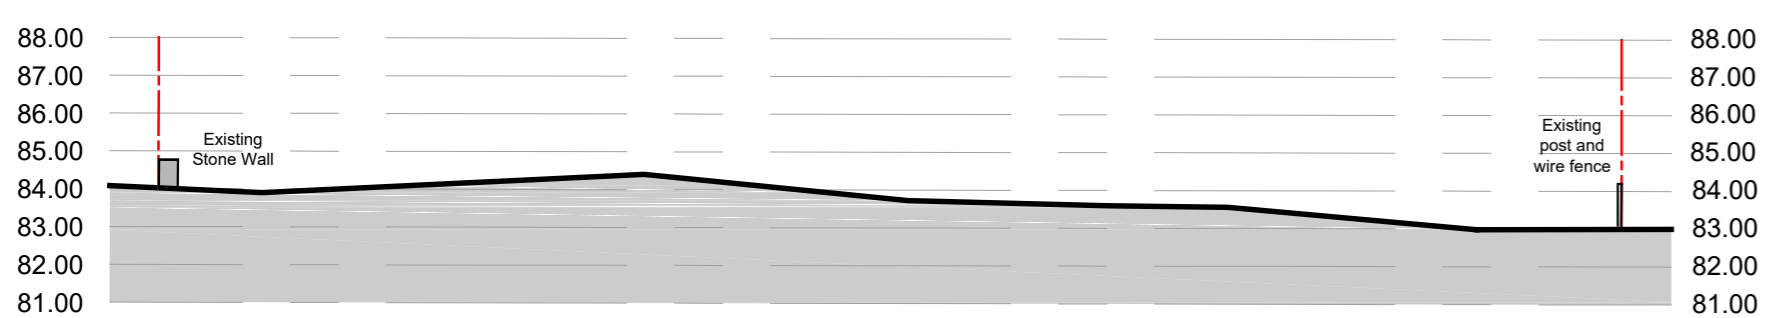

Existing Site Section A-A  
Scale 1:200

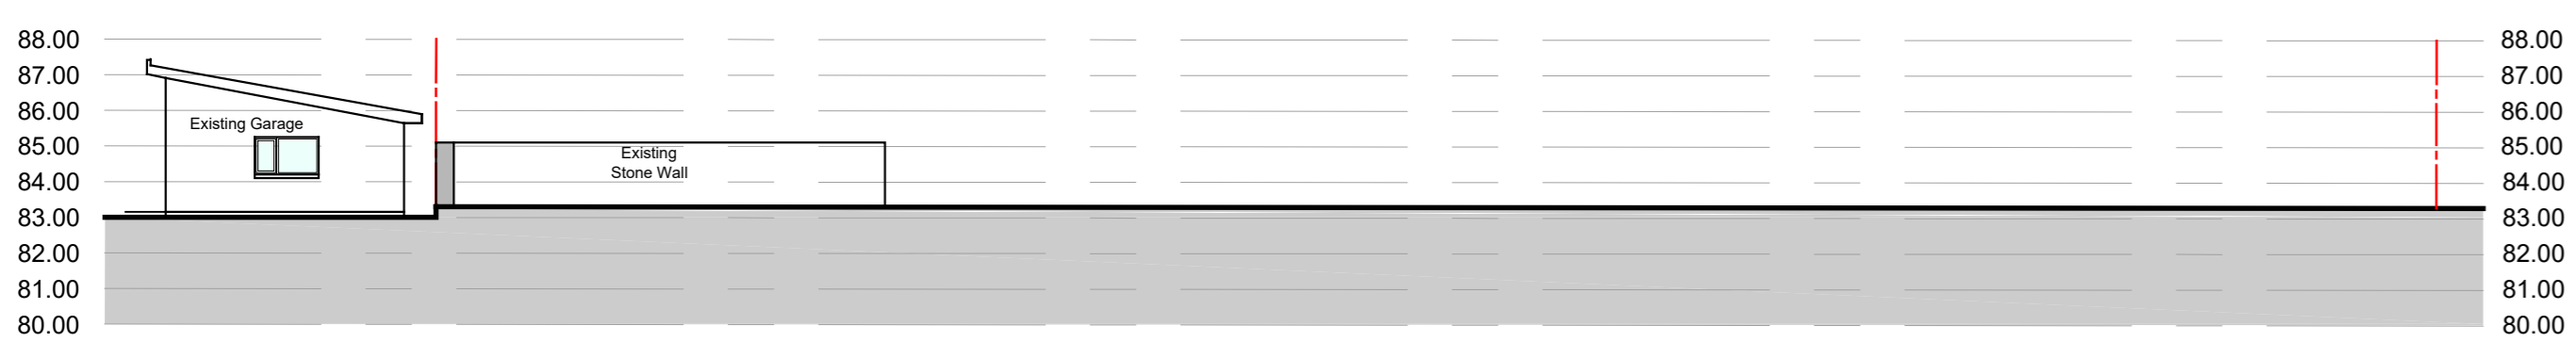

Existing Site Section B-B  
Scale 1:200



Project <b>Proposed Tennis Pavilion</b>		<p><b>JOHN WINK DESIGN</b></p>
At: Forest Villa, Forest Road, Kintore, Aberdeenshire, AB51 0YU		
For: Mr and Mrs Moir		<p><b>CIAT</b> Registered Practice</p>
Drawing Existing Site Plan and Existing Site Sections		
Scale As noted @ A1	Date November 2023	<p><b>CHARTERED PRACTICE</b></p>
Revision -	Orig No 875-224	
<small>         1-01464 841113   e-office@johnwinkdesign.co.uk          Midtown of Foudland   Glens of Foudland   Huntly   Aberdeenshire   AB54 6AR          Note: Dimensions must not be scaled from this drawing. If in any doubt - ask! All dimensions to be checked prior to work commencing or prior to any components being manufactured. Any discrepancy to be reported. All work and material to comply fully with all current British Standards Codes of Practice, building regulations, IEE regulations and all HSE acts.       </small>		
<small>This drawing is copyright of John Wink Design ©</small>		