



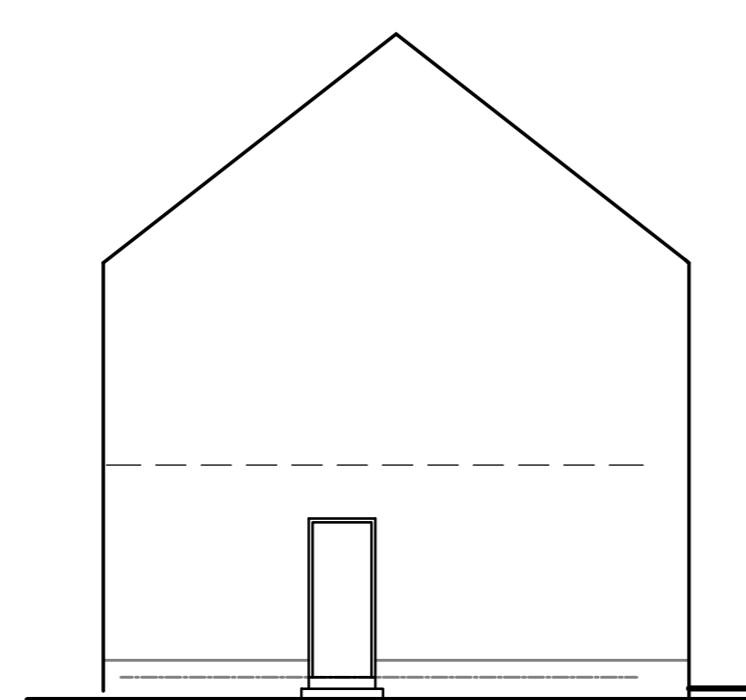


West Elevation : Scale 1:100

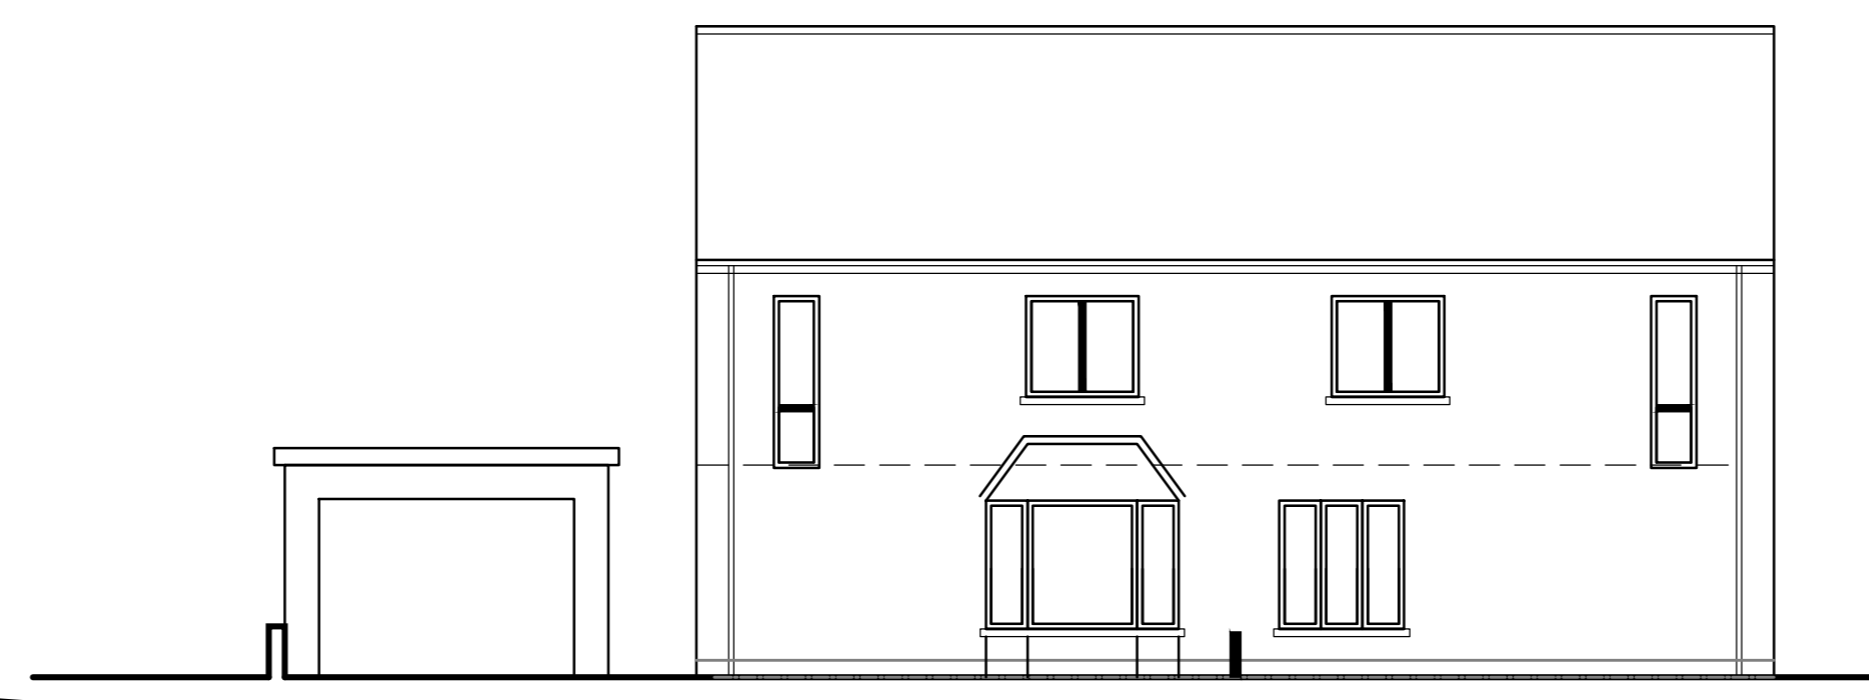


South Elevation : Scale 1:100




East Elevation : Scale 1:100

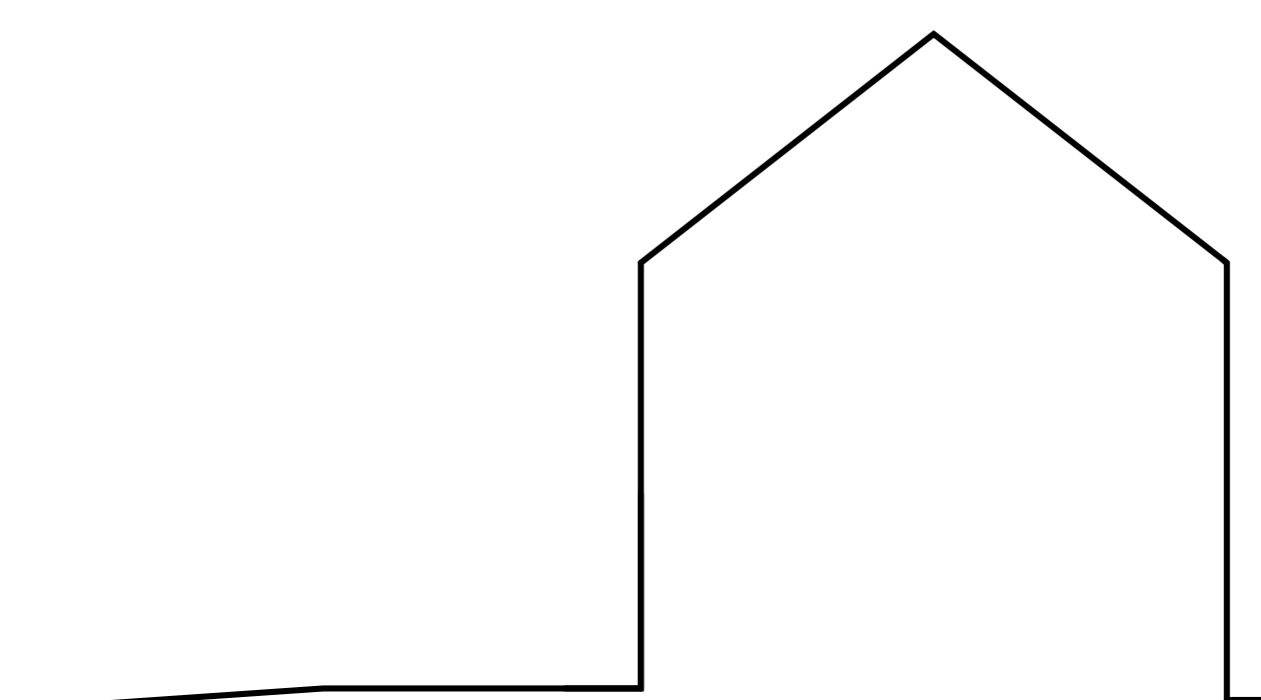


North Elevation : Scale 1:100

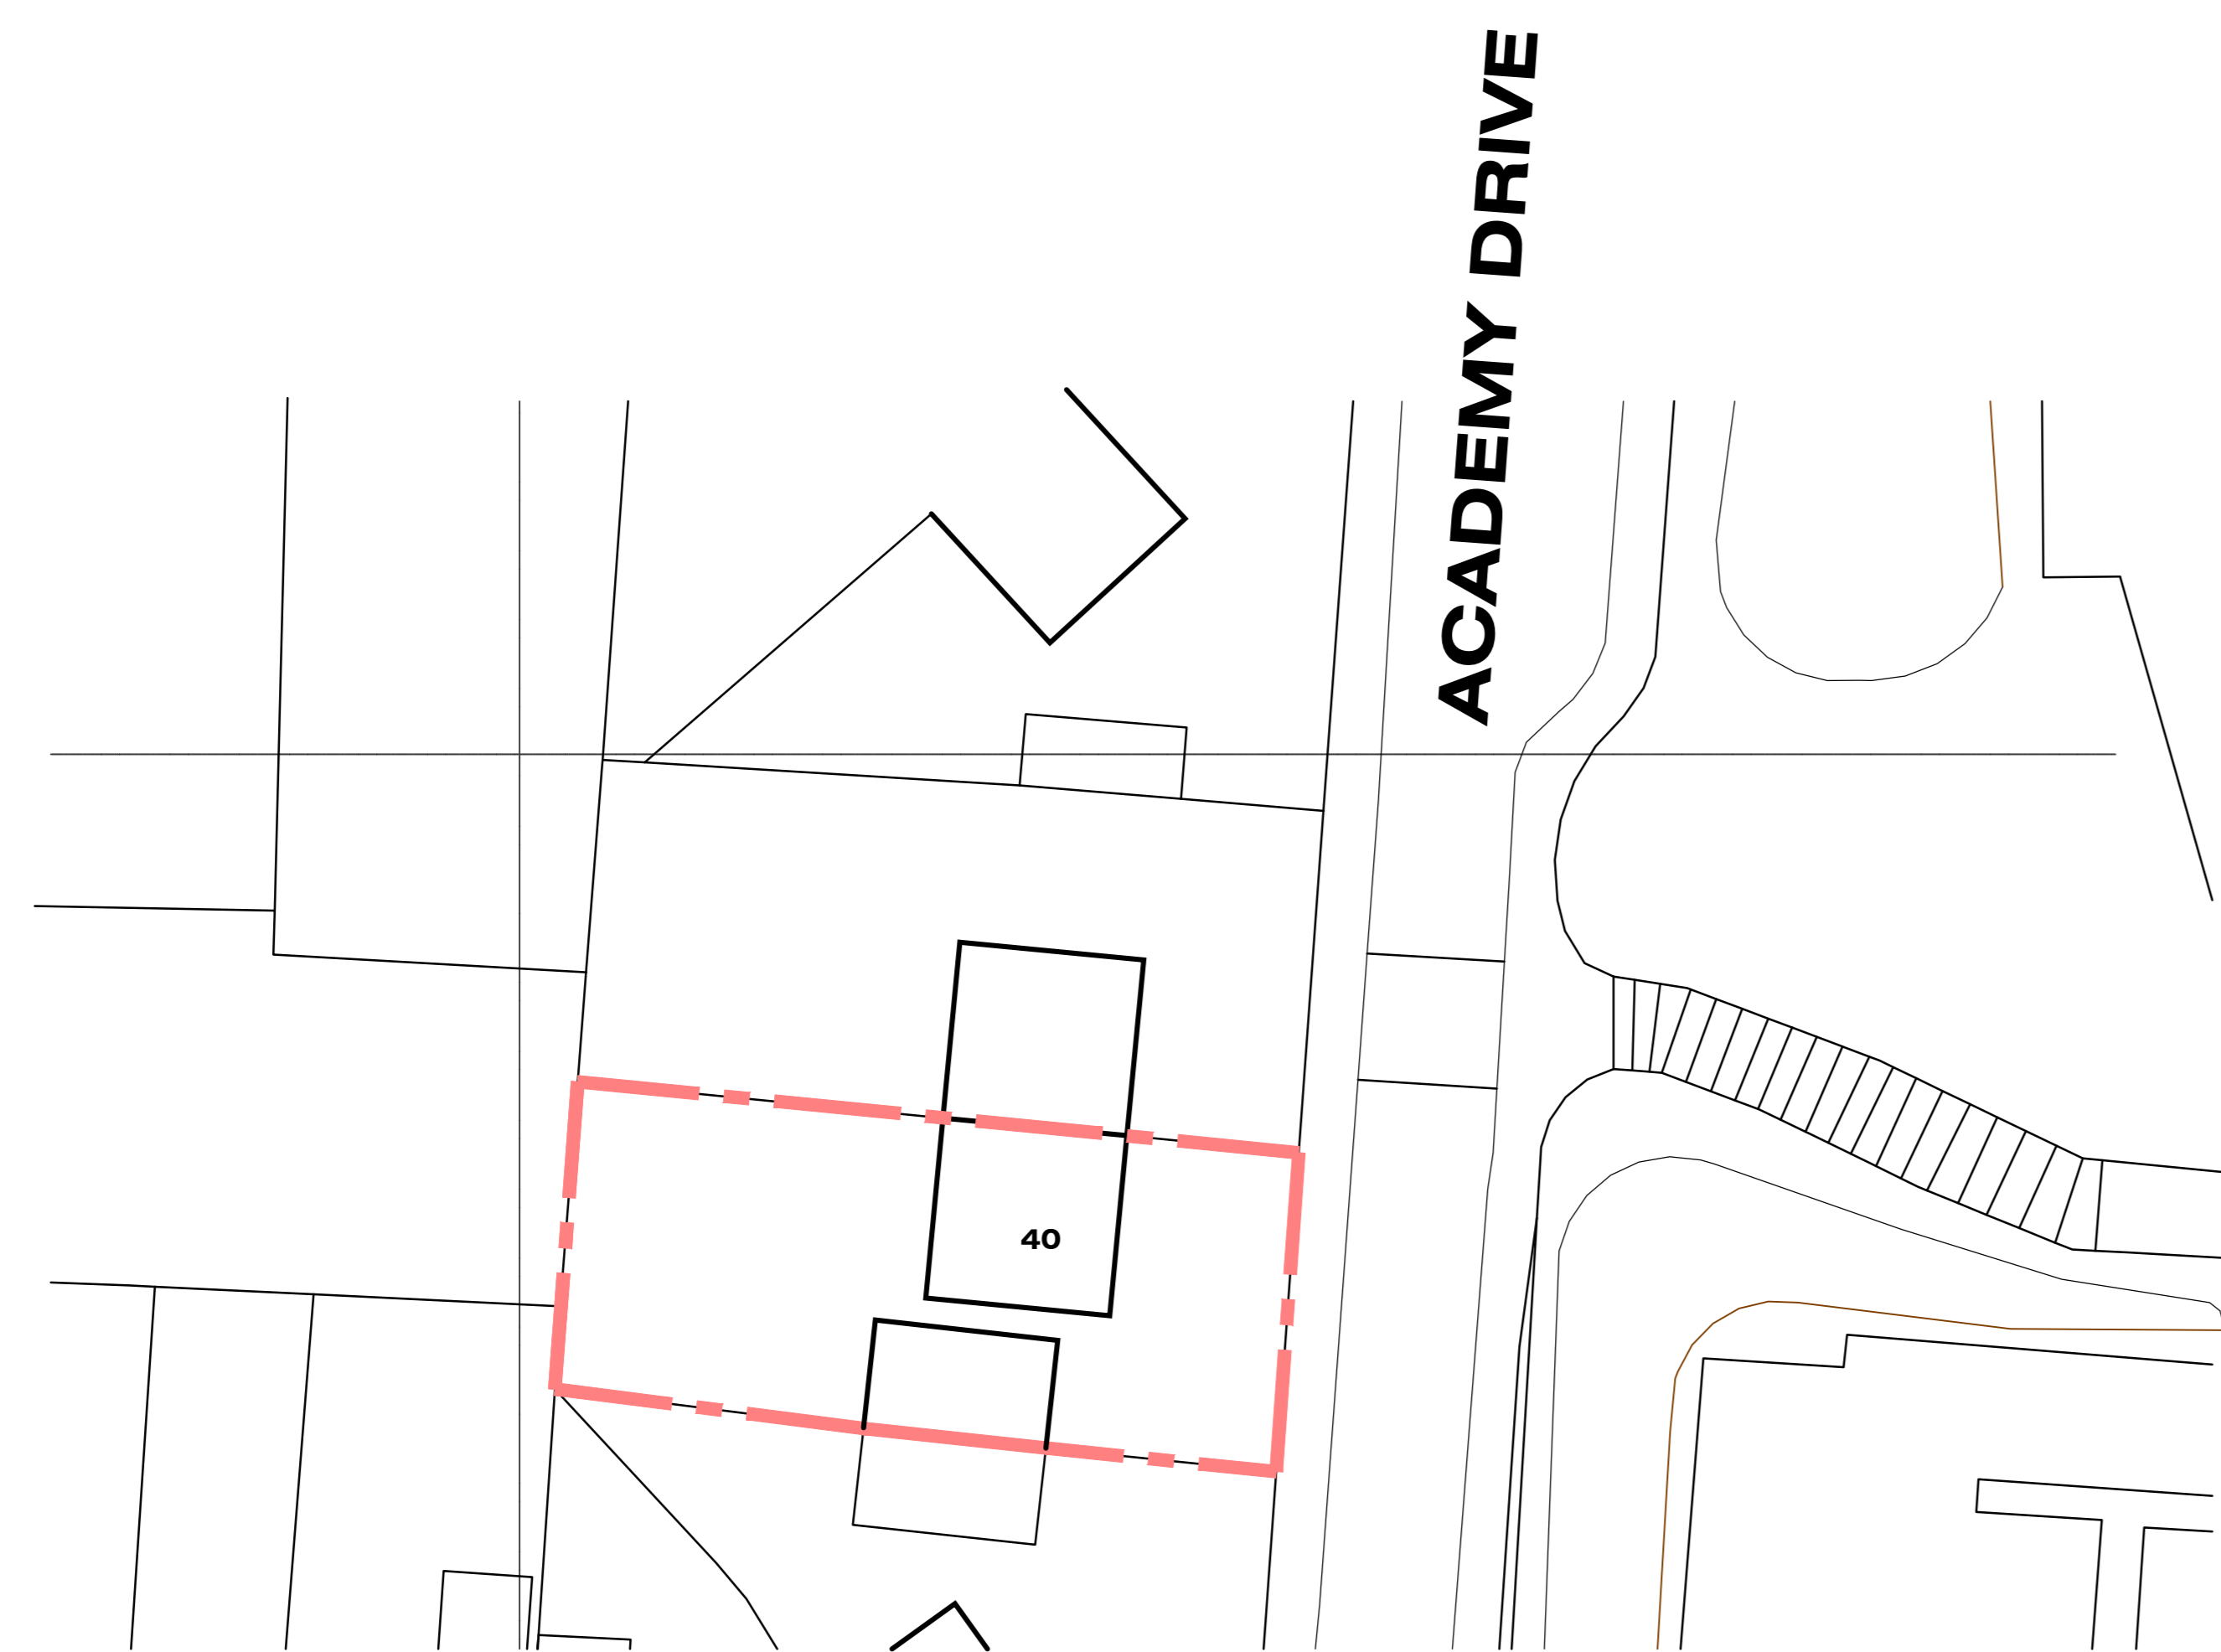



Block Plan : Scale 1:250

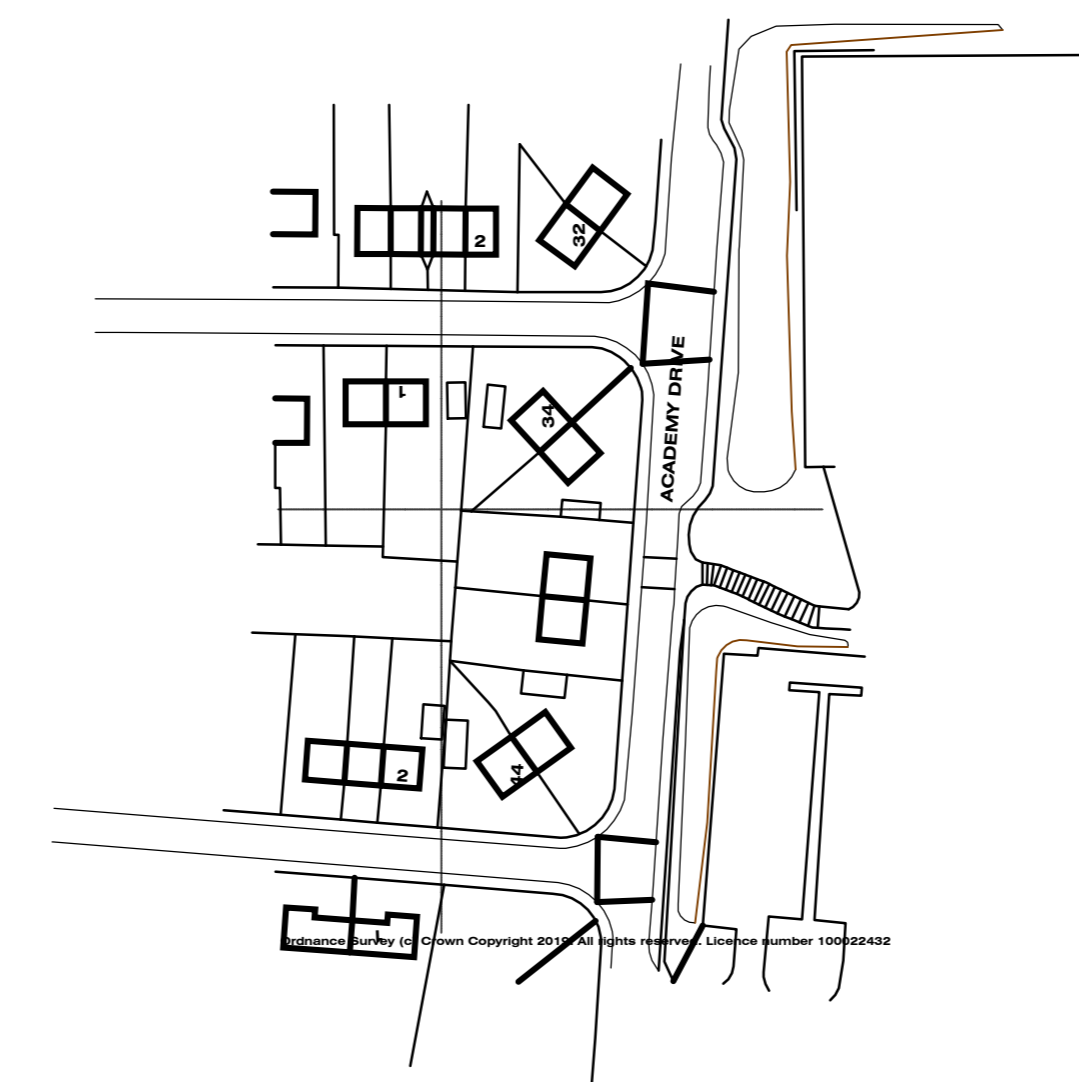



Site Plan : Scale 1:1250

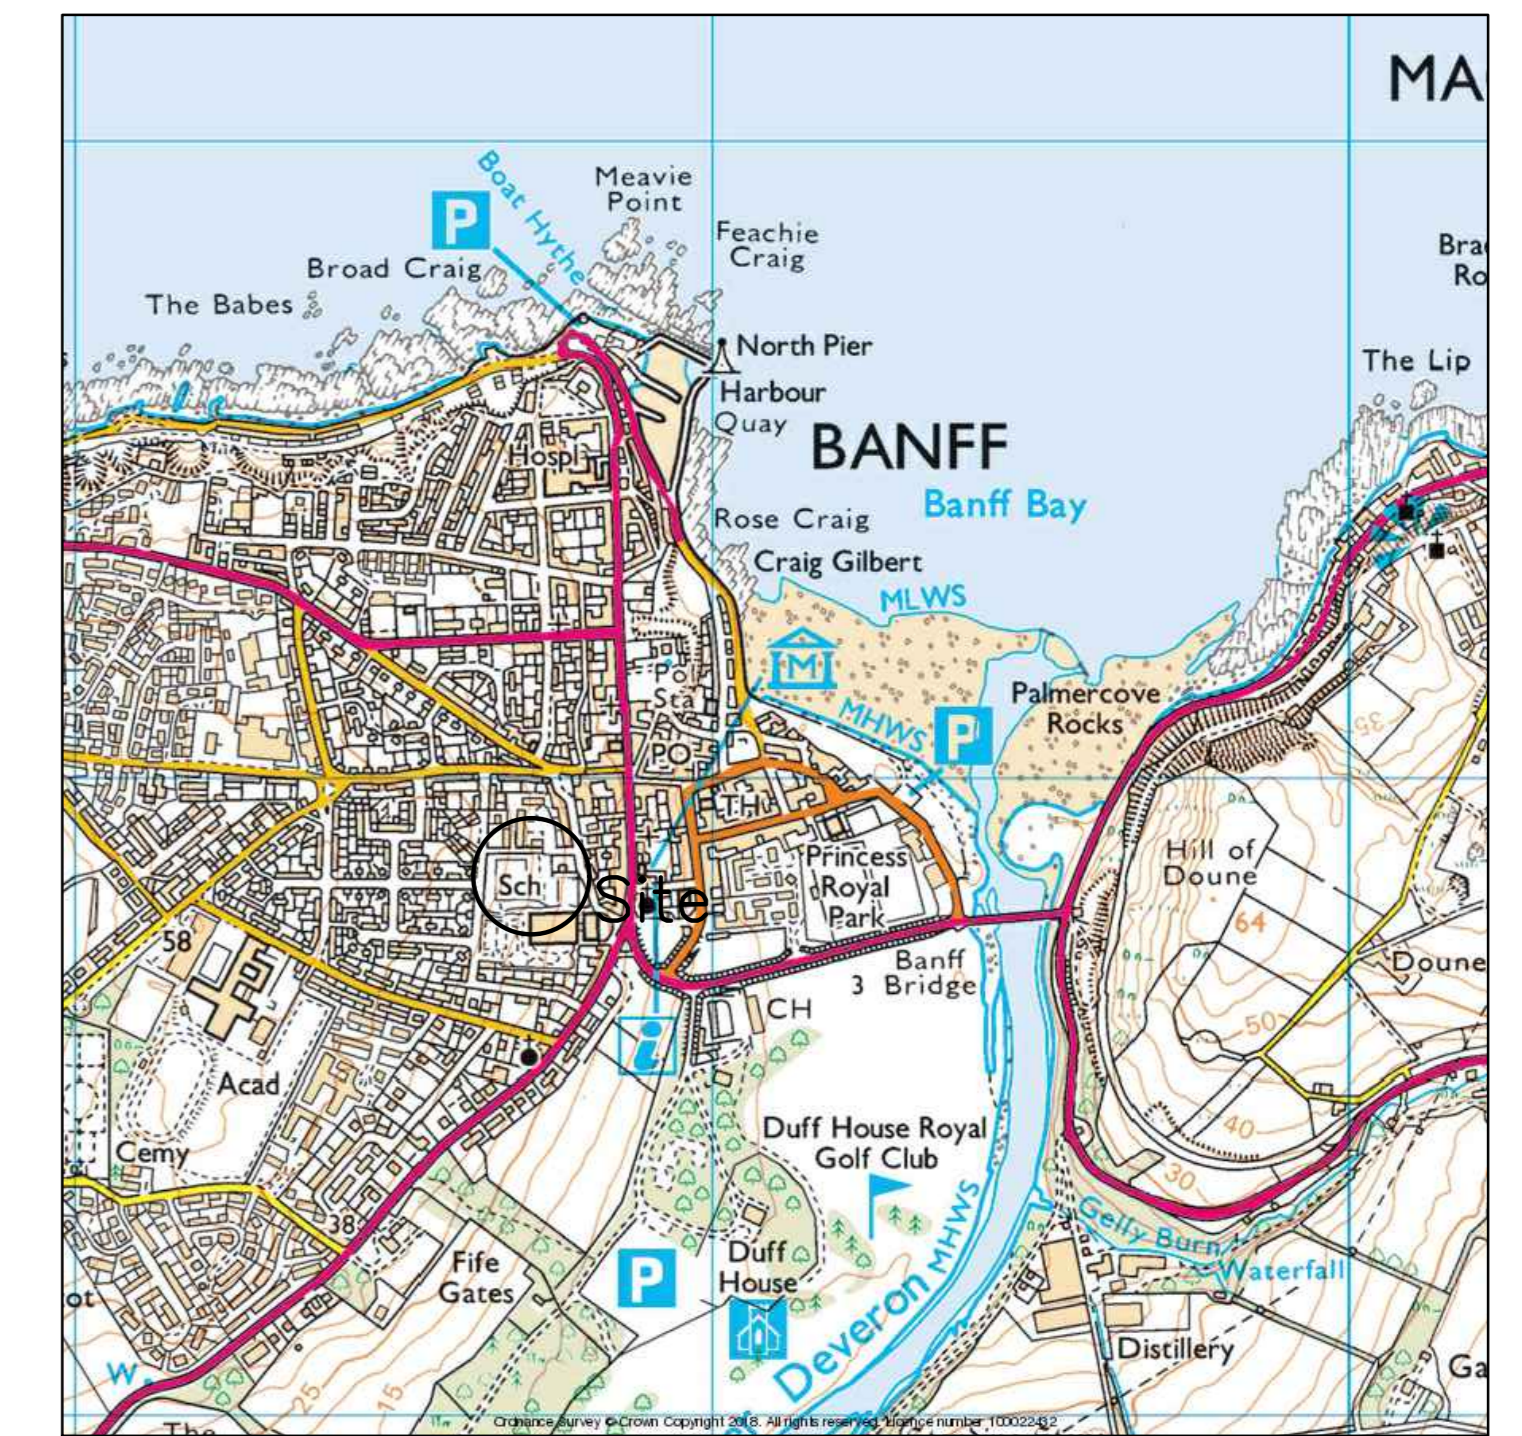

Location Plan : Scale 1:25000

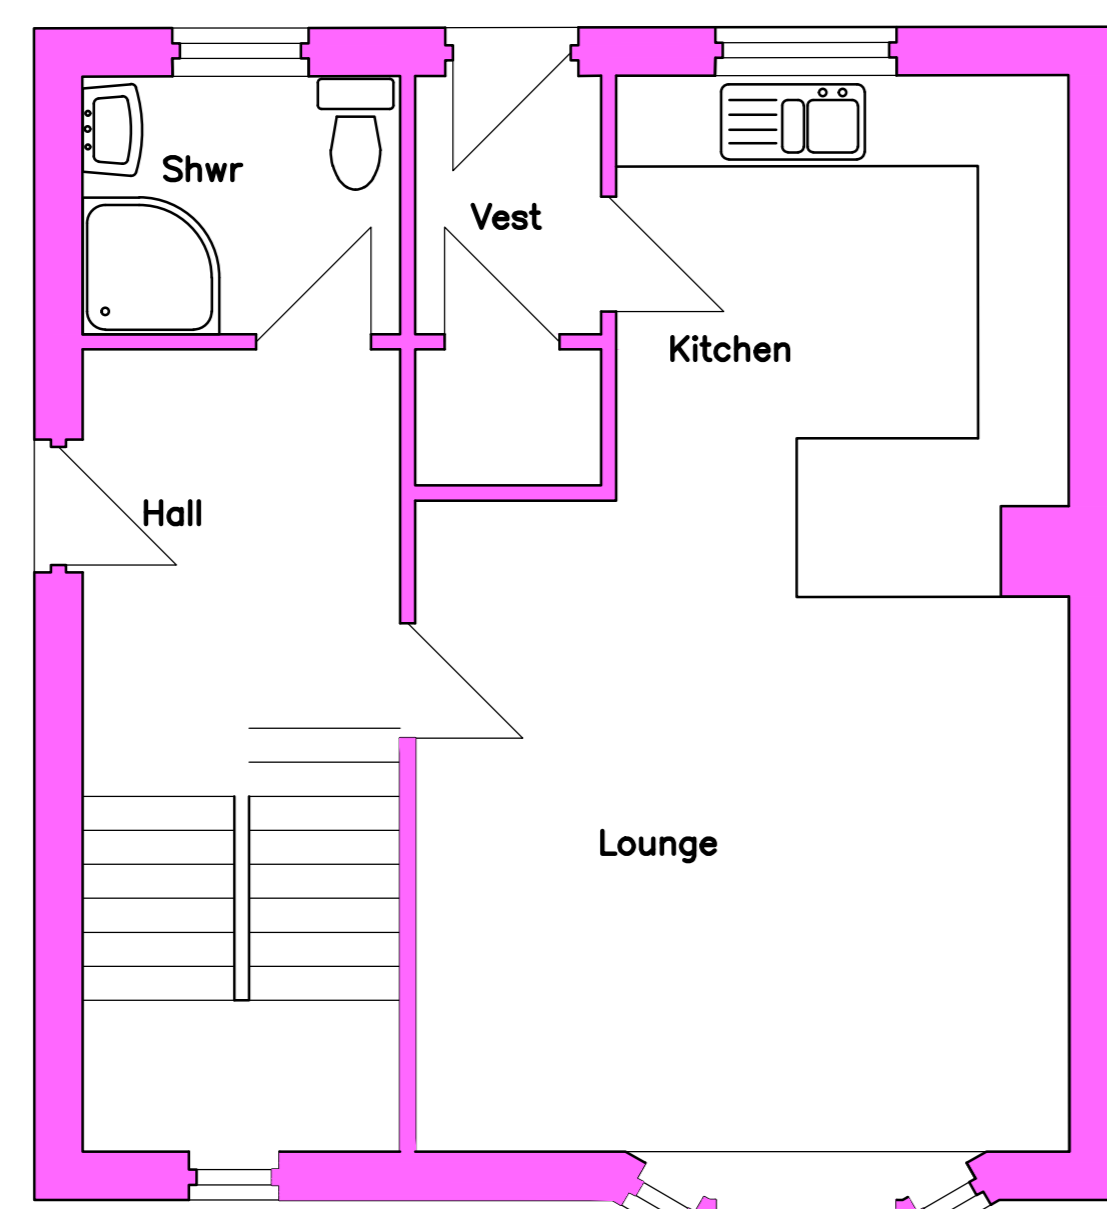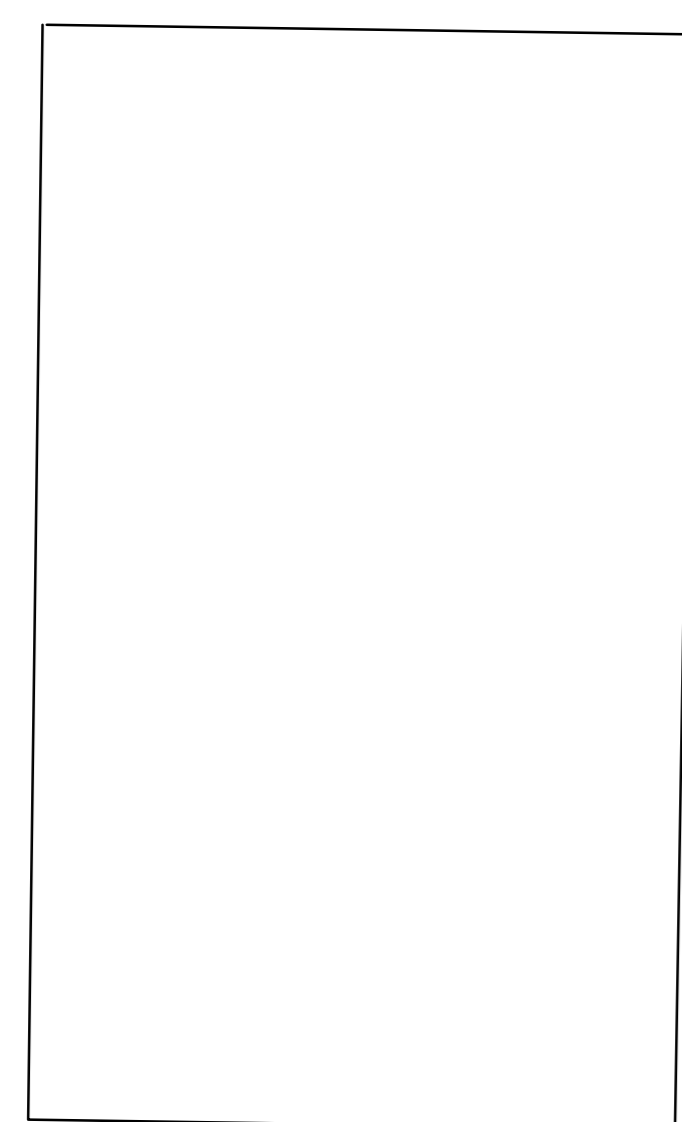

Ground Floor Plan : Scale 1:50

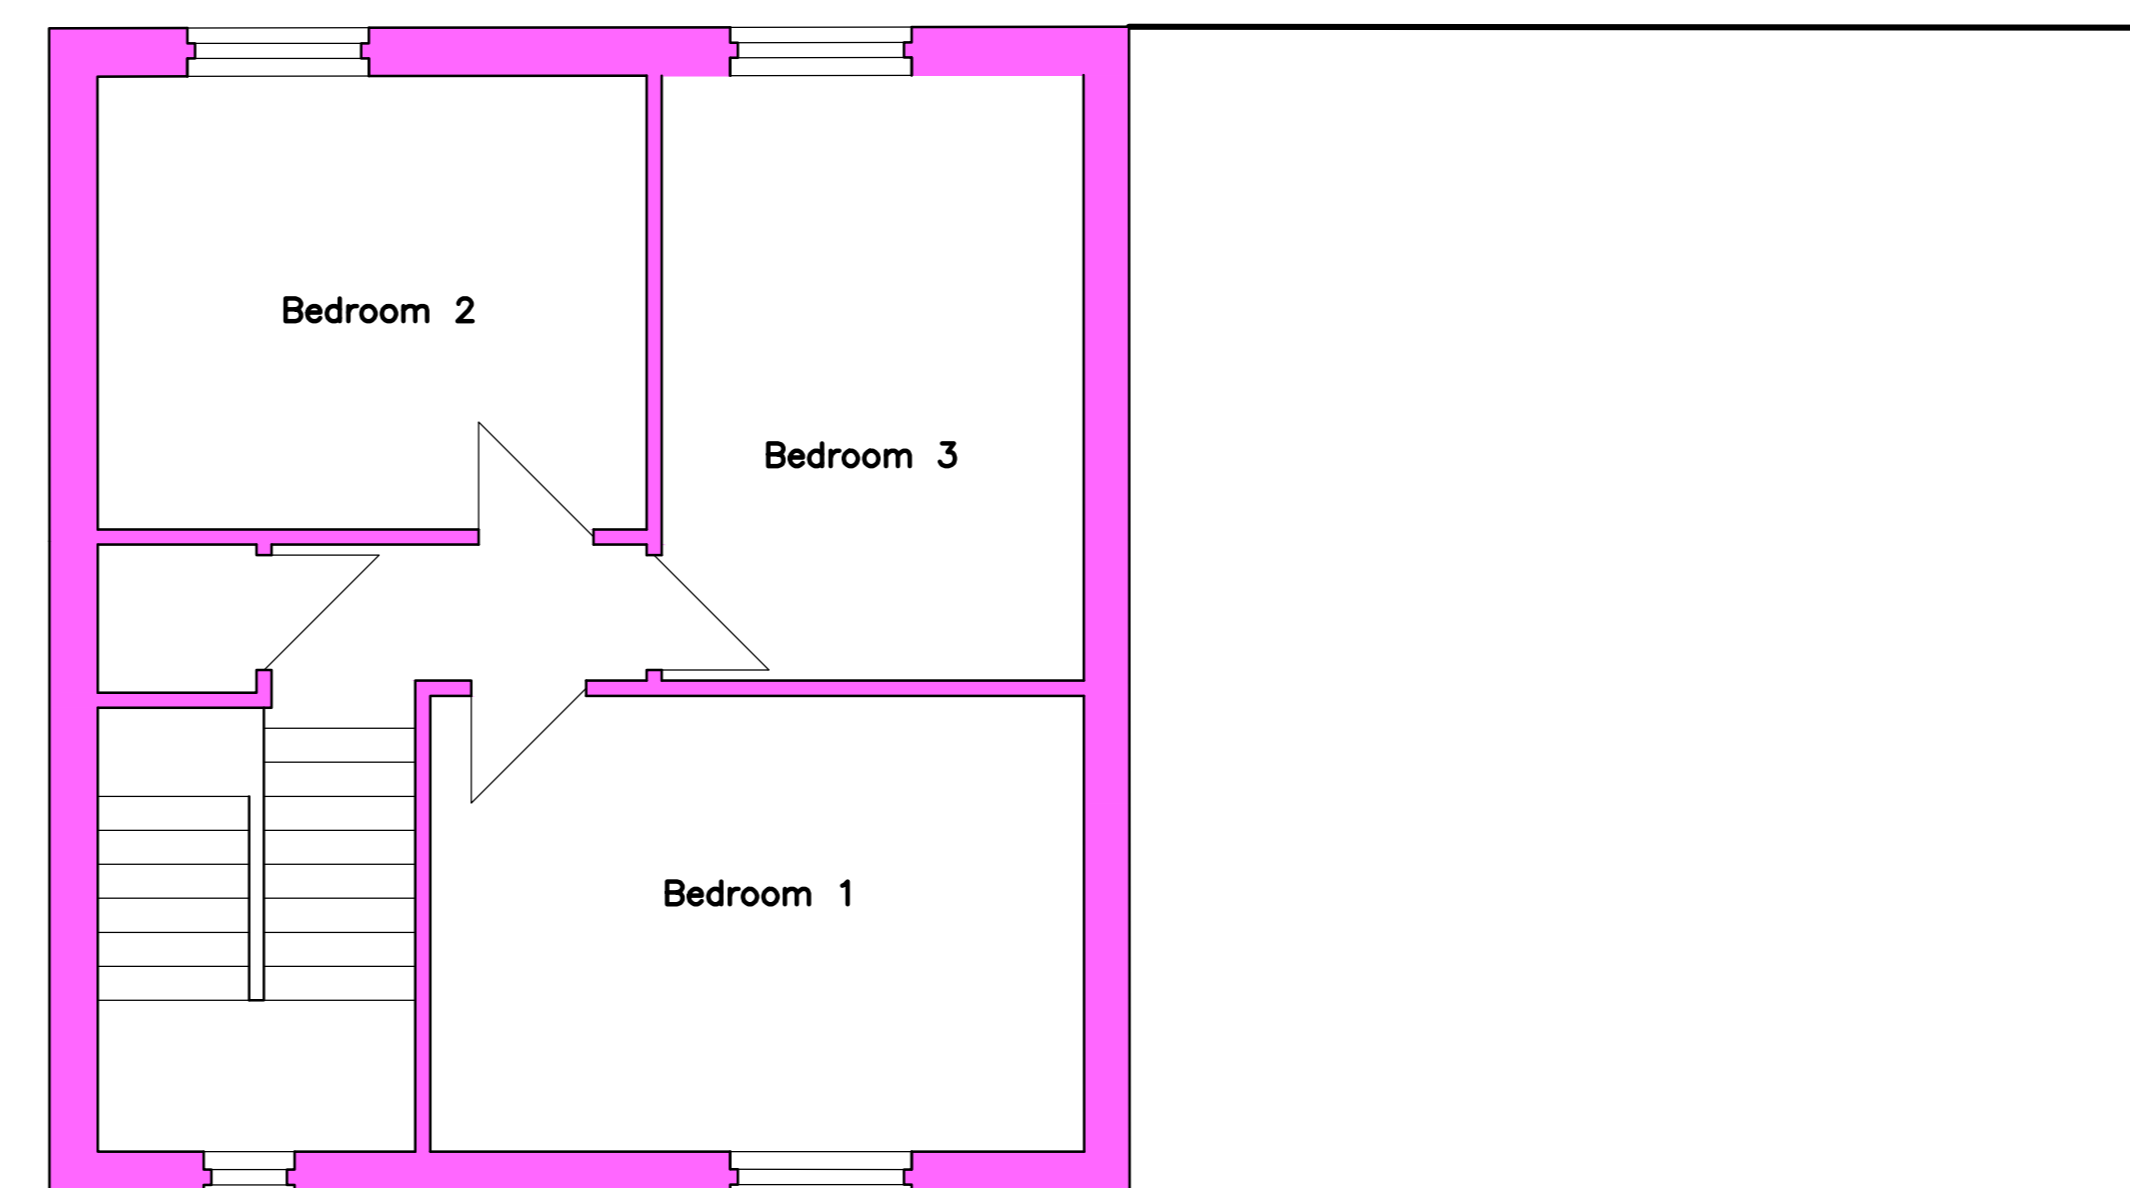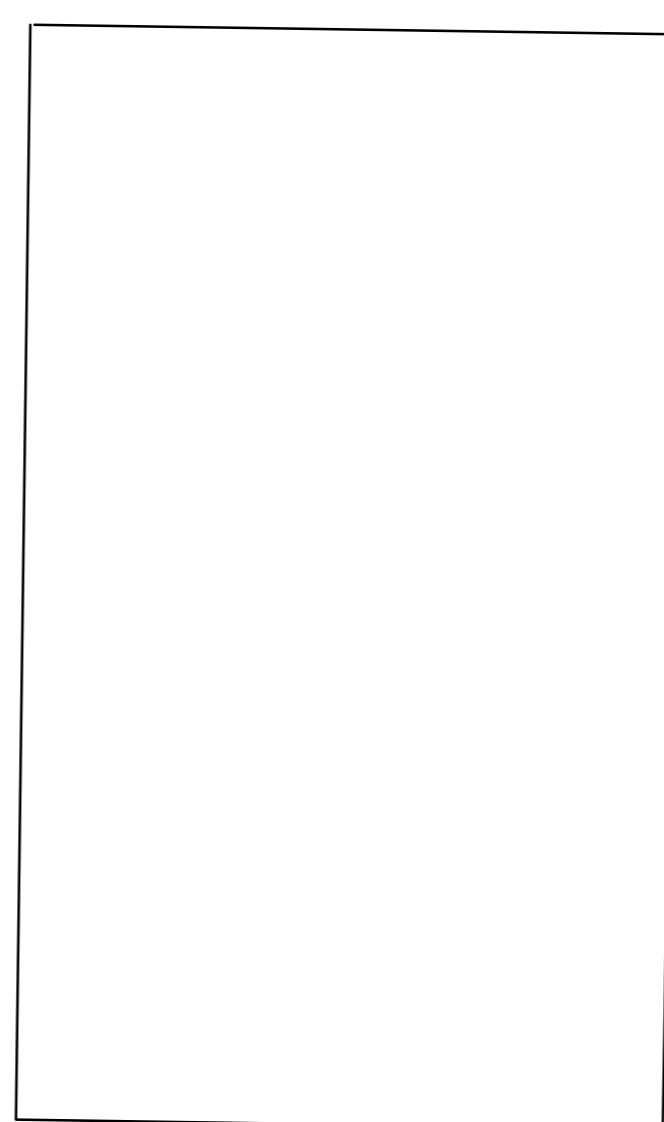

First Floor Plan : Scale 1:50

2	ADMIN CHANGES ADDED.	16.2.22
AM	DESCRIPTION.	DATE.

**S** Shand Building Design limited

**PROJECT**  
Alteration's & Extension to existing dwellinghouse

**ADDRESS**  
40 Academy drive, Banff

**CLIENT**  
Mr R Simpson

Hilton park, Hilton, Banff, AB45 3AP  
Tel. 07715467299  
E. douglas@sbdlimited.co.uk  
W. www.sbdlimited.co.uk

Drawing Title  
Existing plan's

Date.	Scale	Drawn By.	Project Ref.
29.5.20	As plan	DWS	1916-Extg