




- Notes:**
1. Do not scale from drawings.
  2. All Dimensions to be checked on site.
  3. All Dimensions in mm unless noted otherwise.

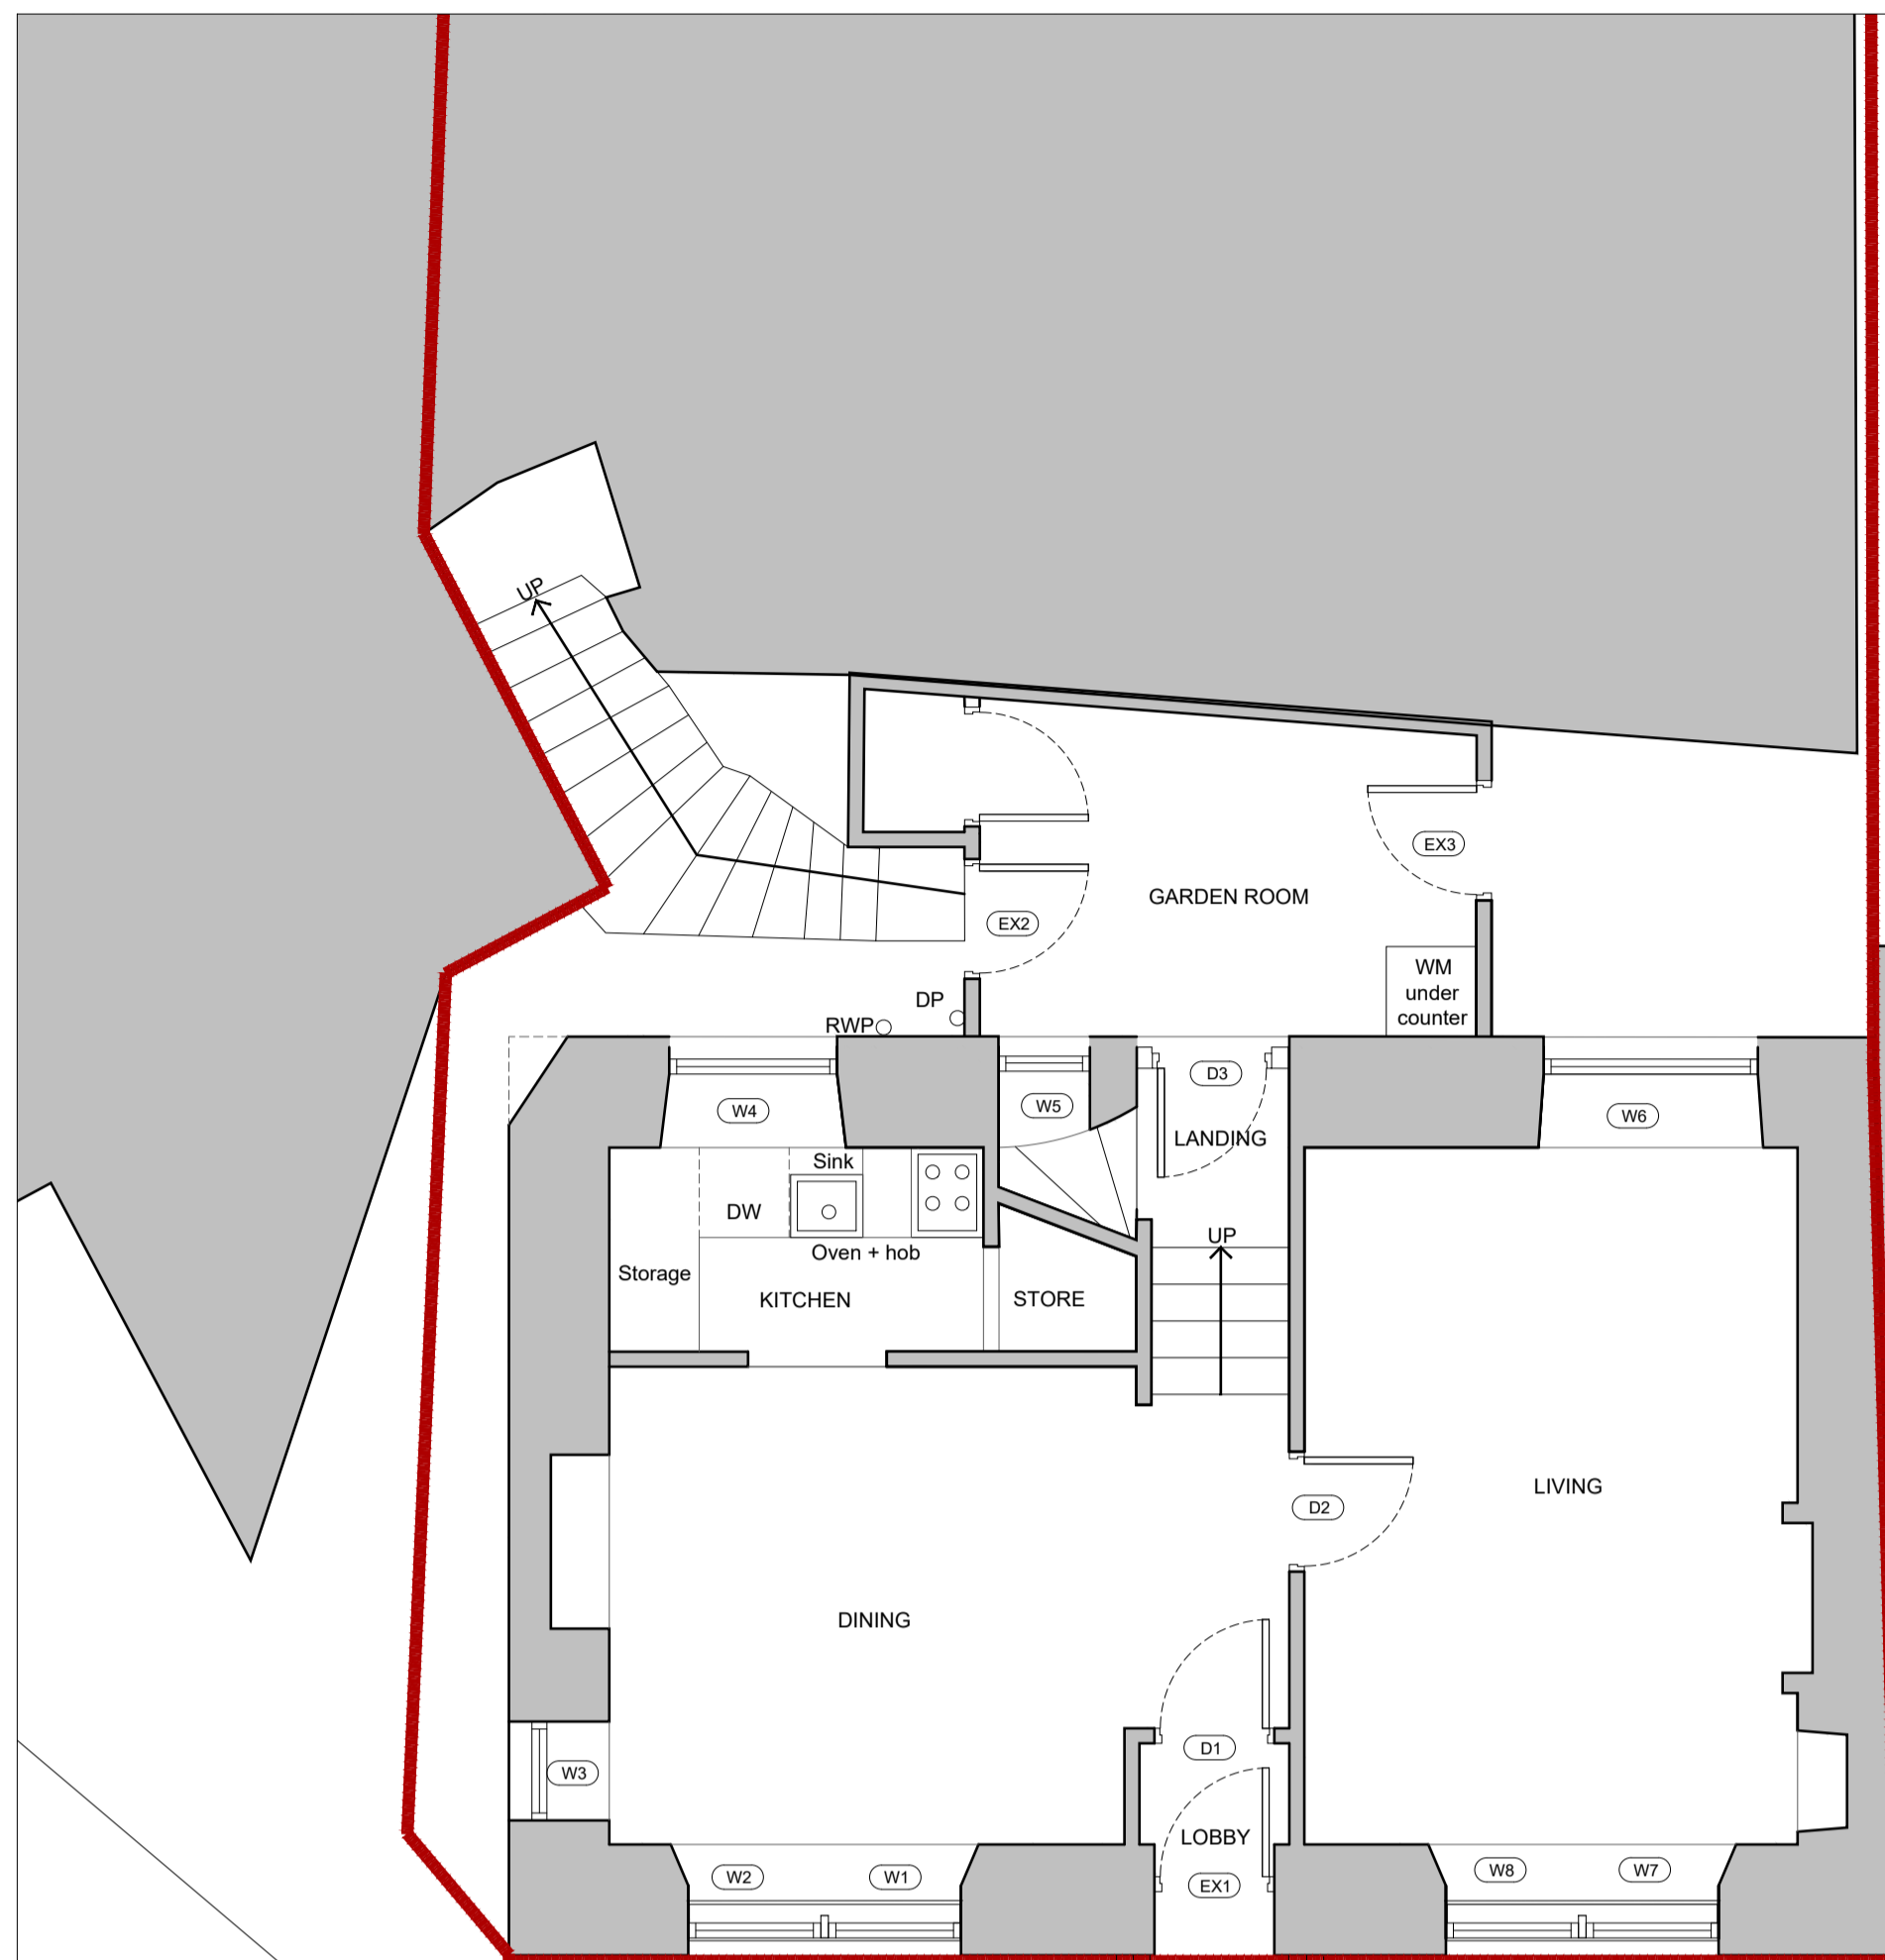


1 EXISTING GROUND FLOOR PLAN  
Scale: 1:50

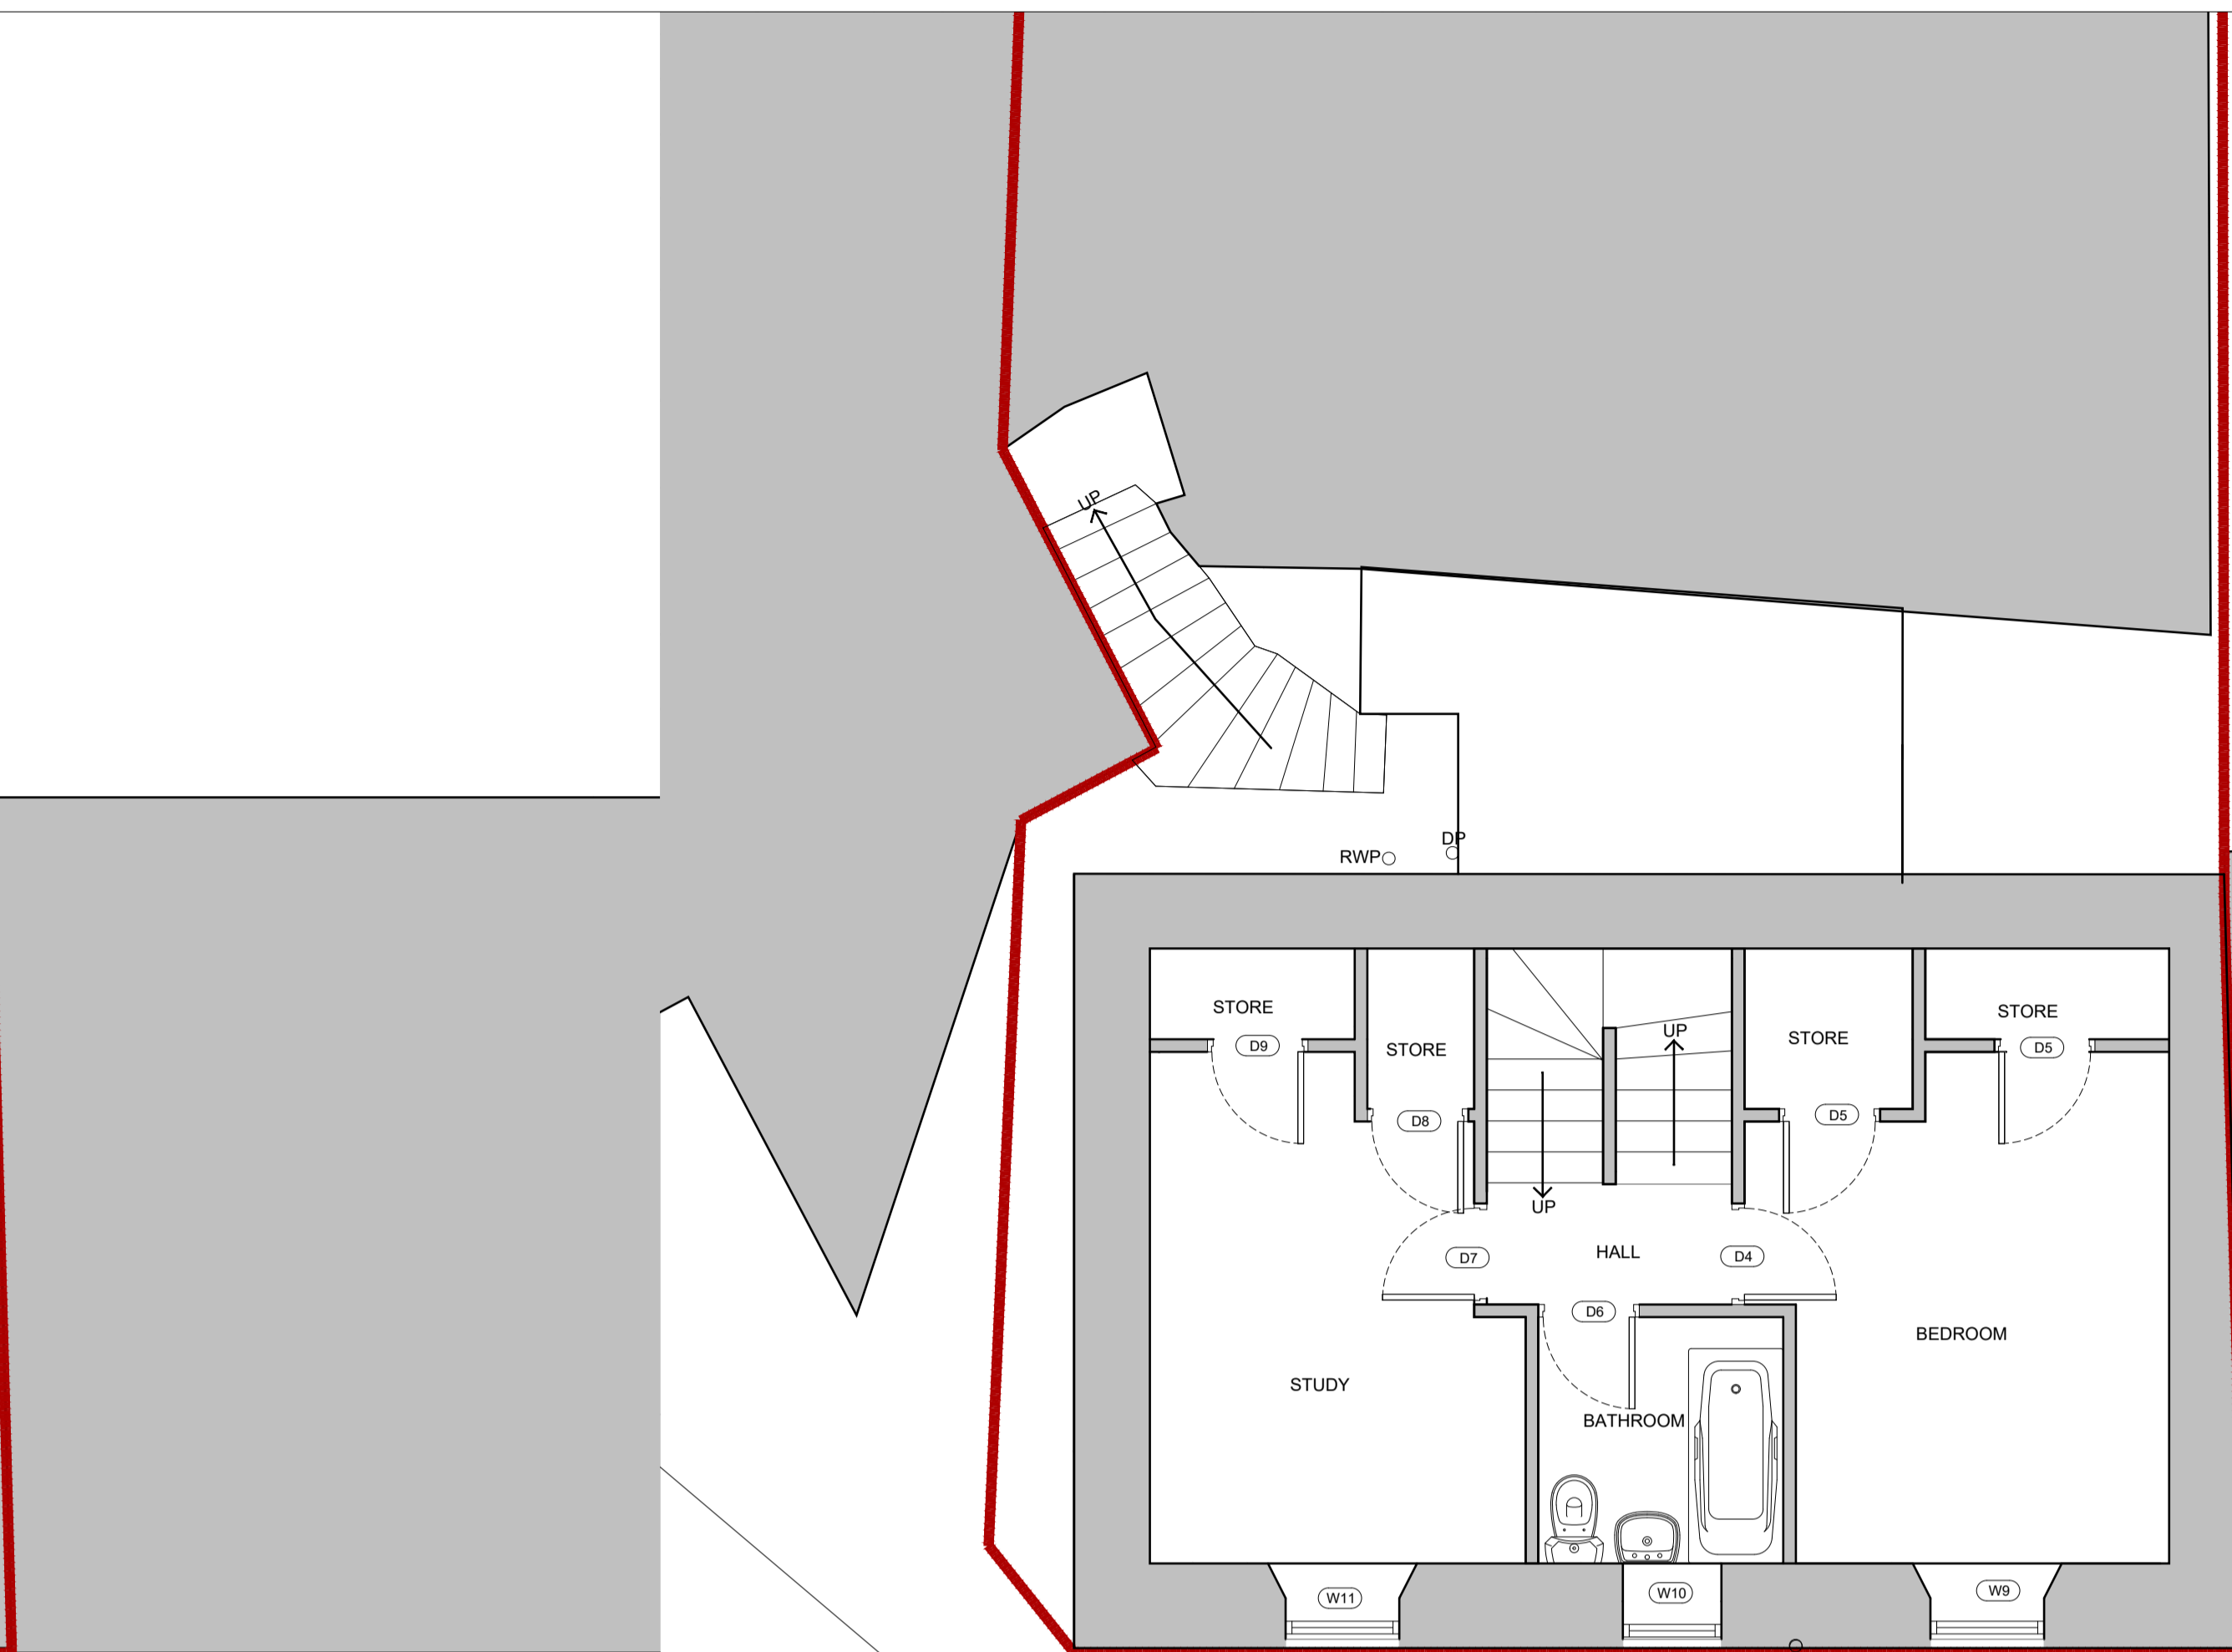

2 EXISTING FIRST FLOOR PLAN  
Scale: 1:50

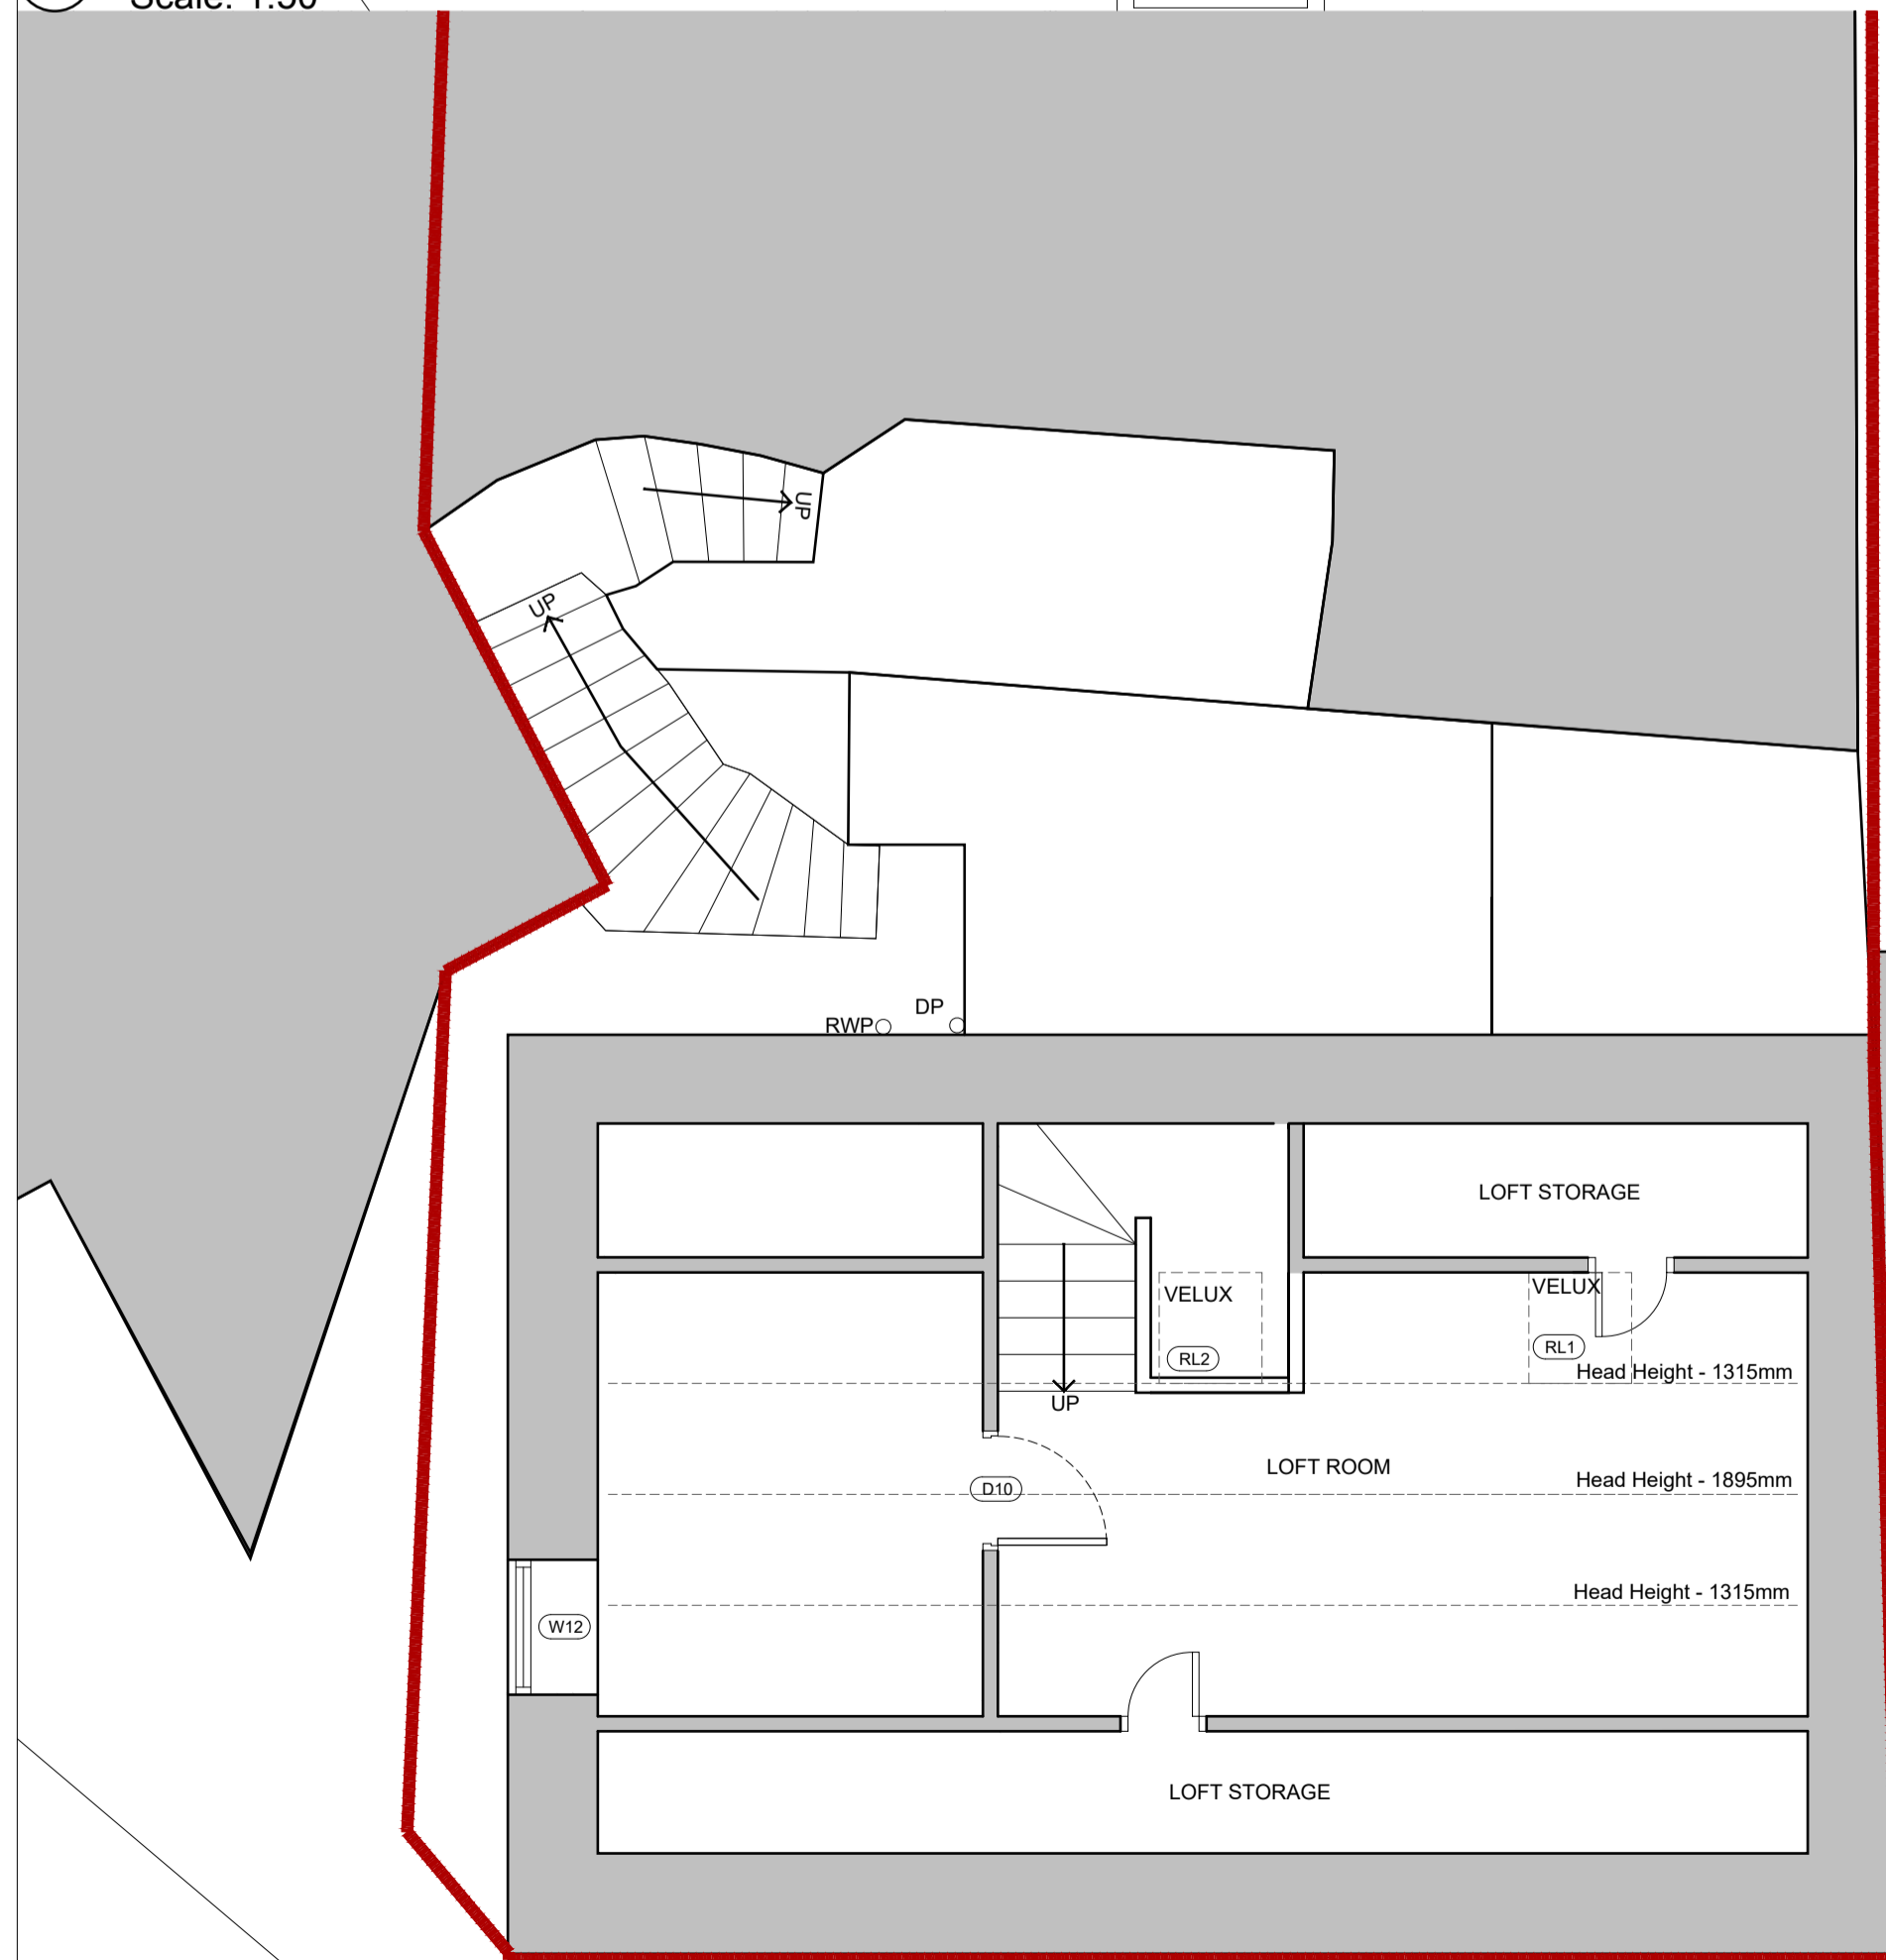

3 EXISTING LOFT PLAN  
Scale: 1:50

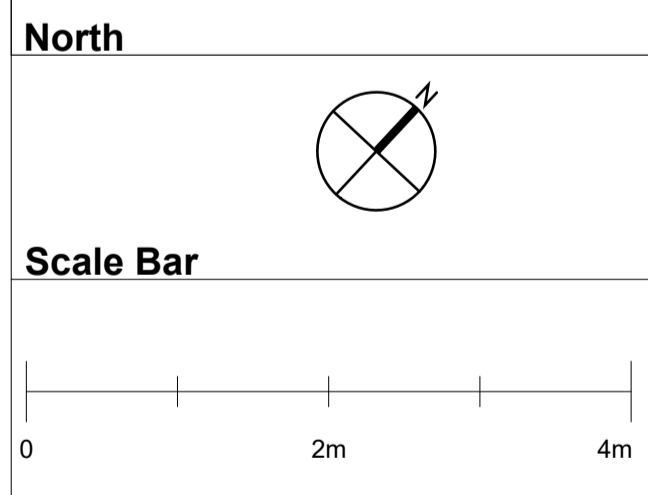

**RKA**  
architectural design studio

**Project**  
2 Dove Street

**Drawing**  
Existing House Plans

**Scale @ A1**  
1:50

**Drawing Number**  
1050.EX.01

Rev	Date
PA1	24 August 2022