



01 EXISTING SOUTH ELEVATION  
Scale: 1:50

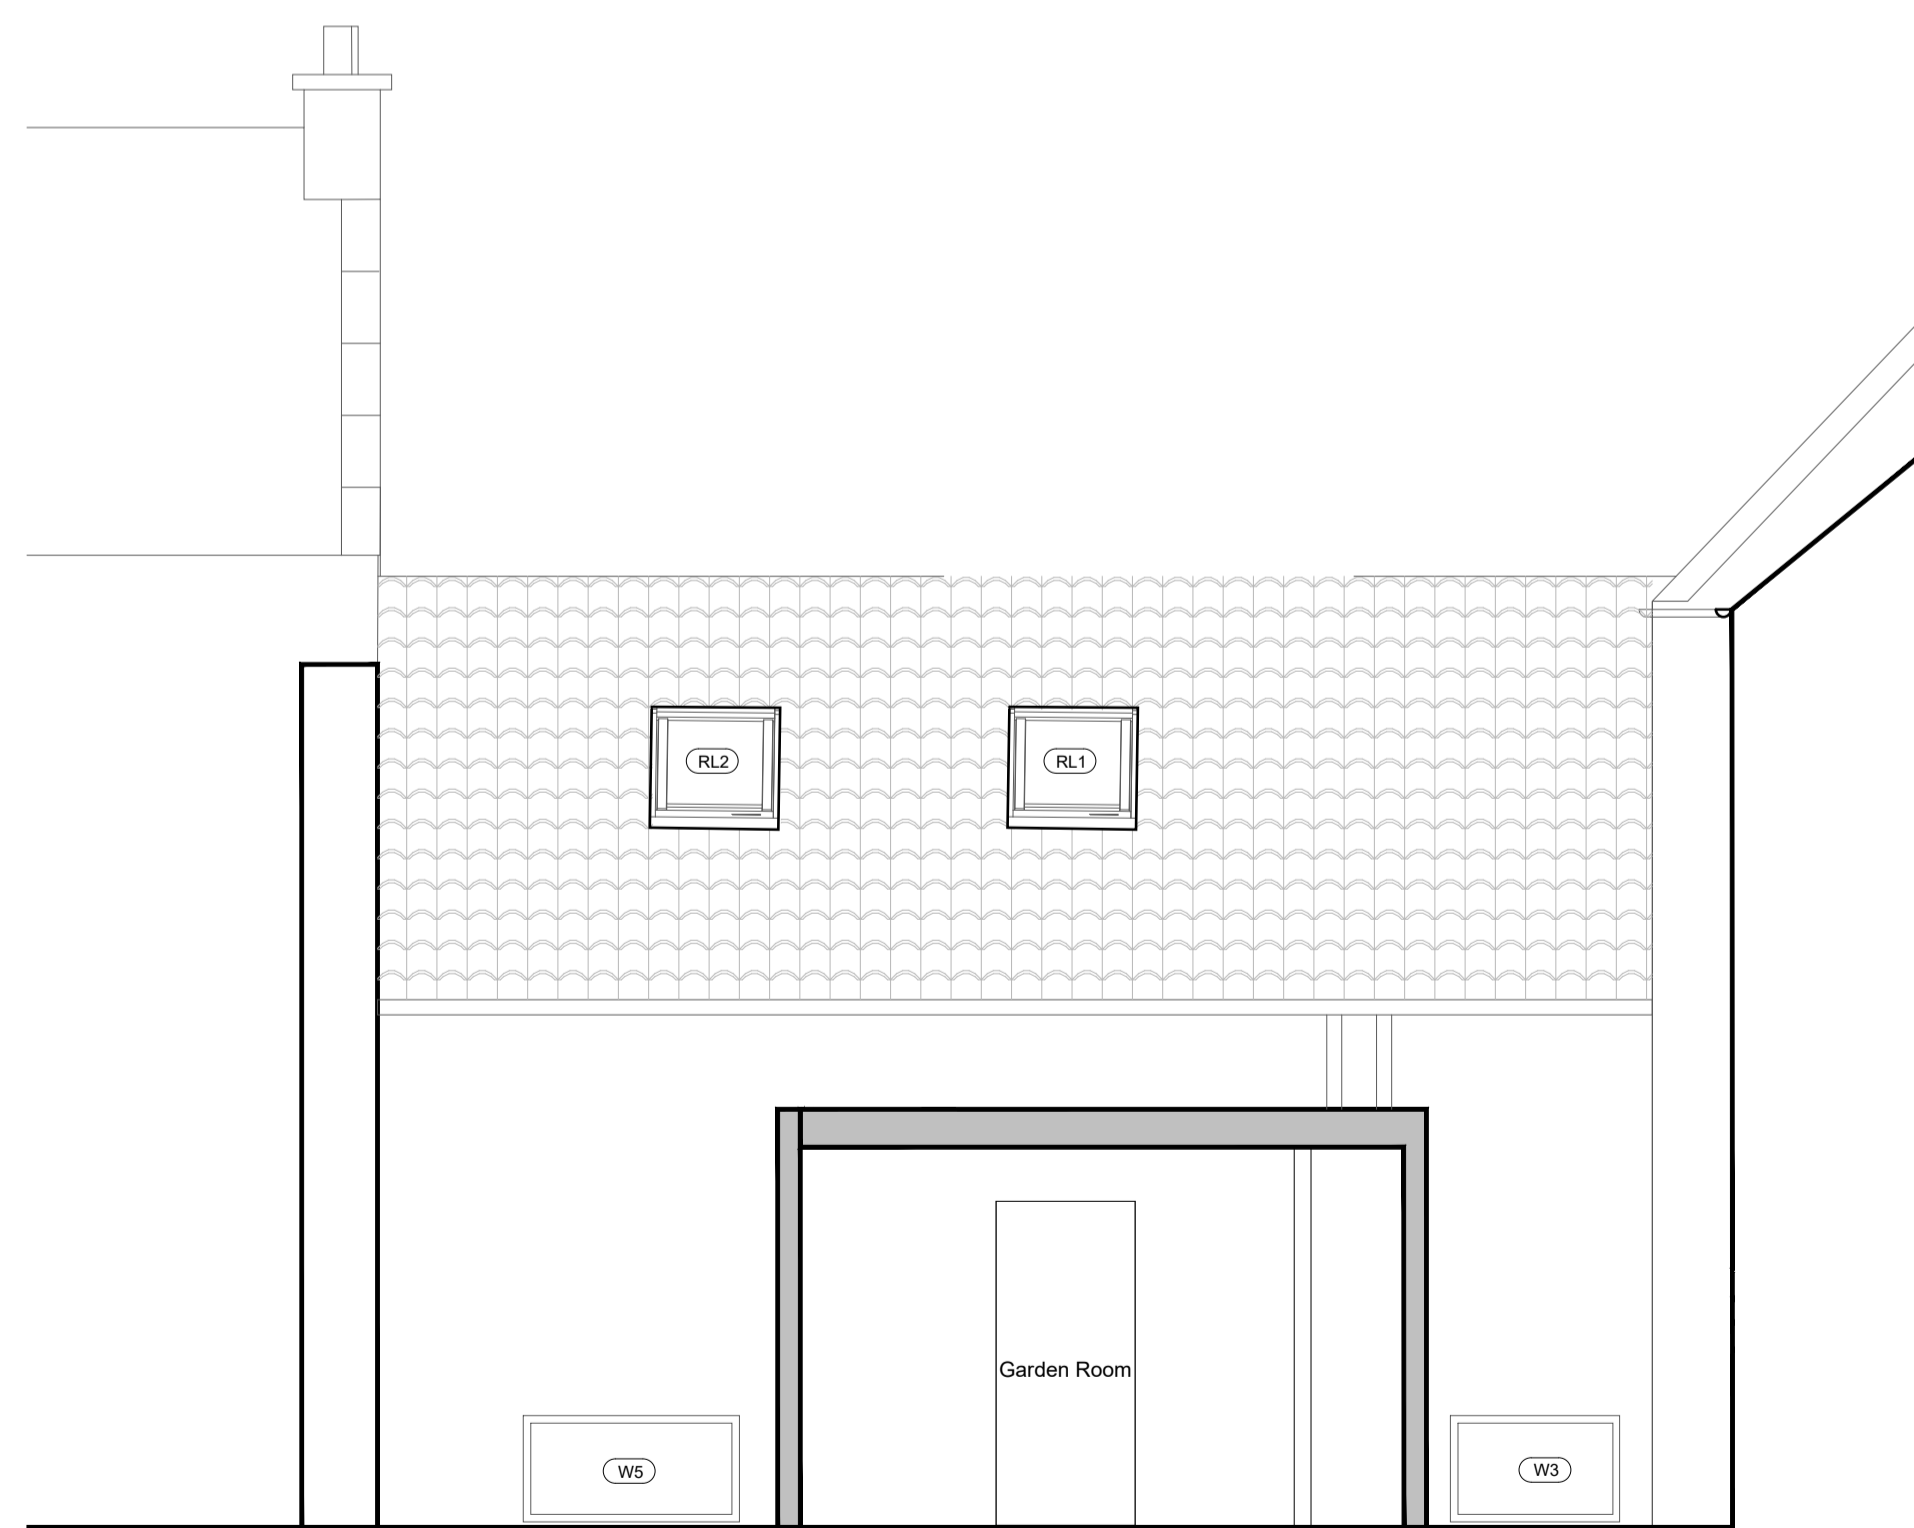

02 EXISTING NORTH ELEVATION  
Scale: 1:50

**Notes:**

1. Do not scale from drawings.
2. All Dimensions to be checked on site.
3. All Dimensions in mm unless noted otherwise.

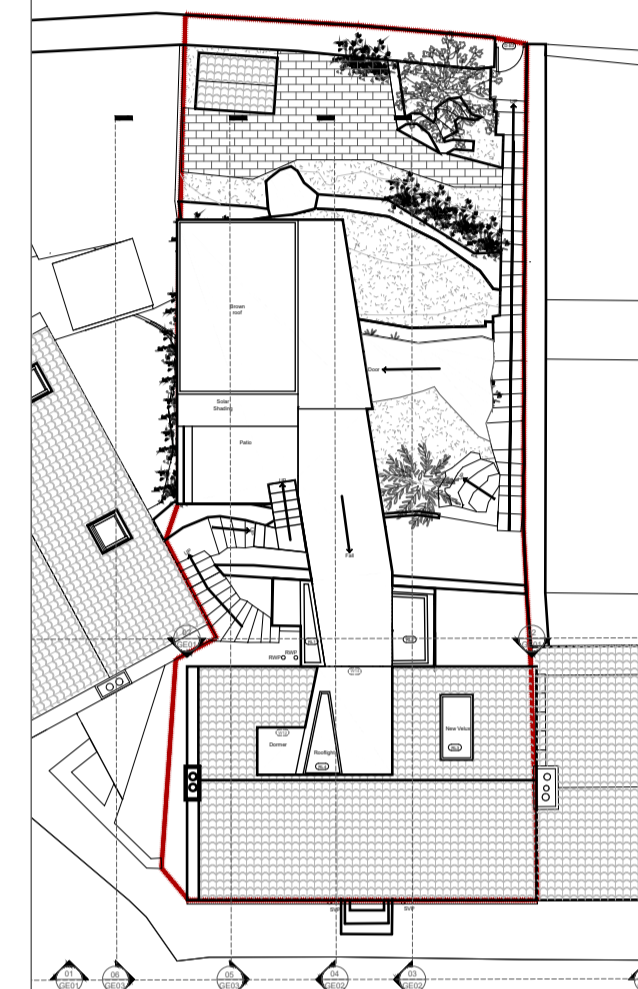

North

Scale Bar



**Project**  
2 Dove Street

**Drawing**  
Existing and Proposed  
Elevations  
Scale @ A1  
1:50

**Drawing Number**  
1054.EX.03

Rev	Date
PA1	24 August 2022