



NOTES: ALL FIGURED DIMENSIONS TO BE CHECKED ON SITE PRIOR TO CONSTRUCTION.
ALL COPYRIGHT RESERVED.

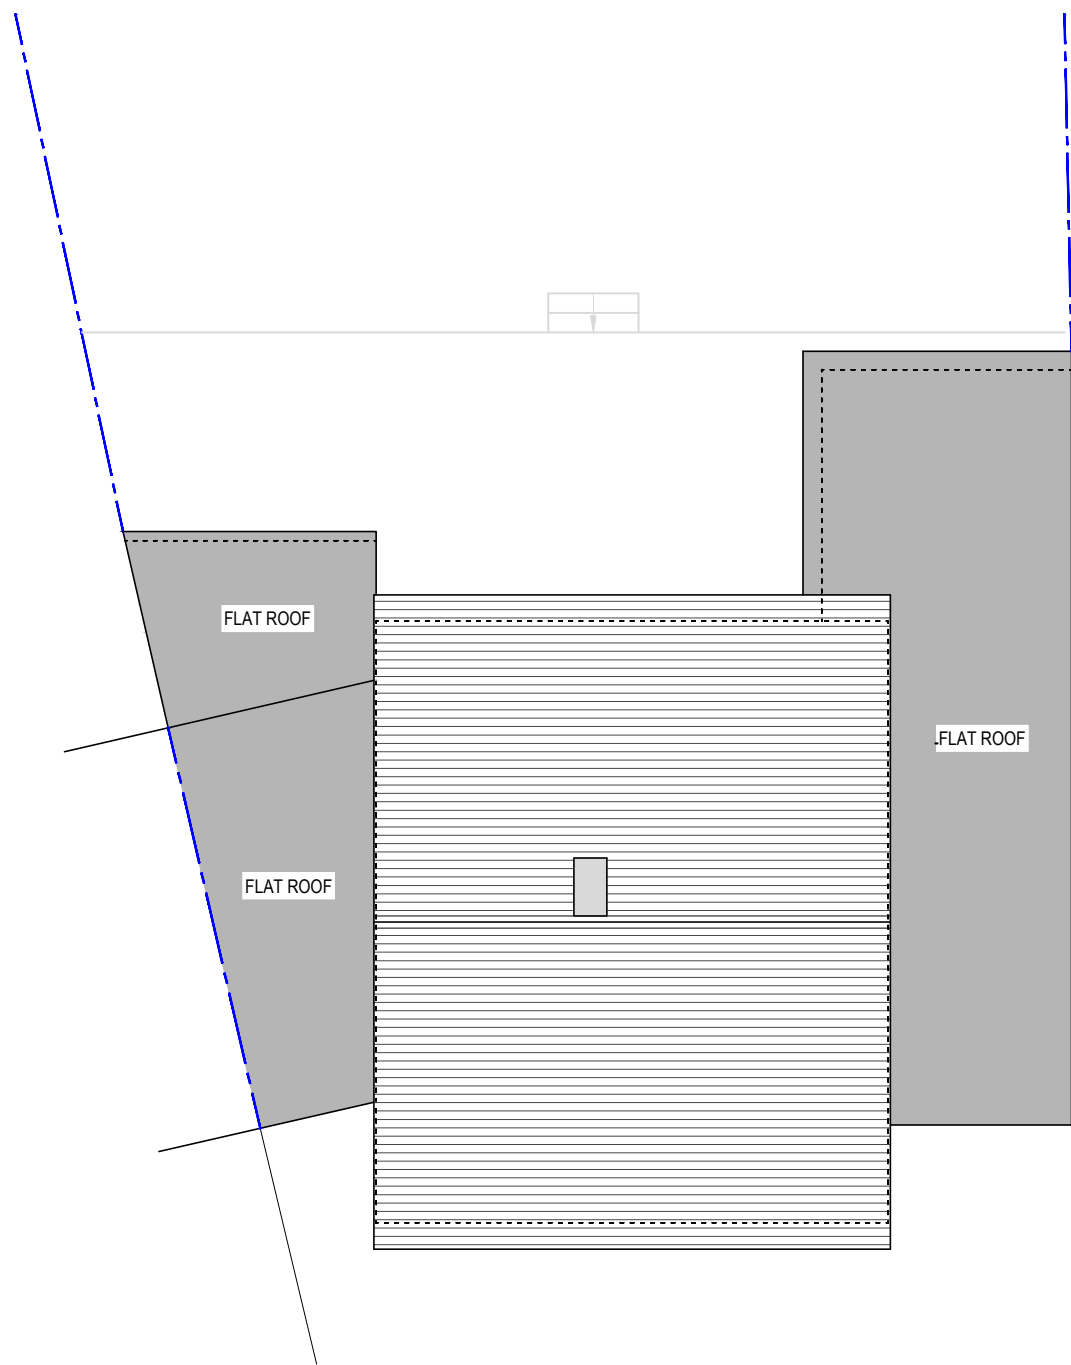

EXISTING ROOF PLAN

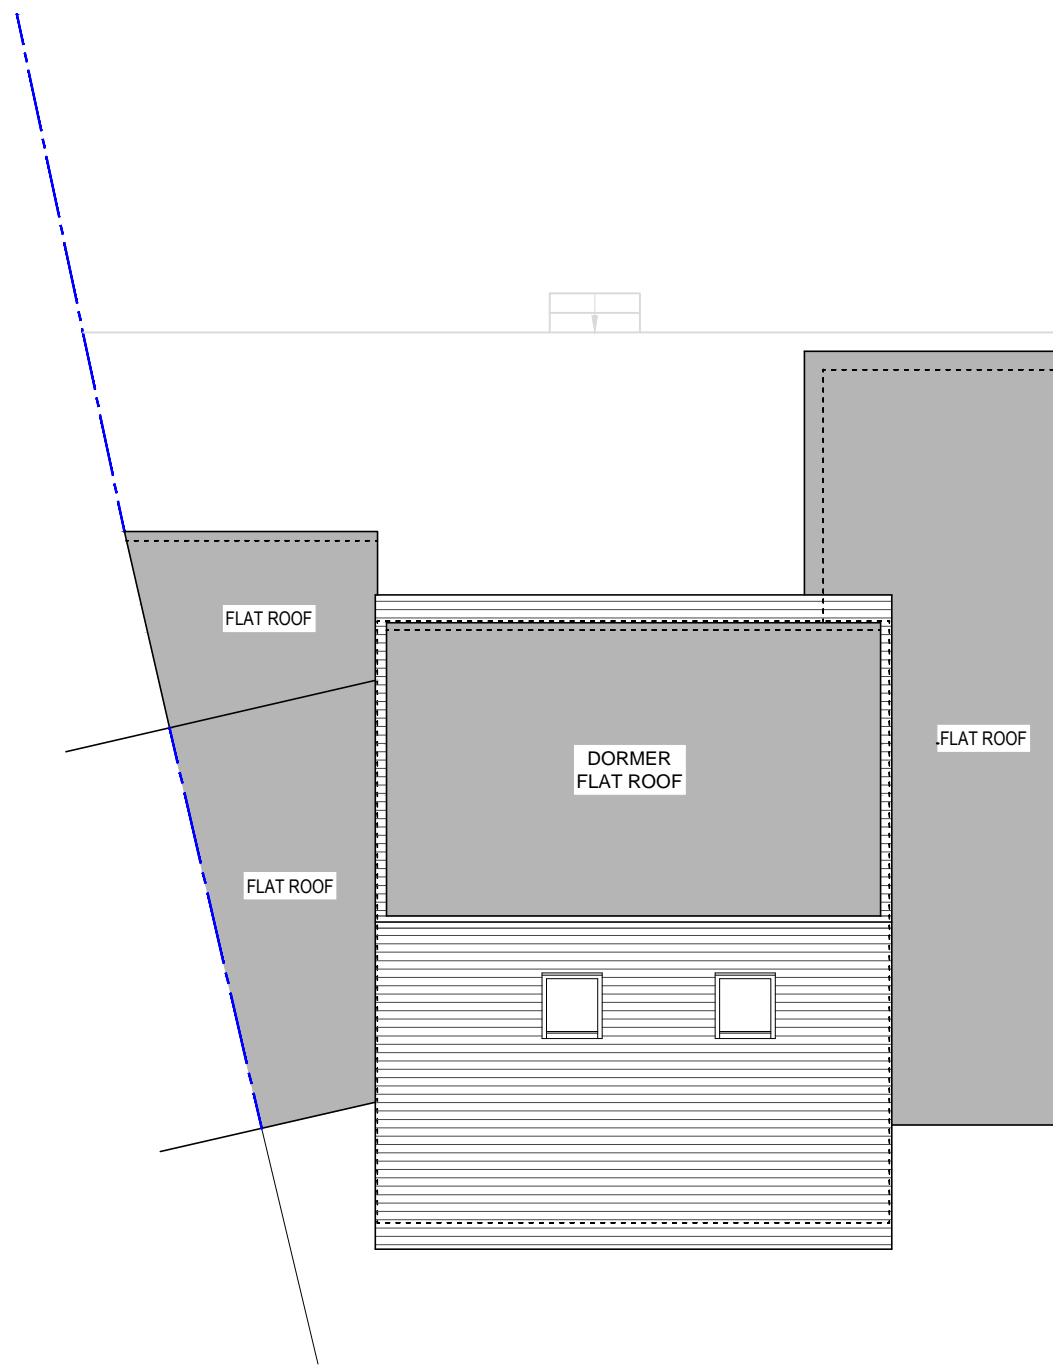

PROPOSED ROOF PLAN

VG ARCA Designs
52 Russell Road,
London, E4 8HB
Email: info@vgarcadesigns.co.uk

Project
7 Sandringham Road,
Potters Bar, EN6 1EX

Drawing
Conversion of loft to habitable space to include
insertion of rear dormer, 2 x front rooflights,
side window at loft floor level and chimney
stack removal

Title
Existing & Proposed Roof Plan

Drawing Status PLANNING

Scale 1:100 @ A3	Drawn VG	Checked	Date 07-11-23
---------------------	-------------	---------	------------------

Drawing/Job No NOV/TF/23-005	Revision
---------------------------------	----------

