


NOTES: ALL FIGURED DIMENSIONS TO BE CHECKED ON SITE PRIOR TO CONSTRUCTION. ALL COPYRIGHT RESERVED.




EXISTING FRONT ELEVATION

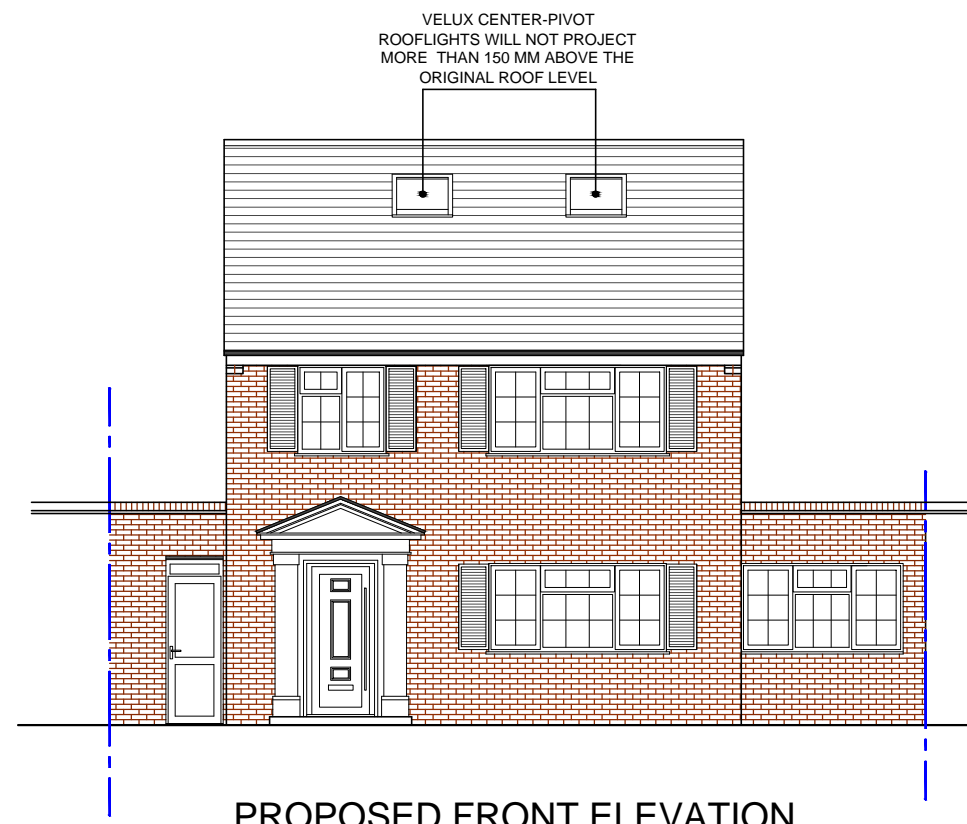

PROPOSED FRONT ELEVATION



EXISTING REAR ELEVATION

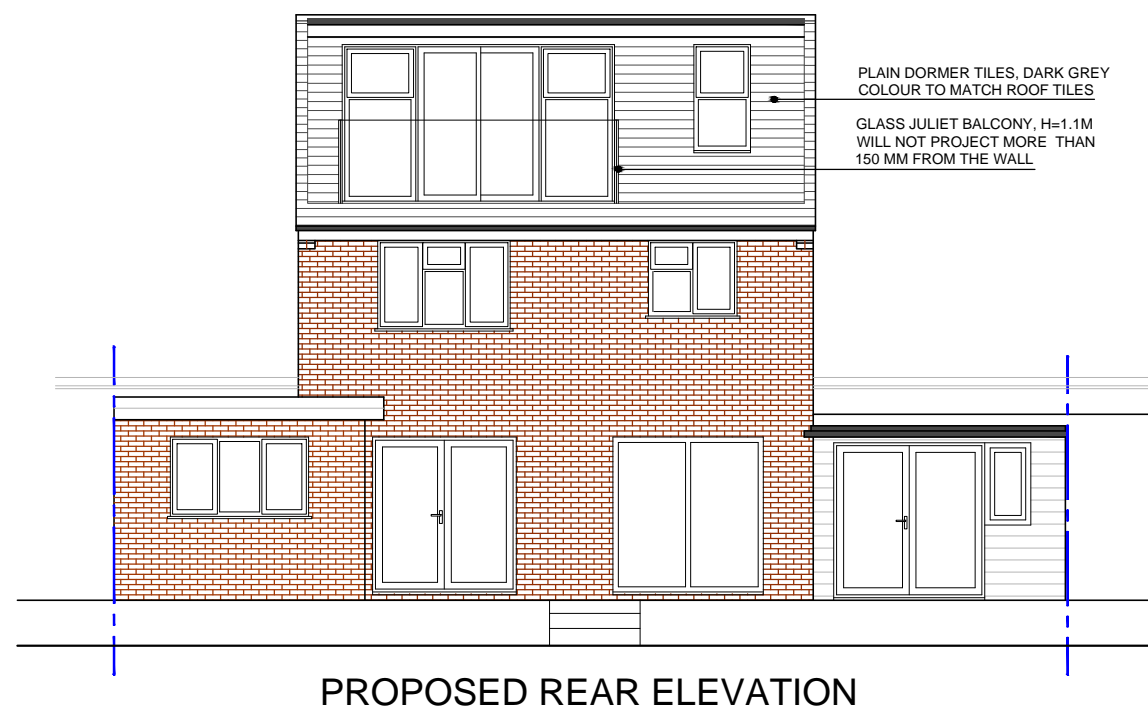

PROPOSED REAR ELEVATION

PLAIN DORMER TILES, DARK GREY COLOUR TO MATCH ROOF TILES

GLASS JULIET BALCONY, H=1.1M WILL NOT PROJECT MORE THAN 150 MM FROM THE WALL



VG ARCA Designs
52 Russell Road,
London, E4 8HB
Email: info@vgarcadesigns.co.uk

Project
7 Sandringham Road,
Potters Bar, EN6 1EX

Drawing
Conversion of loft to habitable space to include insertion of rear dormer, 2 x front rooflights, side window at loft floor level and chimney stack removal

Title
Existing & Proposed Front & Rear Elevations

Drawing Status PLANNING

Scale 1:100 @ A3	Drawn VG	Checked	Date 07-11-23
---------------------	-------------	---------	------------------

Drawing/Job No NOV/TF/23-006	Revision
---------------------------------	----------