



NOTES: ALL FIGURED DIMENSIONS TO BE CHECKED ON SITE PRIOR TO CONSTRUCTION.
ALL COPYRIGHT RESERVED.




EXISTING EAST ELEVATION

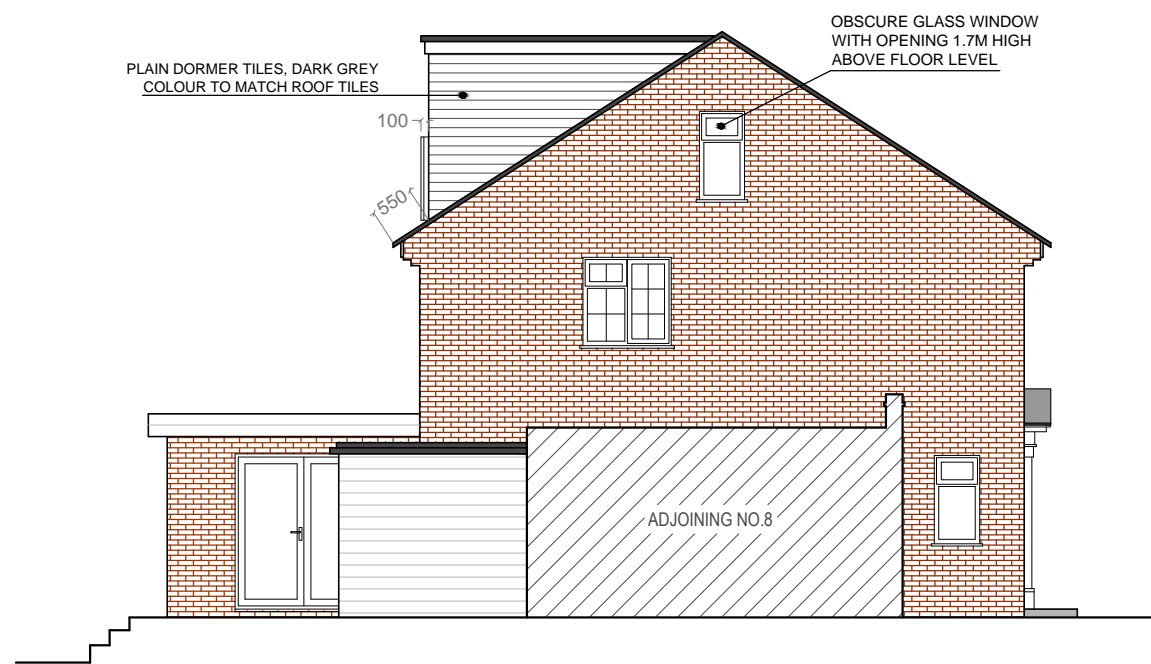

PROPOSED EAST ELEVATION

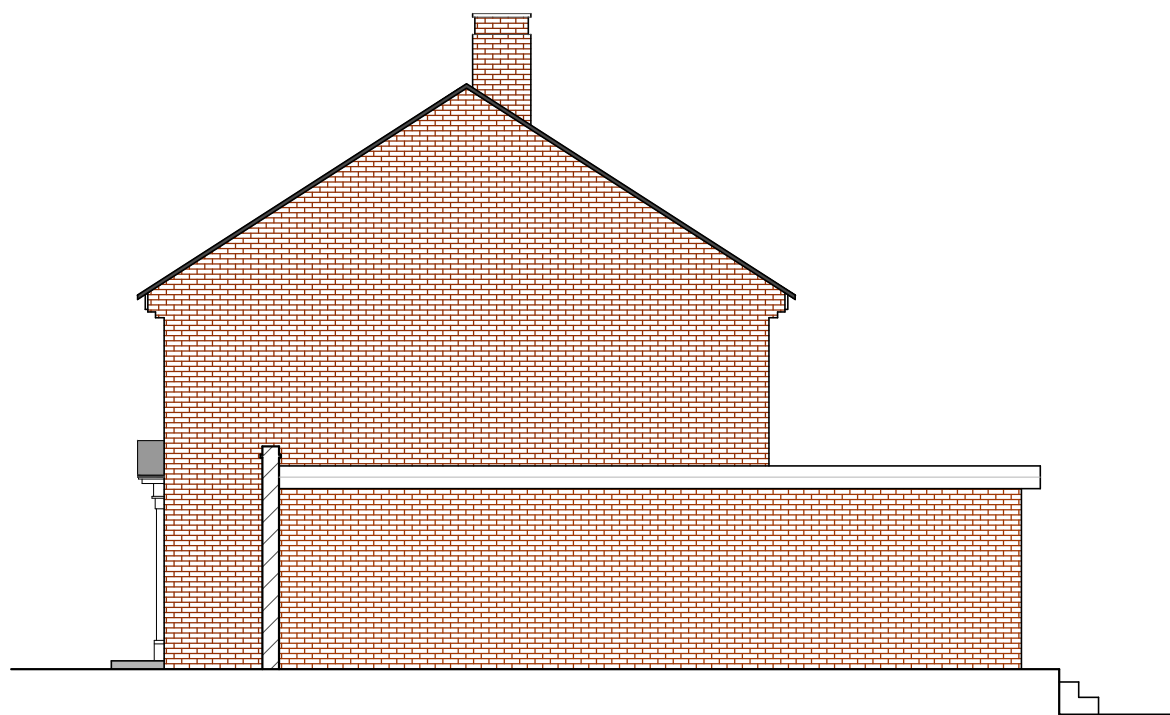

EXISTING WEST ELEVATION

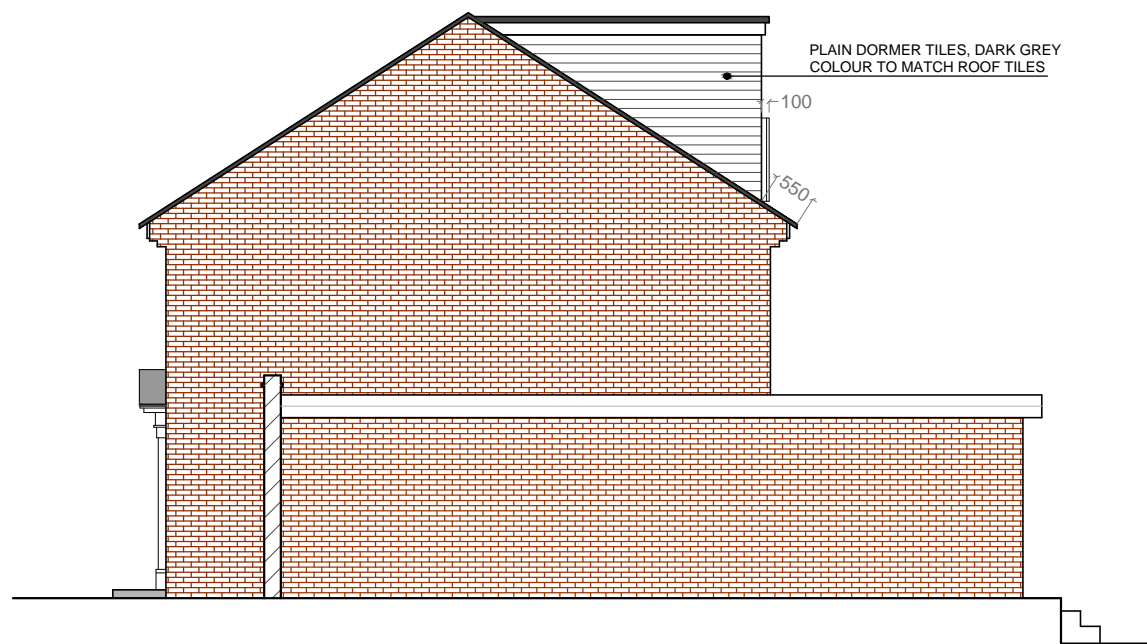

PROPOSED WEST ELEVATION



VG ARCA Designs
52 Russell Road,
London, E4 8HB
Email: info@vgarcadesigns.co.uk

Project
7 Sandringham Road,
Potters Bar, EN6 1EX

Drawing
Conversion of loft to habitable space to include
insertion of rear dormer, 2 x front rooflights,
side window at loft floor level and chimney
stack removal

Title
Existing & Proposed East & West Elevations

Drawing Status PLANNING

Scale 1:100 @ A3	Drawn VG	Checked	Date 07-11-23
---------------------	-------------	---------	------------------

Drawing/Job No NOV/TF/23-007	Revision
---------------------------------	----------