




Roof Plan as Existing

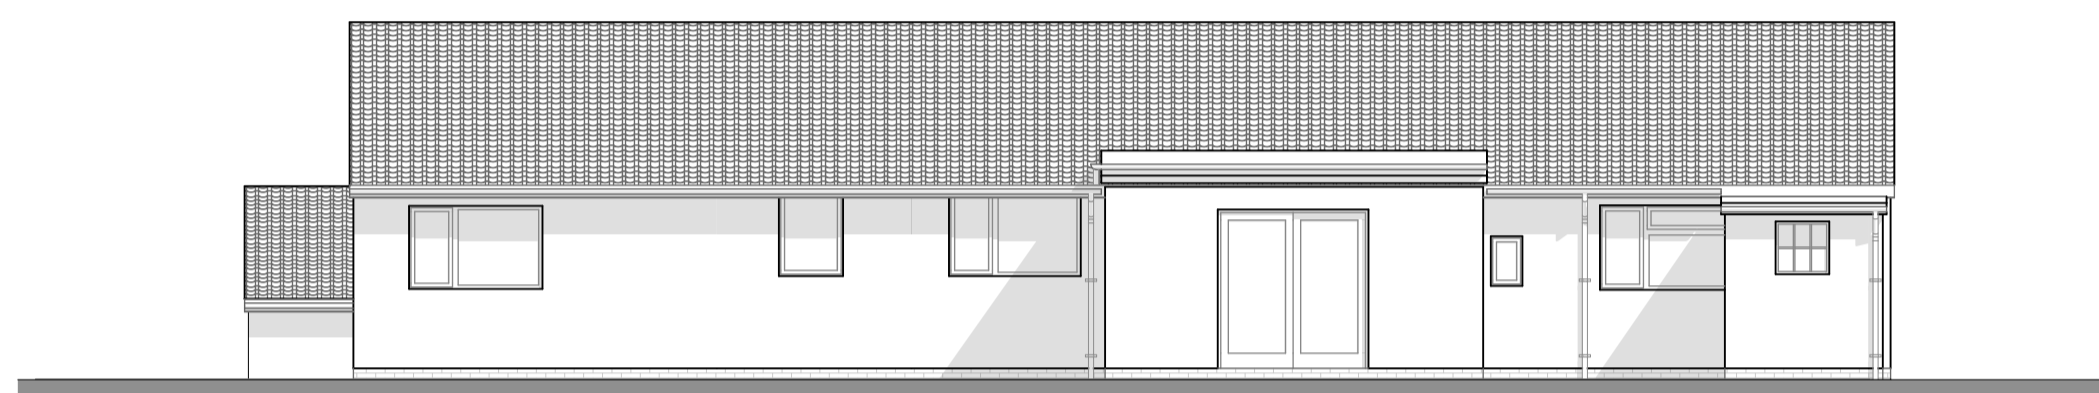


North Elevation as Existing

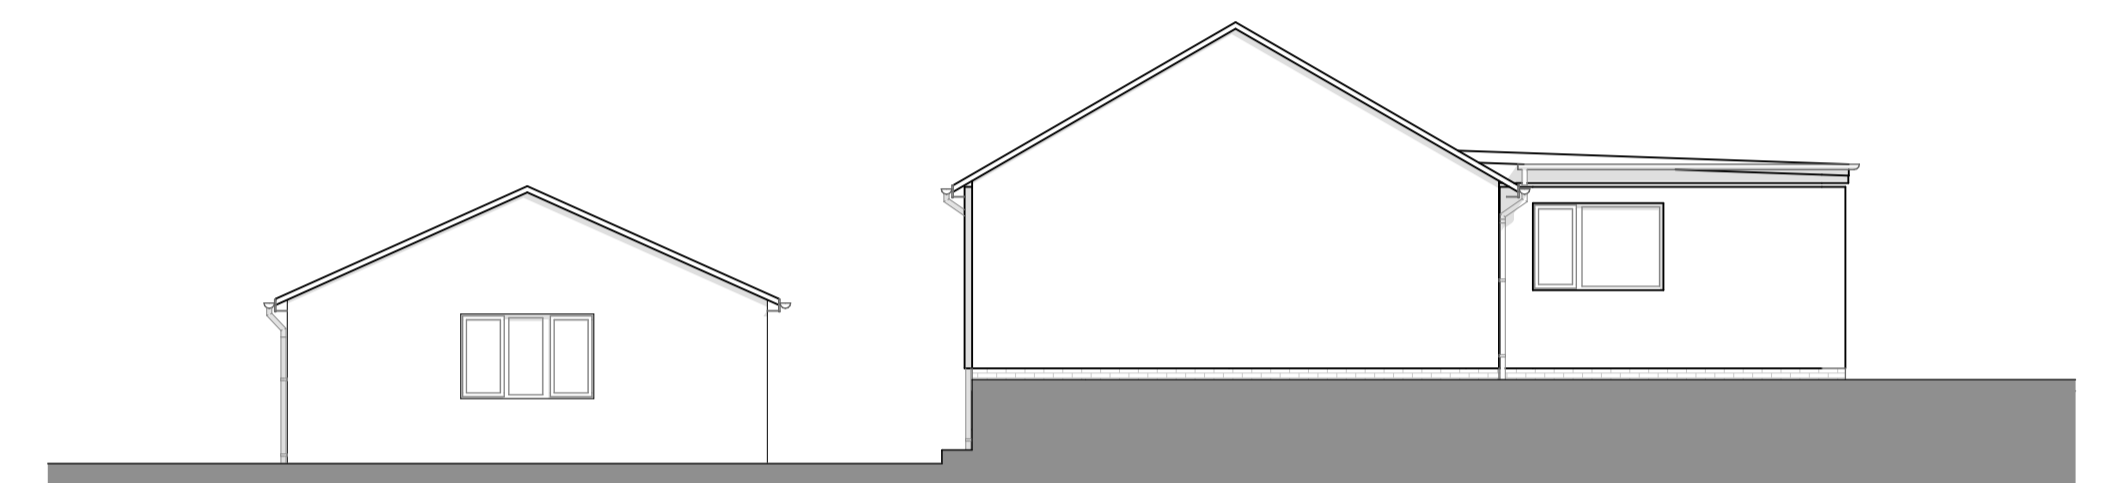


East Elevation as Existing

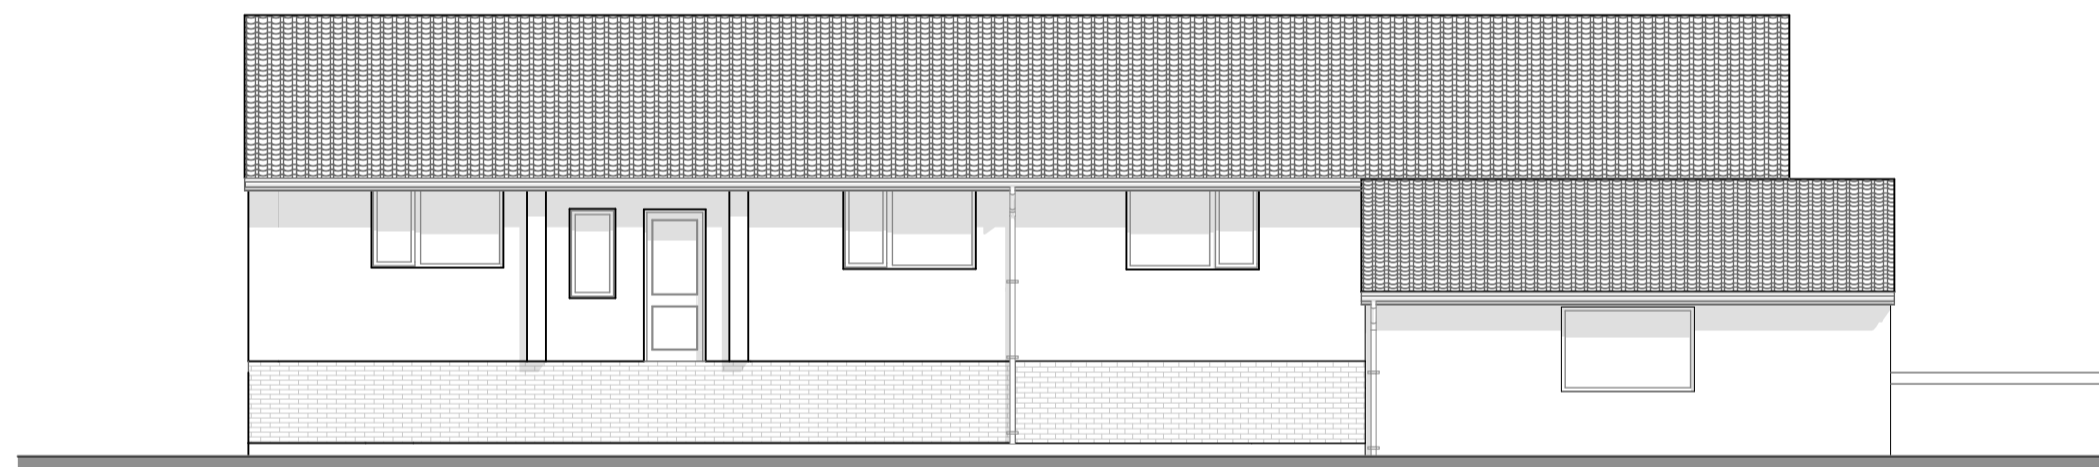


South Elevation as Existing

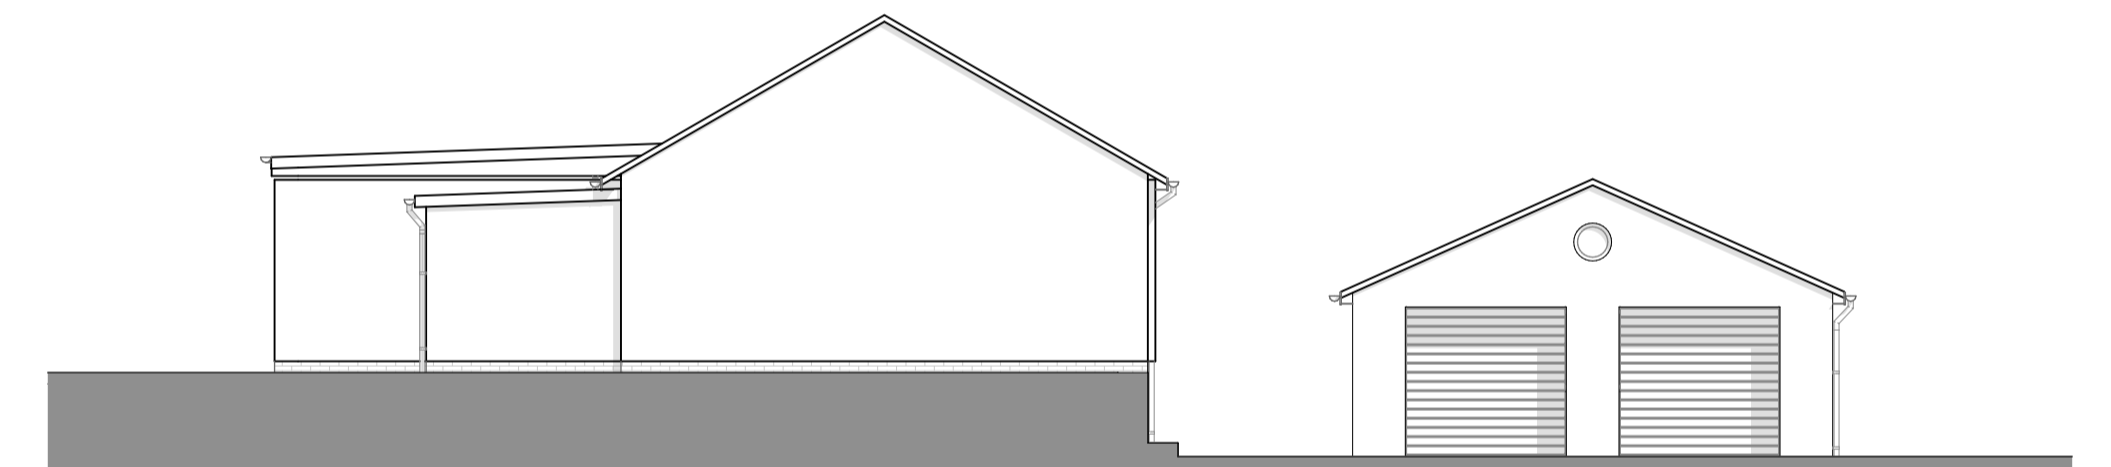

West Elevation as Existing

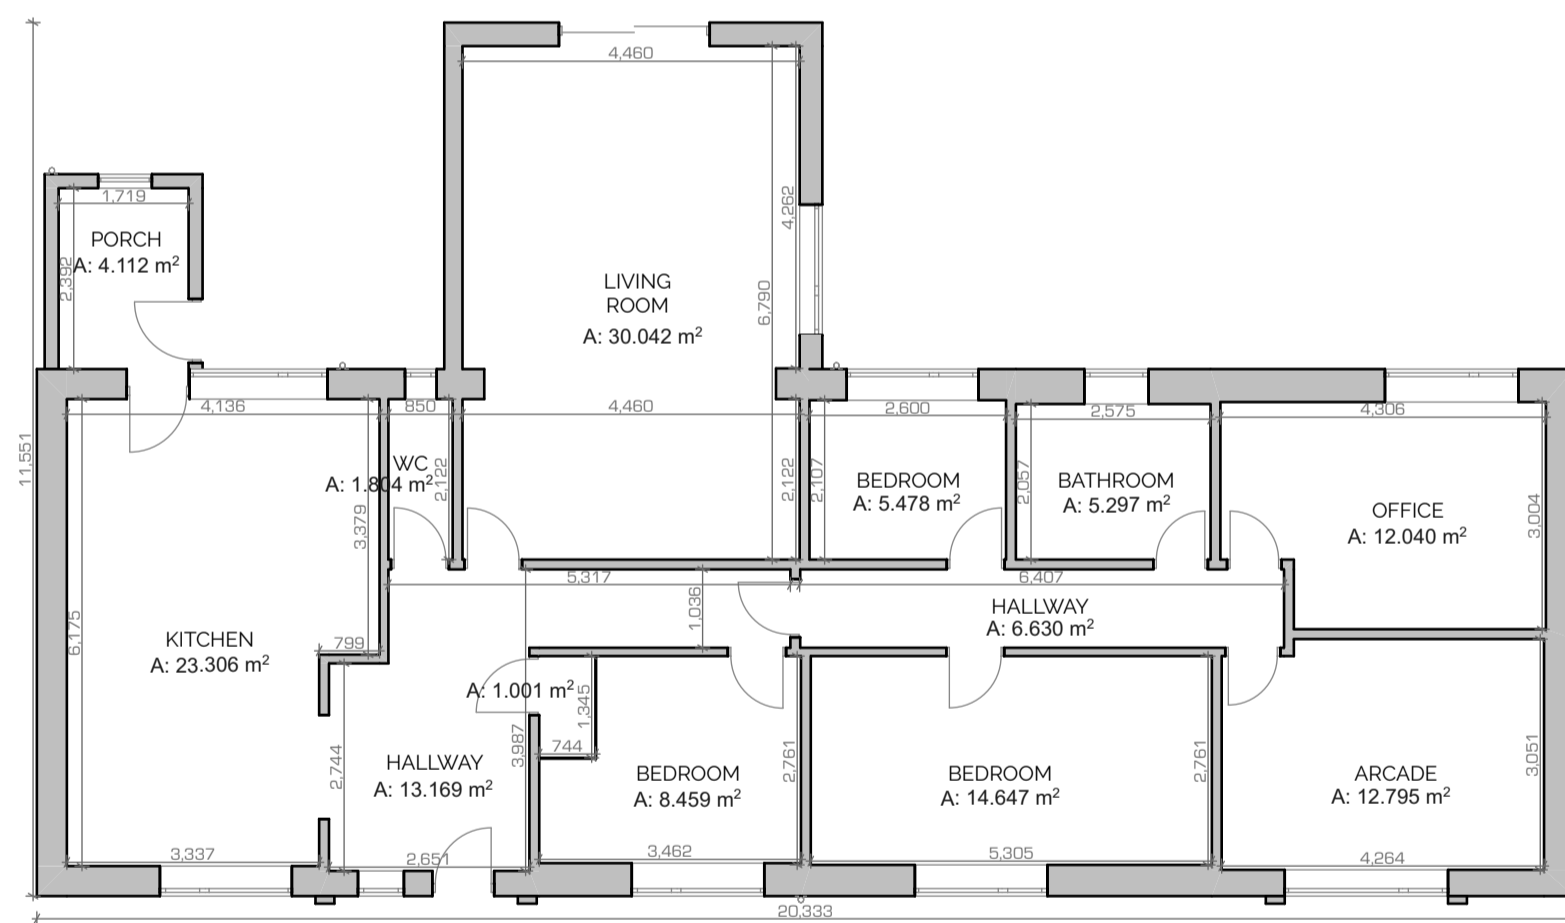

Ground Floor as Existing

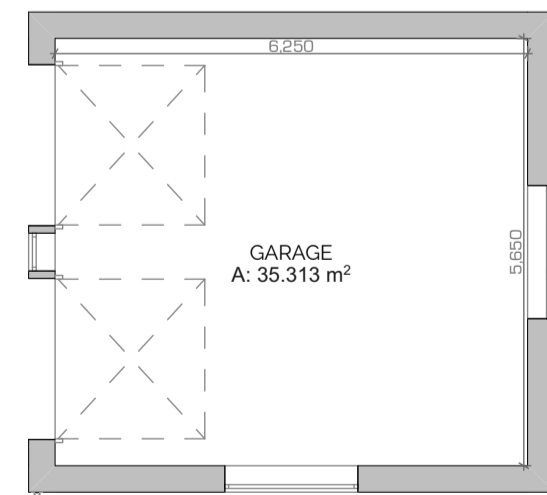

GFA
A: 146.055 m²

Rev.	Date	Comment	By	Chkd.
A	17/08/2023	Dimensions and Areas incorporated.	KR	KM
-	20/07/2023		KR	KM

All dimensions are to be checked before any site fabrication by the contractor or sub contractors specialist suppliers etc. Do not scale plans. Use only figured or grid dimensions. Any deviation from this drawing is to be reported to CAM Architects Norwich Limited immediately.


COPYRIGHT: This drawing must not be reissued loaned or copied without the consent of CAM Architects Norwich Limited. All errors, discrepancies should be reported to CAM Architects Norwich Limited immediately.

This drawing has been prepared for the following purposes and does not constitute use for any other purpose:
Planning Application

Client:
Steve Wilson

Address:
Green Mantle, Fundenhall Road, Hapton,
NR15 1SG.

Scale:
1:100, 1:200 @ A1

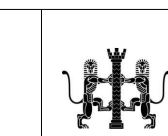

Project Details:
Extension to Residential Dwelling and
Associated works.

Drawing Title:
Floor Plans and Elevations as Existing

Drawing Number:
1682-CAM-XX-XX-DR-A-PL01

Revision:
A