


The copyright of the design remains with Agora Architects Ltd & may not be reproduced without written consent.
 This drawing & design is for use solely in connection with this project ONLY & should only be used for its stated purpose.
 All dimensions are to be checked on-site & the Agora Architects Ltd to be notified of any discrepancies.
 Do not scale from this drawing for construction purposes.


A1

Notes:


Key:

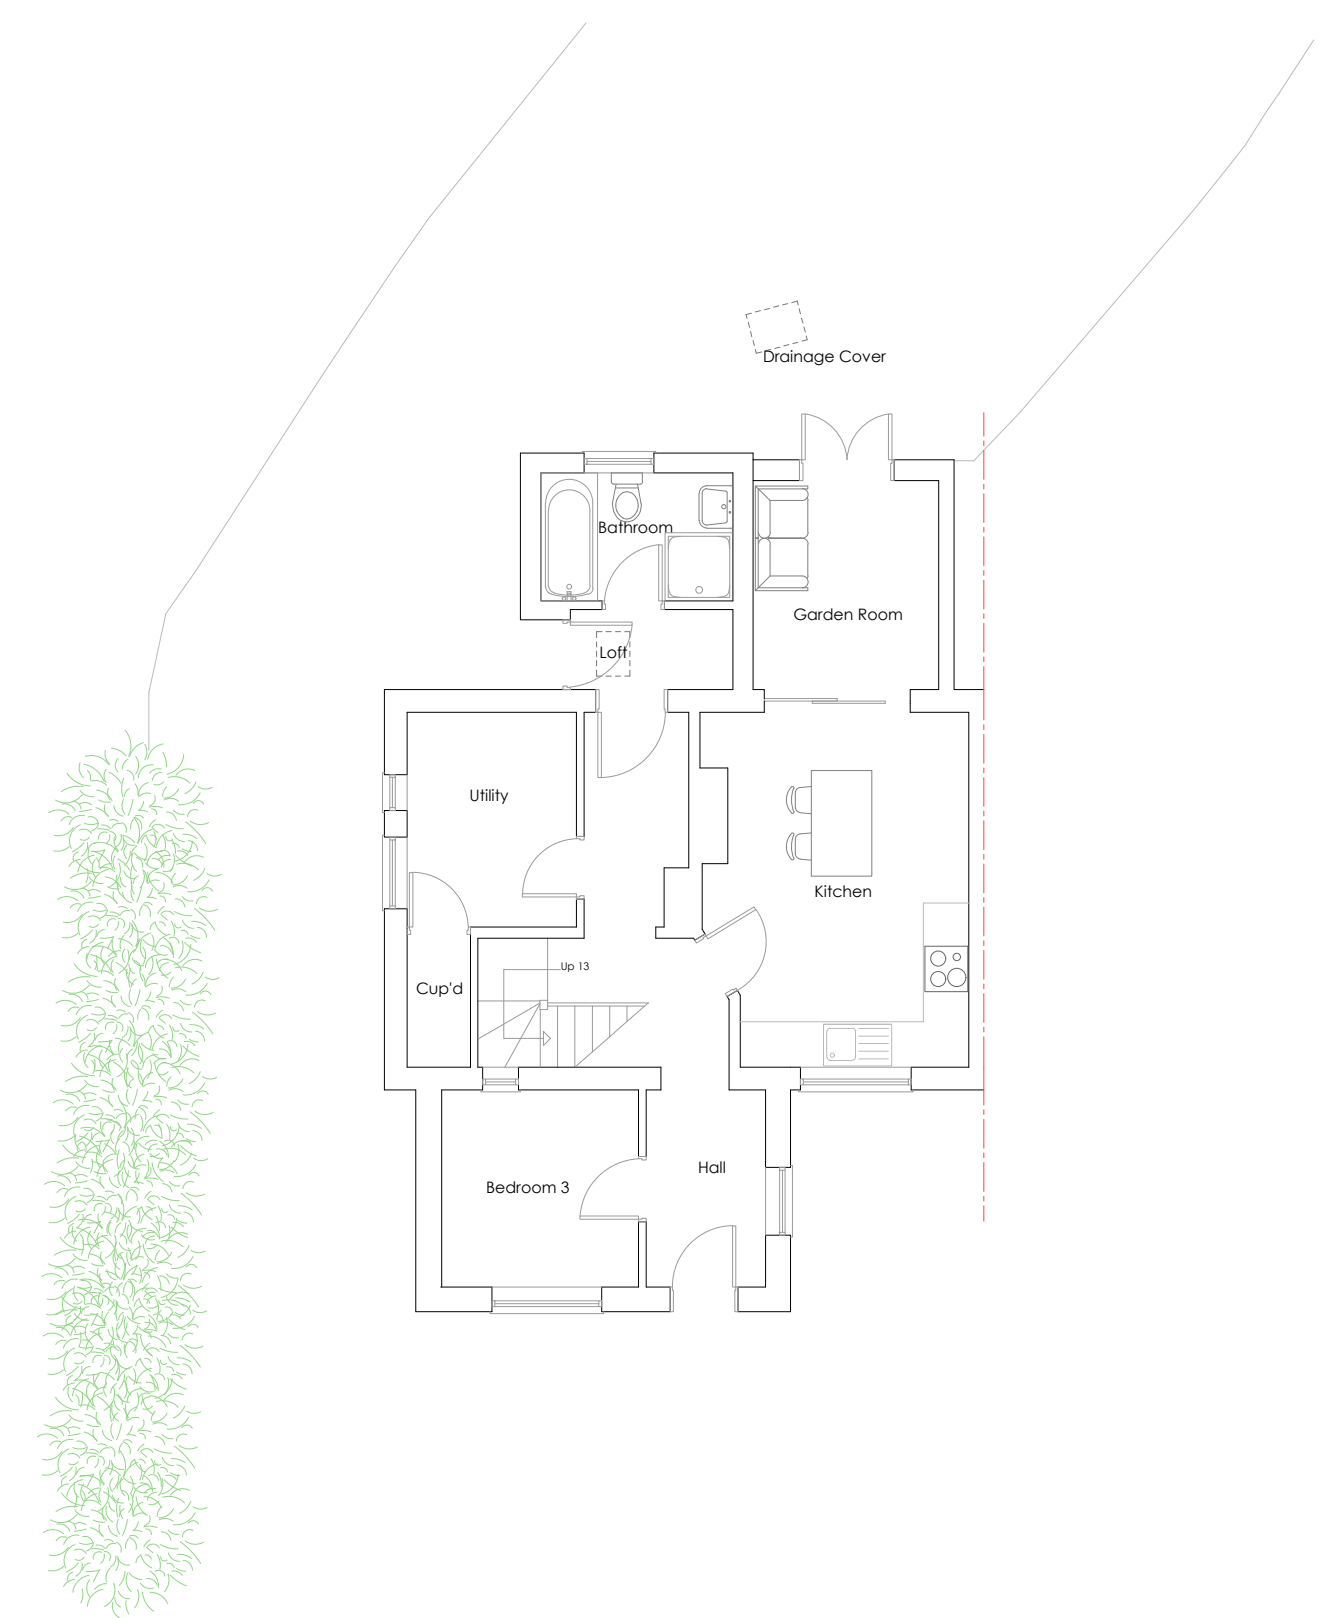


EXISTING GROUND FLOOR PLAN
 Scale: 1:100

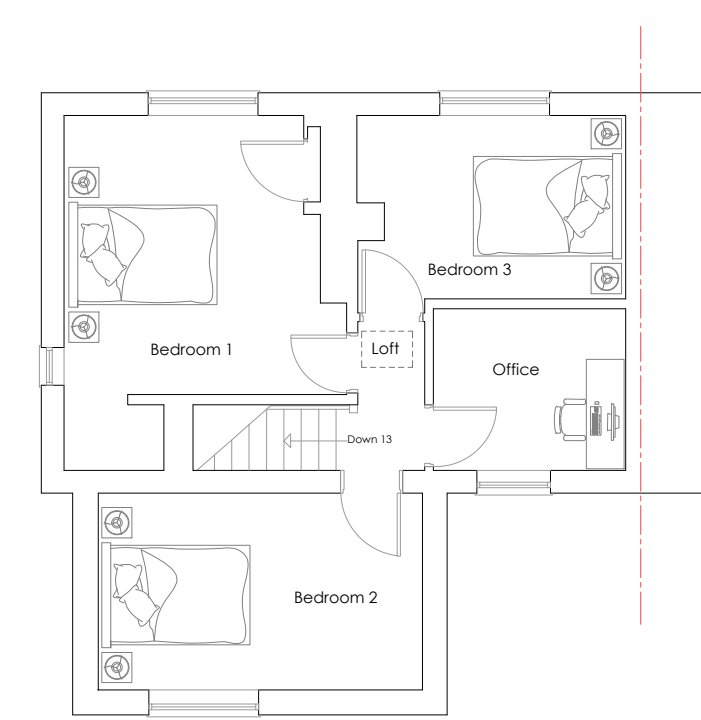

EXISTING FIRST FLOOR PLAN
 Scale: 1:100

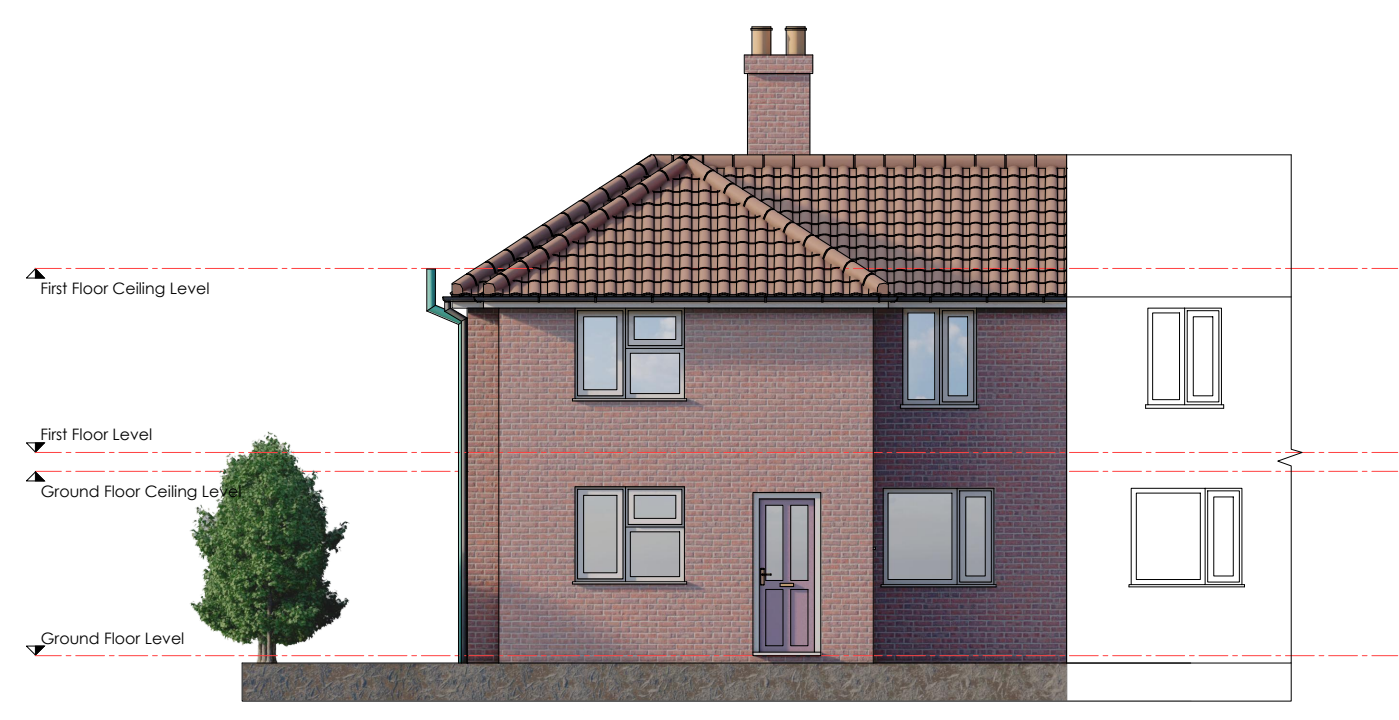


EXISTING Front Elevation (N)
 Scale: 1:100

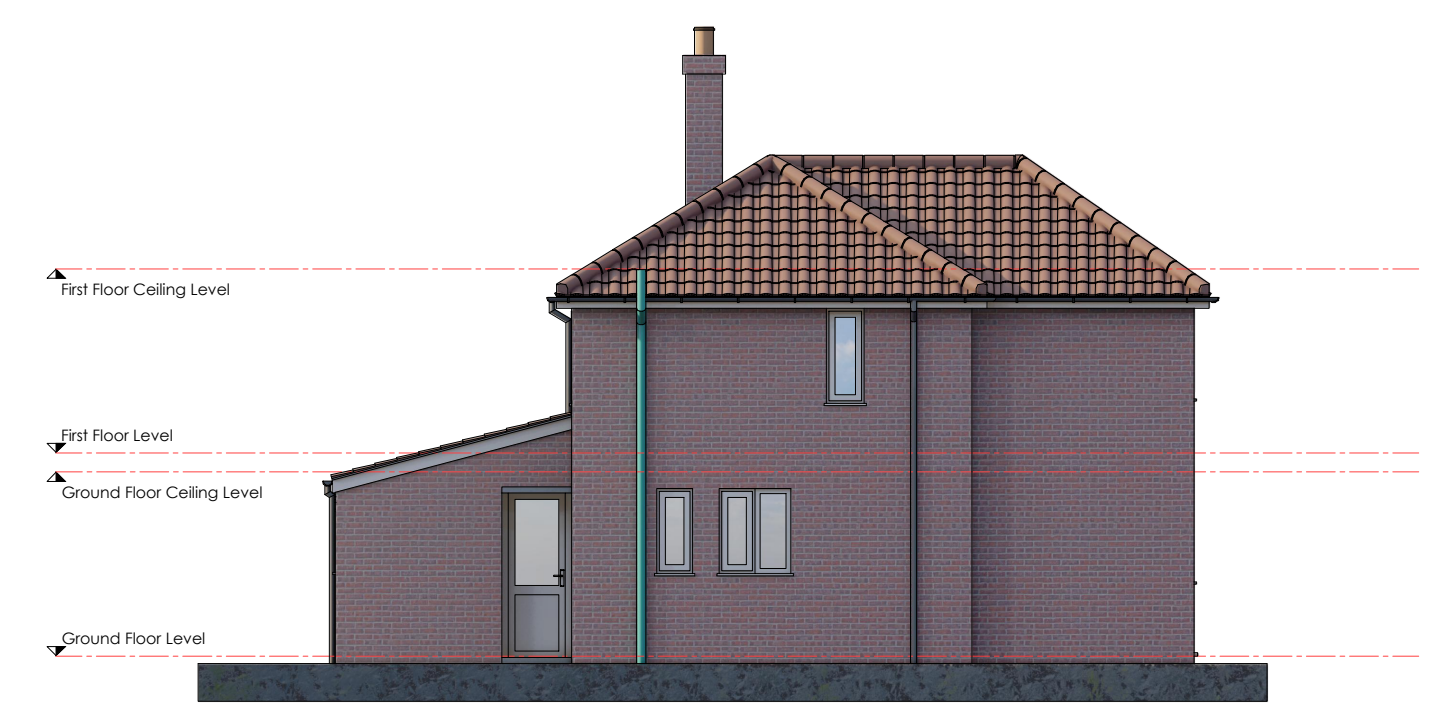

EXISTING Side Elevation (E)
 Scale: 1:100



EXISTING Rear Elevation (S)
 Scale: 1:100

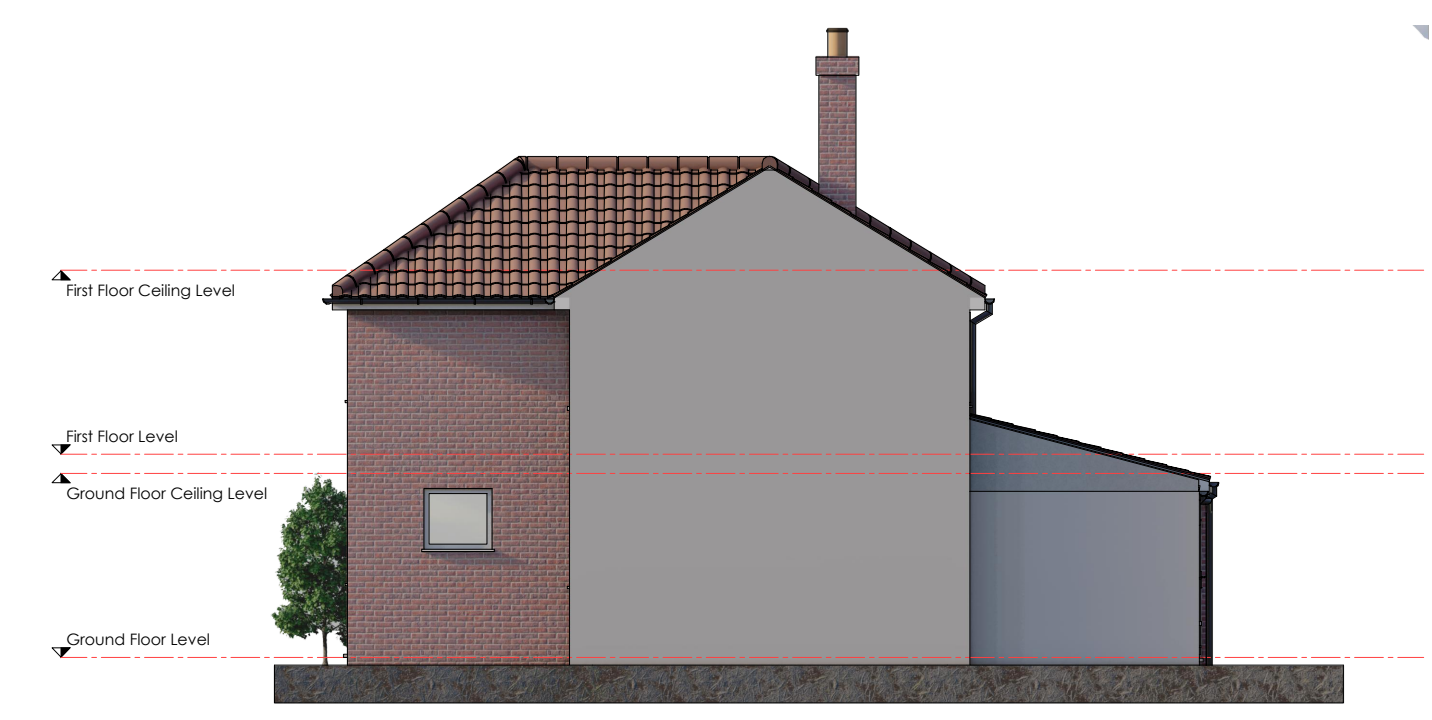

EXISTING Side Elevation (W)
 Scale: 1:100

P1	10.23	OS	First Issue
Rev:	Date:	By:	Notes:
Scale 1:100	0mm	2000mm	4000mm 6000mm 8000mm
Scale 1:200	0mm	1000mm	2000mm 3000mm 4000mm
Scale 1:500	0mm	1000mm	2000mm 3000mm 4000mm
Scale at 1:1250	0mm	2500mm	5000mm 7500mm 10000mm

AGORA ARCHITECTS

Hethel Engineering Centre, Chapman Way, Hethel, Norfolk, NR14 8FB
 Tel: 01953 686516
www.agoraarchitects.co.uk

Client: Jodi Rogers			
Project: 1 The Turnpike			
Title: Existing Plans and Elevations	Drawn By: OS	Checked By: AJB	
Series: EXISTING	Date: 10.23	Project Ref: 23-1063	Rev: P1

