




The copyright of the design remains with Agora Architects Ltd & may not be reproduced without written consent.
 This drawing & design is for use solely in connection with this project ONLY & should only be used for its stated purpose.
 All dimensions are to be checked on-site & the Agora Architects Ltd to be notified of any discrepancies.
 Do not scale from this drawing for construction purposes.

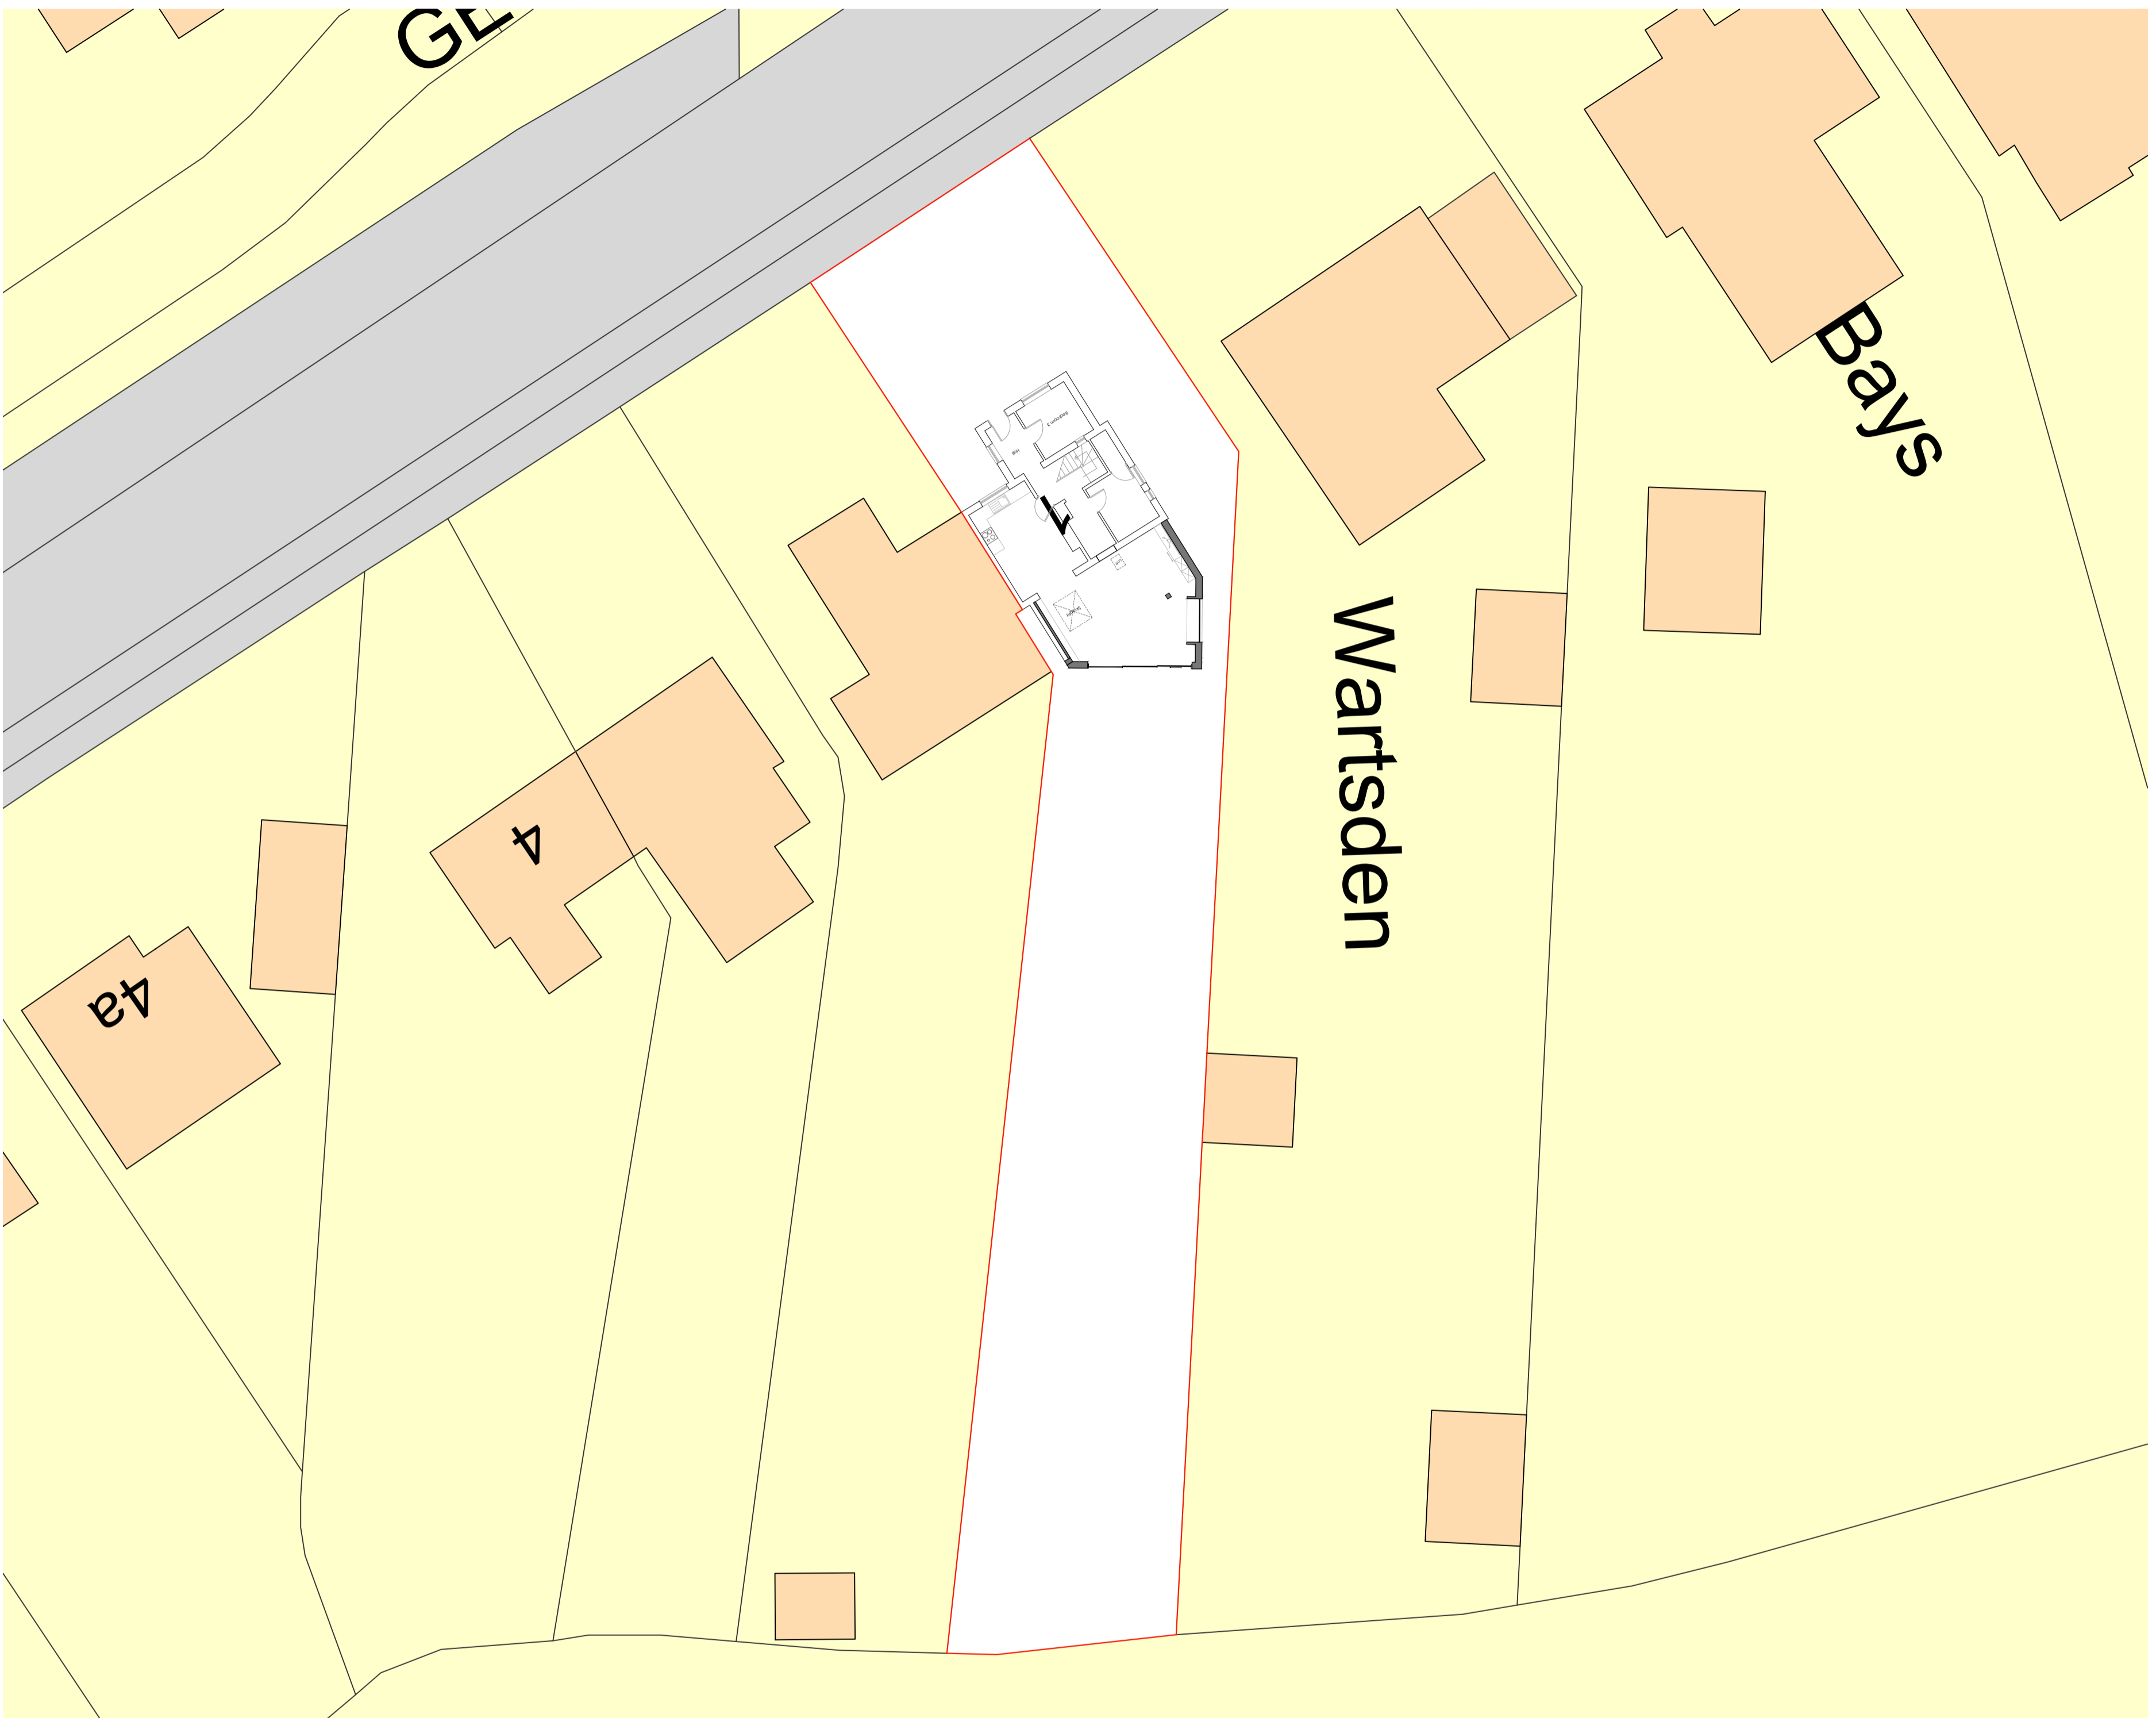

Site Plan
 Scale: 1:200

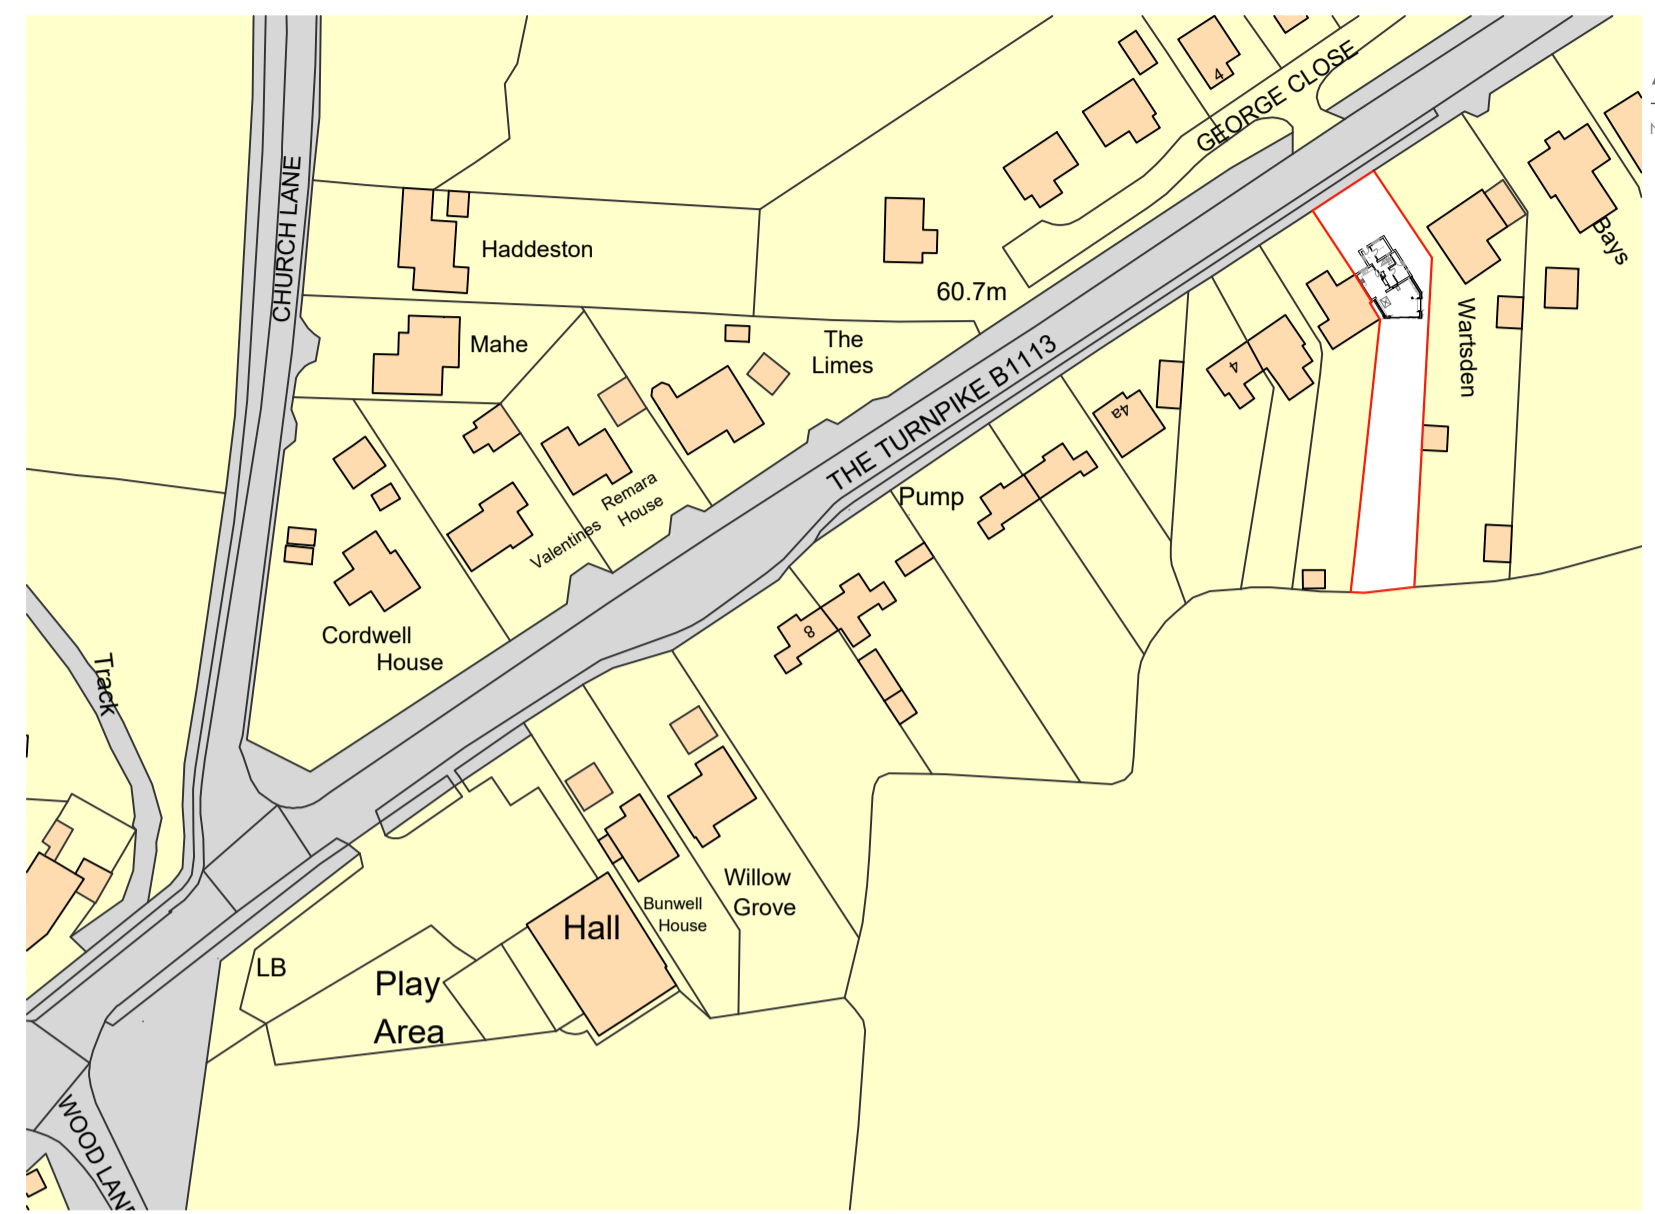


Location Plan
 Scale: 1:1250

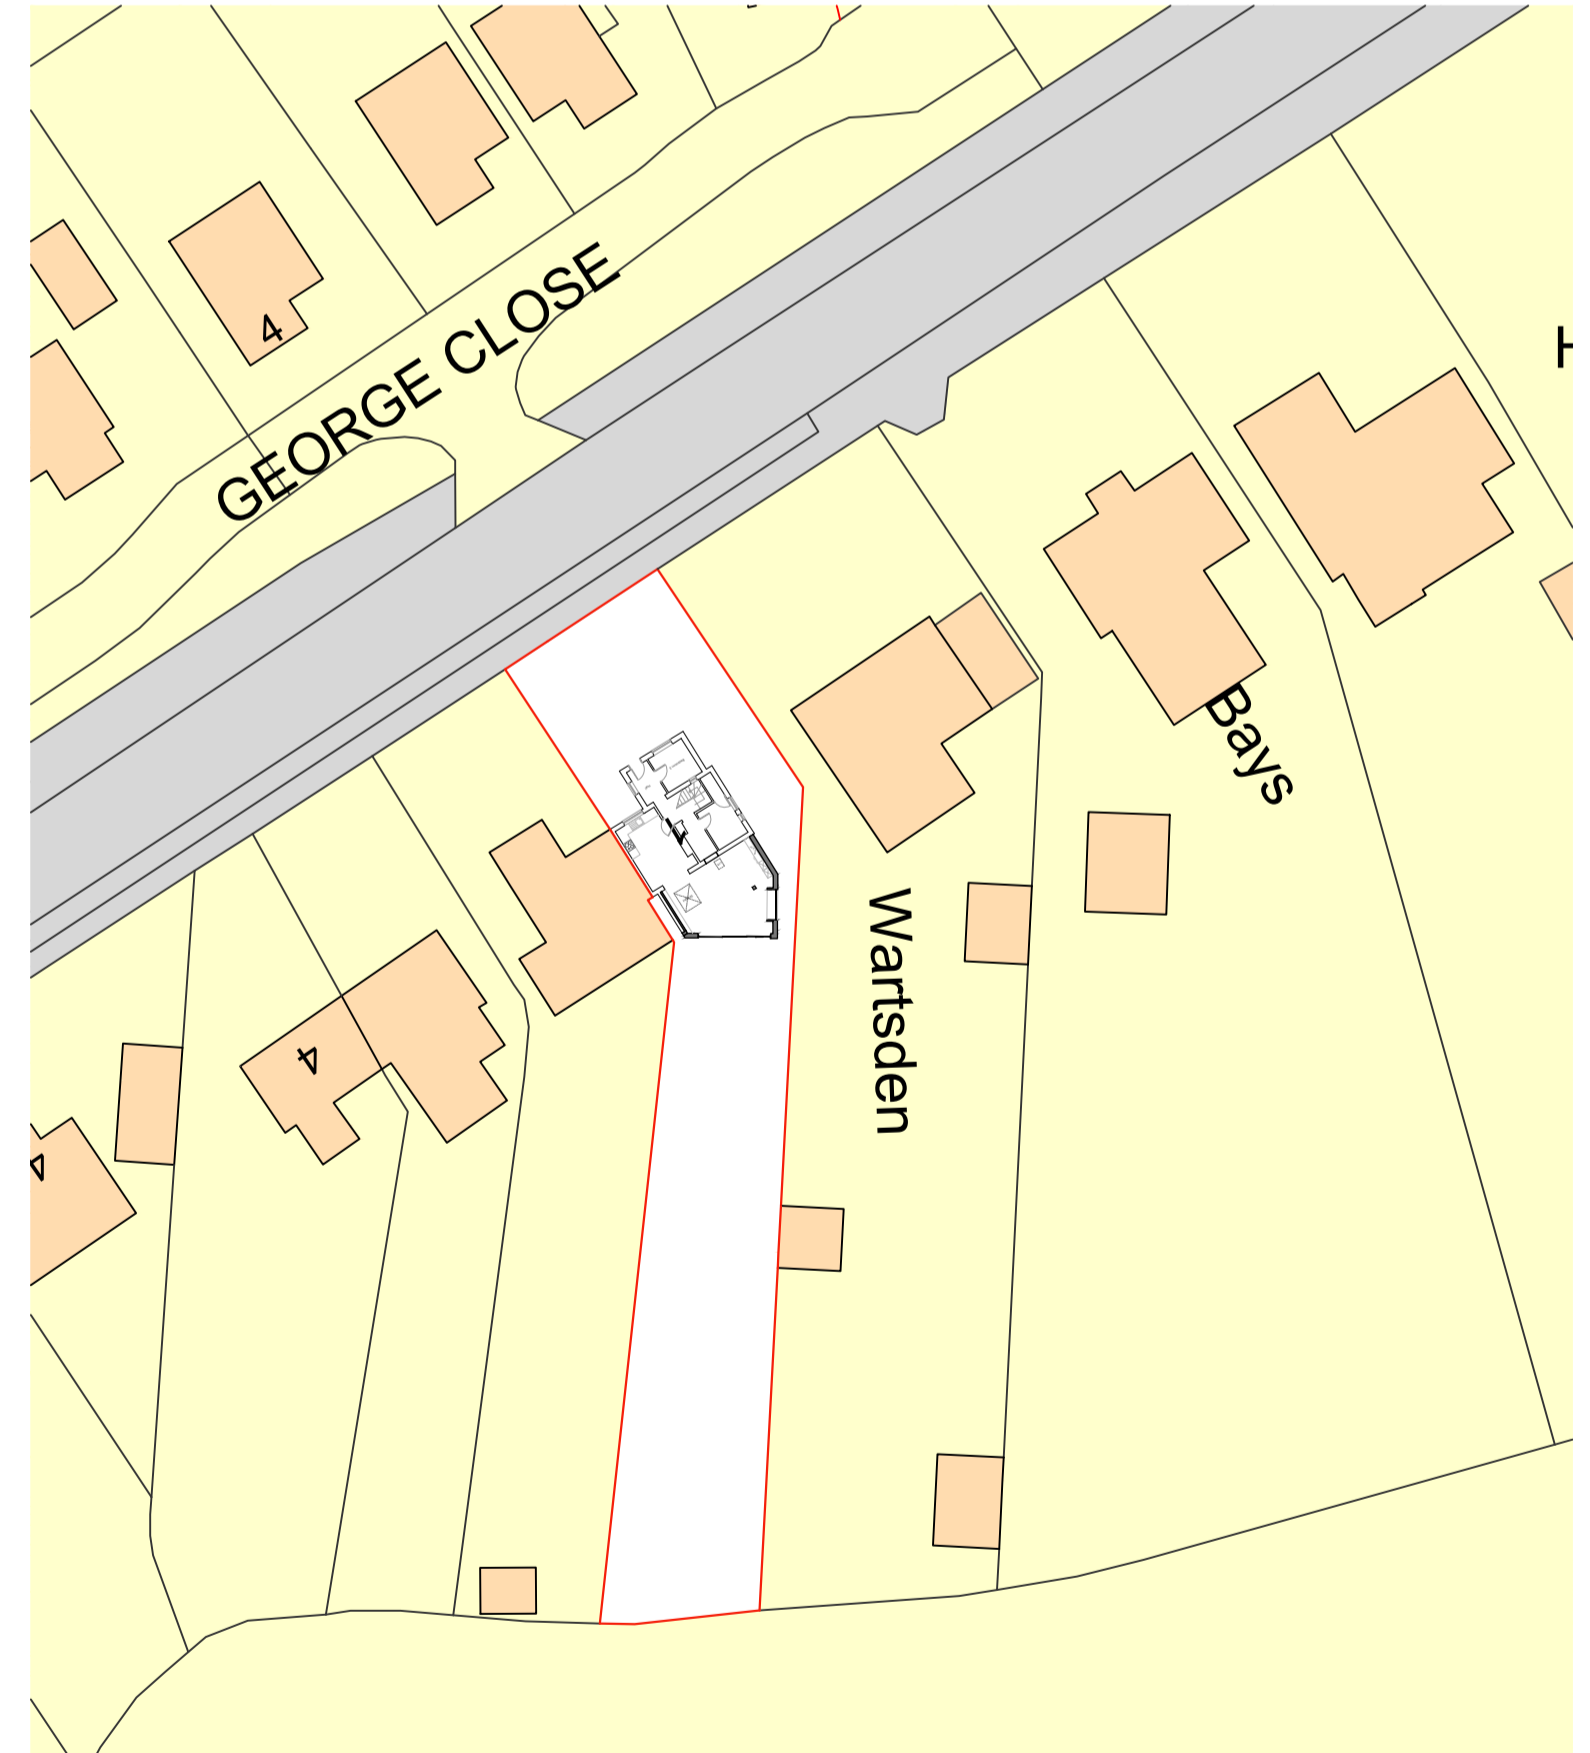

Block Plan
 Scale: 1:500

A1

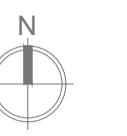

Notes:

P1	10.23	OS	First Issue
Rev:	Date:	By:	Notes:
Scale 1:100			
0mm	2000mm	4000mm	6000mm
Scale 1:200			
0mm	1000mm	2000mm	4000mm
Scale 1:500			
0mm	10000mm	20000mm	40000mm
Scale at 1:1250			
0mm	25000mm	50000mm	100000mm

AGORA ARCHITECTS

Hethel Engineering Centre, Chapman Way, Hethel, Norfolk, NR14 8FB
 Tel: 01953 686516

www.agoraarchitects.co.uk

Client: Jodie Rogers			
Project: 1 The Turnpike			
Title: Site and Location Plan	Drawn By: OS	Checked By: AJB	
Series: PLANNING	Date: 10.23	Project Ref: 23-1063	Drawing Code: 302
		Rev: P1	

