



The copyright of the design remains with Agora Architects Ltd & may not be reproduced without written consent.  
 This drawing & design is for use solely in connection with this project ONLY & should only be used for its stated purpose.  
 All dimensions are to be checked on-site & the Agora Architects Ltd to be notified of any discrepancies.  
 Do not scale from this drawing for construction purposes.

**A1**

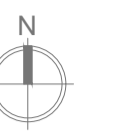


Notes:

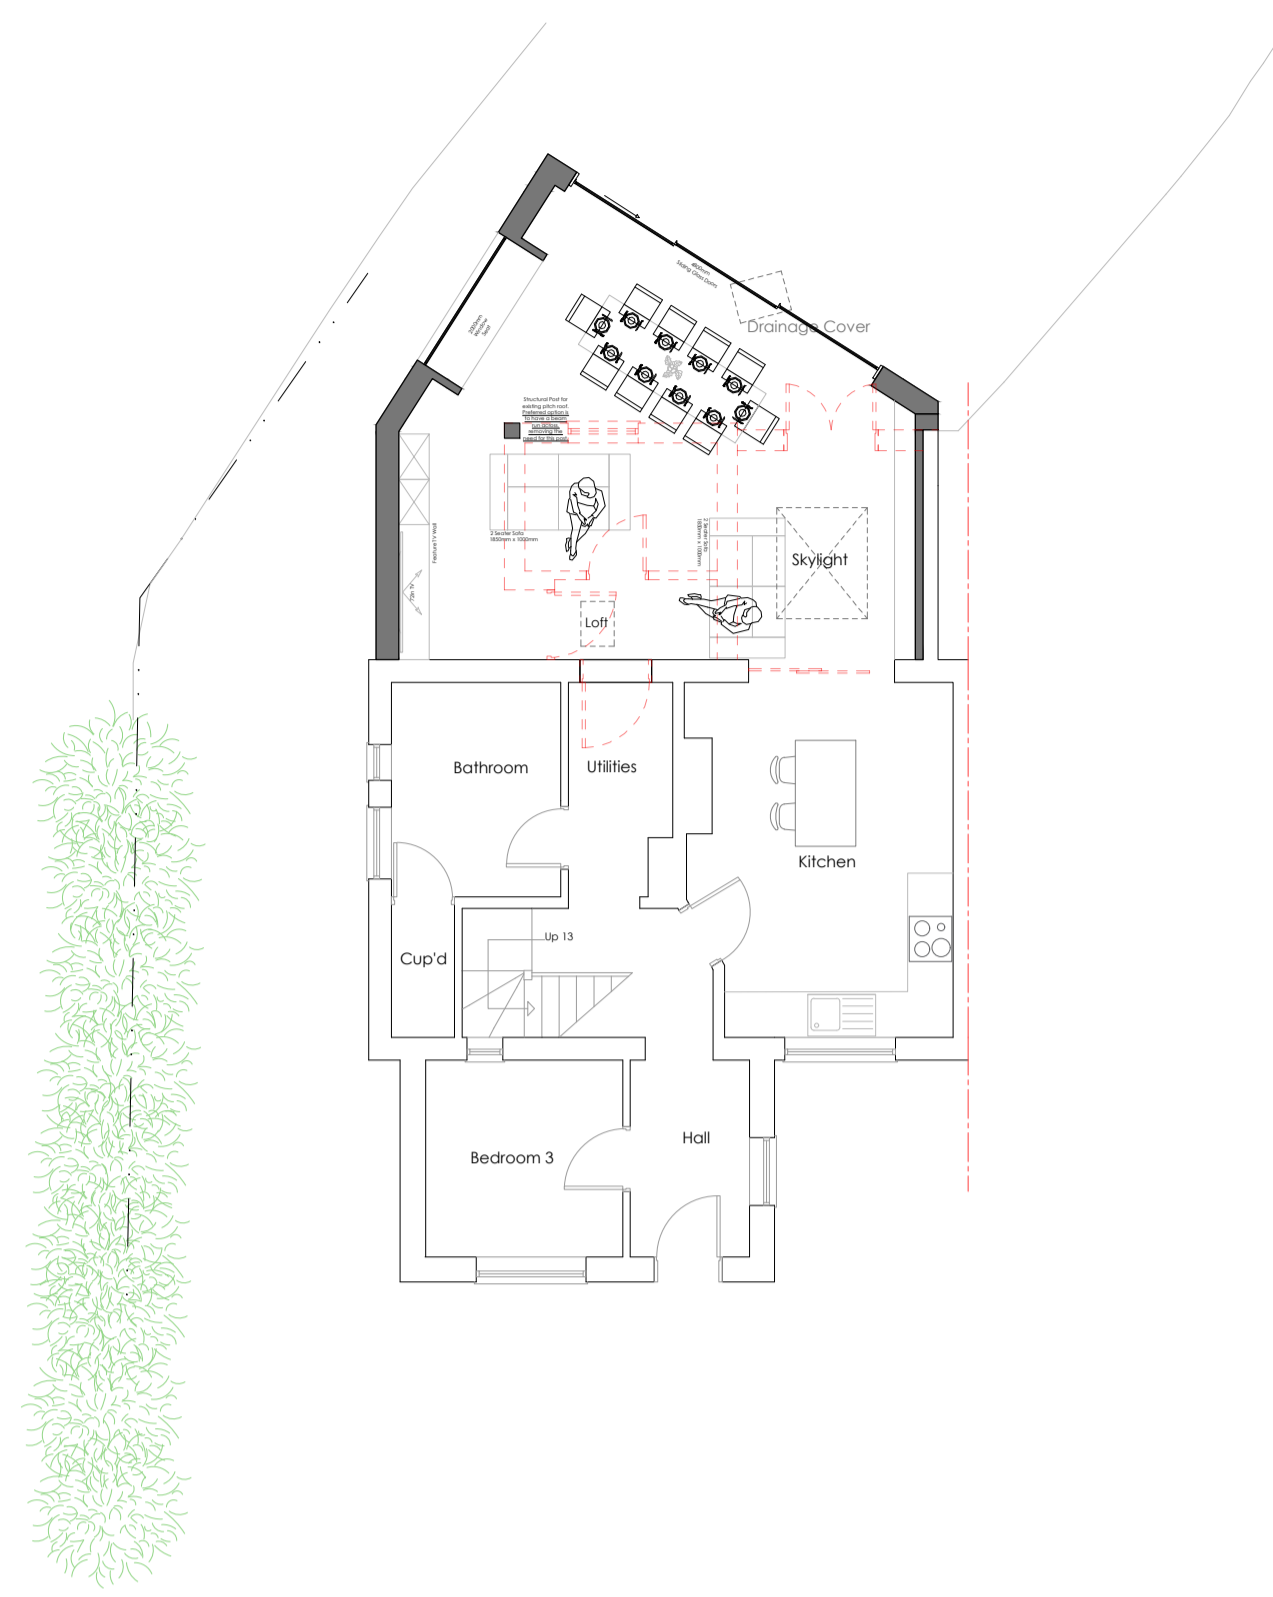


**PROPOSED GROUND FLOOR PLAN**

Scale: 1:100

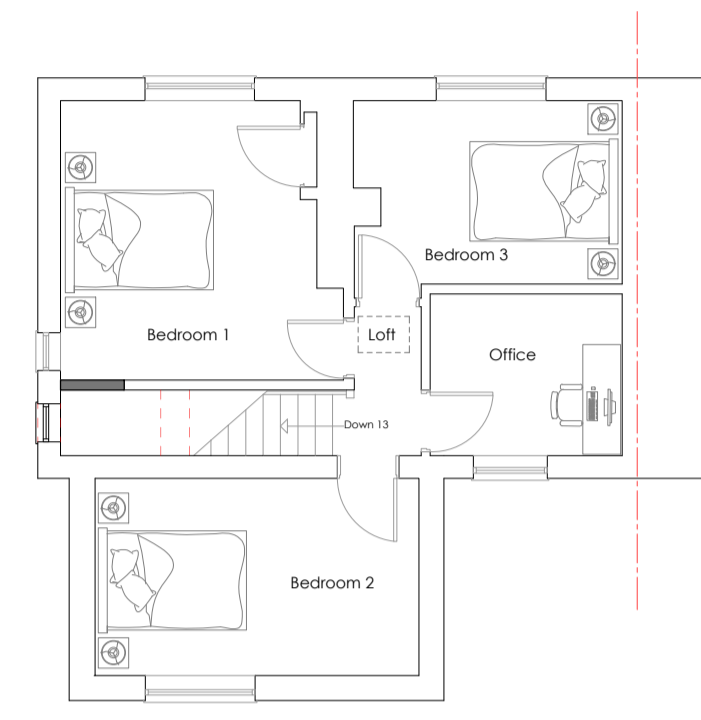


**PROPOSED FIRST FLOOR PLAN**

Scale: 1:100

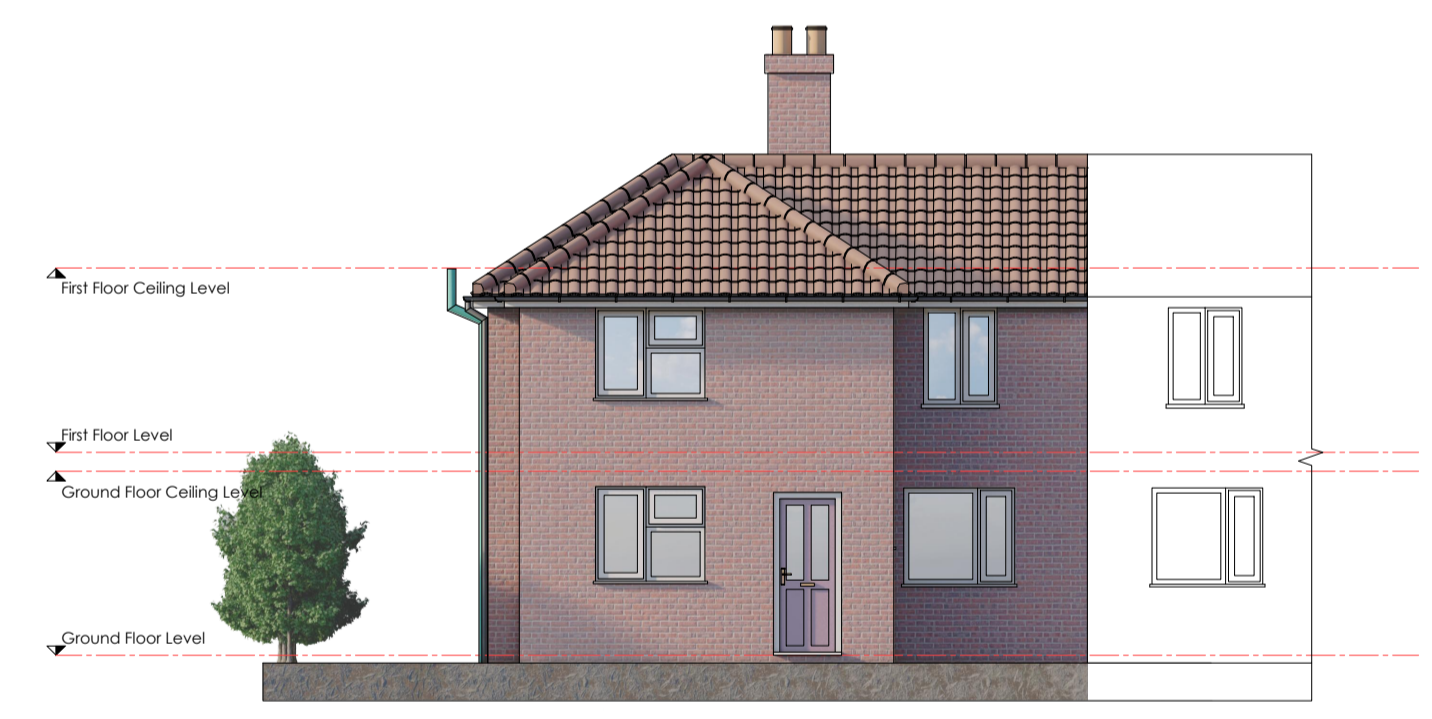

**PROPOSED Front Elevation (N)**

Scale: 1:100

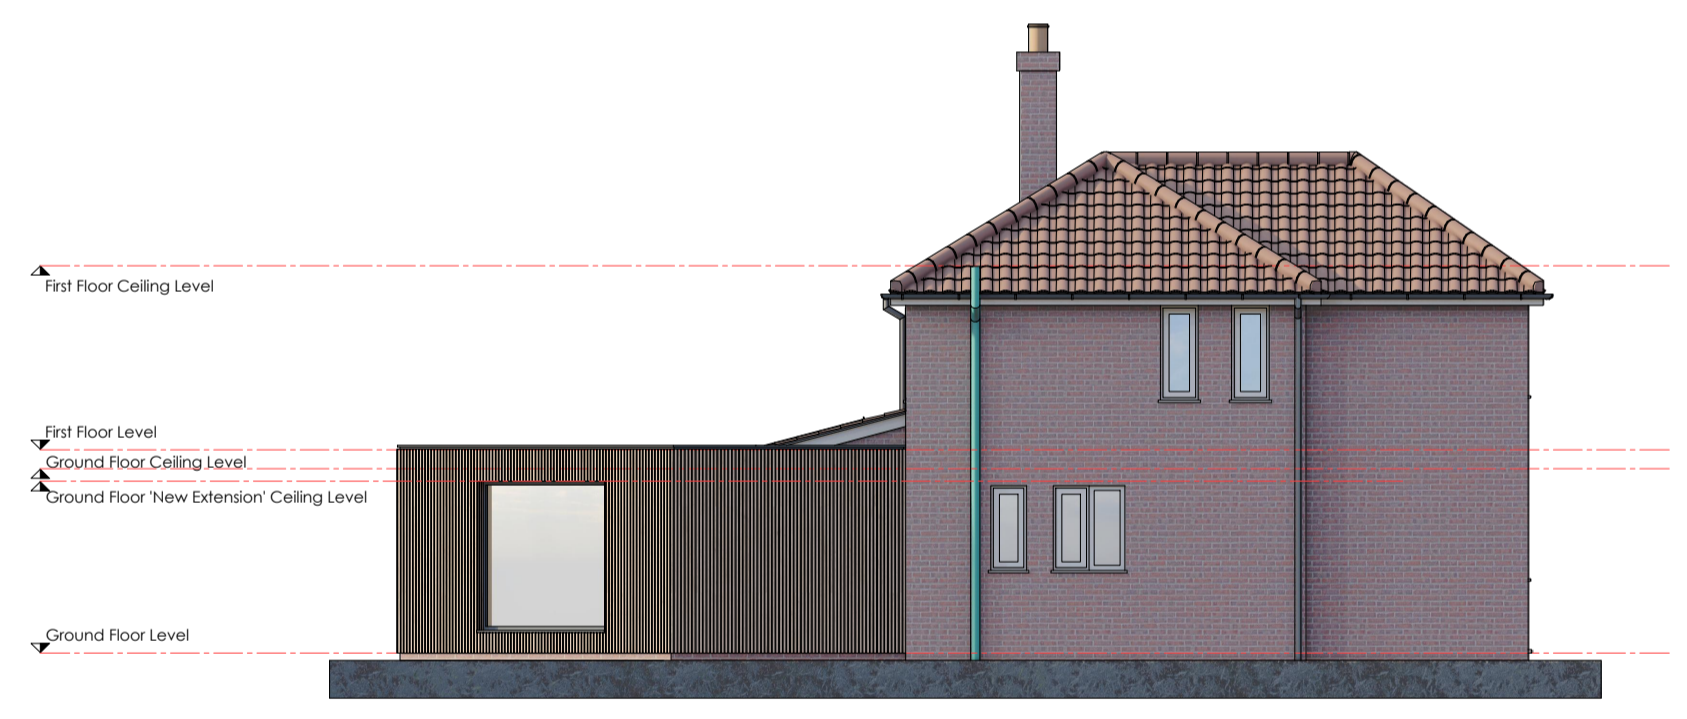


**PROPOSED Side Elevation (E)**

Scale: 1:100



**PROPOSED Rear Elevation (S)**


Scale: 1:100

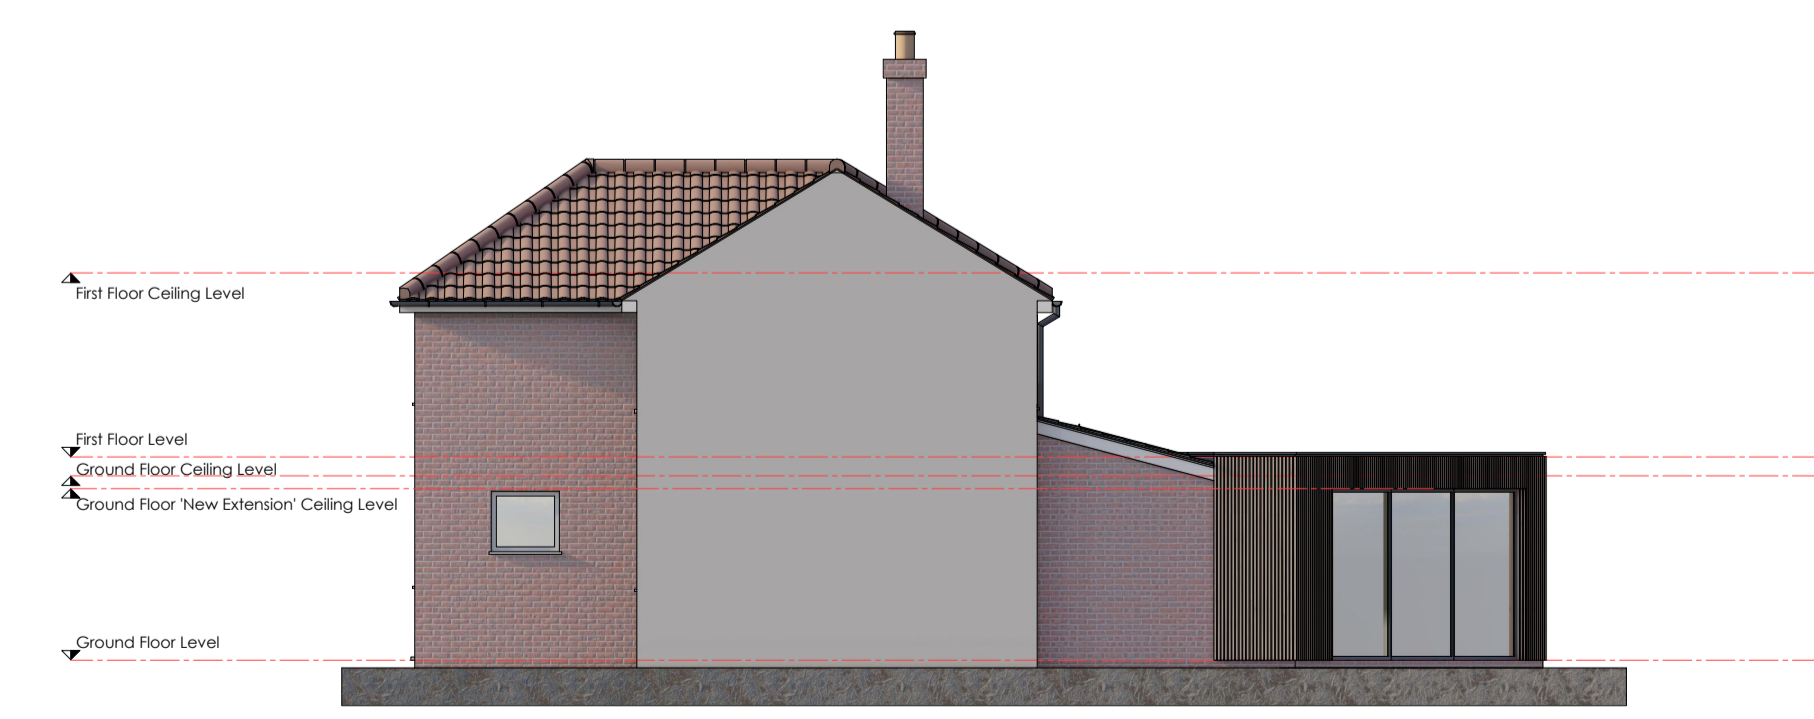

**PROPOSED Side Elevation (W)**

Scale: 1:100

P1 10.23 OS First Issue  
 Rev: | Date: | By: | Notes:

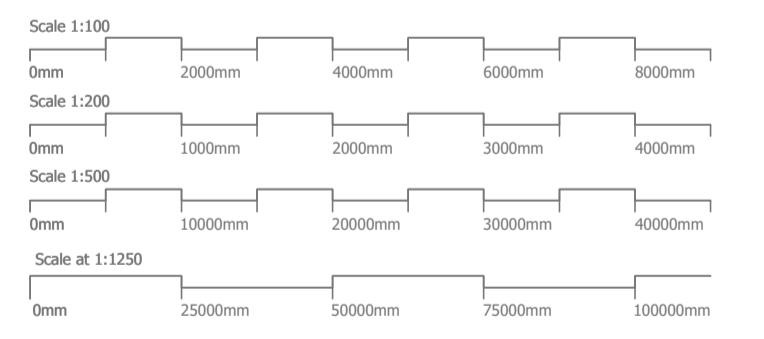

**AGORA ARCHITECTS**

Hethel Engineering Centre, Chapman Way, Hethel, Norfolk, NR14 8FB  
 Tel: 01953 686516  
[www.agoraarchitects.co.uk](http://www.agoraarchitects.co.uk)

Client:		Jodie Rogers	
Project:		1 The Turnpike	
Title:	Proposed Plans and Elevations	Drawn By:	OS
Series:	PLANNING	Checked By:	AJB
Date:	10.23	Project Ref:	NR14 8FB
		Drawing Code:	301
		Rev:	P1

