

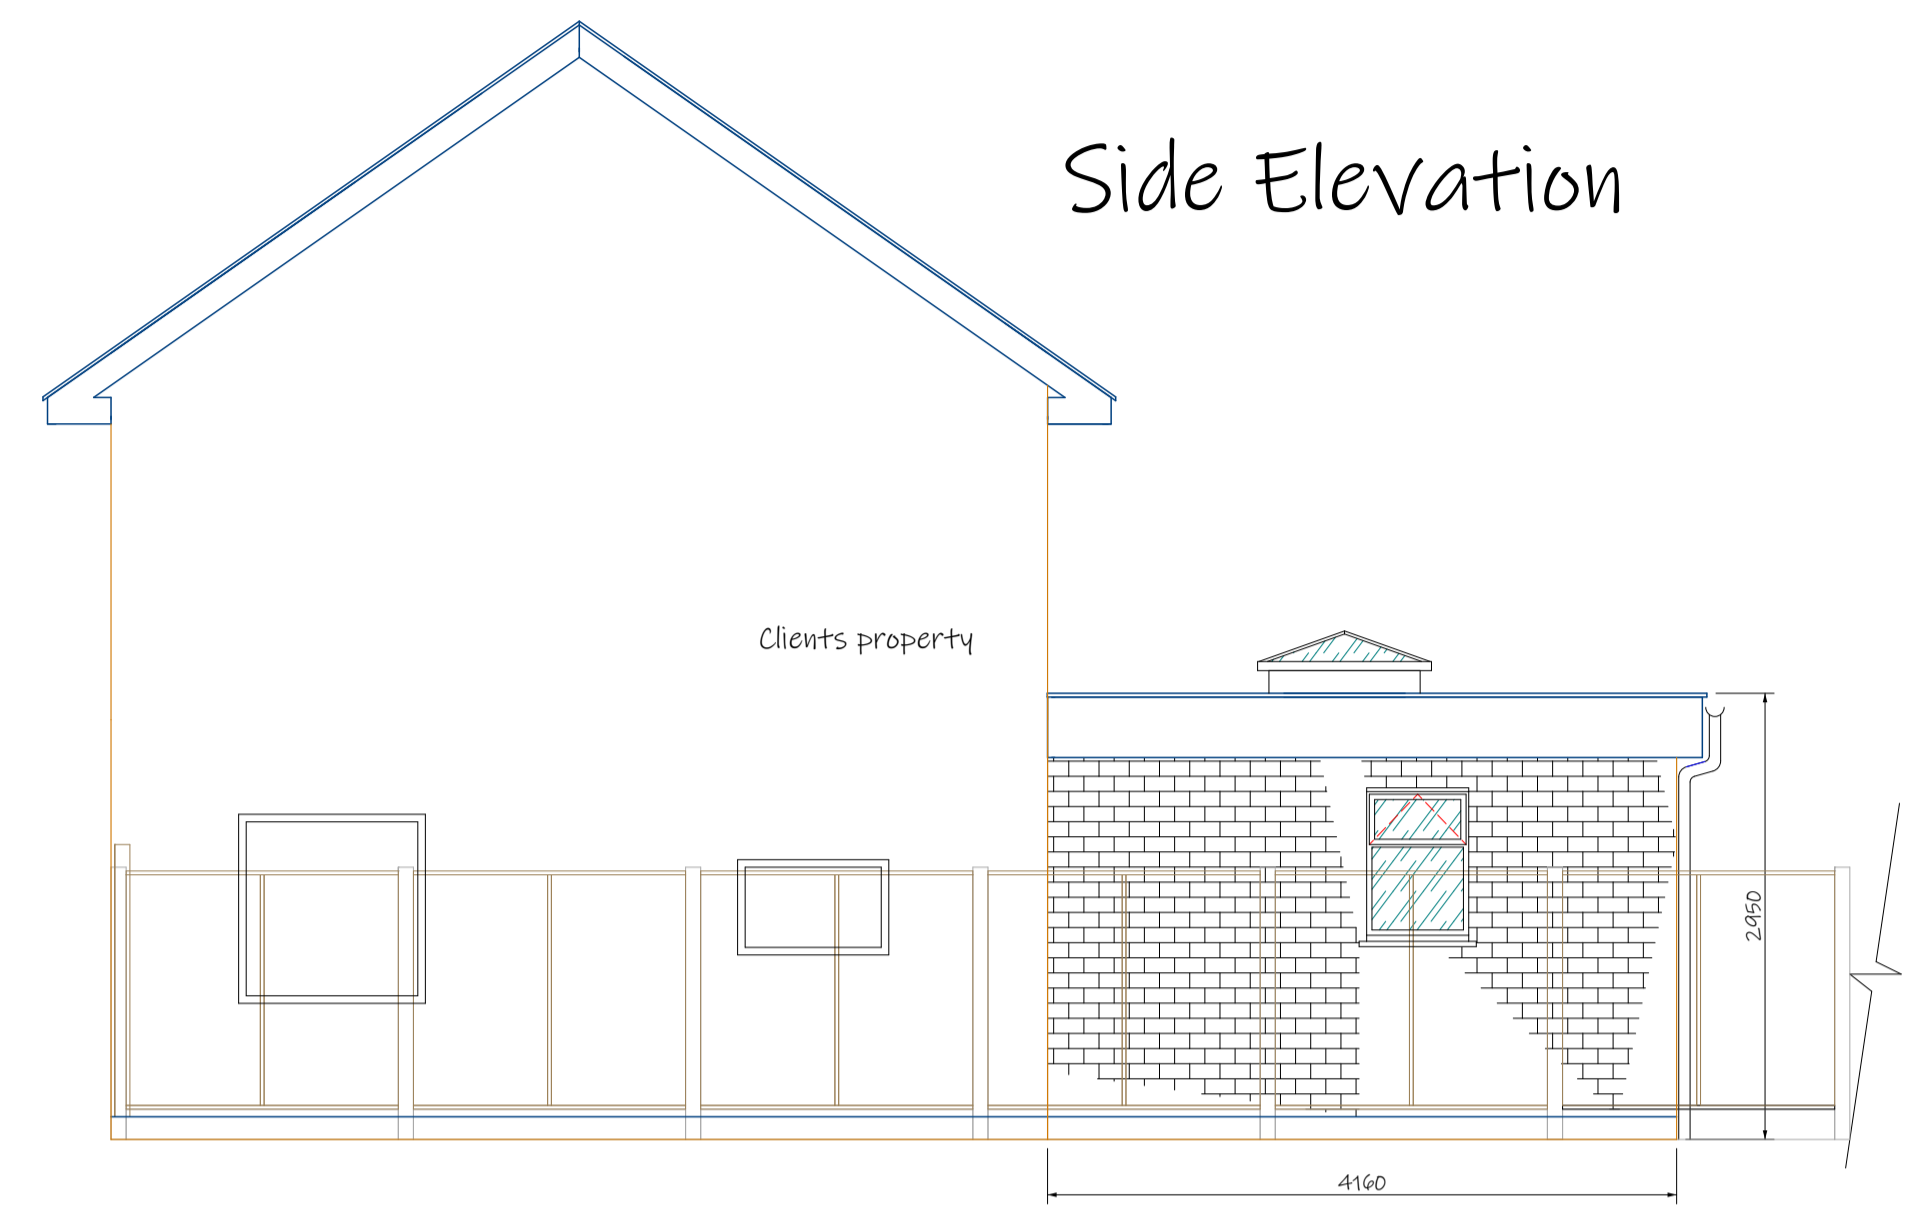


Notes:
All dimensions to be checked on site
and not scaled from this drawing


SCALE IN METRES

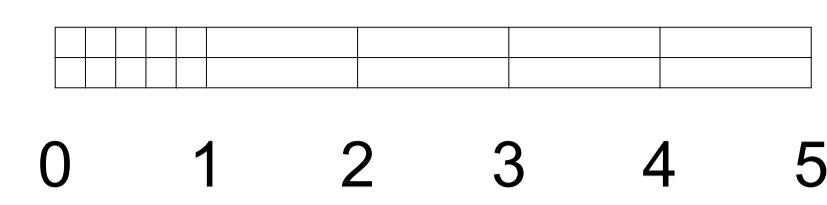

Rear Elevation


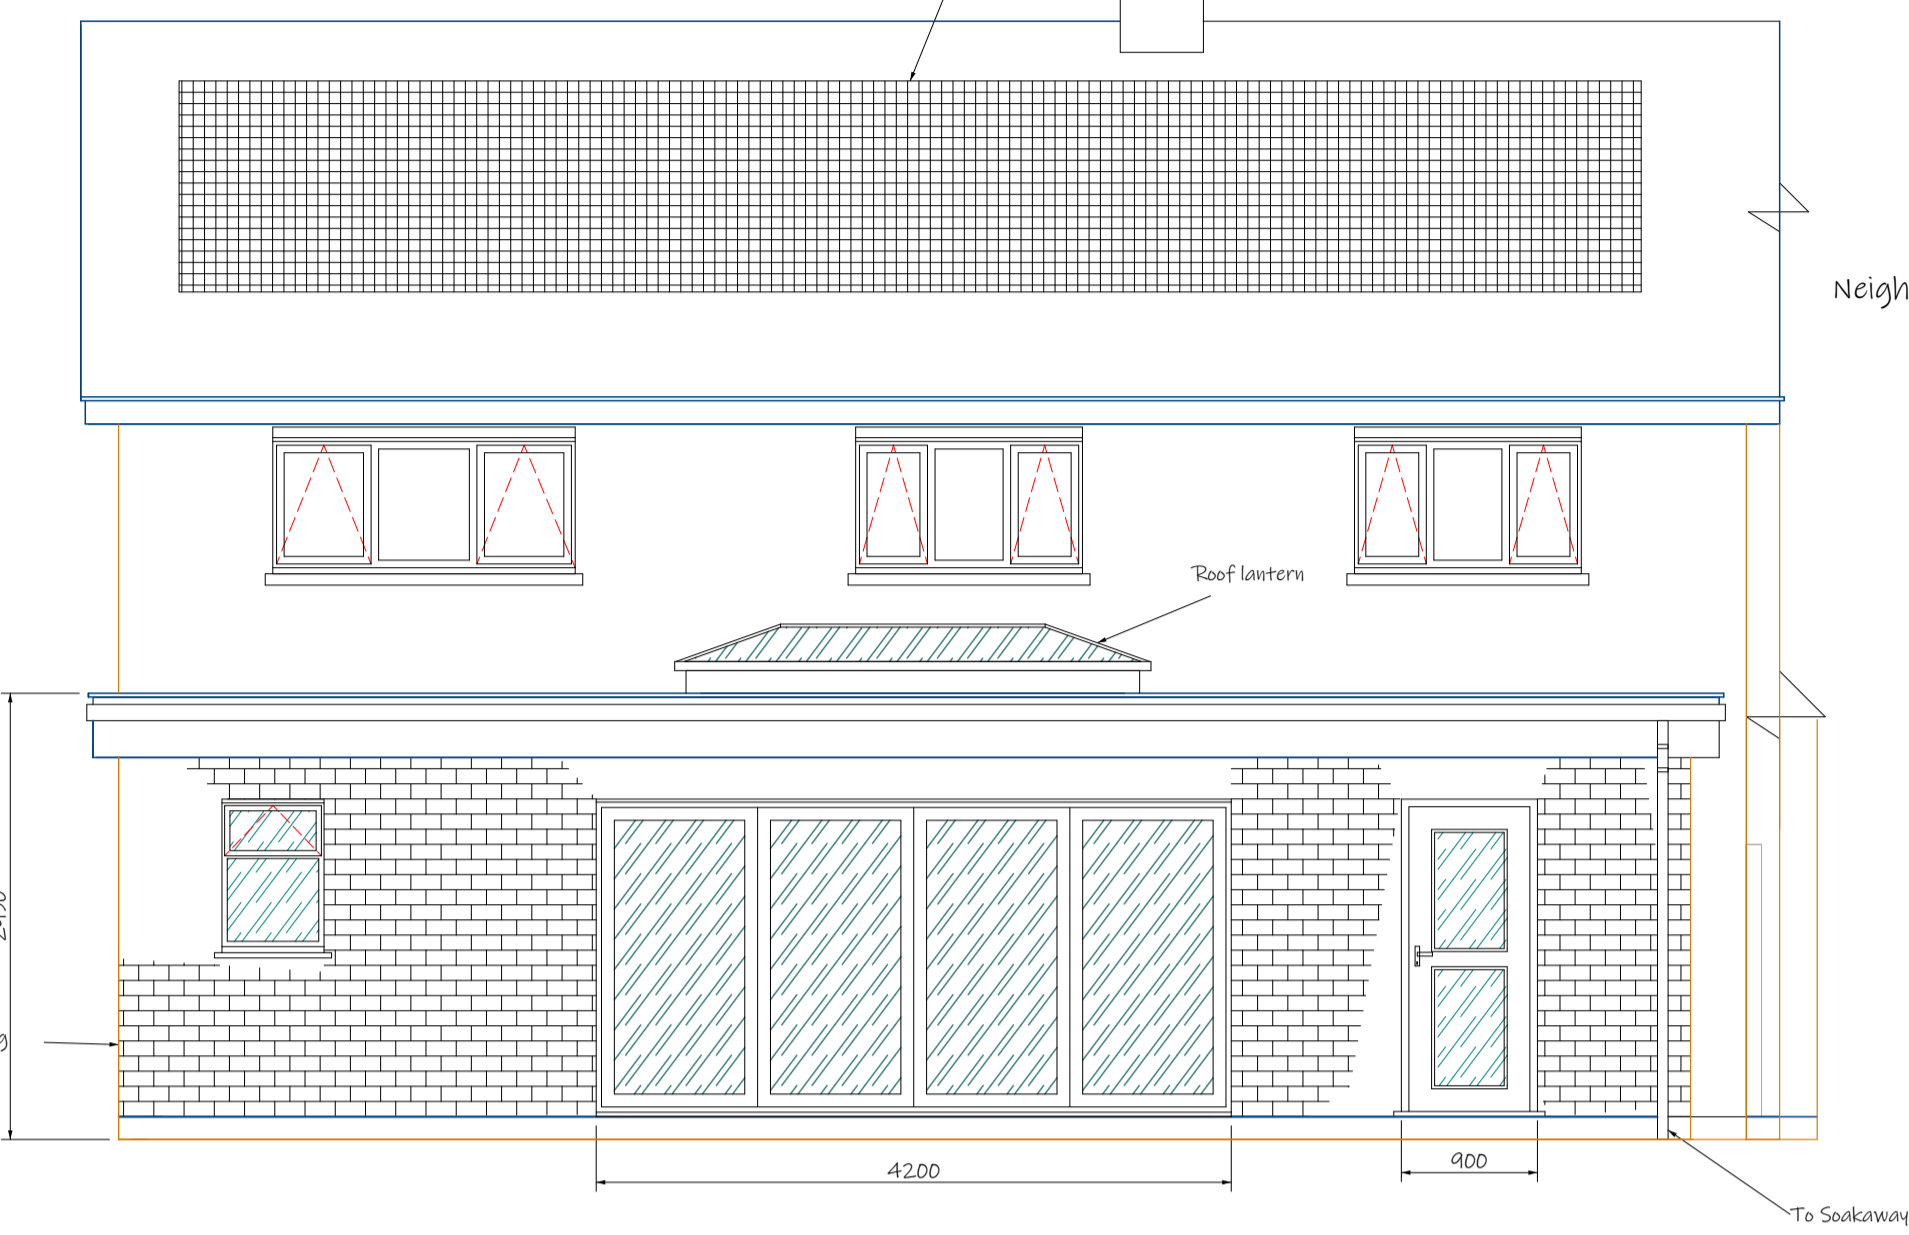


Side Elevation

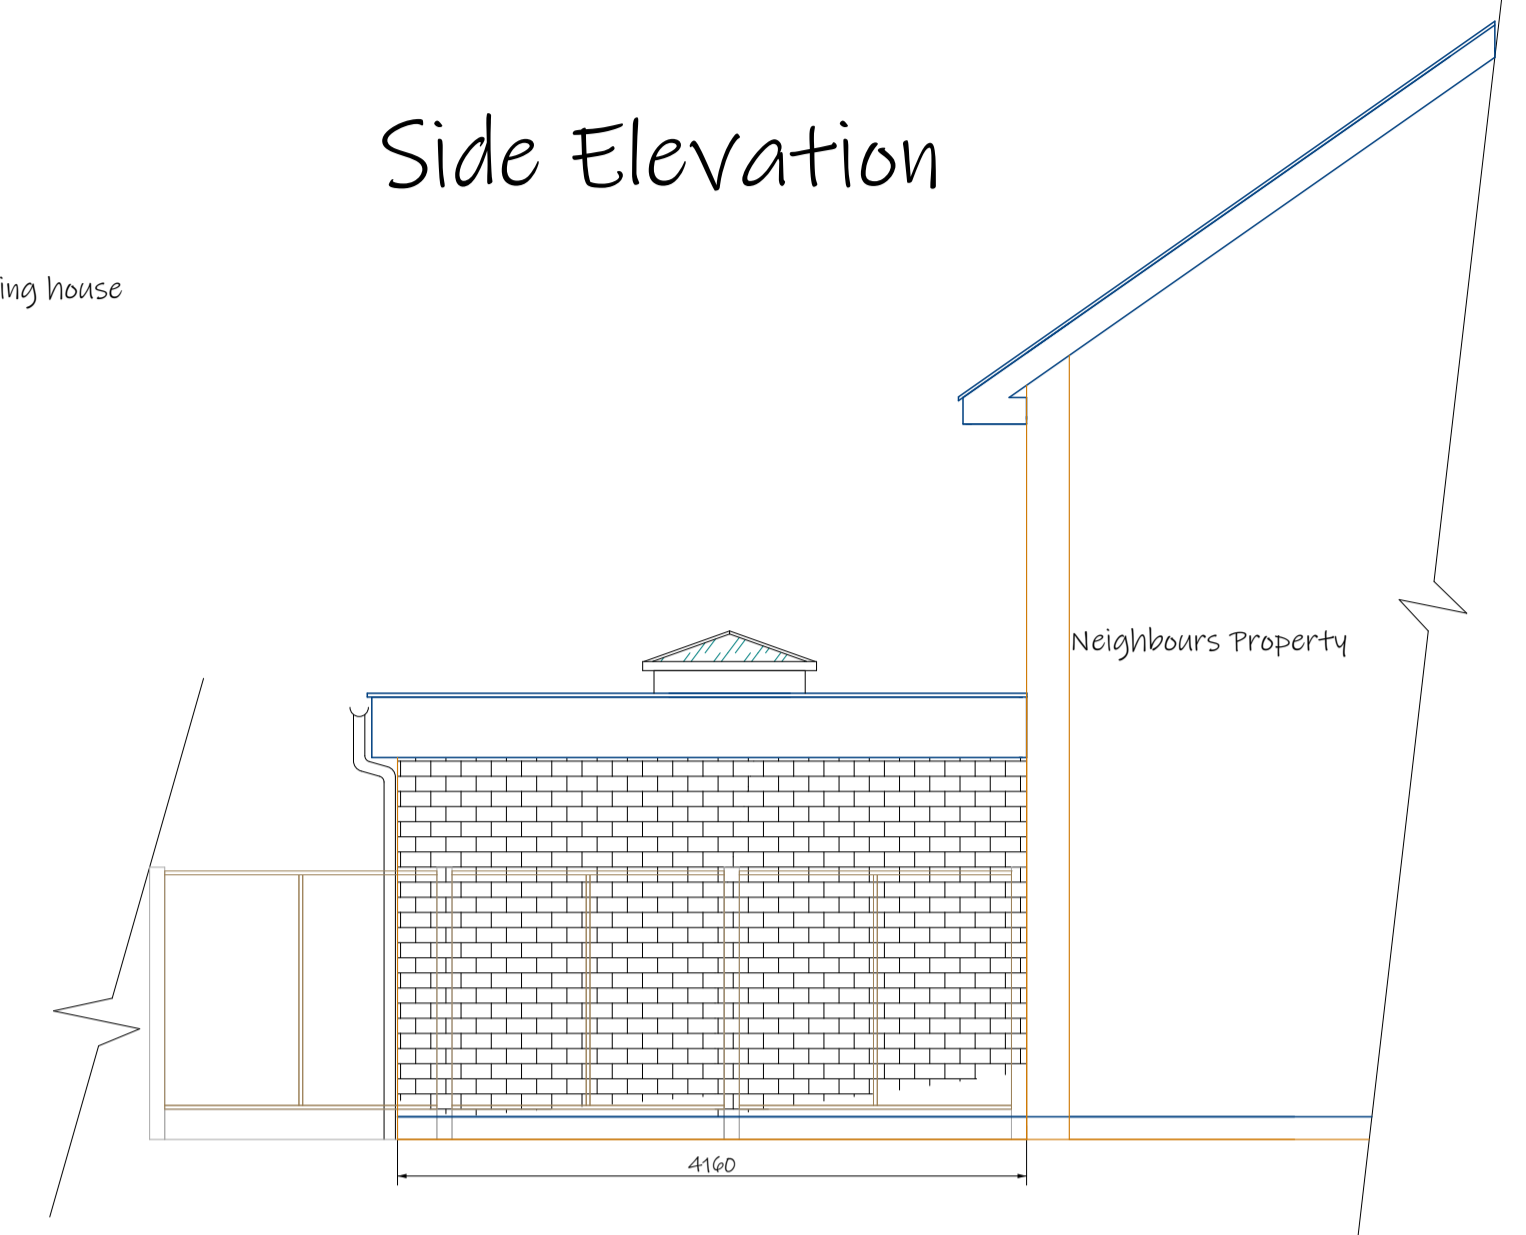

Garden

Proposed Extension

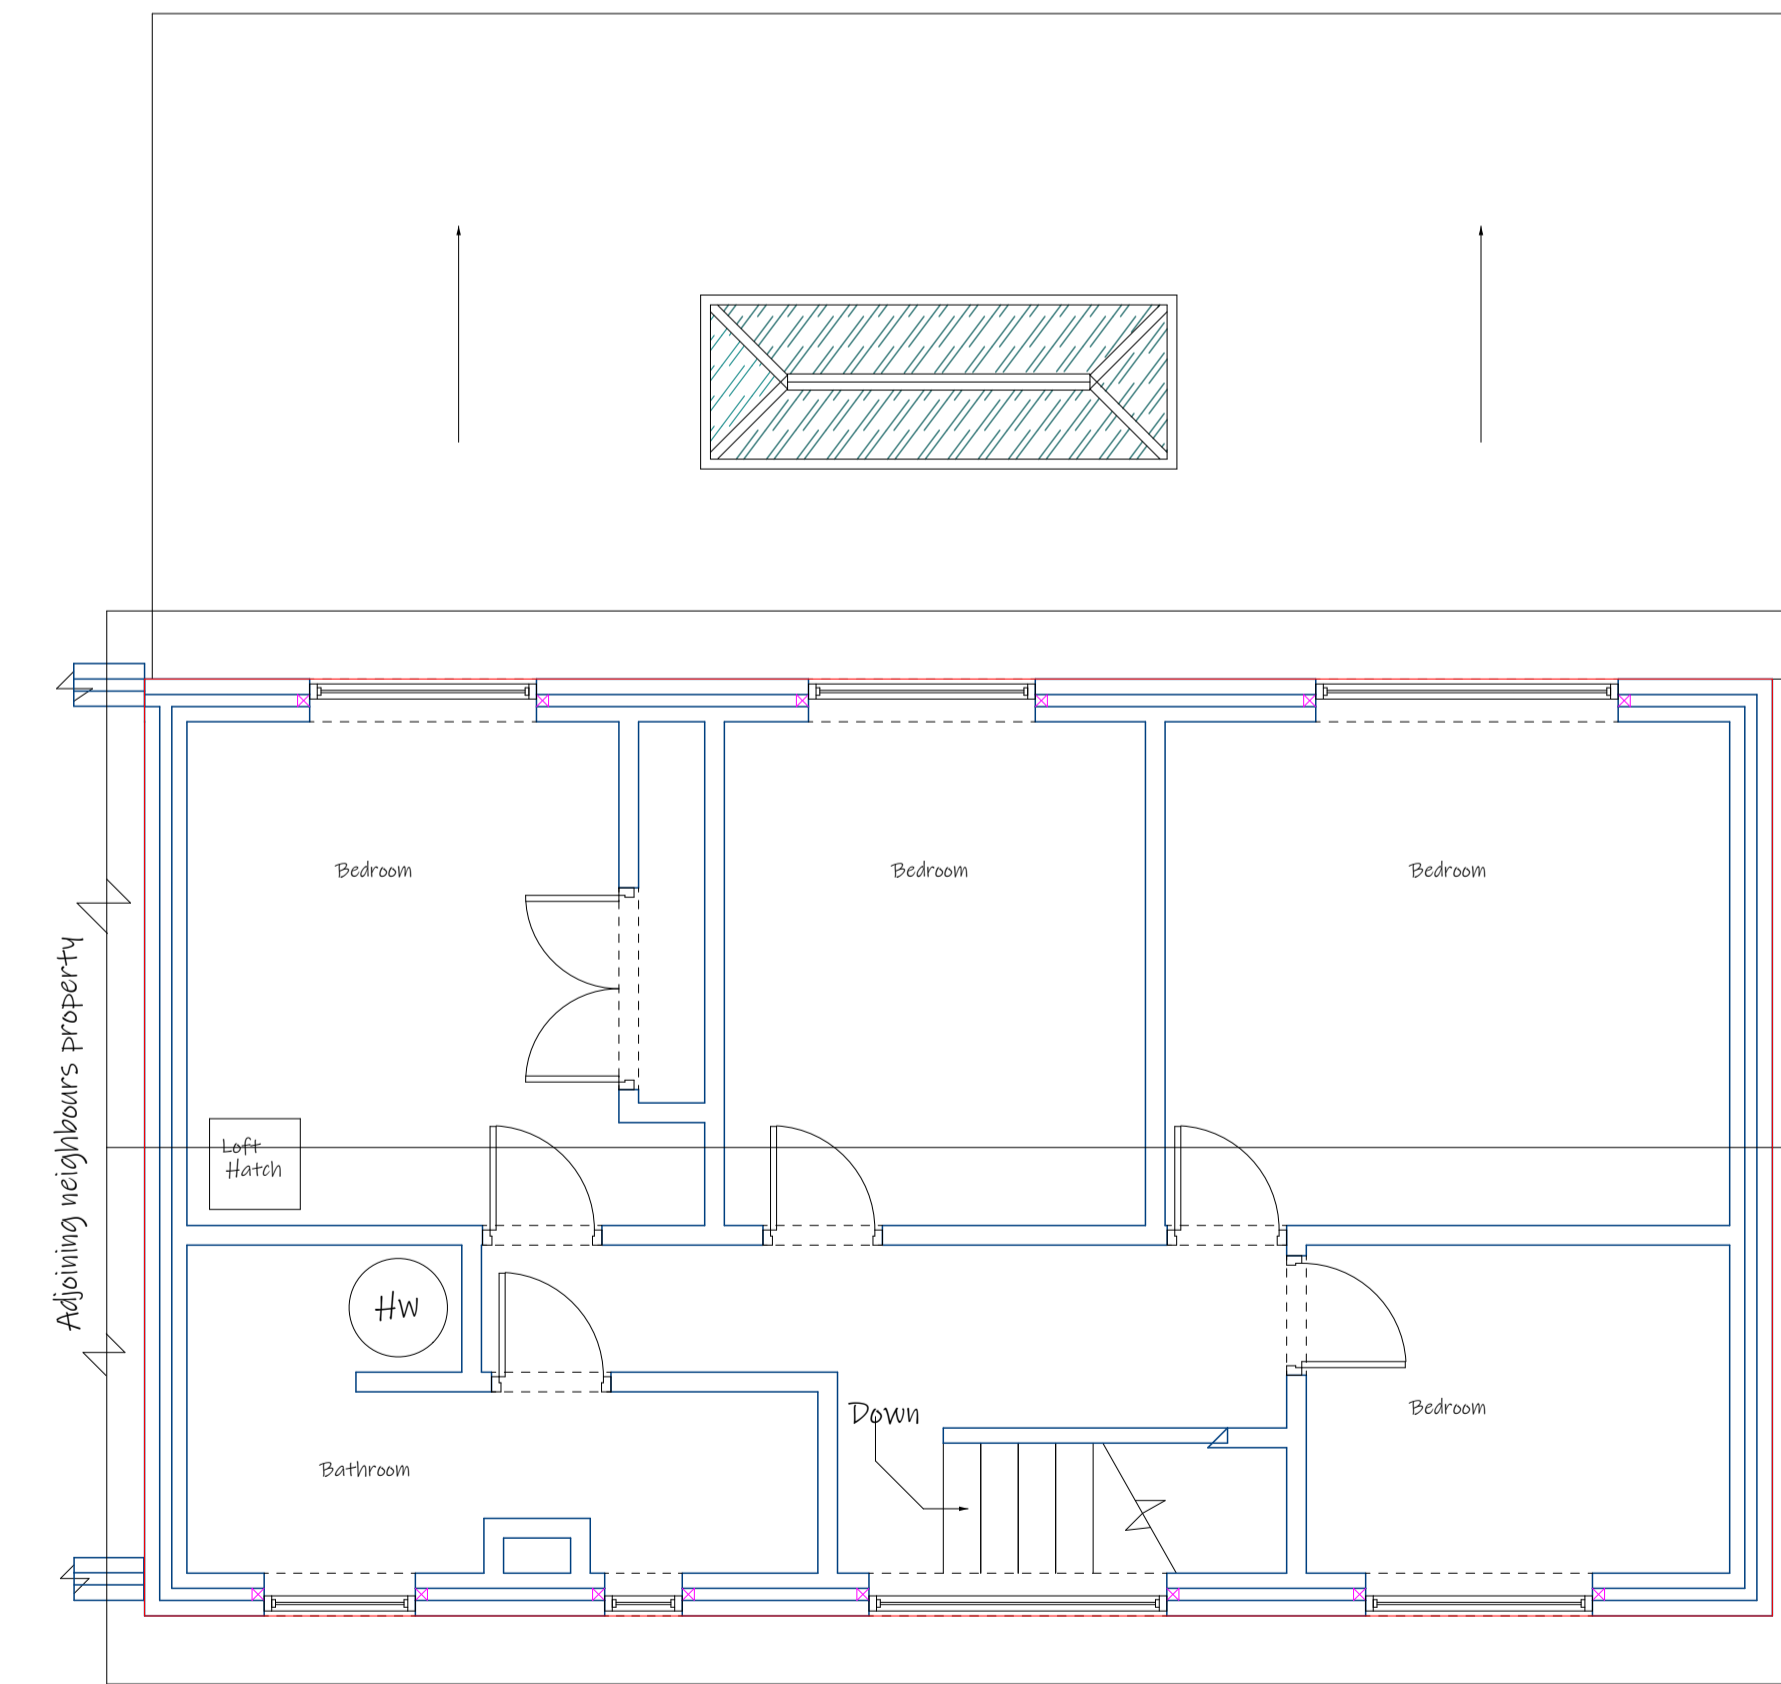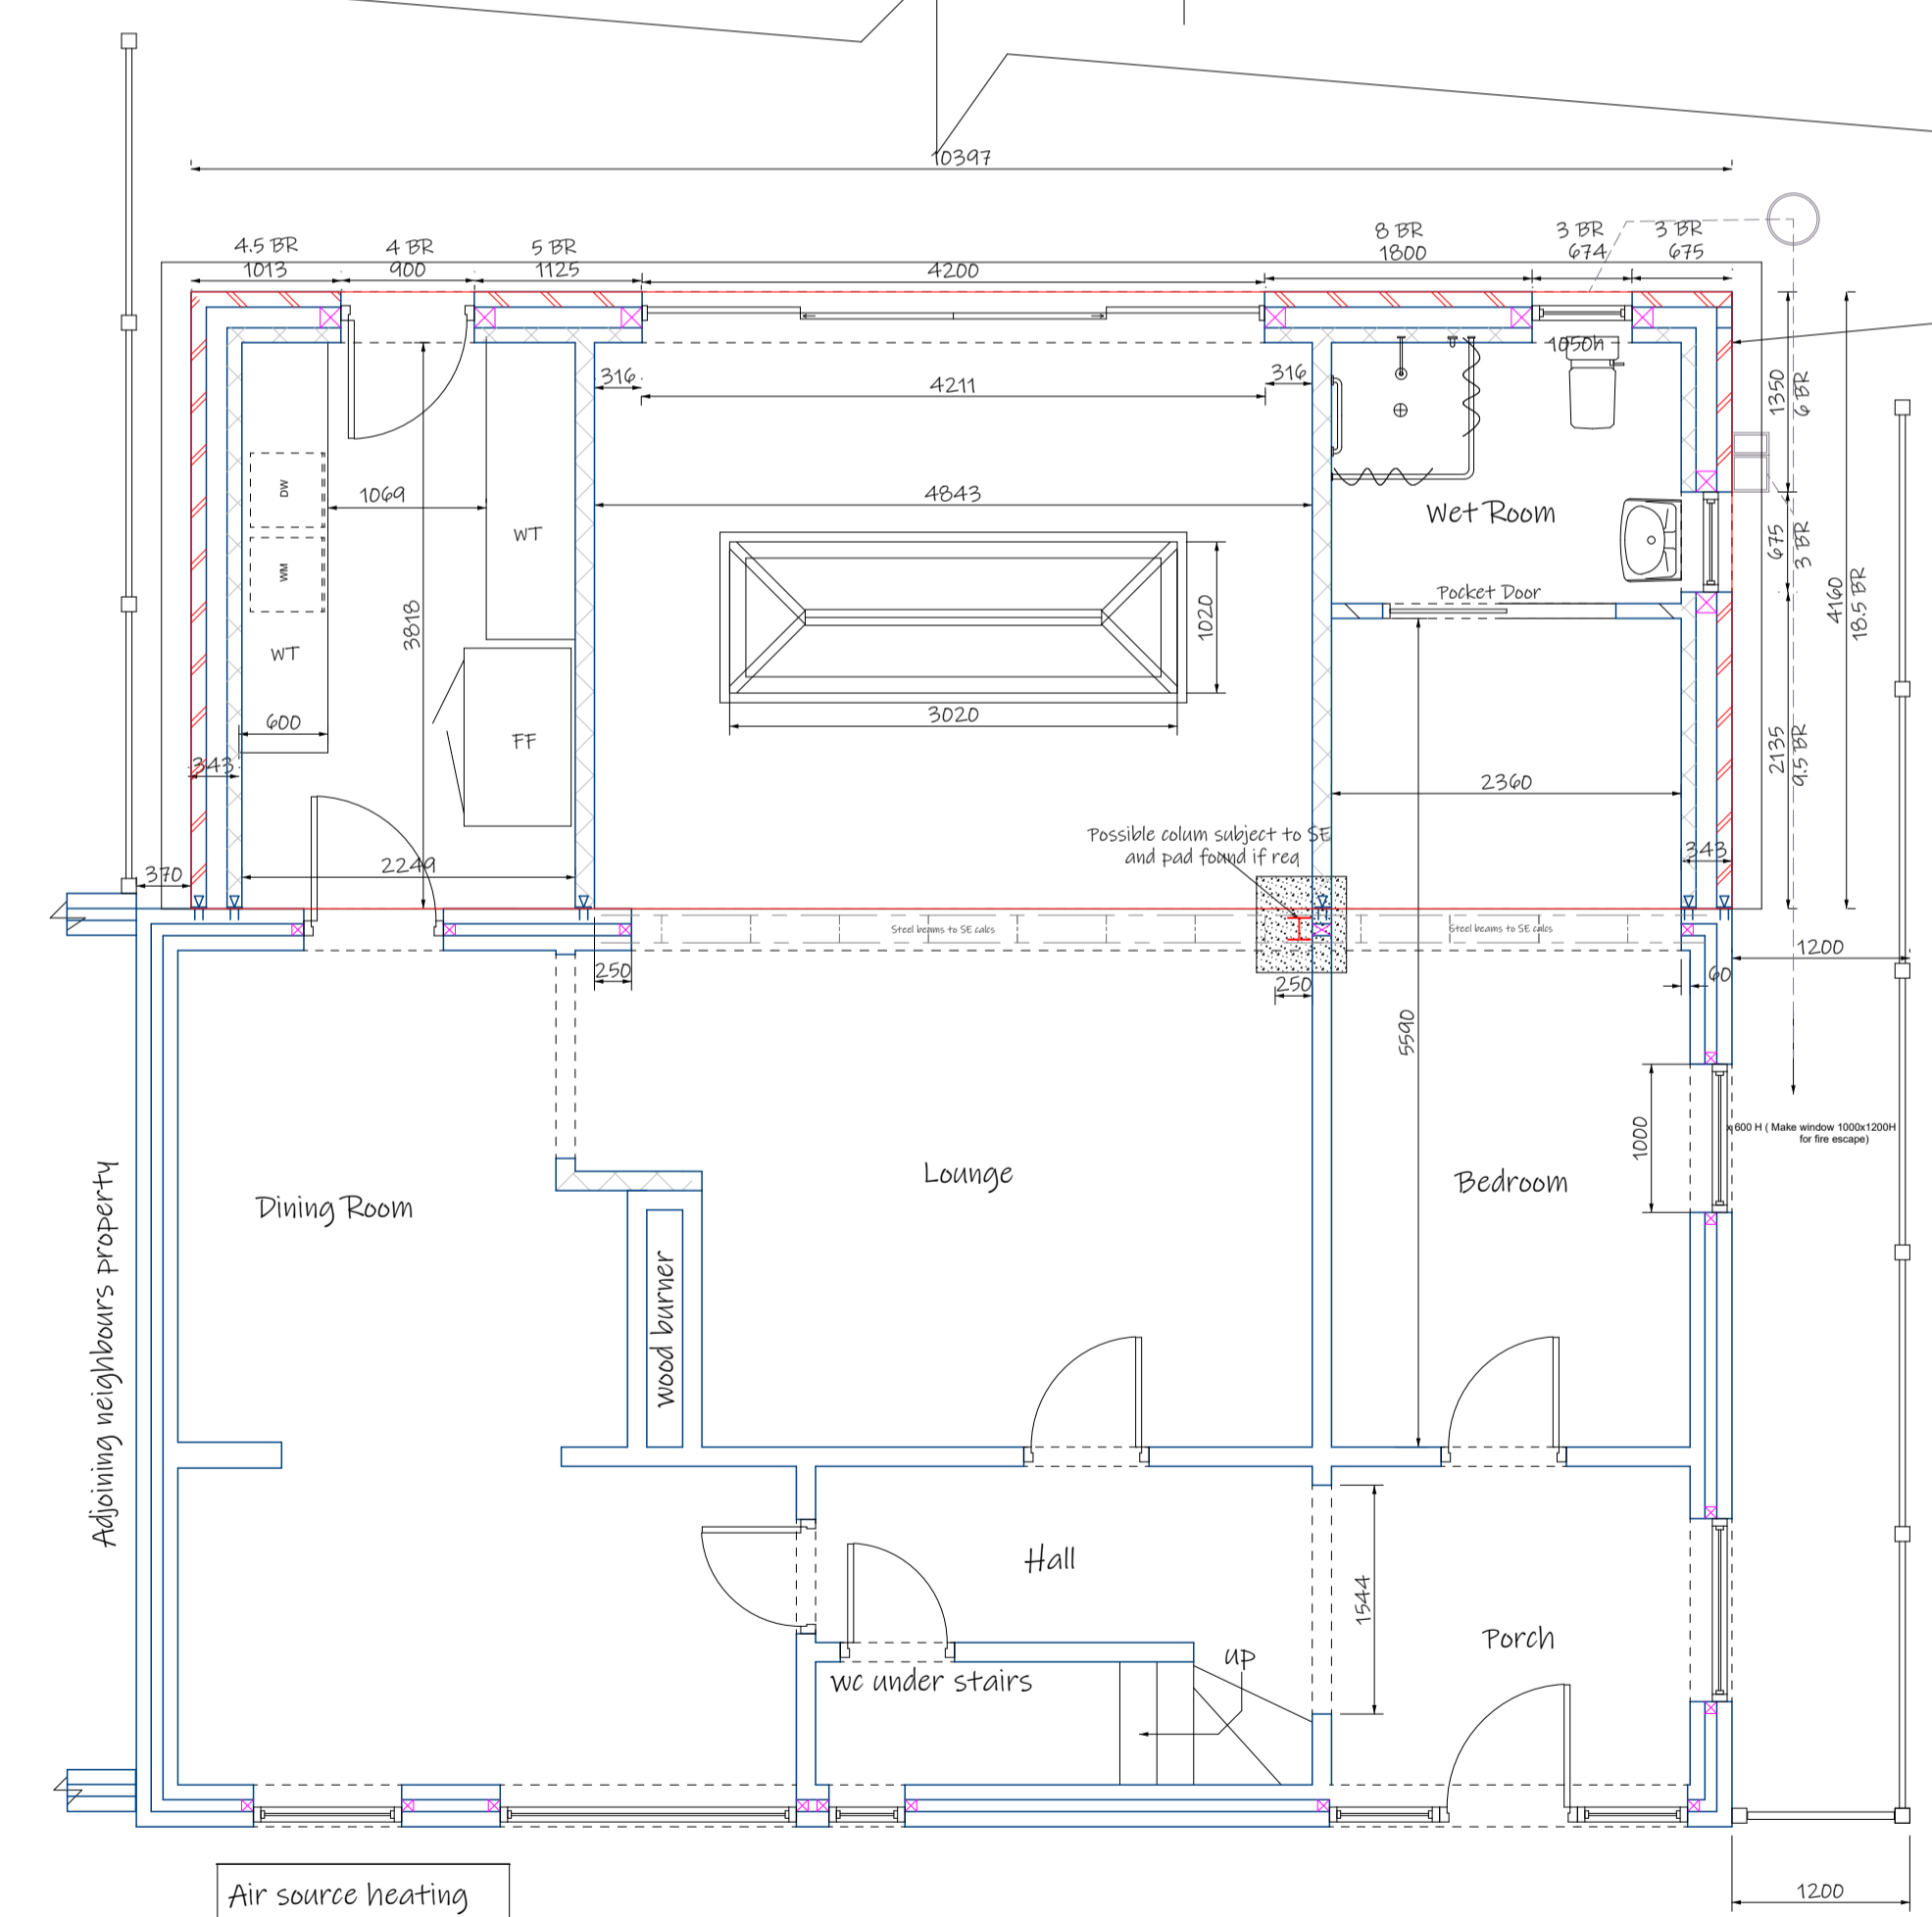

Ground Front

First Front

Approx position of manhole with invert at

EastPointCAD
Construction Drawings for Planning & Technical Approval

© copyright

Client: Mr Mrs Cassidy

Job Title: 6 Waveney Cottages Aldeby Beccles NR34 0AN

Drawing Title: Proposed Plans/ Elevations

Scale: A1 1:50

Date: 09/2023 Drawn By: GB

Dwg No: 02 Rev: