


MERE STREET

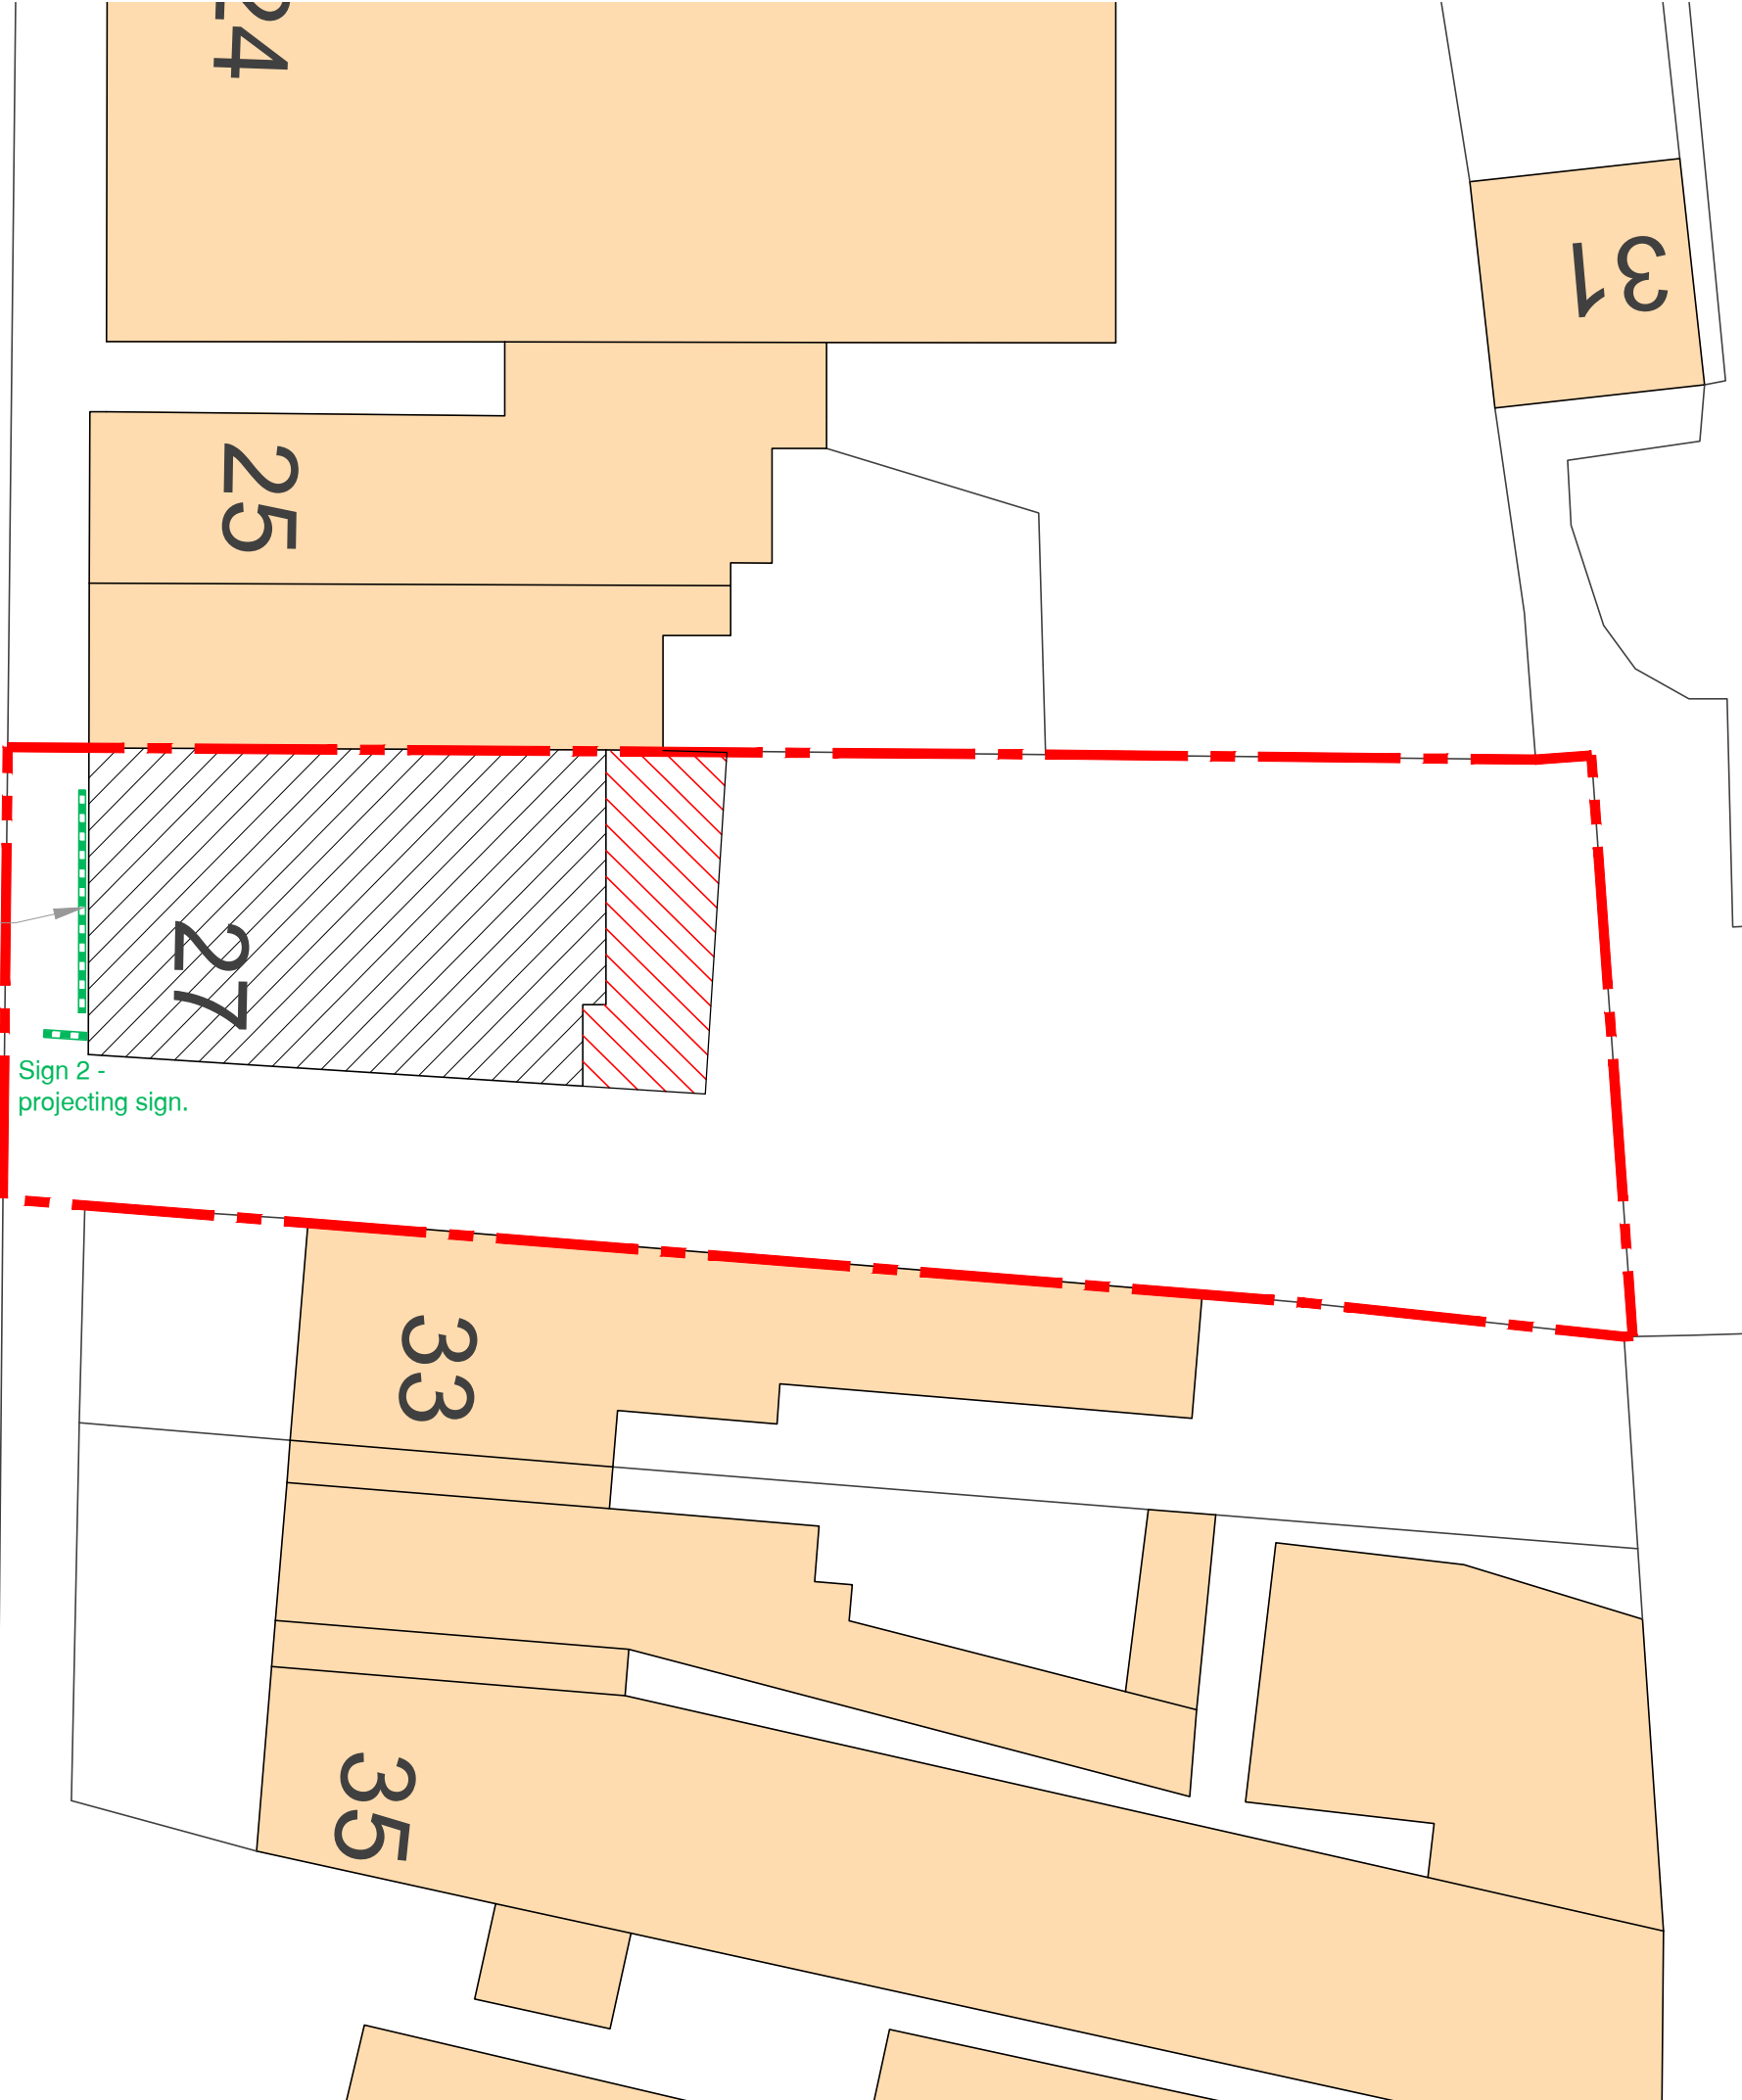


Sign 1 - fascia sign

Main Entrance

Sign 2 - projecting sign.

NOTES:
 CONTRACTORS MUST VERIFY ALL DIMENSIONS ON SITE BEFORE COMMENCEMENT OF ANY WORK OR PREPARING MANUFACTURING DRAWINGS
 DO NOT SCALE FROM THIS DRAWING
 ANY DISCREPANCIES ON THIS DRAWING ARE TO BE NOTIFIED TO THE ARCHITECT IMMEDIATELY.
 HATTRELL LLP COPYRIGHT

| REV | AMENDMENT | DATE | CHKD |
|-----|-----------|------|------|
| | | | |

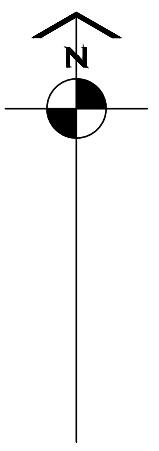

HATTRELL LLP

Suite E KINGS COURT RAILWAY STREET ALTRINCHAM WA14 2RD
 TELEPHONE 0161 820 4207
 e-mail: design@hattrell.co.uk / www.hattrell.co.uk

CLIENT

PROJECT
 27 Mere Street,
 Diss,
 Norfolk.
 IP22 4AD

DRAWING TITLE
 Block Site Plan
 showing Proposed Signage

SCALE 1:200 @A3 DRAWN BY IS/ST CHECKED - DATE Oct23

DRAWING No C5334-BP10 REVISION -

Planning