




NORTH ELEVATION
Scale: 1:100

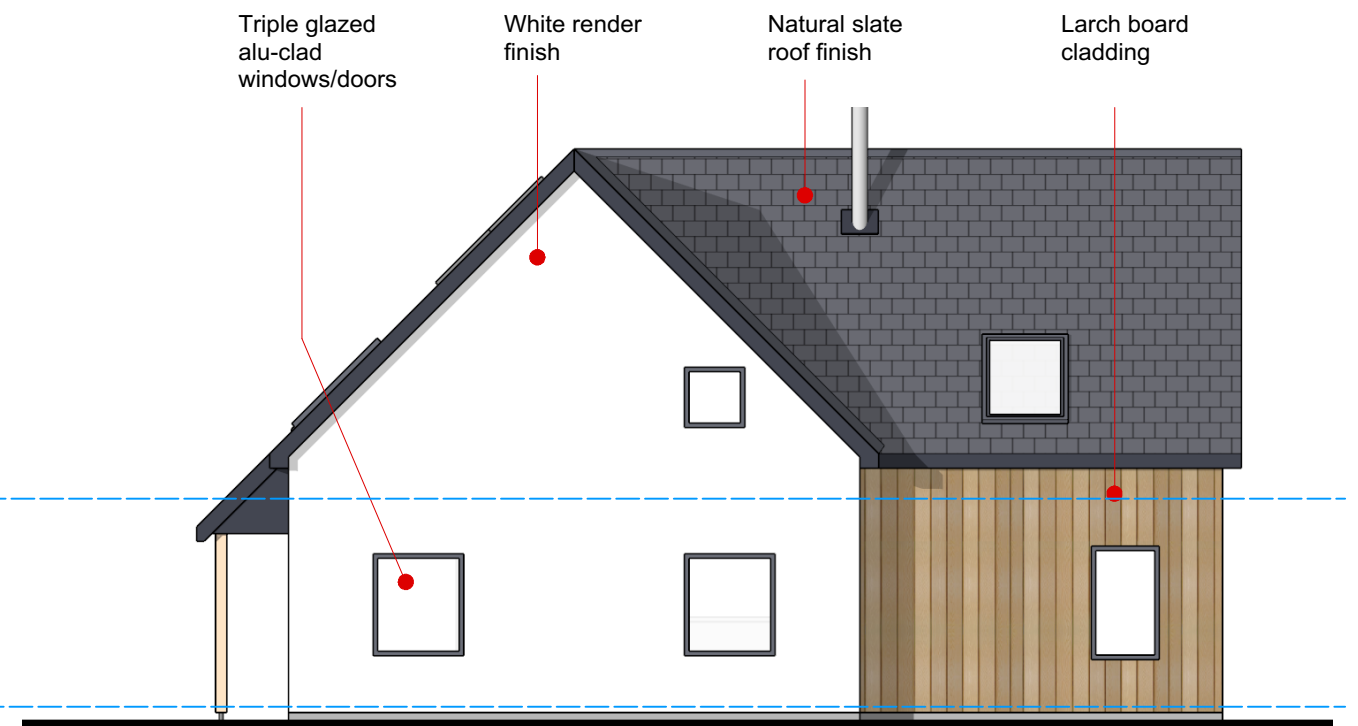

EAST ELEVATION
Scale: 1:100

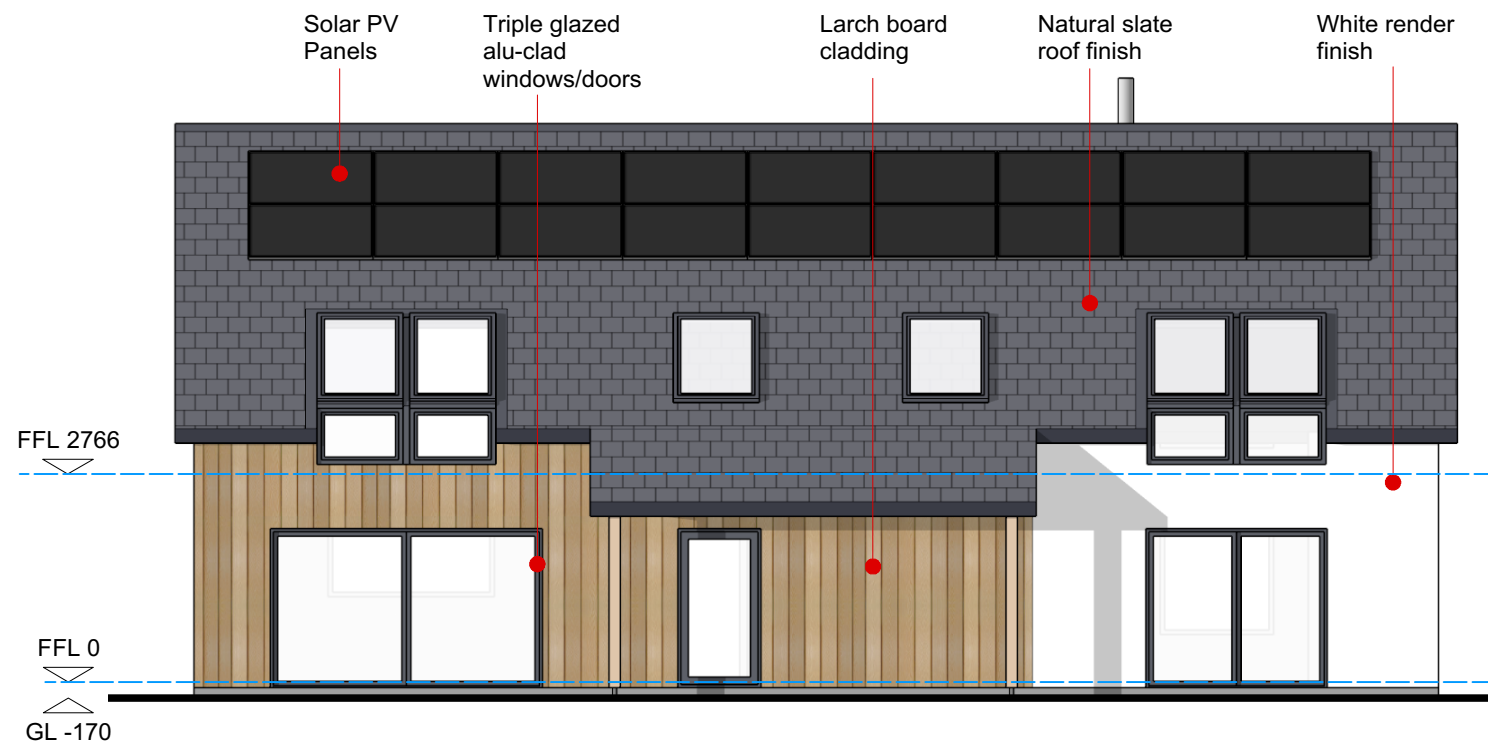

NORTH ELEVATION
Scale: 1:100

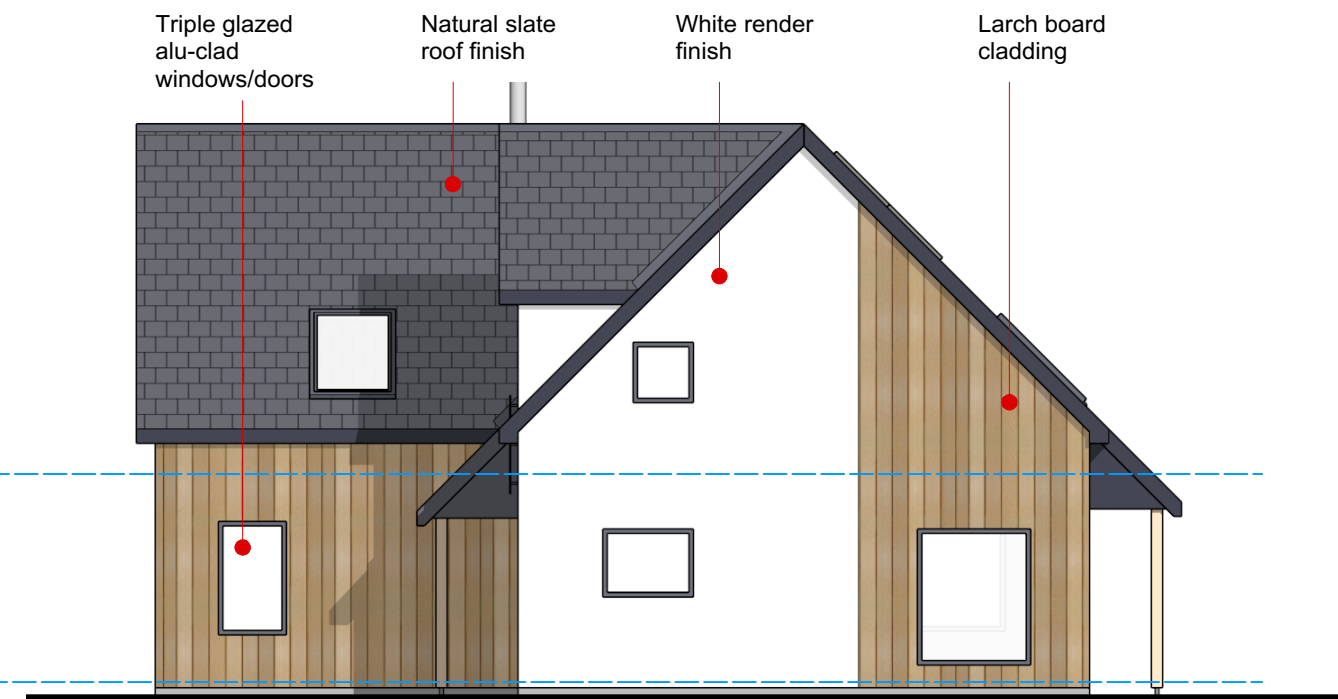

WEST ELEVATION
Scale: 1:100



PLANNING DRAWINGS: Not for construction

All critical dimensions to be checked on site. No critical dimensions to be scaled from this drawing. Any discrepancies on site to be notified to the client for clarification. Up to date drawings and information must be obtained before commencement of work. Drawings may be copied by contractors and clients etc. but copyright of all designs remain with the designer.

These drawings are intended for Building Warrant and Planning applications and are not necessarily exhaustive. If they are used as a basis for preparing tenders or carrying out the works fully, details of all items included or excluded should be provided to the client. It should be noted that items that may be required are not necessarily mentioned. Contractors are to ensure full compliance with the building regulations and all relevant Codes, Building Standards etc. and in accordance with normal quality tradesmen practices.

CLIENT
RUAIRIDH
MACLEMAN

PROJECT
NEW HOUSE
COUL CROFT
FAIRBURN
MUIR OF ORD
IV6 7UT

TITLE
ELEVATIONS

SCALE 1 : 100
A3 SHEET SIZE
DRAWING NO: 23-333-15

**MACBEATH
ARCHITECTS**

Morrish House
20 Davidson Drive
Invergordon, IV18 0SA
01349 854590 07793961387
im.thermosips@gmail.com
www.thermopassive.com