



NOTICE
 This drawing is the copyright of G1 Architects and the contents shall not be reproduced or used for any other purpose without their written permission. Do not use scaled dimensions from this drawing. All dimensions are to be verified and checked on site by the main contractor before the commencement of any work whatsoever, either on his behalf or for subcontractors or suppliers. Shop drawings to be presented to the architect for approval prior to fabrication. All discrepancies are to be reported to the architect immediately. Drawing to be read in conjunction with all other architects, engineers and specialists drawings + specifications
 If in doubt ASK

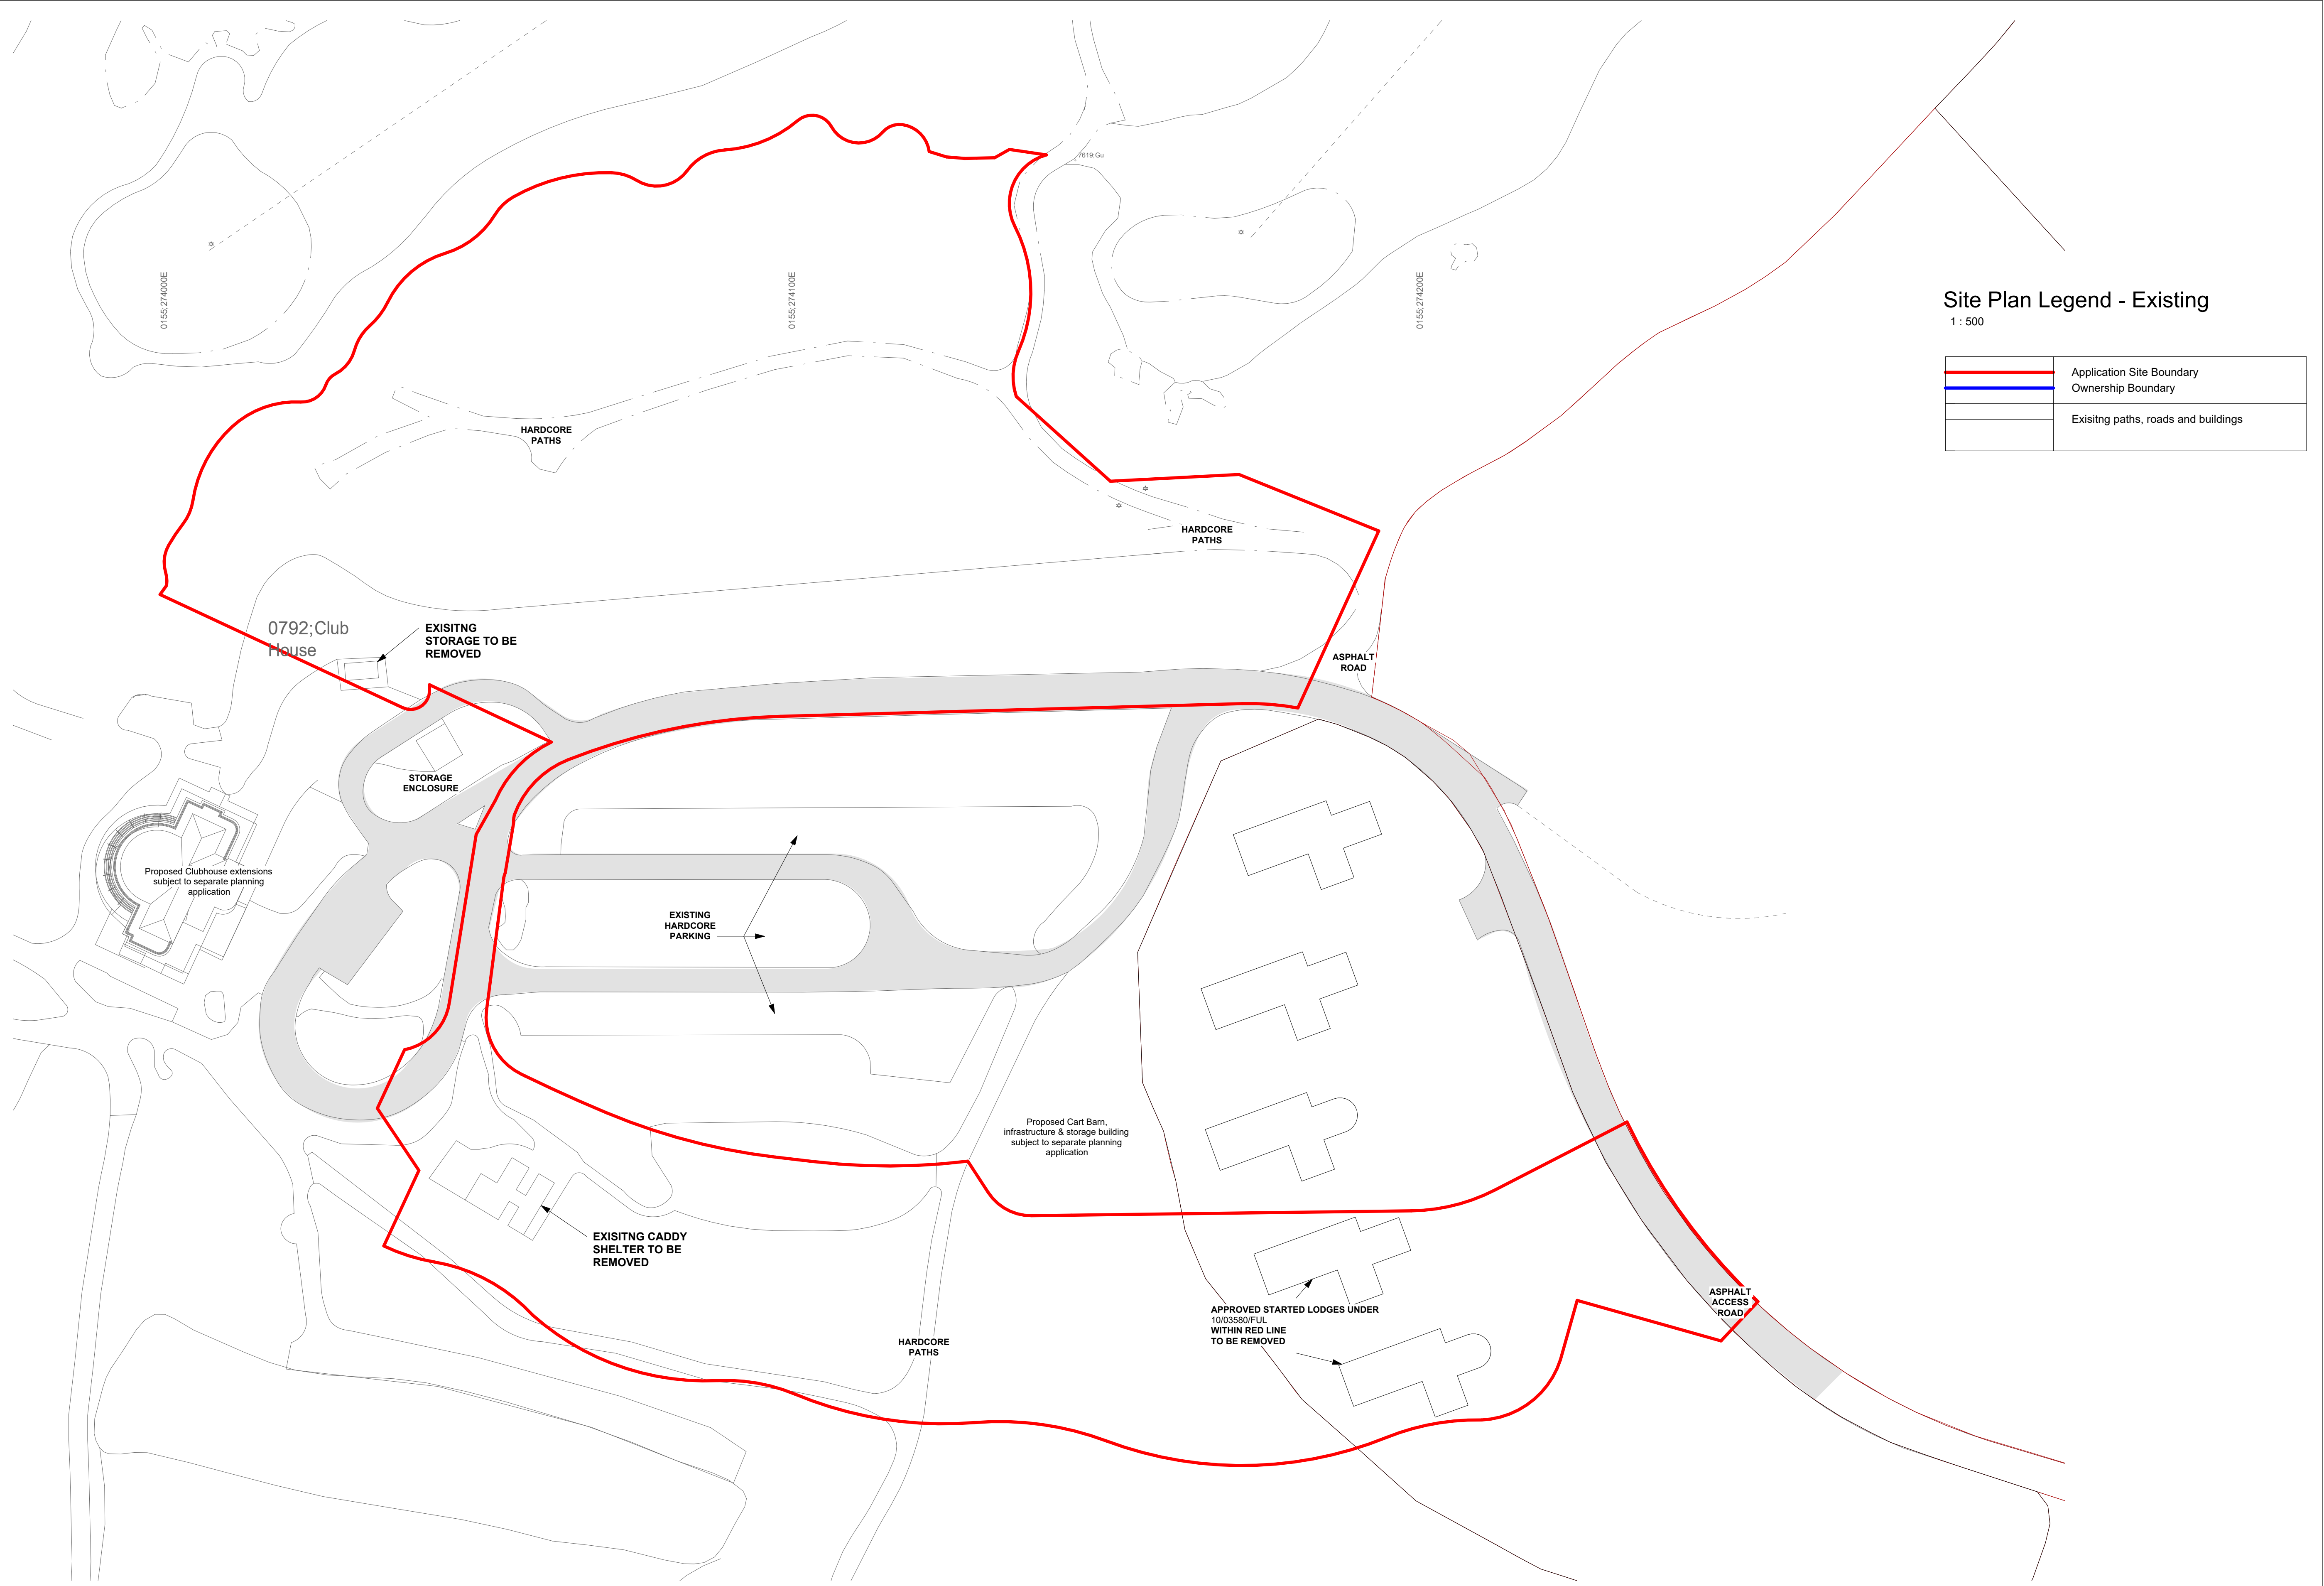

Site Plan Legend - Existing
 1 : 500

	Application Site Boundary
	Ownership Boundary
	Existing paths, roads and buildings

Site Layout Existing
 1 : 500

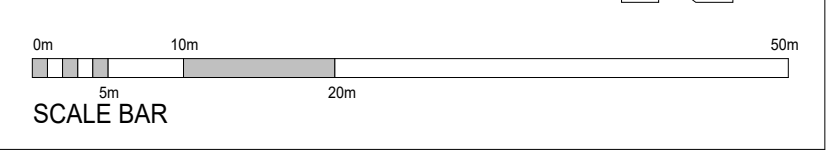

CONCEPT DESIGN:
HART HOWERTON
 NEW YORK · SAN FRANCISCO

CLIENT:
CABOT

No	Description	Date
Revision Notes		

G1 Architects
 G1 Architects t 0141 334 4881
 3rd Floor West info@g1architects.com
 211 Dumbarton Road www.g1architects.com
 Glasgow G11 6AA

Drawing Status Suitability
Planning

Project Drawing Title
 Lodges Existing Site
 Cabot Highlands, Dalcross, Layout
 Inverness, Scotland, IV2 7JL

Scale	Size	Drawn	Checked	Date
1 : 500	A1	PD	DB	04/10/23

Drawing No	Revision
815_04-G1-S1-XX-DR-A-SP00	