




HOUSE TYPE 3
ROOF PLAN

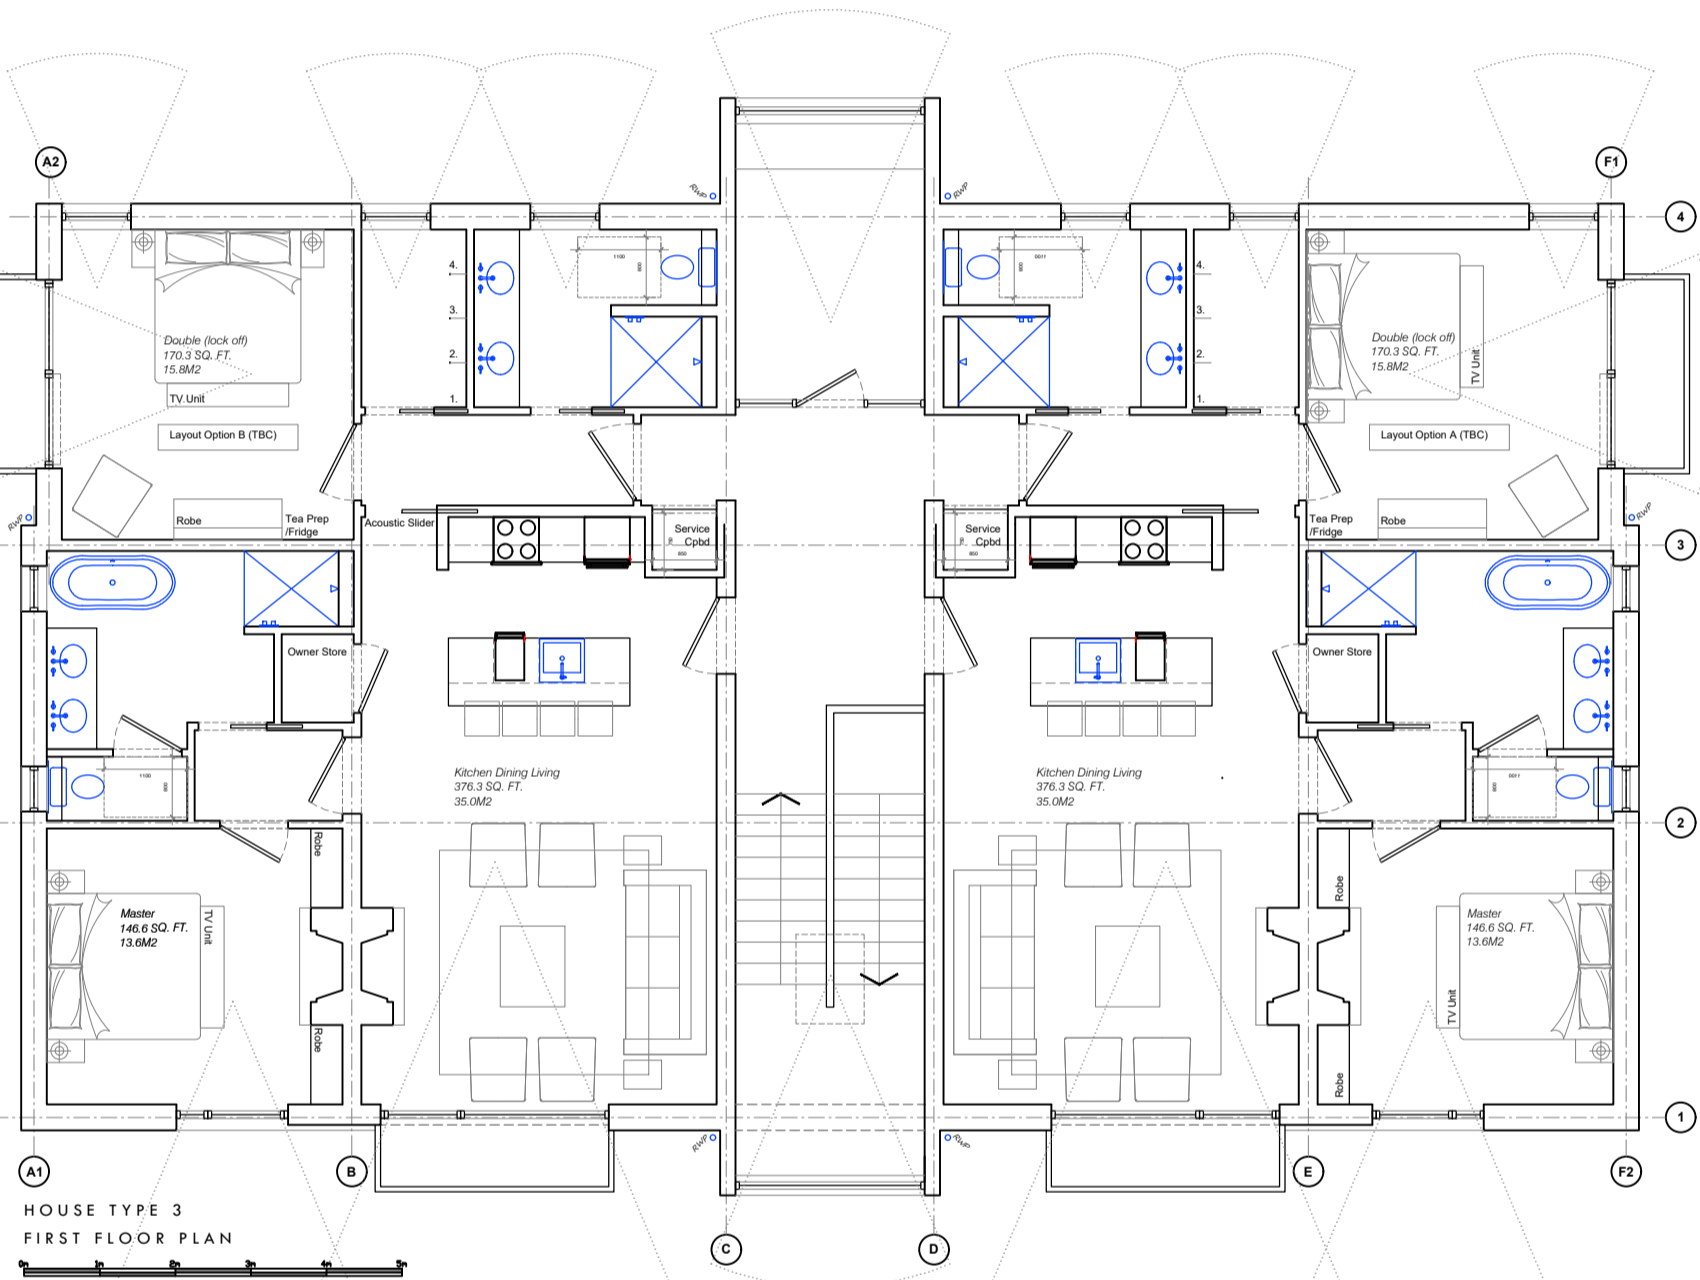

HOUSE TYPE 3
FIRST FLOOR PLAN

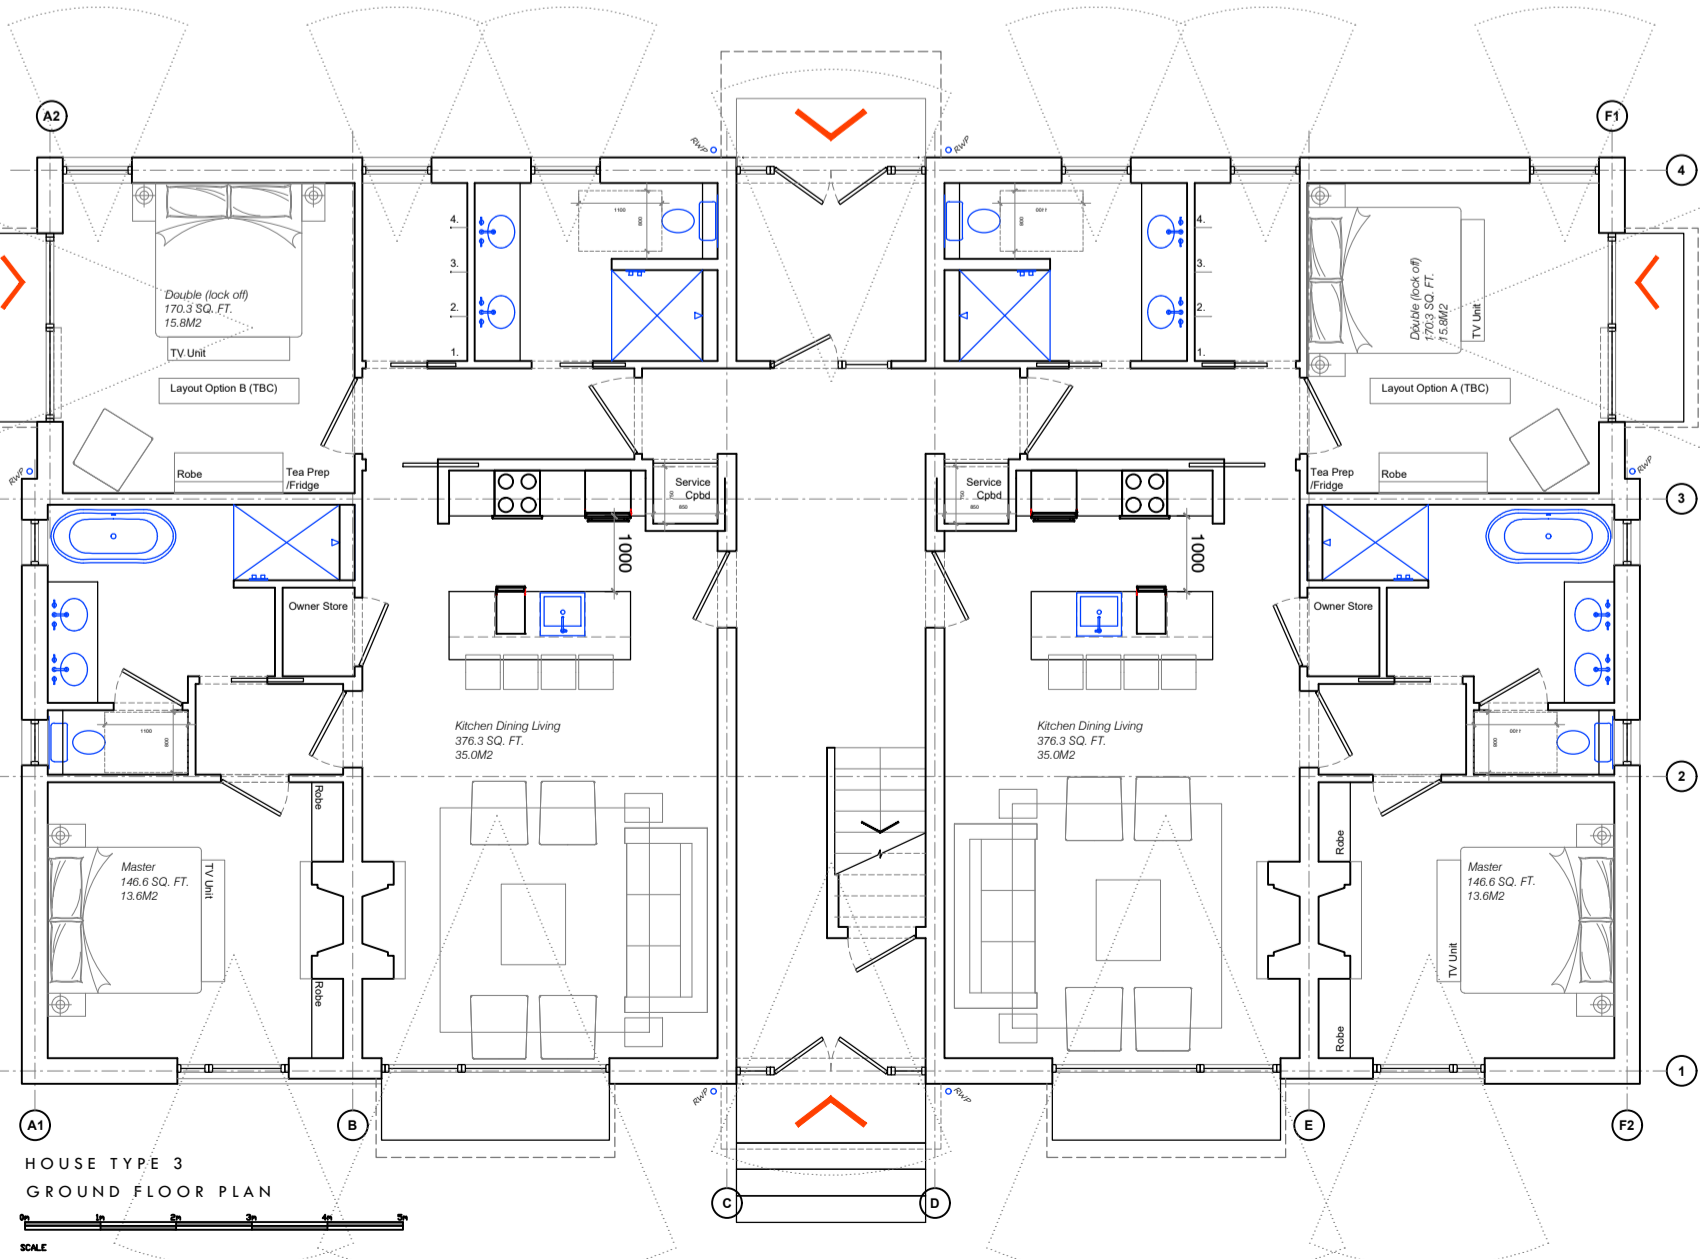

HOUSE TYPE 3
GROUND FLOOR PLAN

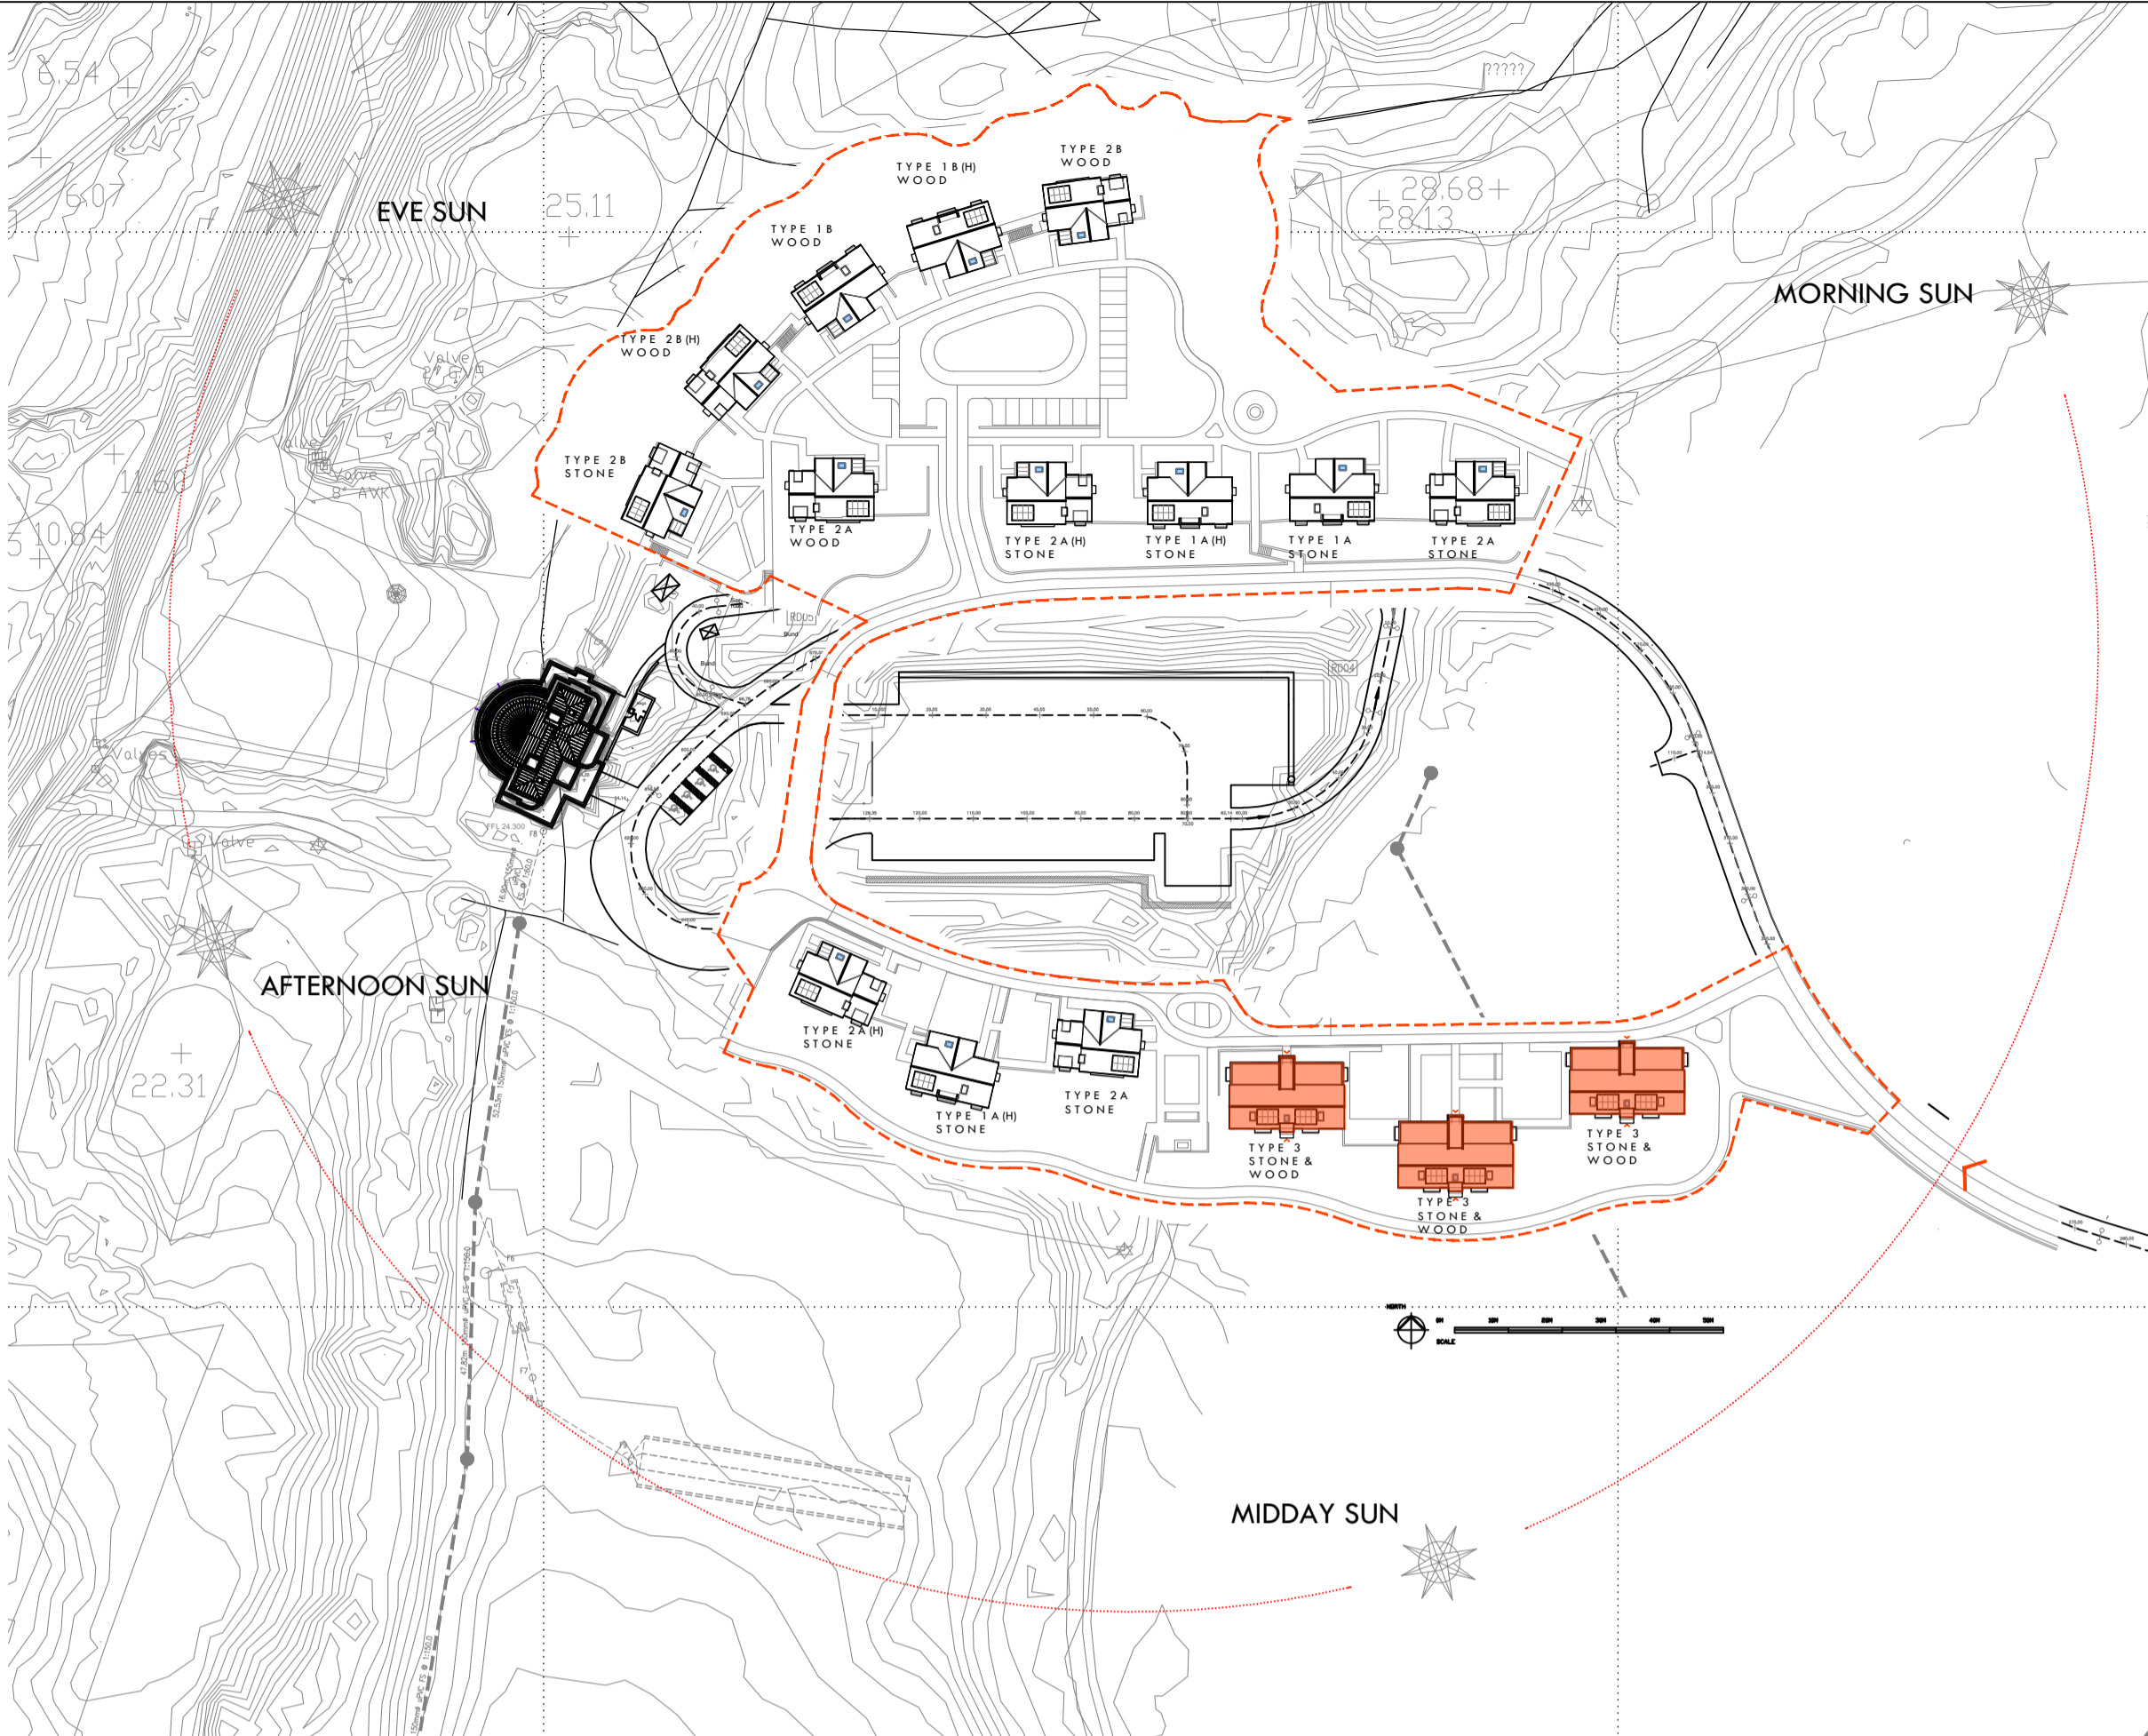

NOTE
This drawing is the copyright of G1 Architects and the contents shall not be reproduced or used for any other purpose without their written permission. Do not use scaled dimensions from this drawing. All dimensions are to be verified and checked on site by the main contractor before the commencement of any work whatsoever, either on his behalf or for subcontractors or suppliers. Shop drawings to be presented to the architect for approval prior to fabrication. All discrepancies are to be reported to the architect immediately. Drawing to be read in conjunction with all other architects, engineers and specialists drawings + specifications.
In doubt ASK

Concept Design:
HART HOWERTON
NEW YORK - SAN FRANCISCO
Client:
CAROT

A	Planning	25.10.23
-	Planning	06.10.23
No	Description	Date

Revision Notes



G1 Architects
3rd Floor West
213 Dumbarton Road
Glasgow G11 6AA
1 0141 334 4881
info@g1architects.com
www.g1architects.com

Drawing Status
Planning

Project Courtyard Cottages 2 Bed over 2 Bed Castle Stuart Inverness	Drawing Title House Type 3 Plans Proposed
--	--

Scale 1 : 100	Size A1	Drawn CA	Checked DB	Date 20.02.23
-------------------------	-------------------	--------------------	----------------------	-------------------------

Drawing No
UPRN/Design/Zone Level Type Plot Number Subtitle/Revision
815(04)-G1-XX-00-DR-A-PL008 A