




NOTE
This drawing is the copyright of G1 Architects and the contents shall not be reproduced or used for any other purpose without their written permission. Do not use scaled dimensions from this drawing. All dimensions are to be verified and checked on site by the main contractor before the commencement of any work whatsoever, either on his behalf or for subcontractors or suppliers. Shop drawings to be presented to the architect for approval prior to fabrication. All discrepancies are to be reported to the architect immediately. Drawing to be read in conjunction with all other architects, engineers and specialists drawings + specifications.
If in doubt ASK

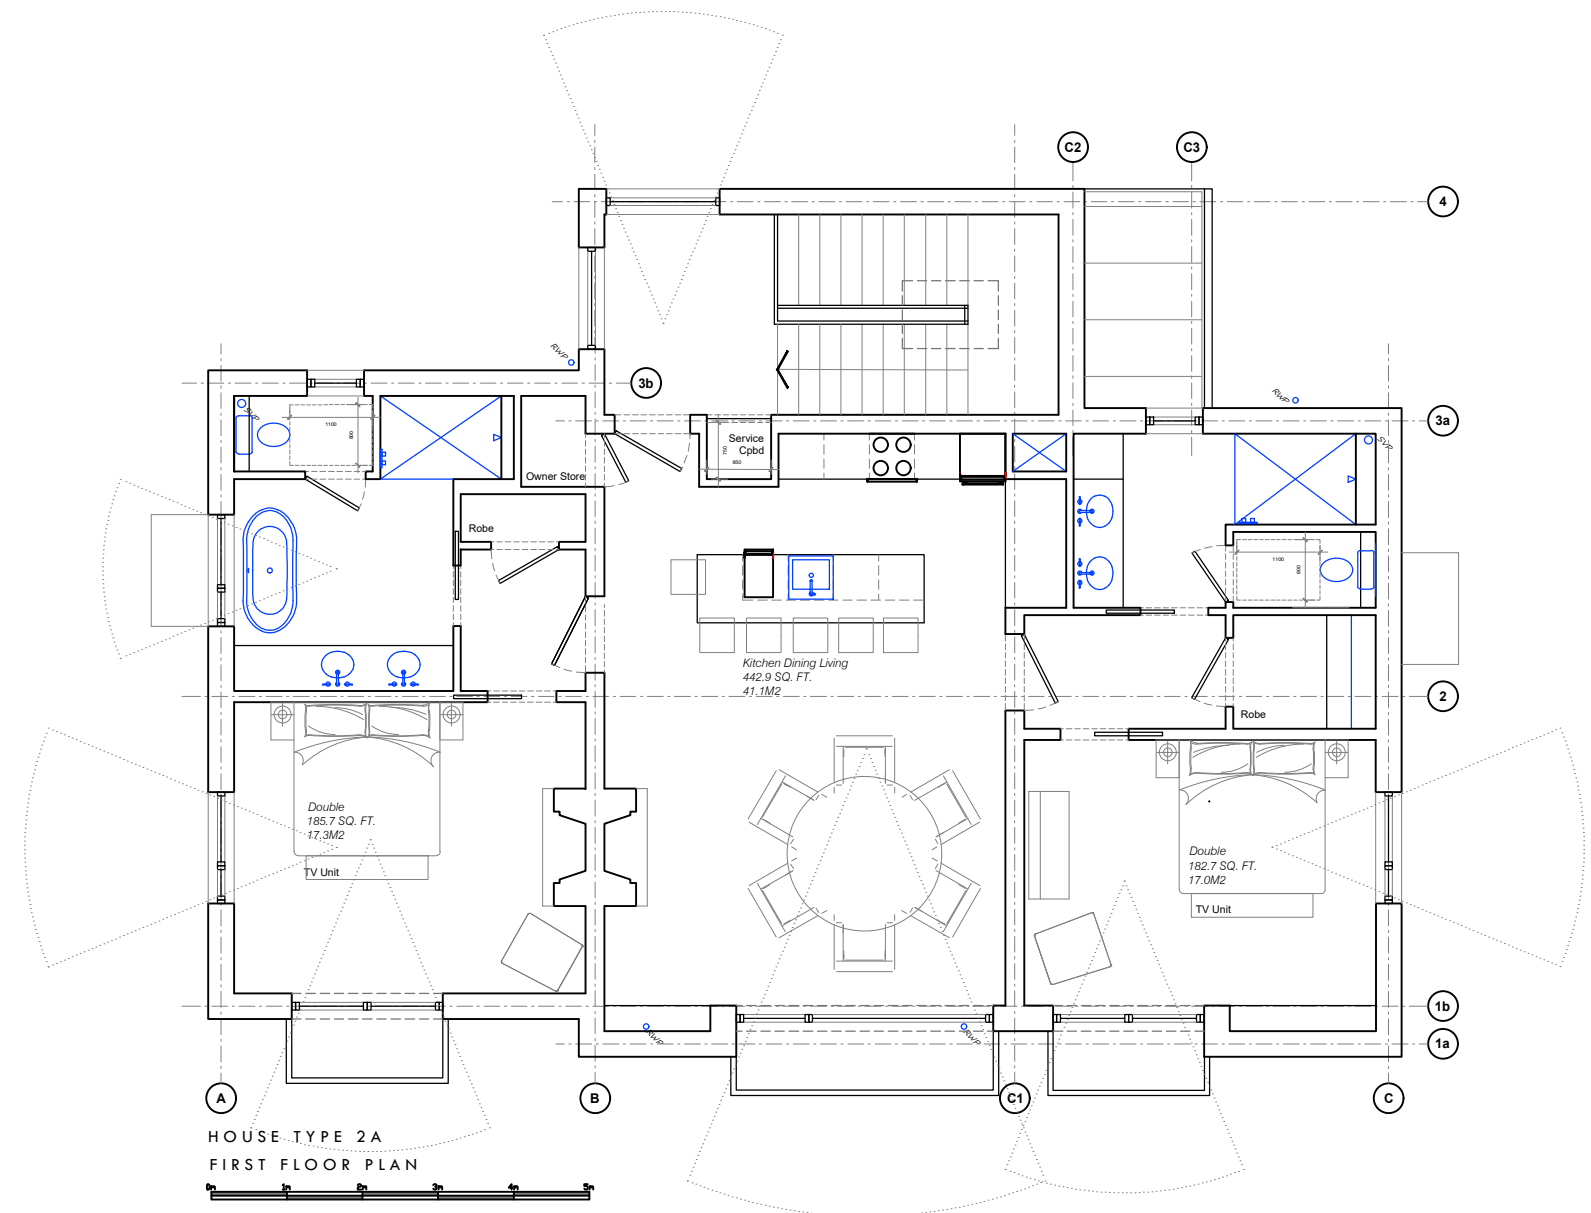

HOUSE TYPE 2A
ROOF PLAN

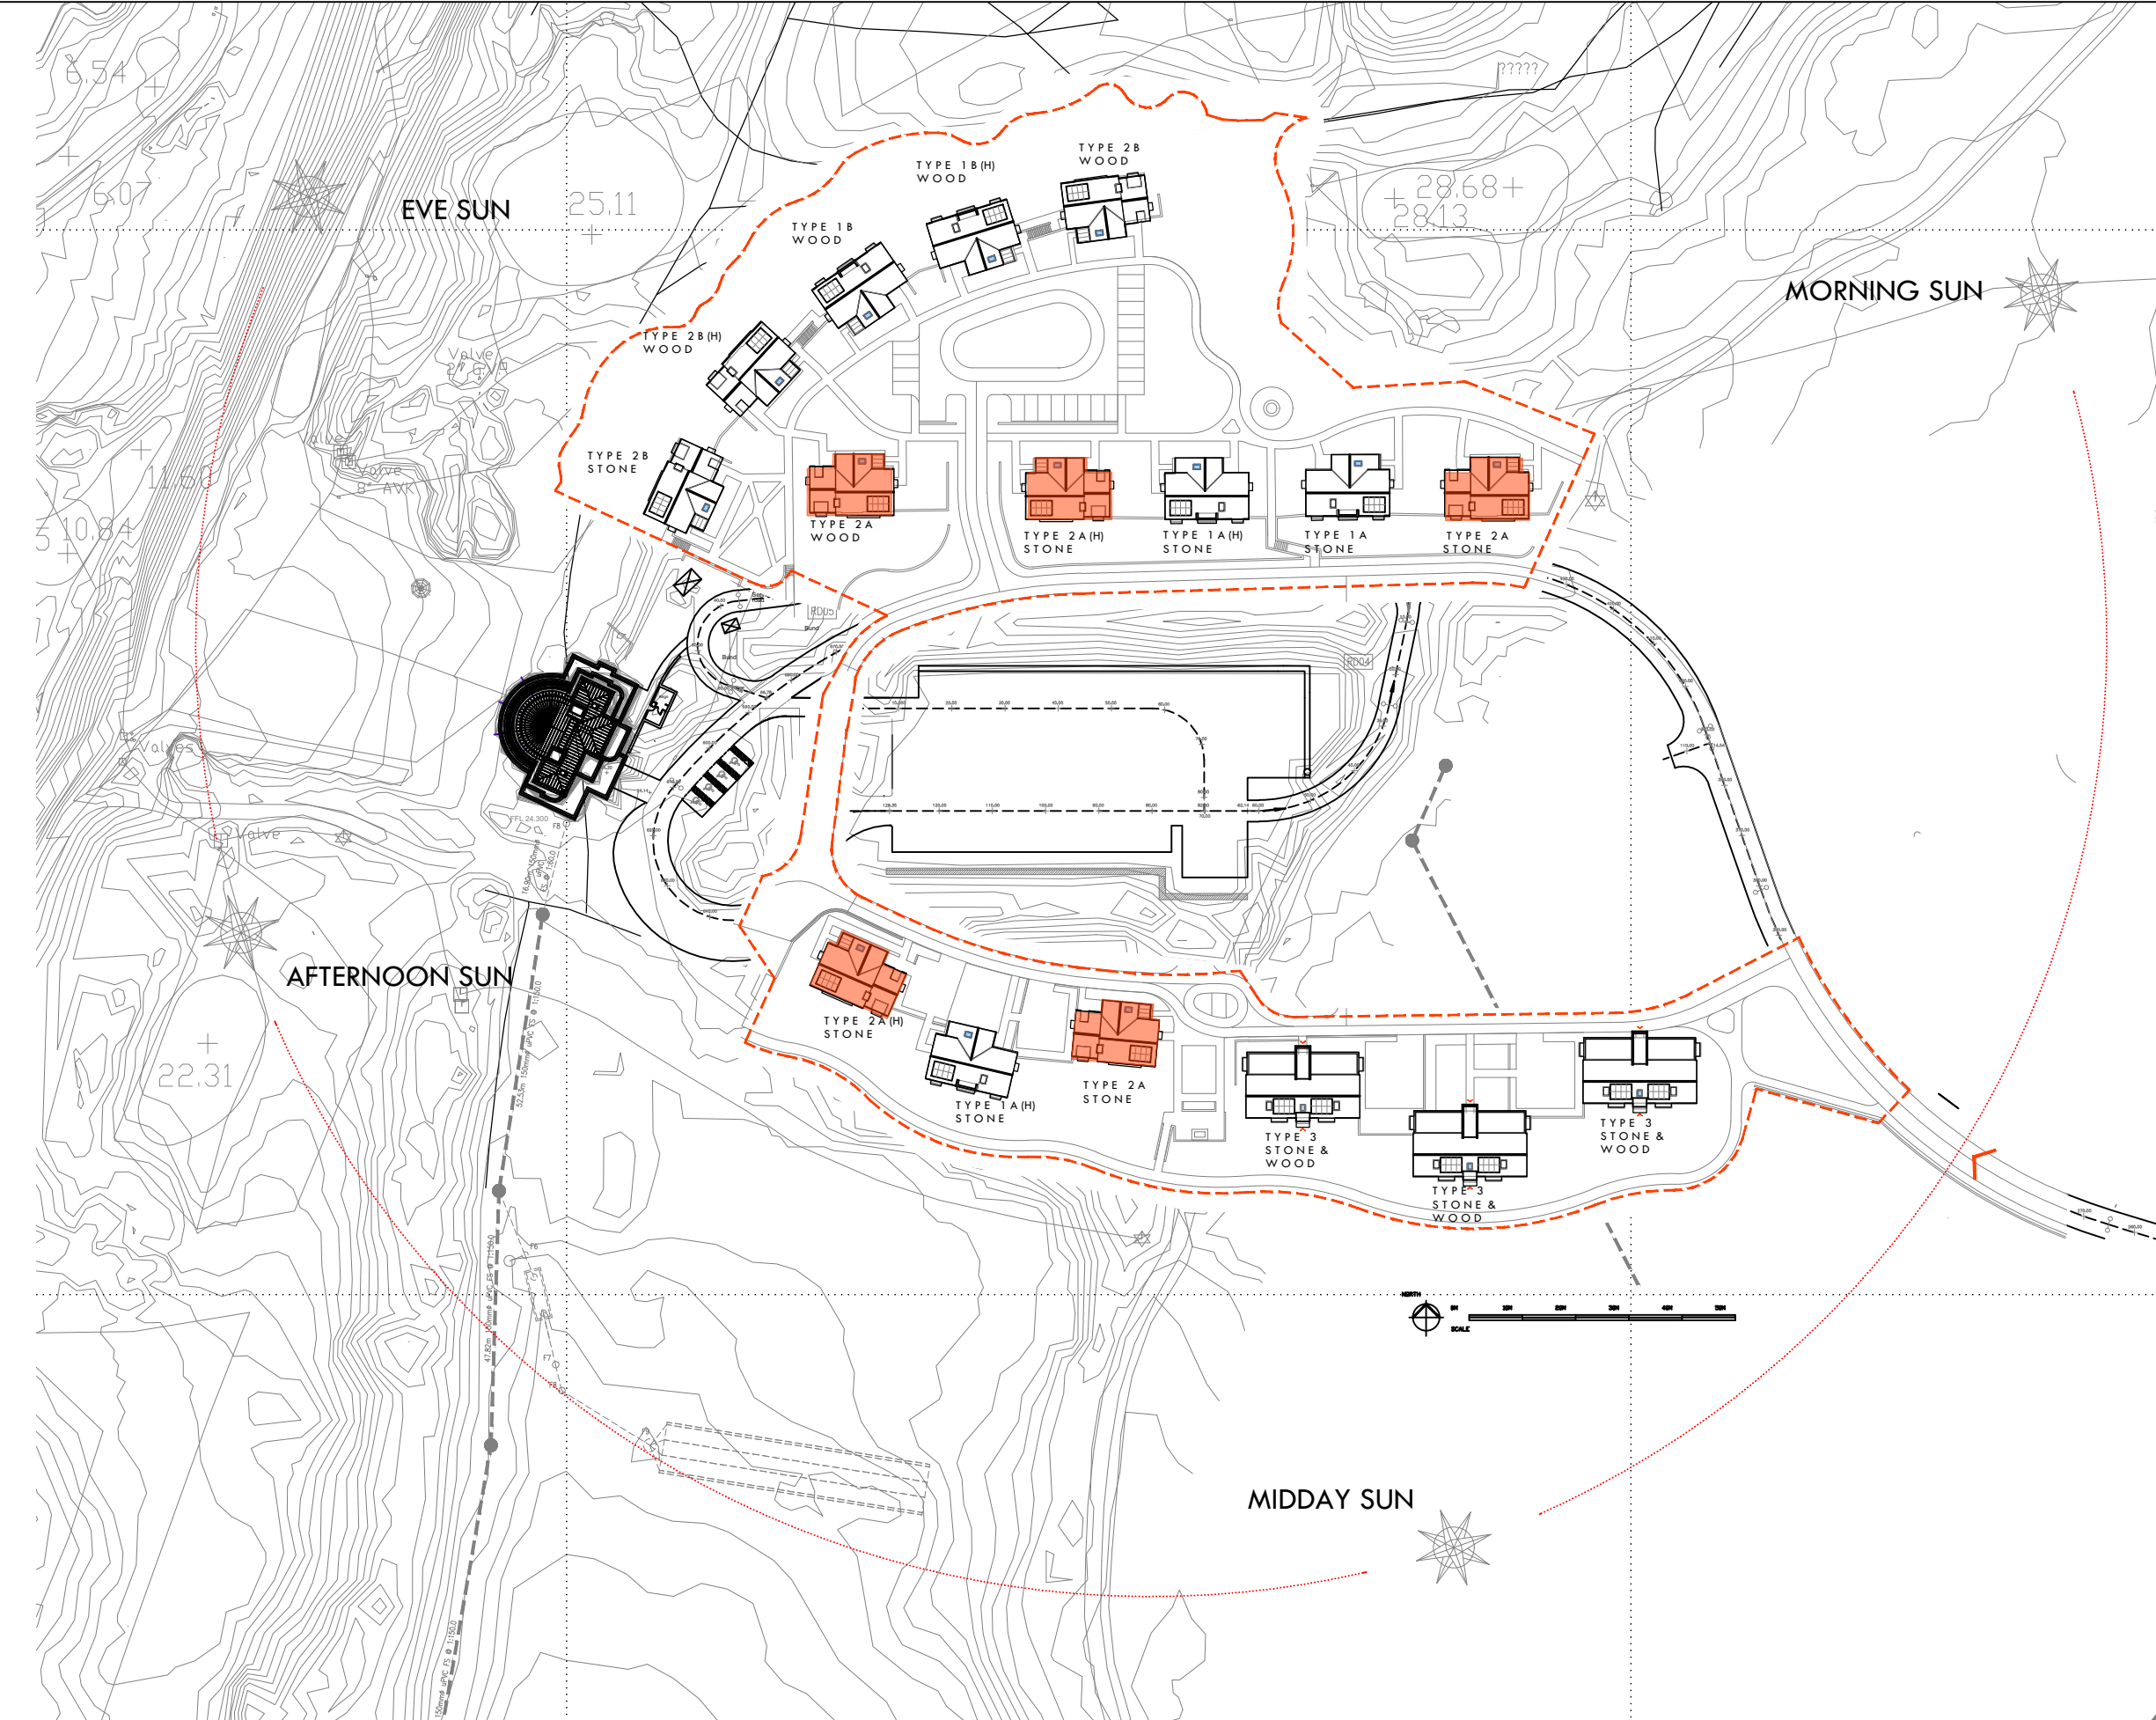

HOUSE TYPE 2A
FIRST FLOOR PLAN

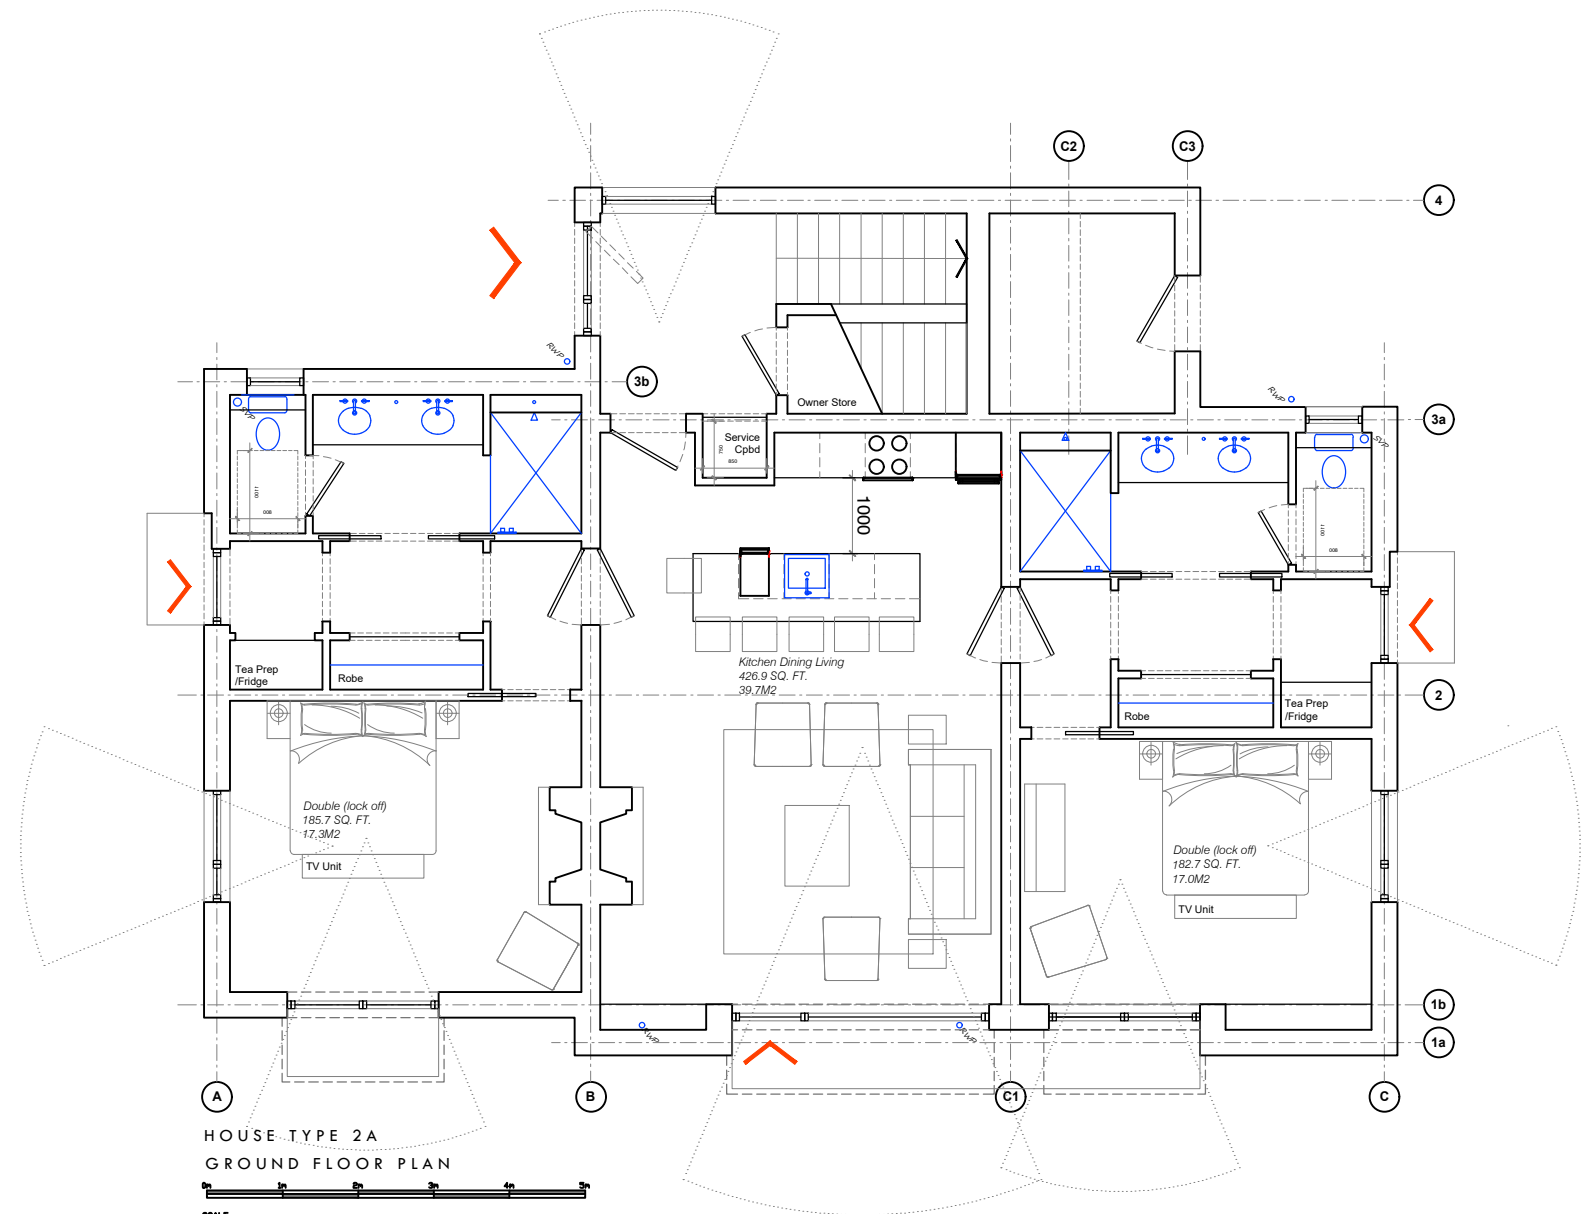

HOUSE TYPE 2A
GROUND FLOOR PLAN

Concept Design:
HART HOWERTON
NEW YORK - SAN FRANCISCO
Client:
CAROT

A Planning 25.10.23
- Planning 06.10.23
No Description Date

Revision Notes



G1 Architects 1 0141 334 4881
3rd Floor West info@g1architects.com
211 Dumbarton Road
Glasgow G11 6AA www.g1architects.com

Drawing Status

Project	Drawing Title
Courtyard Cottages	House Type 2A
2 Bed over 2 Bed	Plans Proposed
Castle Stuart	
Inverness	

Scale	Size	Drawn	Checked	Date
1:100	A1	CA	DB	20.02.23

Drawing No
UPRN/Concept/Zone Level Type Role Number Subtitle/Revision
815(04)-G1-XX-00-DR-A-PL006 A