




ROOF PLAN
1:50

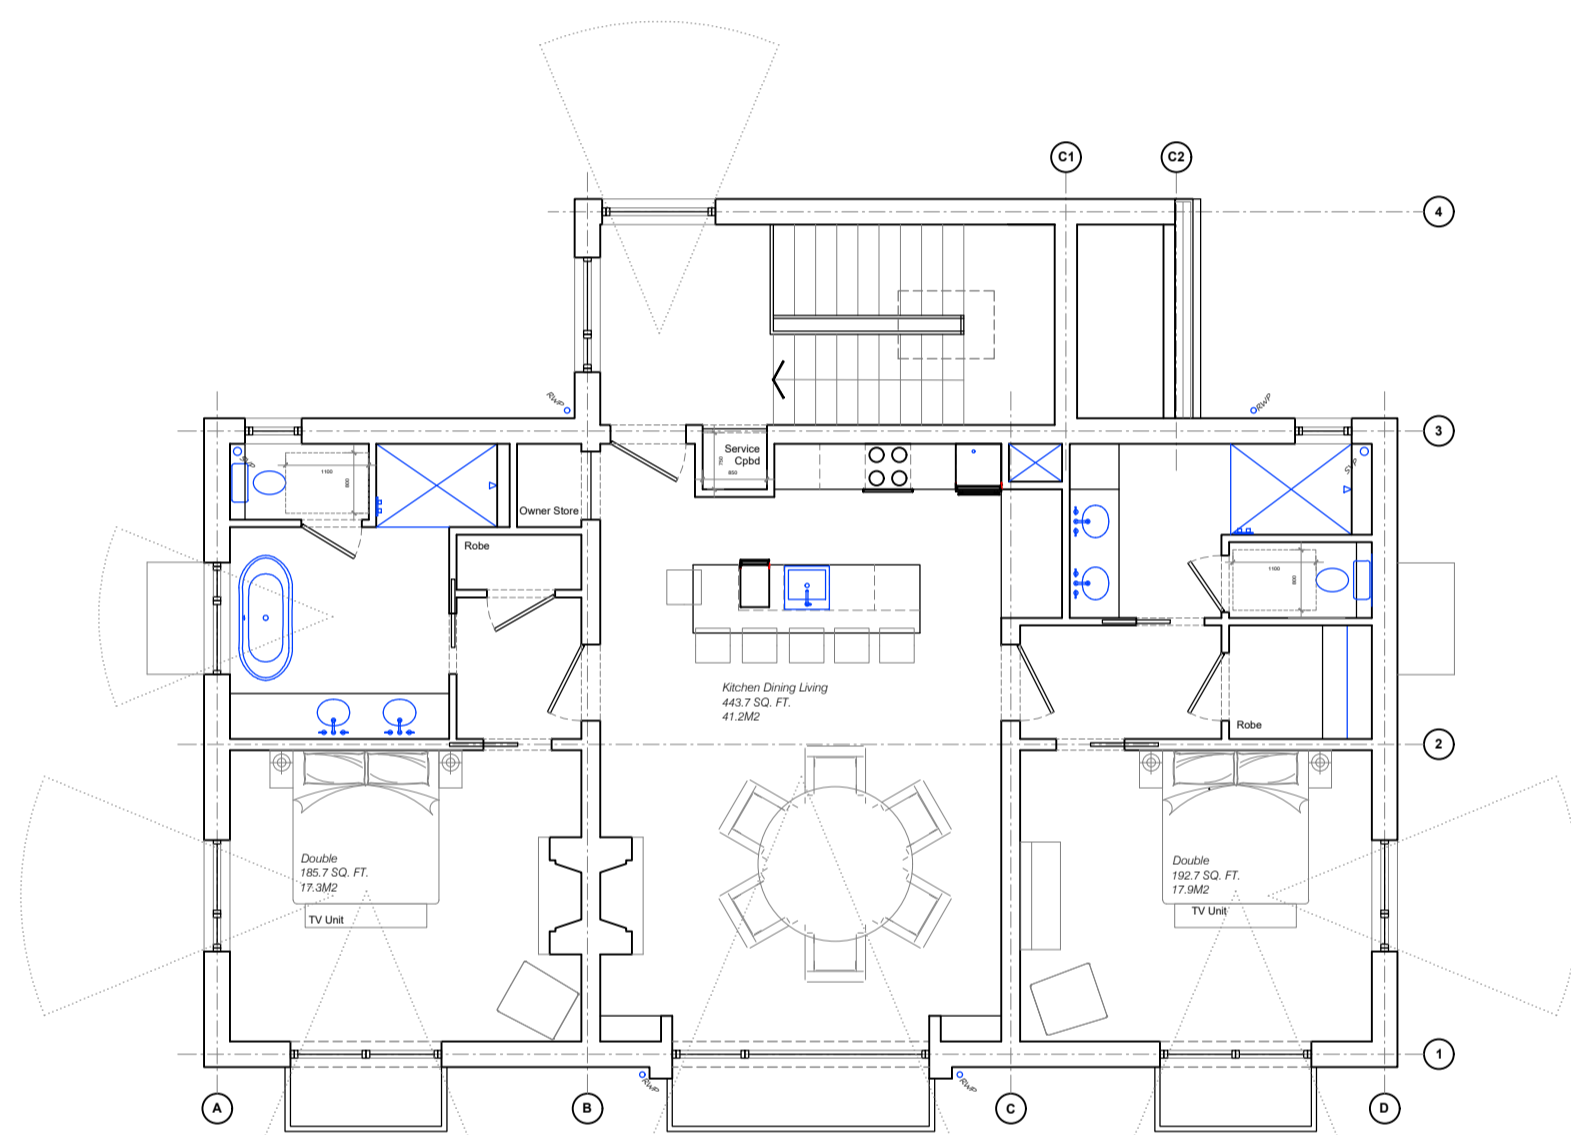

FIRST FLOOR PLAN
1:50
GFA 1458.3 SQ. FT.
130.5M²

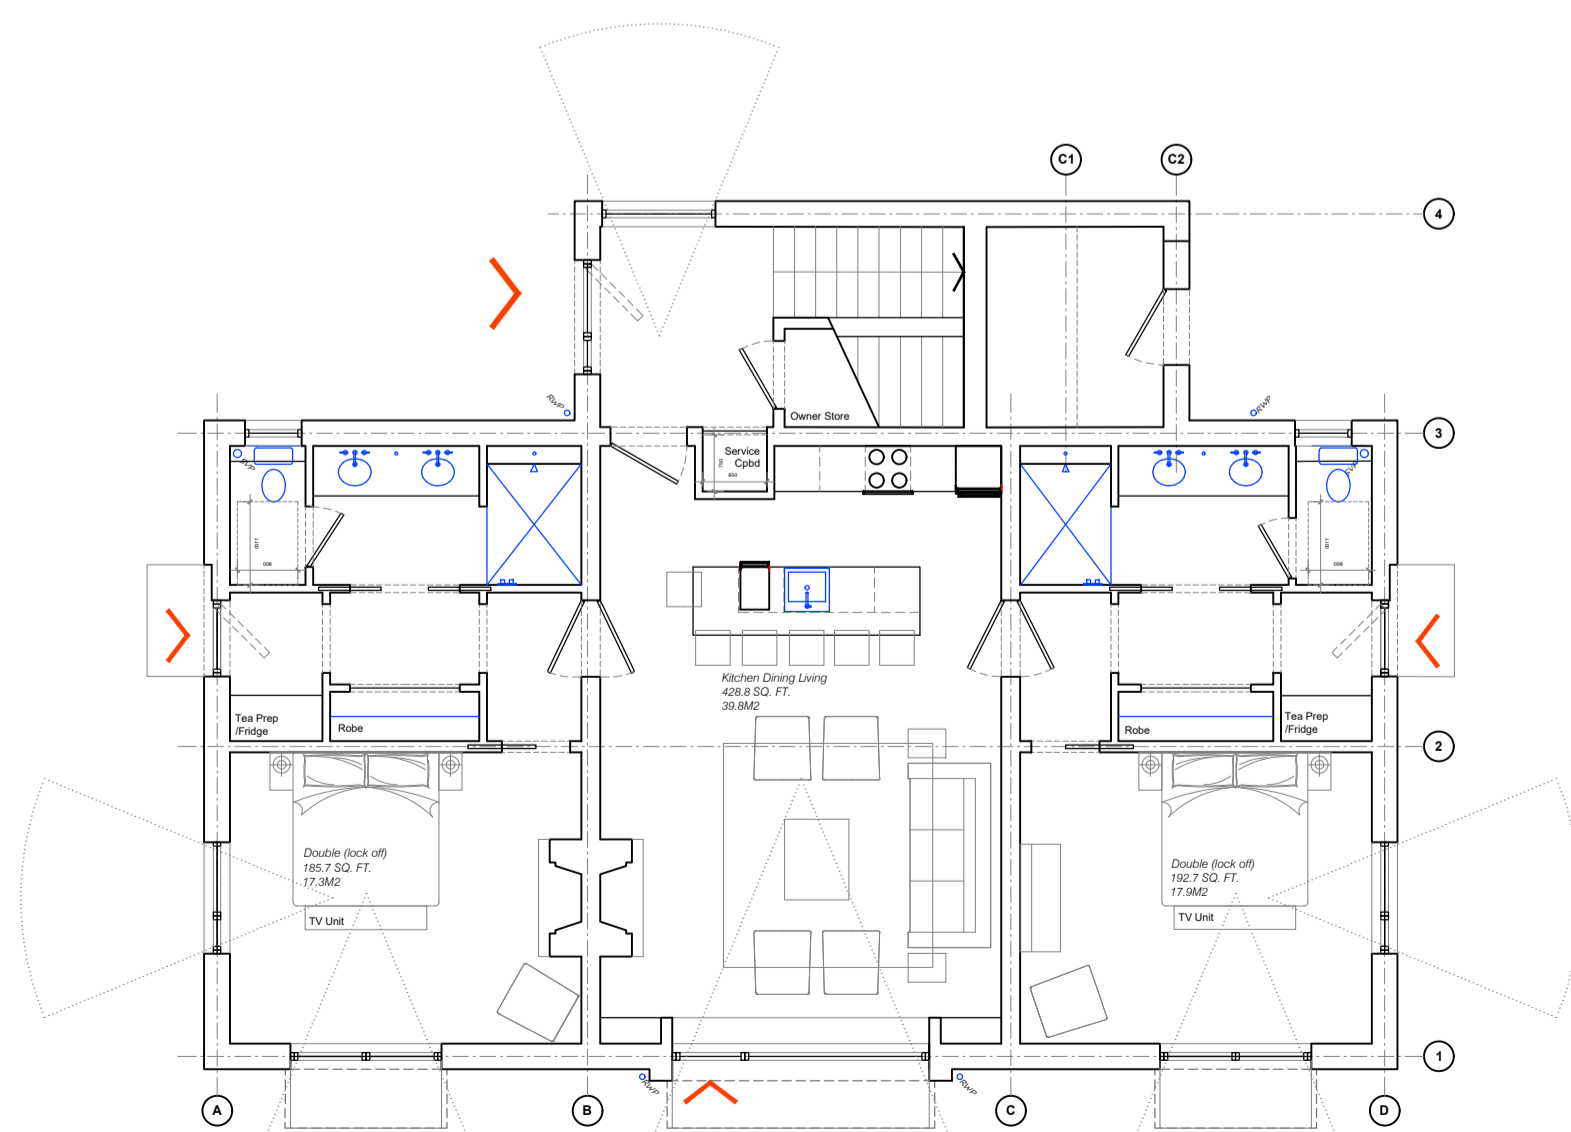

HOUSE TYPE 1A
GROUND FLOOR PLAN
1:50
GFA 1503.3 SQ. FT.
139.7M²

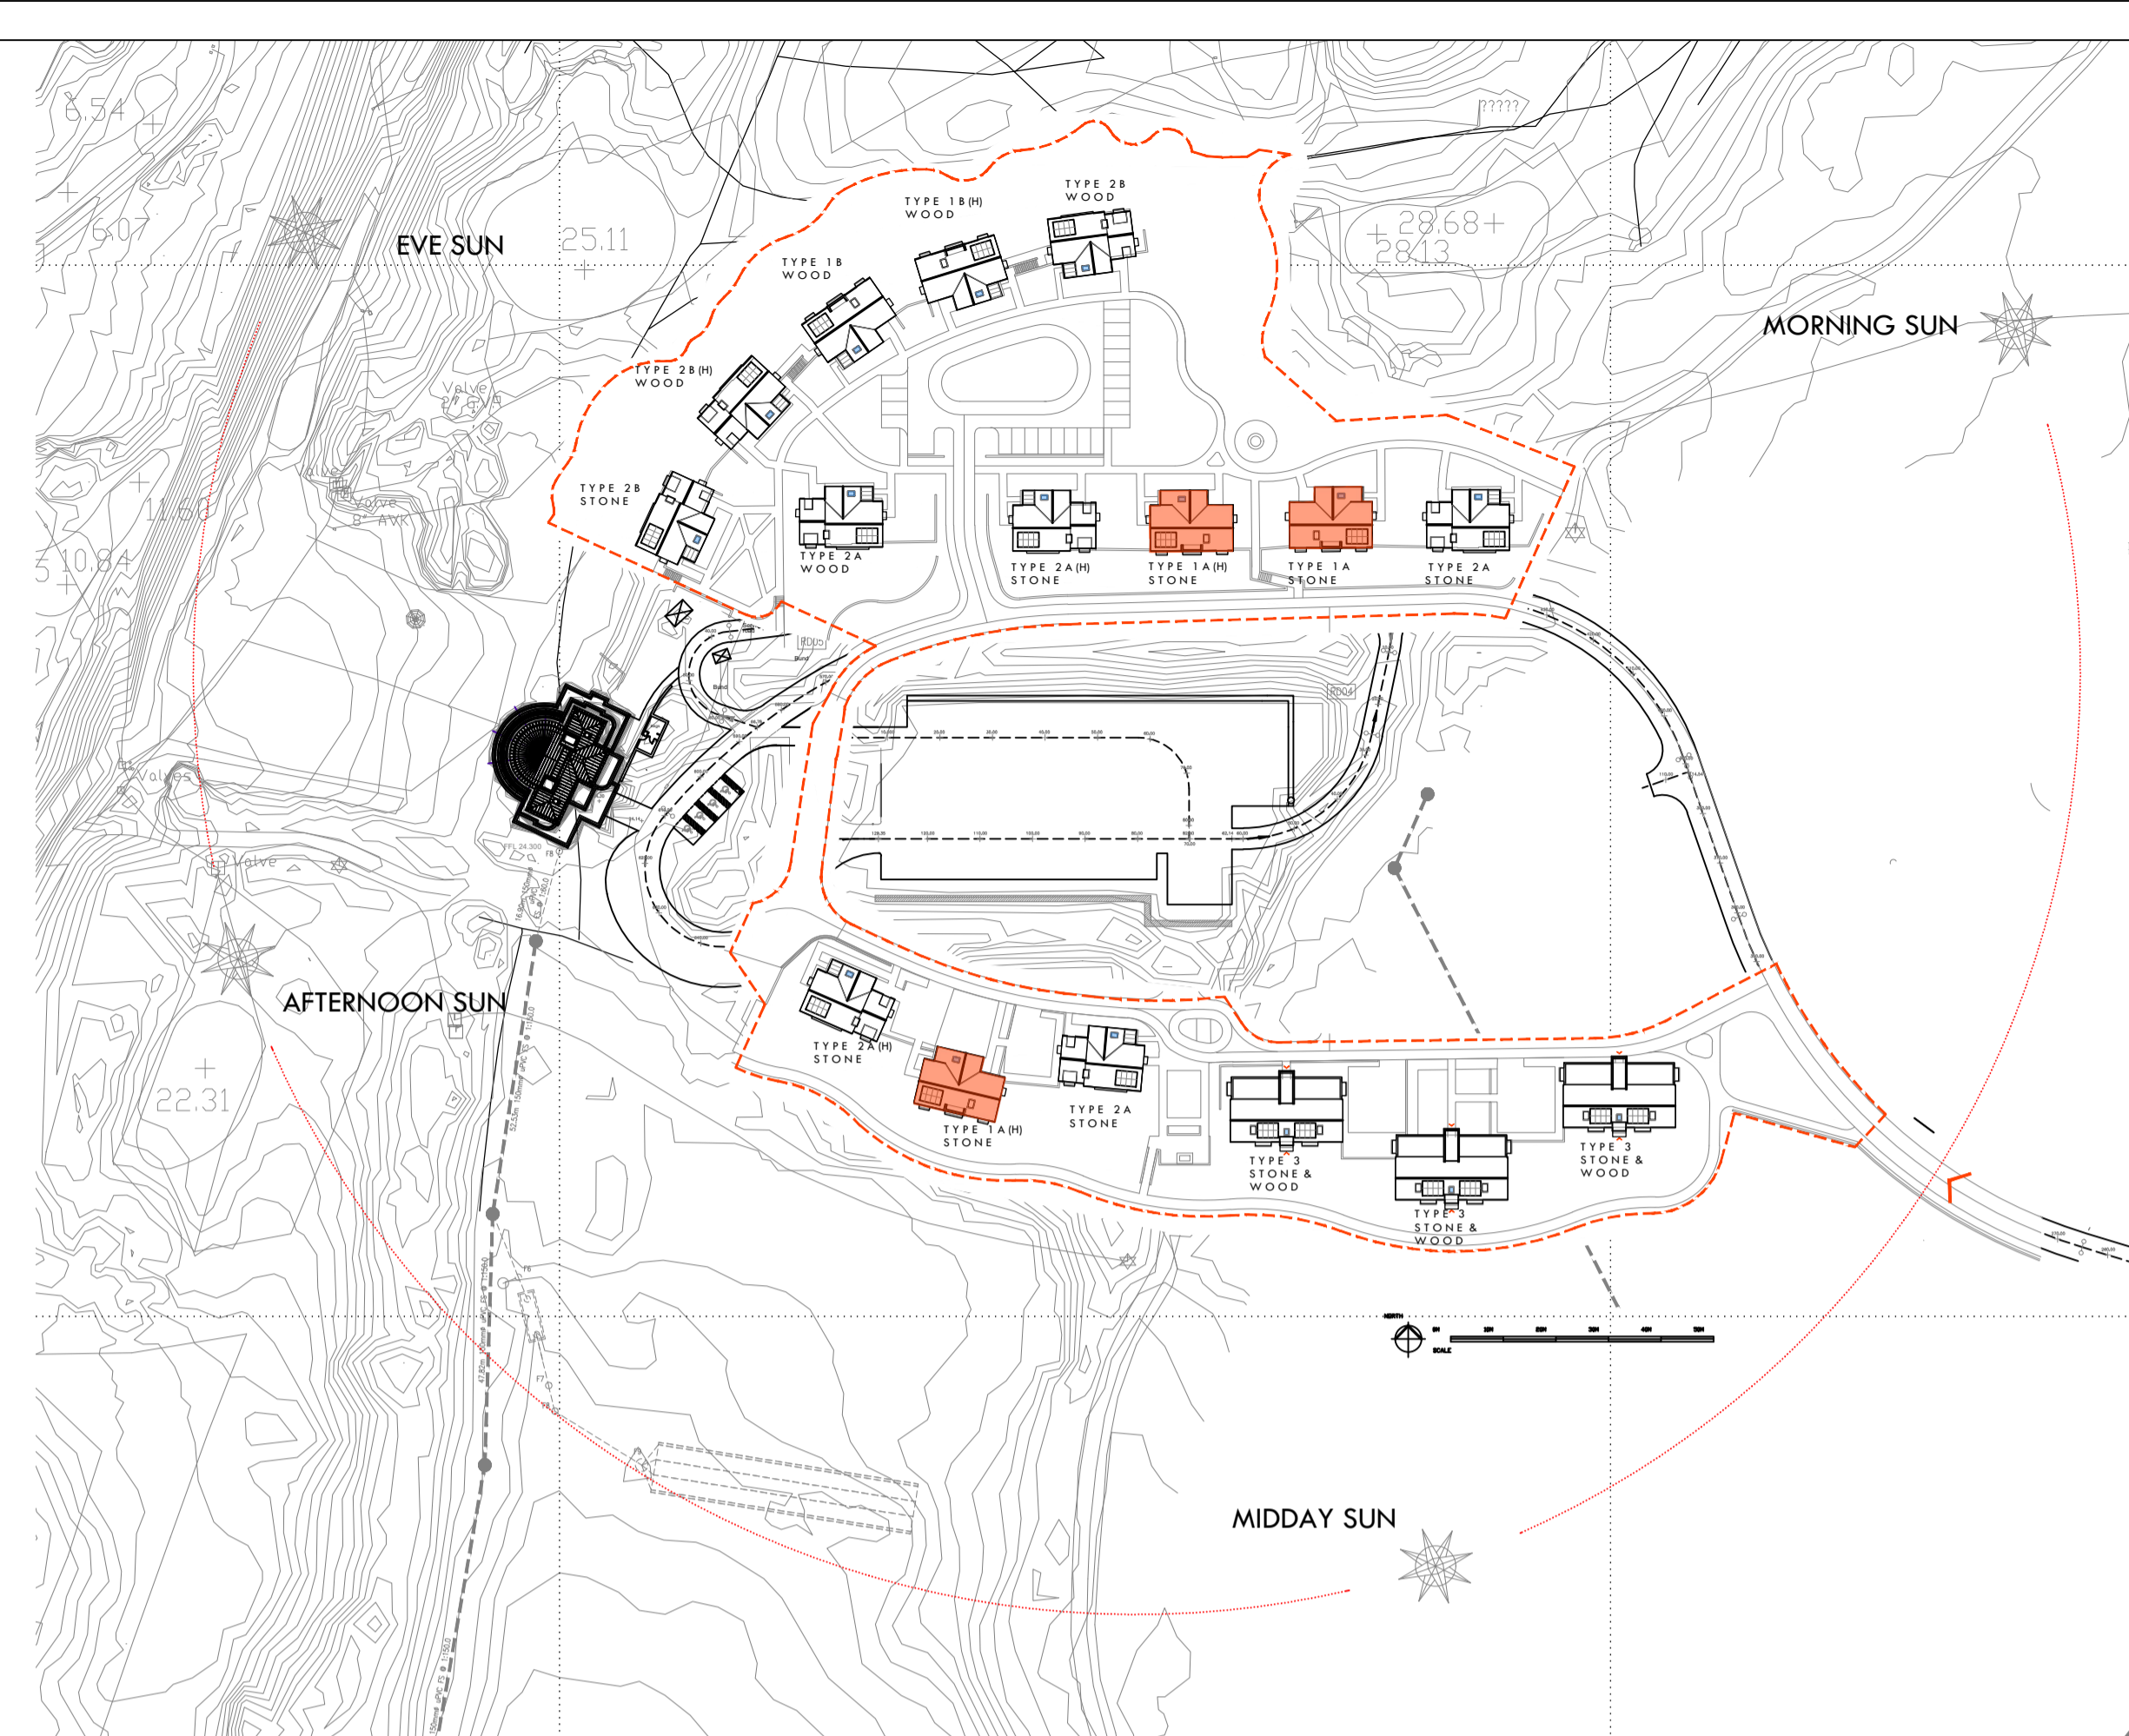

NOTE
This drawing is the copyright of G1 Architects and the contents shall not be reproduced or used for any other purpose without their written permission. Do not use scaled dimensions from this drawing. All dimensions are to be verified and checked on site by the main contractor before the commencement of any work whatsoever, either on his behalf or for subcontractors or suppliers. Shop drawings to be presented to the architect for approval prior to fabrication. All discrepancies are to be reported to the architect immediately. Drawing to be read in conjunction with all other architects, engineers and specialists drawings + specifications.
If in doubt ASK

Concept Design:
HART HOWERTON
NEW YORK - SAN FRANCISCO
Client:
CAROT

A Planning 25.10.23
- Planning 06.10.23
No Description Date

Revision Notes
G1 Architects

G1 Architects
3rd Floor West
213 Dumbarton Road
Glasgow G11 6AA
1 0141 334 4881
info@g1architects.com
www.g1architects.com

Drawing Status
Planning

Project
Courtyard Cottages
2 Bed over 2 Bed
Castle Stuart
Inverness

Drawing Title
House Type 1A
Plans Proposed

Scale	Size	Drawn	Checked	Date
1 : 100	A1	CA	DB	20.02.23

Drawing No
UPRN/Original/Zone Level Type Rmk Number Subtitle/Revision
815(04)-G1-XX-00-DR-A-PL004 A