



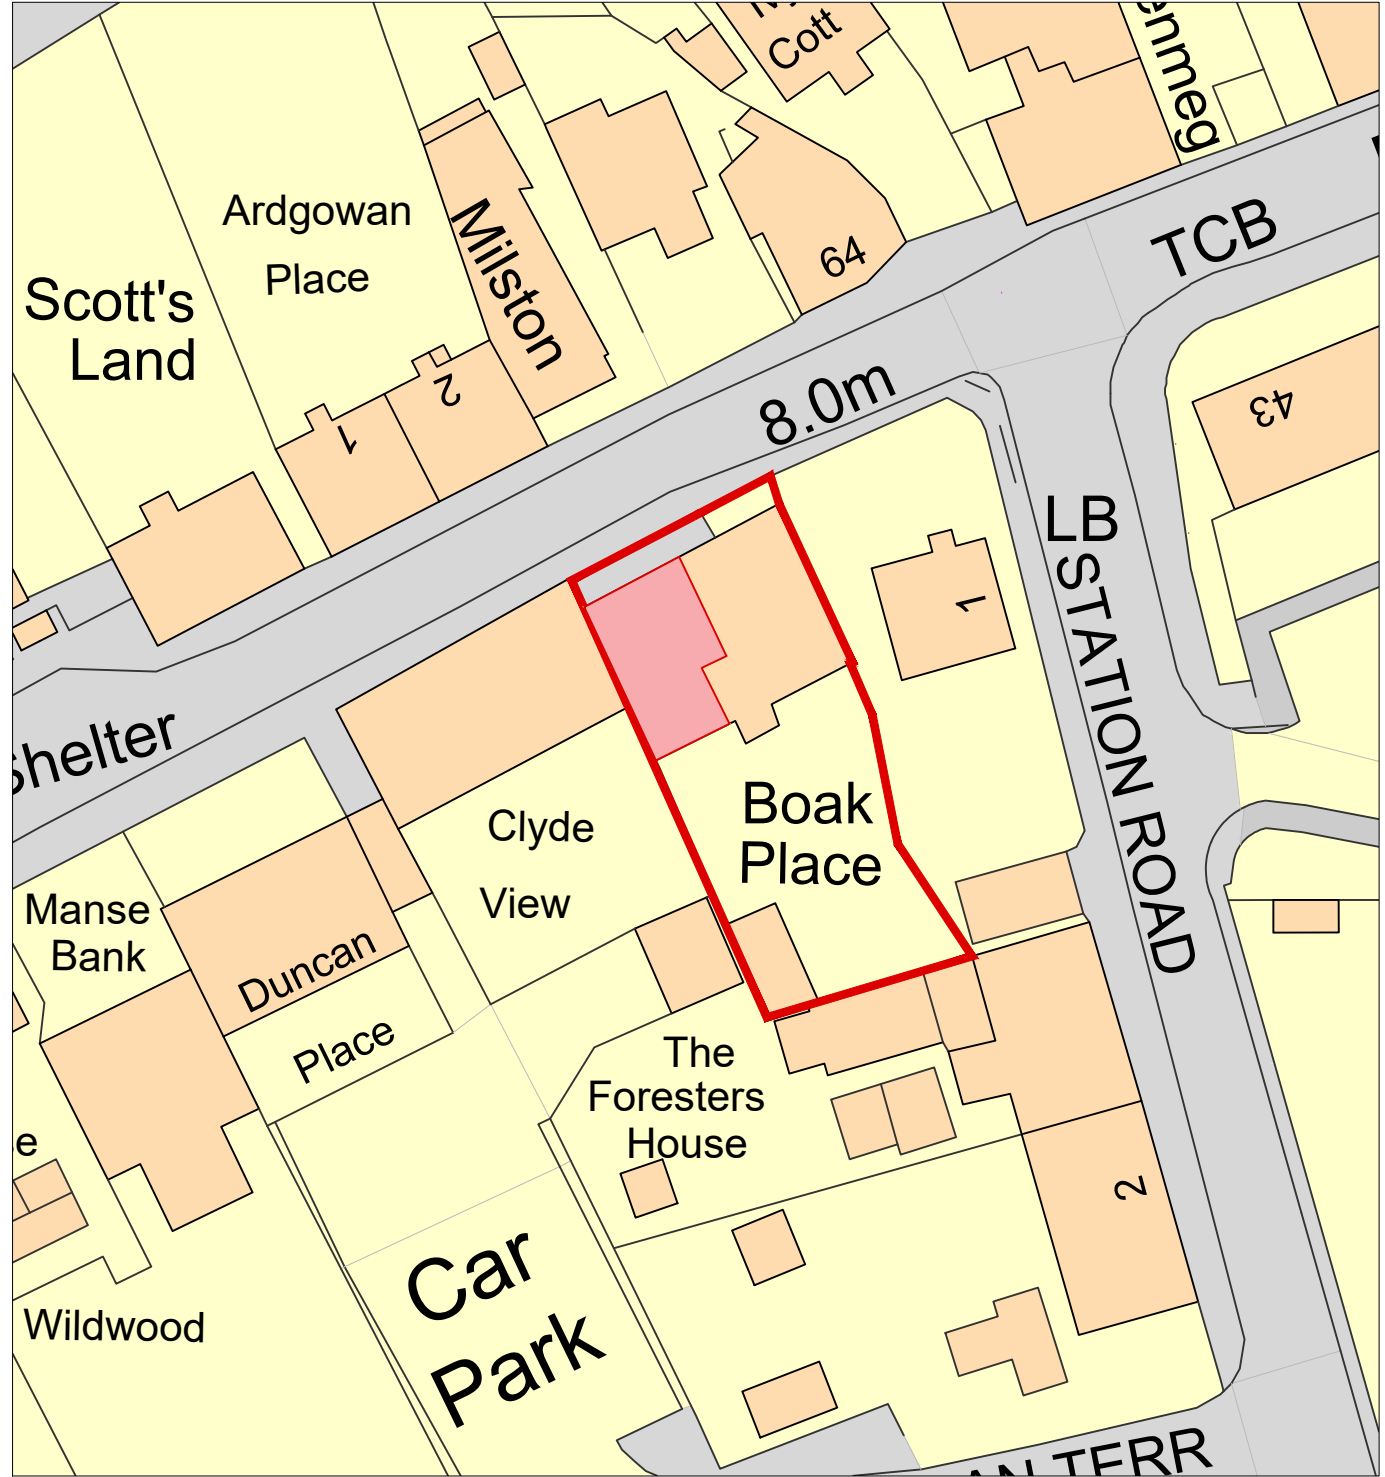

Ordnance Survey, (c) Crown Copyright 2023. All rights reserved. Licence number 100022432


LOCATION PLAN 1:1250

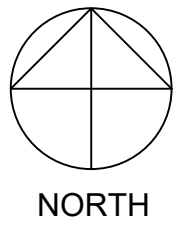

SITE PLAN 1:500

rev	date	notes

**NB:**  
drawing to be read with construction notes, schedule of works and structural engineers drawings/spec.  
Refer to GA drawings for location of details.  
All proprietary materials to be installed fully in accordance with the manufacturers written recommendations.  
Do not scale drawing.  
Information on this drawing is the subject of copyright: hobson architects.

 <b>HOBSON</b> architects	The Studio Seacliff Eglinton Terrace Skelmorlie PA17 5EP  01475 520266 www.hobsonarchitects.co.uk info@hobsonarchitects.co.uk	project	job no	drawing	drg no	rev
		Short Term Let: flat 5 Boak Place (first floor) Inverkip	2321	site location plan	SL001	rev
					status	
					PLANNING	
client				drawn	checked	scale
Mr G Critchon - Isle of Bute Jewellery				NJH	NJH	date
					As indicated	Nov 2023