


PROPOSED PLAN ON GATES  
(1/20 SCALE)



PROPOSED FRONT ELEVATION  
(1/20 SCALE)

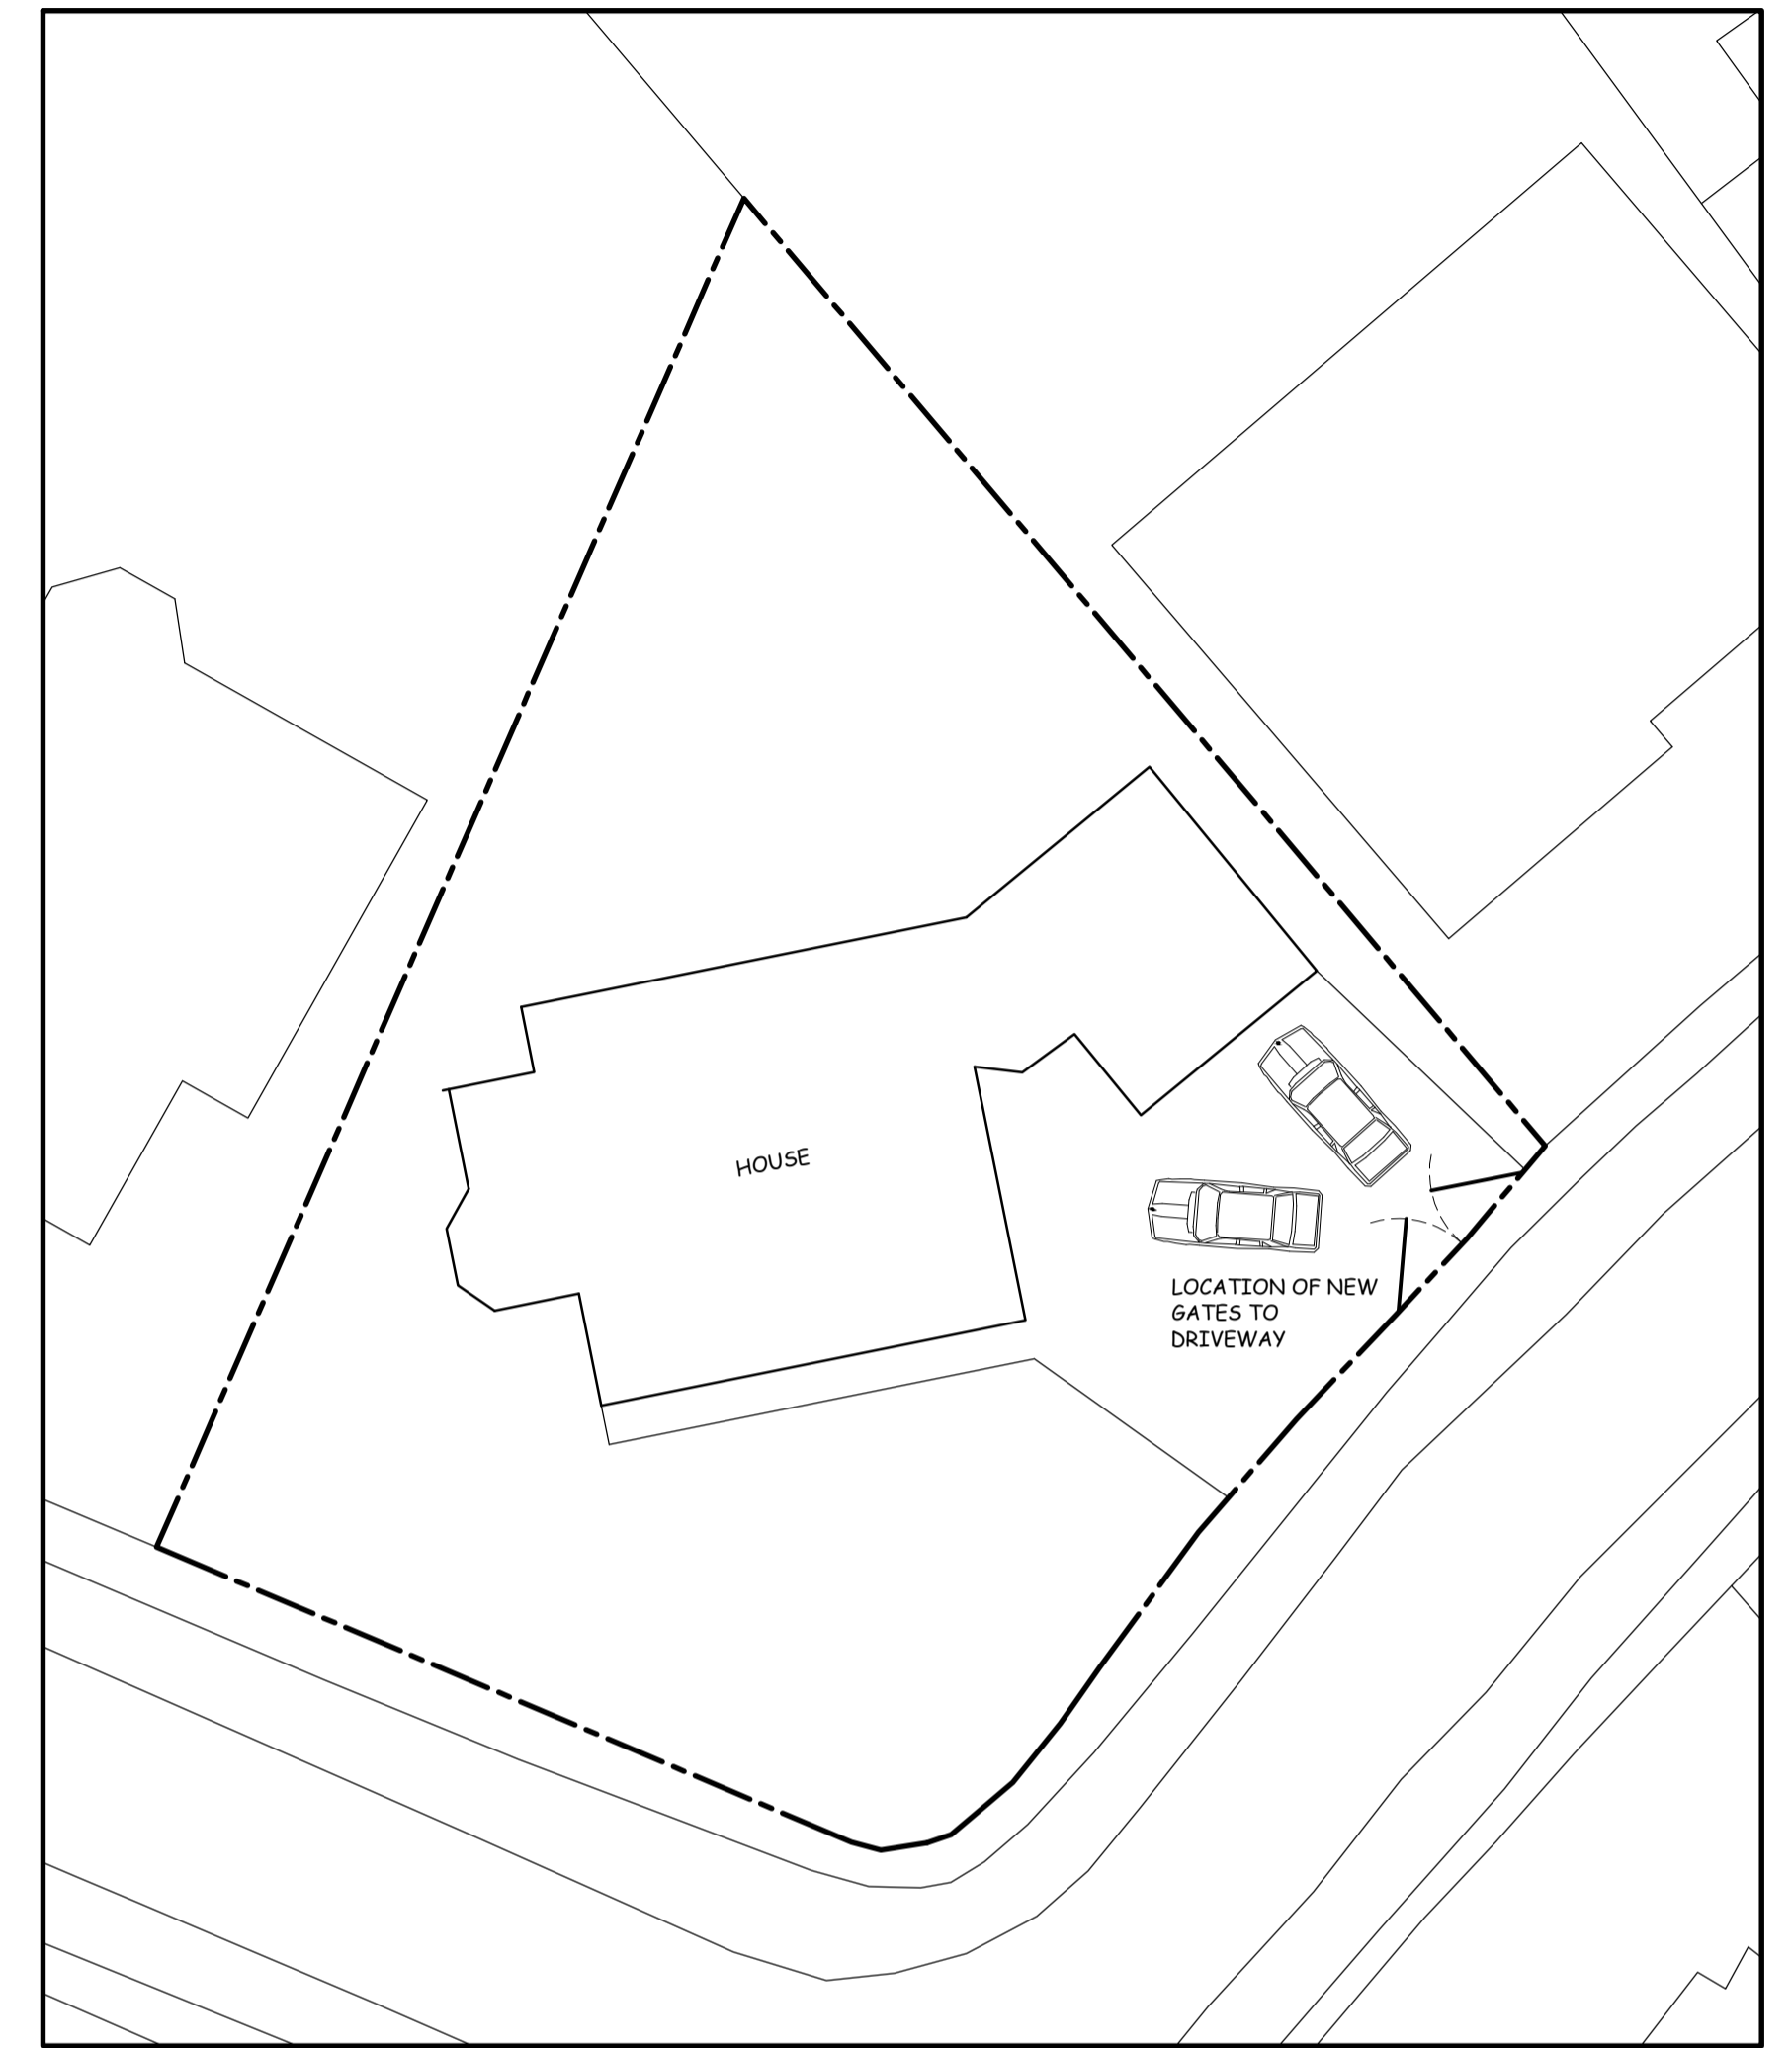


PROPOSED SITE PLAN  
(1/200 SCALE)




ELEVATION ON INSTALLED GATE



ELEVATION ON INSTALLED GATE

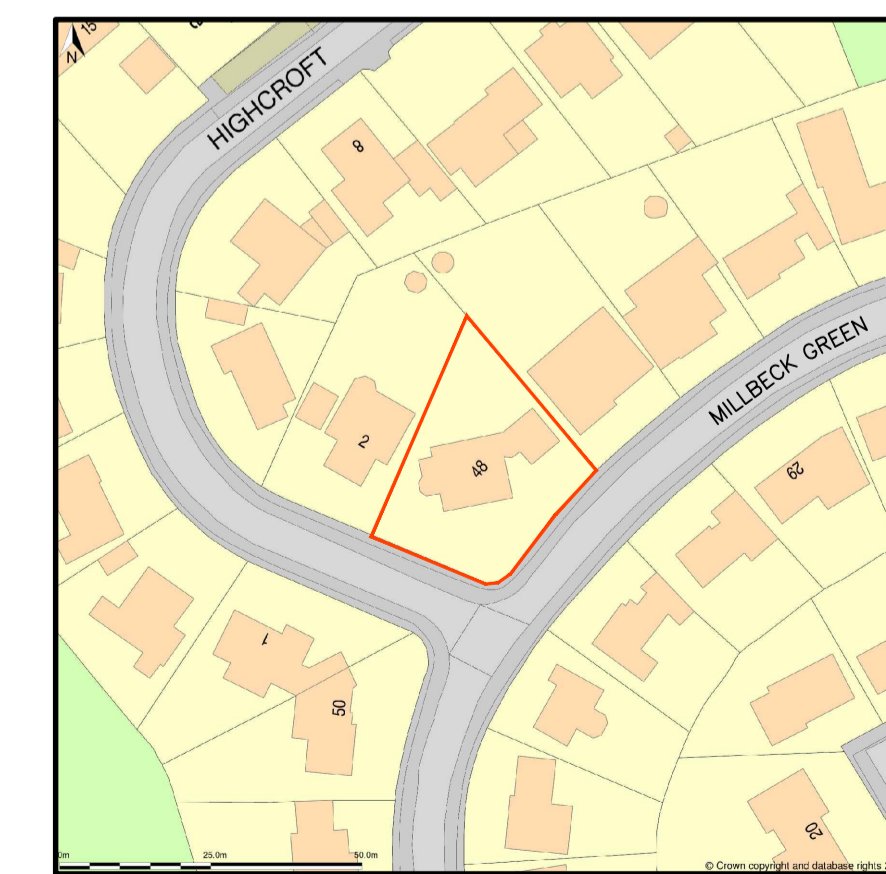

LOCATION PLAN  
(1/1250 SCALE)

Issue	Description	Date
 <b>CASEY DESIGNS</b> STRUCTURAL / ARCHITECTURAL DRAUGHTING & DESIGN SERVICES TEL: 01937 612088 www.caseydesigns.co.uk		
Location / Town: LEEDS		
Site Address: 48 MILLBECK GREEN COLLINGHAM		
Client Name: LEE	Drawn By: SC	
Drawing Title: PROPOSED GATE DETAILS		
Drawing No: 561-01	Scale: VARIES	Sheet Size: A1

