

AL  
05

# 2307 COLLEGE BARN


SOUTH ELEVATION AS EXISTING & AS PROPOSED  
SCALE 1:100 @ A3



EXISTING SOUTH ELEVATION FROM COLLEGE FARM LANE


horsley townsend consulting architects  
horsleytownsend.com

client	MR AND MRS G BROWNE
project	COLLEGE BARN, NORTHGATE LN, LINTON LS22 4HR
drawing	SOUTH ELEVATIONS AS EXISTING AND AS PROPOSED
date	JUNE 2023
scale	1:100 @ A3
checked	
job no	2307
drawing no.	05
rev.	AS INDICATED

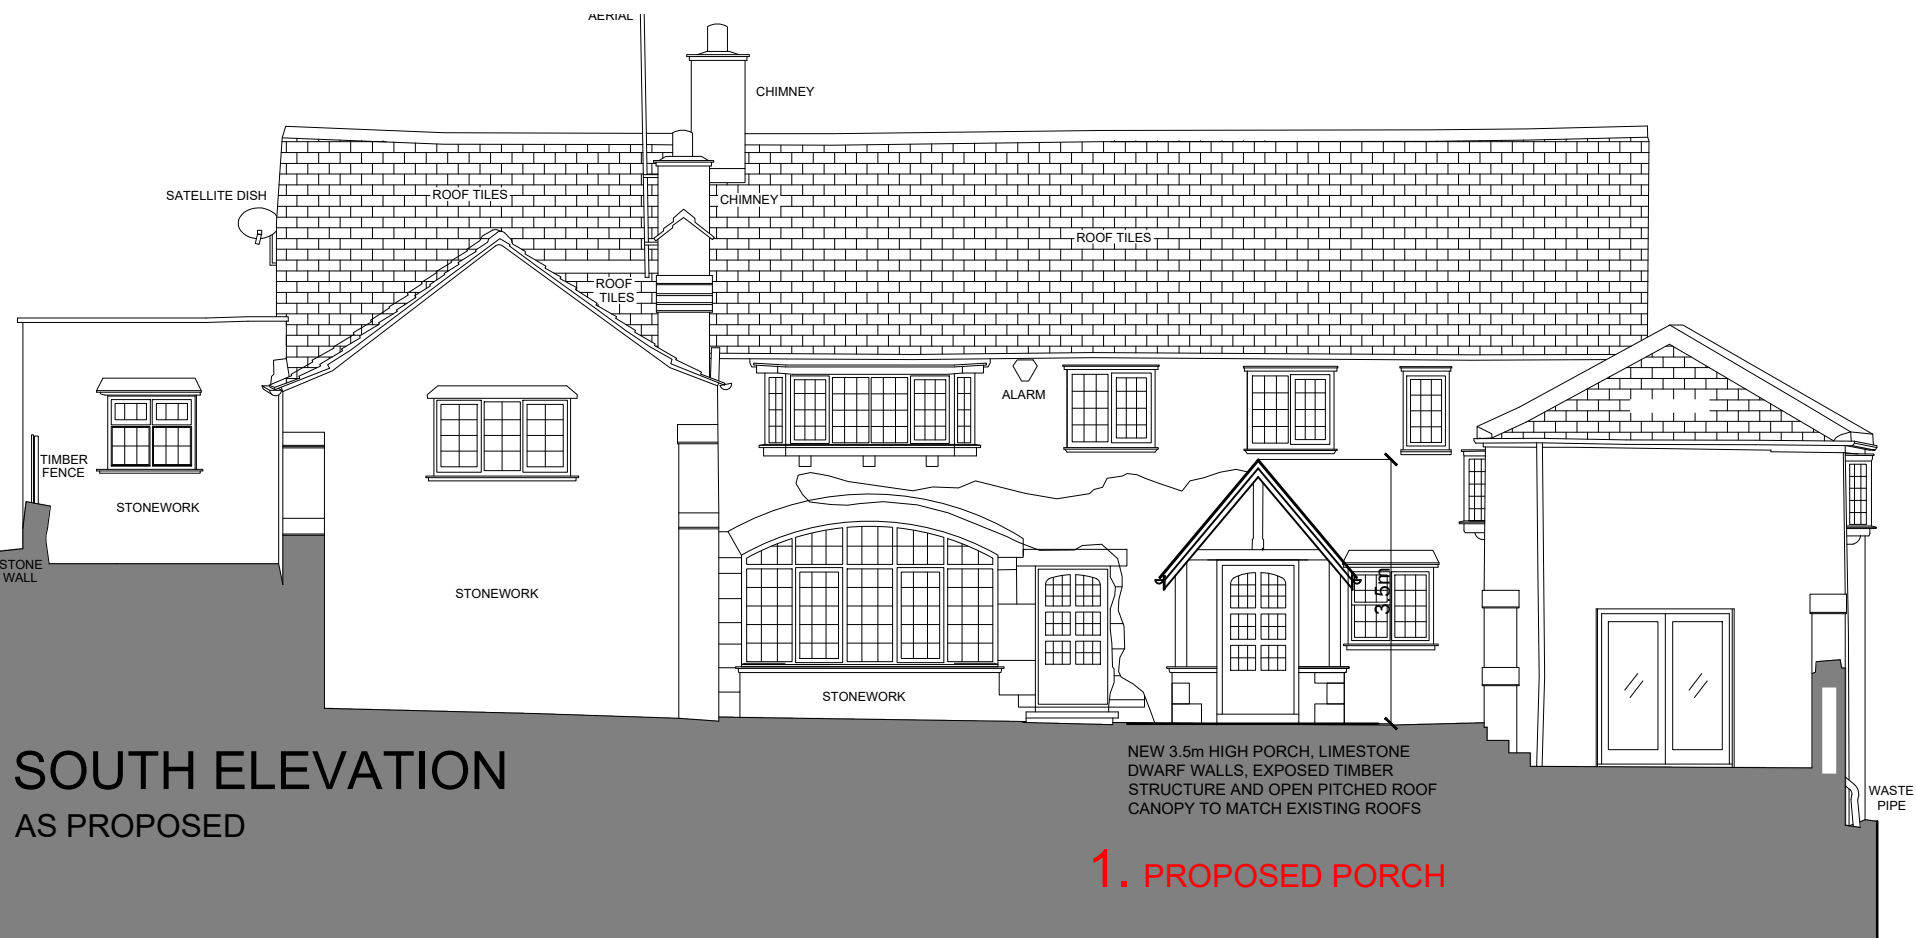

SOUTH ELEVATION  
AS PROPOSED

1. PROPOSED PORCH

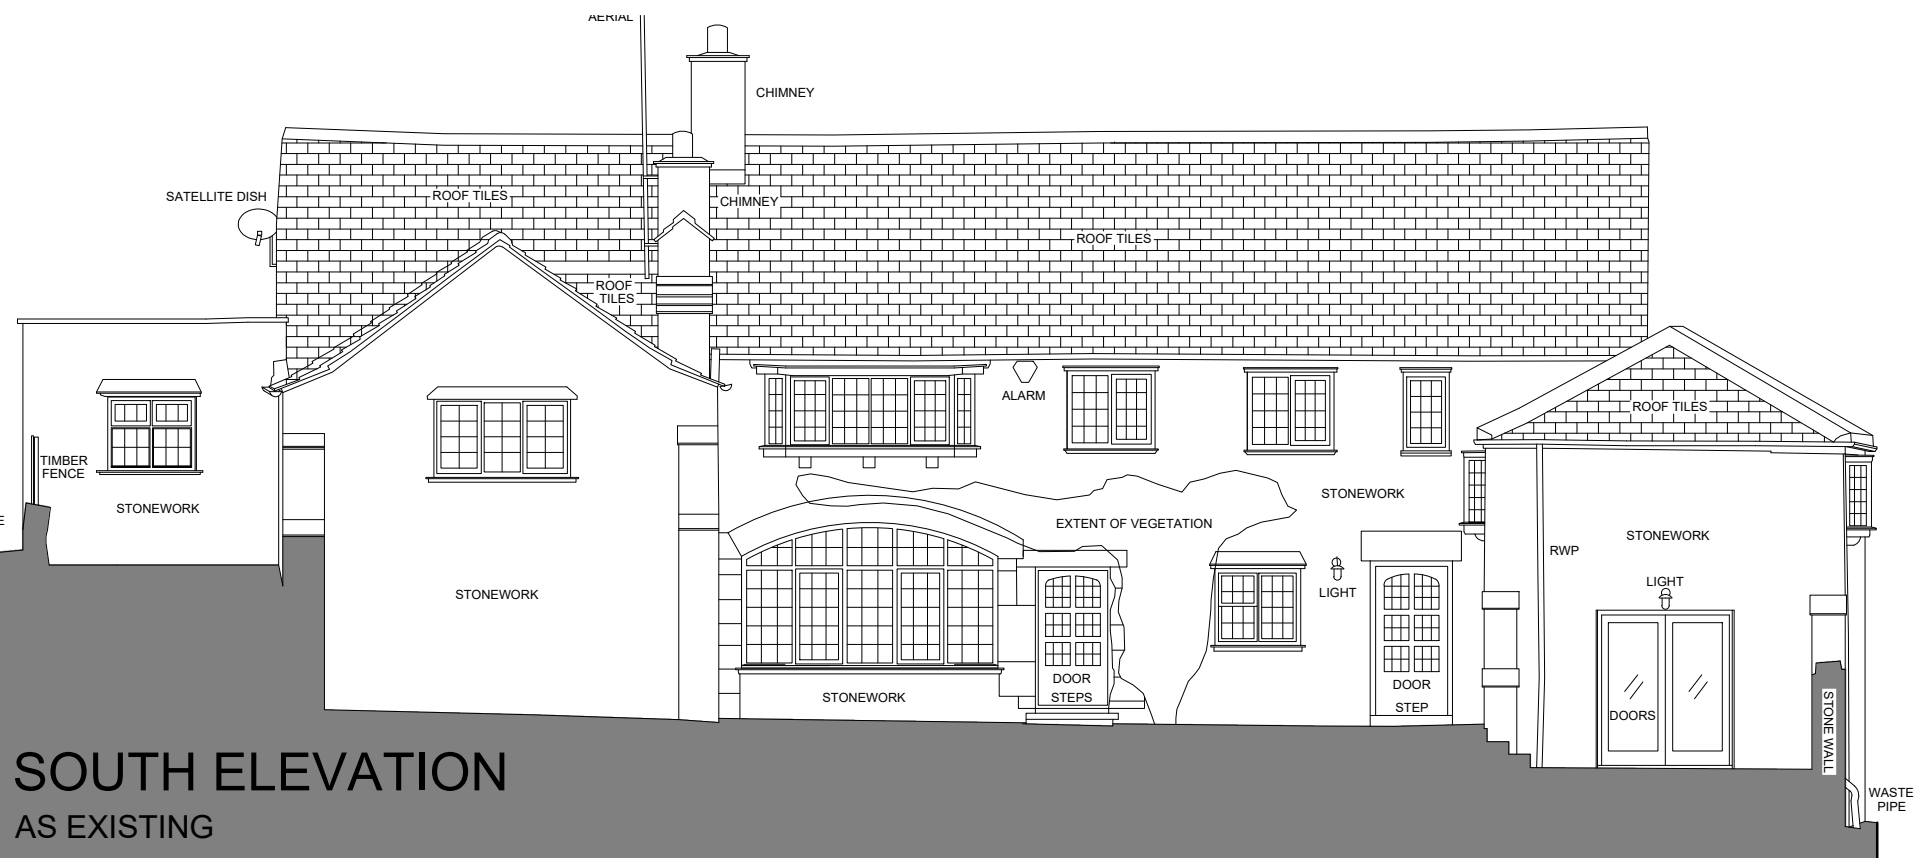

SOUTH ELEVATION  
AS EXISTING

rev.	
02	FOR PLANNING 12/10/23
01	PRELIMINARY PLANS 21/06/23

Wetherby Office, Morcar Hill, Barrowby Lane, Kearsby, Nr. Wetherby, Harrogate, HG3 1HX, Tel: 01937 5687420  
COPYRIGHT RESERVED  
DO NOT SCALE