


1ST FLOOR PLAN
AS EXISTING

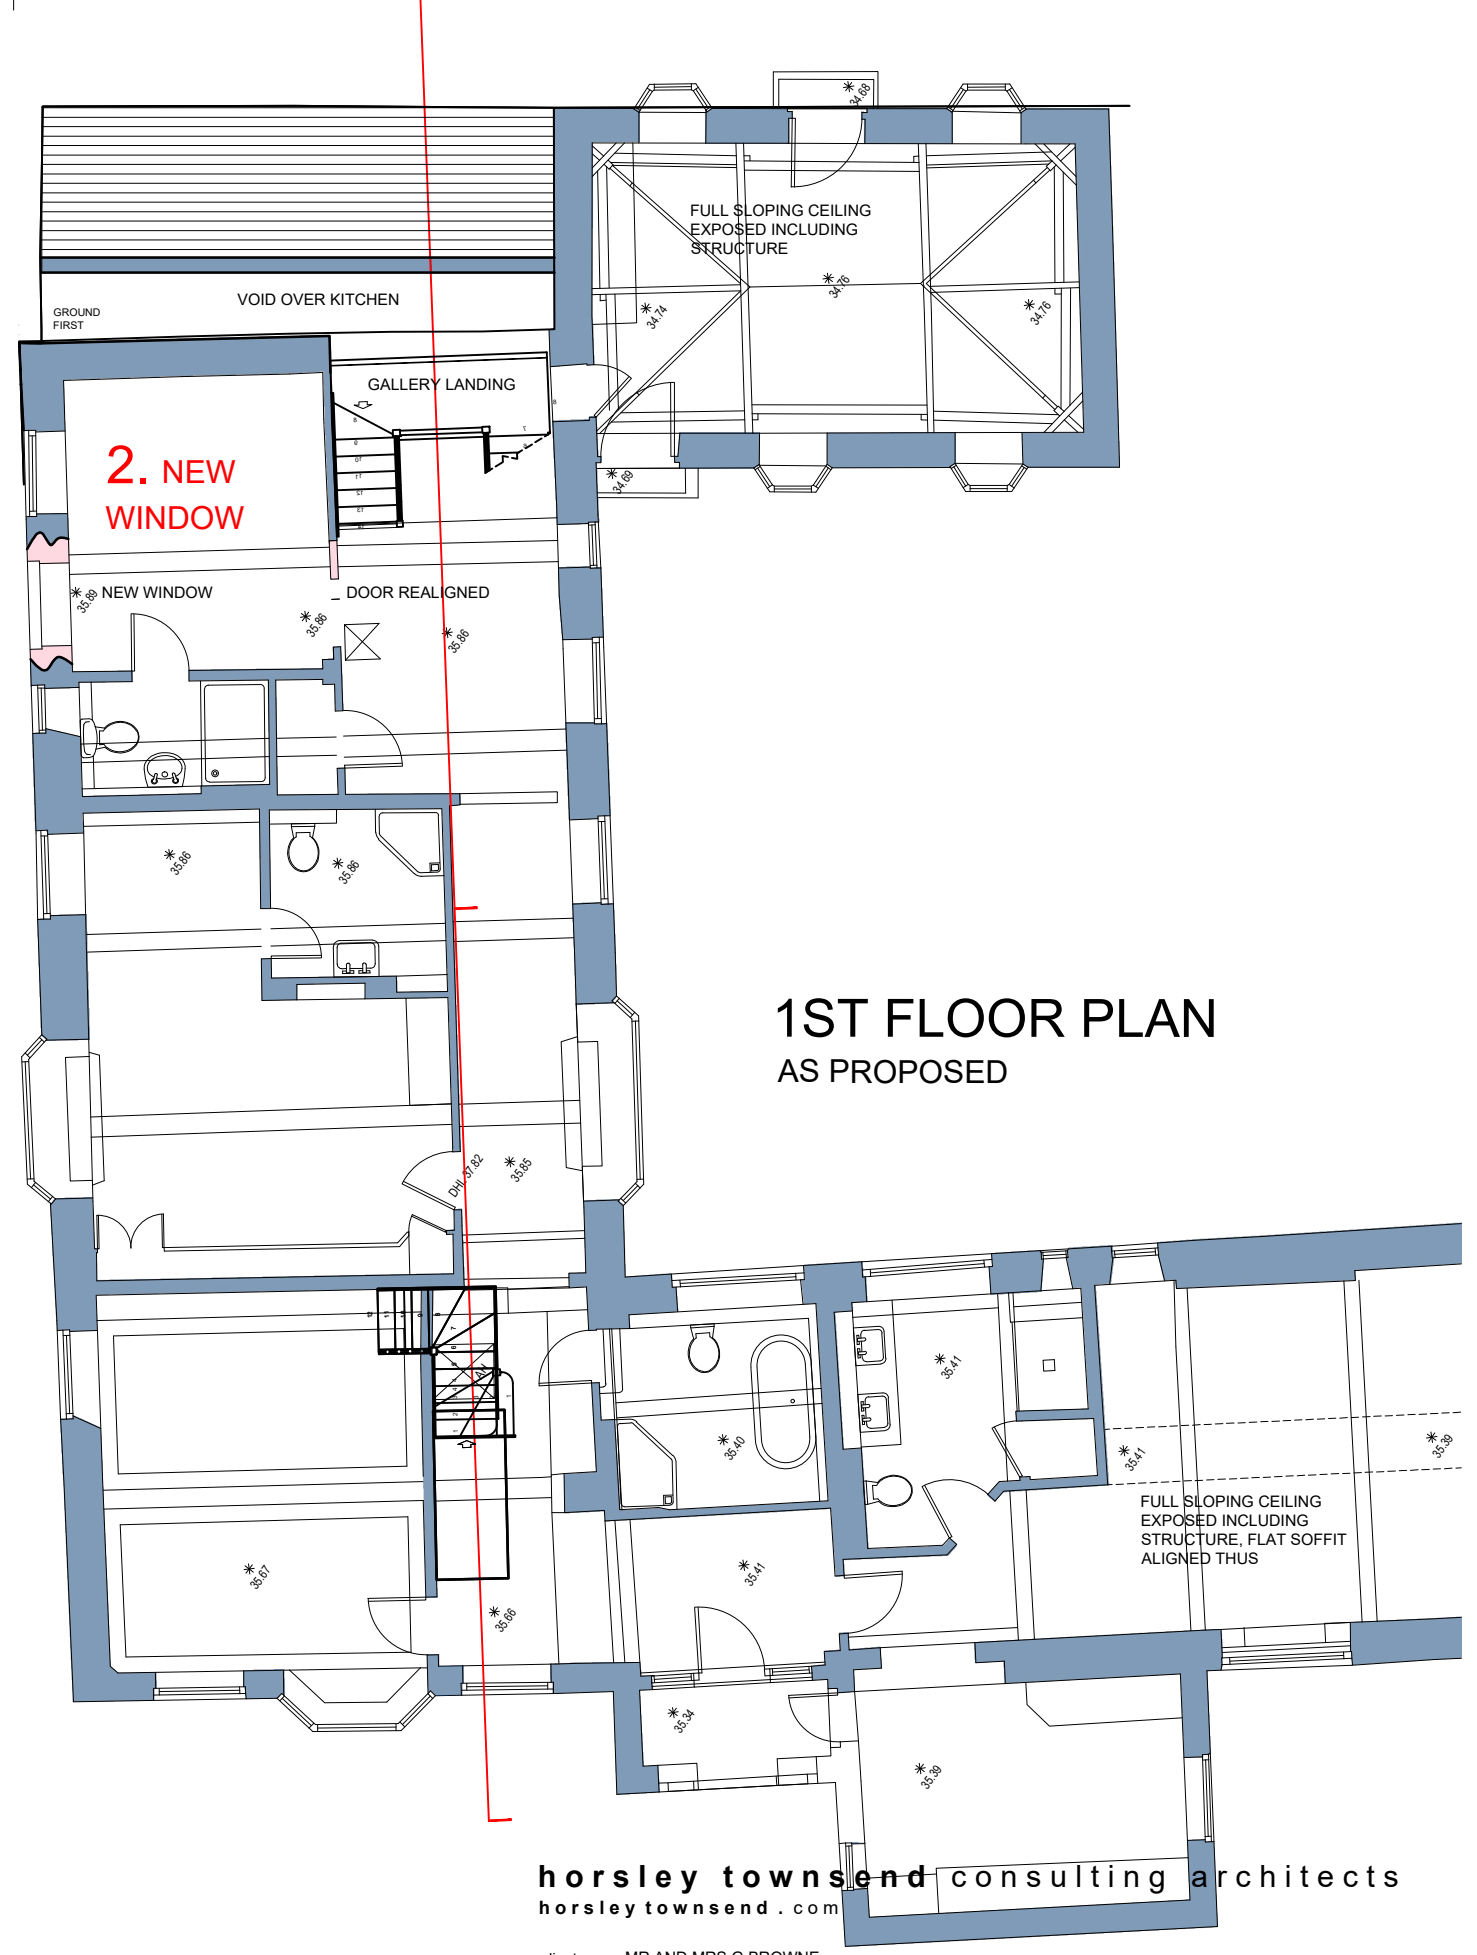

1ST FLOOR PLAN
AS PROPOSED

AL
03

2307 COLLEGE BARN

1ST FL PLAN AS EXISTING & AS PROPOSED
SCALE 1:100 @ A3

horsley townsend consulting architects
horsleytownsend.com

client	MR AND MRS G BROWNE		
project	COLLEGE BARN, NORTHGATE LN, LINTON, WETHERBY LS22 4HR		
drawing	FIRST FLOOR PLAN AS PROPOSED		
date	JUNE 2023	scale	1:100 @ A3 checked
job no	2307	drawing no.	03 rev. AS INDICATED
rev.	03 FOR PLANNING	02 11 23	
	02 FOR PLANNING	12 10 23	
	01 PRELIMINARY PLANS	21 06 23	