

AL  
06

# 2307 COLLEGE BARN

EAST ELEVATION AS EXISTING & AS PROPOSED  
SCALE 1:100 @ A3

horsley townsend consulting architects

client MR AND MRS G BROWNE

project COLLEGE BARN, NORTHGATE LN, LINTON, WETHERBY LS22 4HR

drawing EAST ELEVATIONS AS EXISTING AND AS PROPOSED

date JUNE 2023 scale 1:100 @ A3 checked

job no 2307 drawing no. 06 rev. AS INDICATED


Wetherby Office, Moorcar Hill Barrowby Lane, Kearsby Nr Wetherby Harrogate HG3 1HX Tel 019 37 567420  
COPYRIGHT RESERVED  
DO NOT SCALE



EXISTING EAST ELEVATION FROM NORTHGATE LANE



EAST ELEVATION  
AS PROPOSED

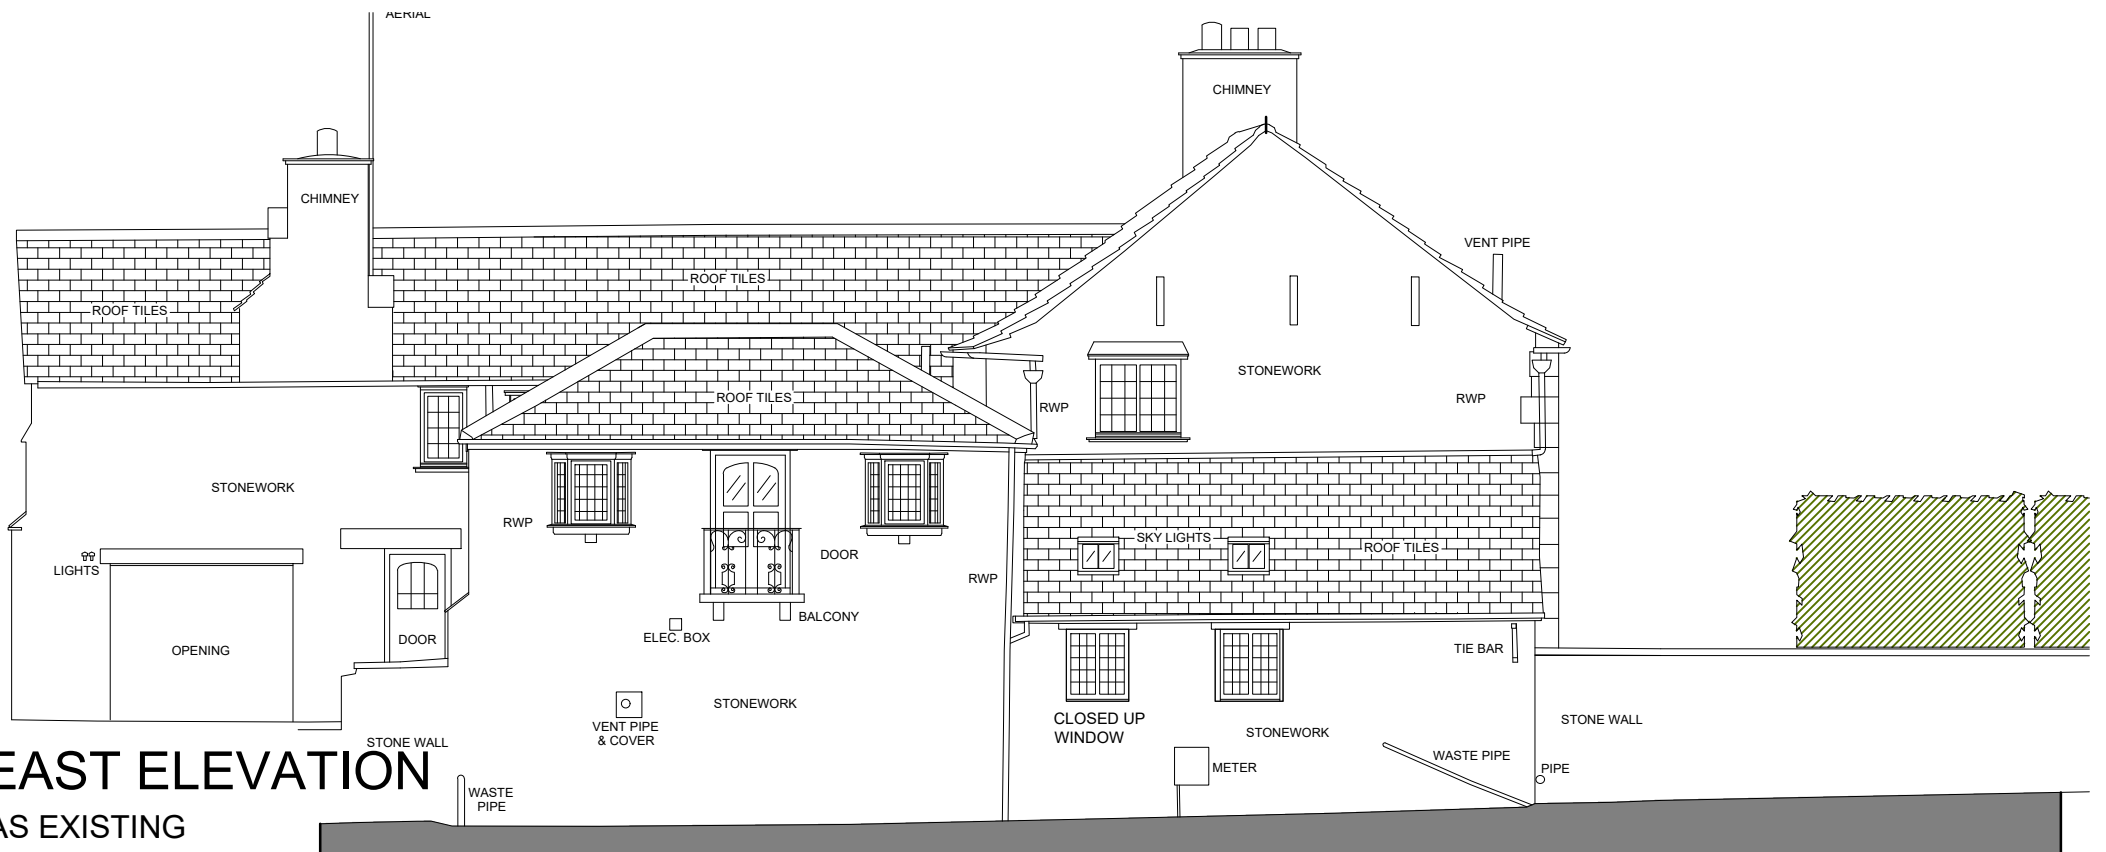

EAST ELEVATION  
AS EXISTING

rev.		
03 FOR PLANNING	02 11 23	
02 FOR PLANNING	12 10 23	
01 PRELIMINARY PLANS	21 06 23	