




GROUND FLOOR PLAN  
AS EXISTING

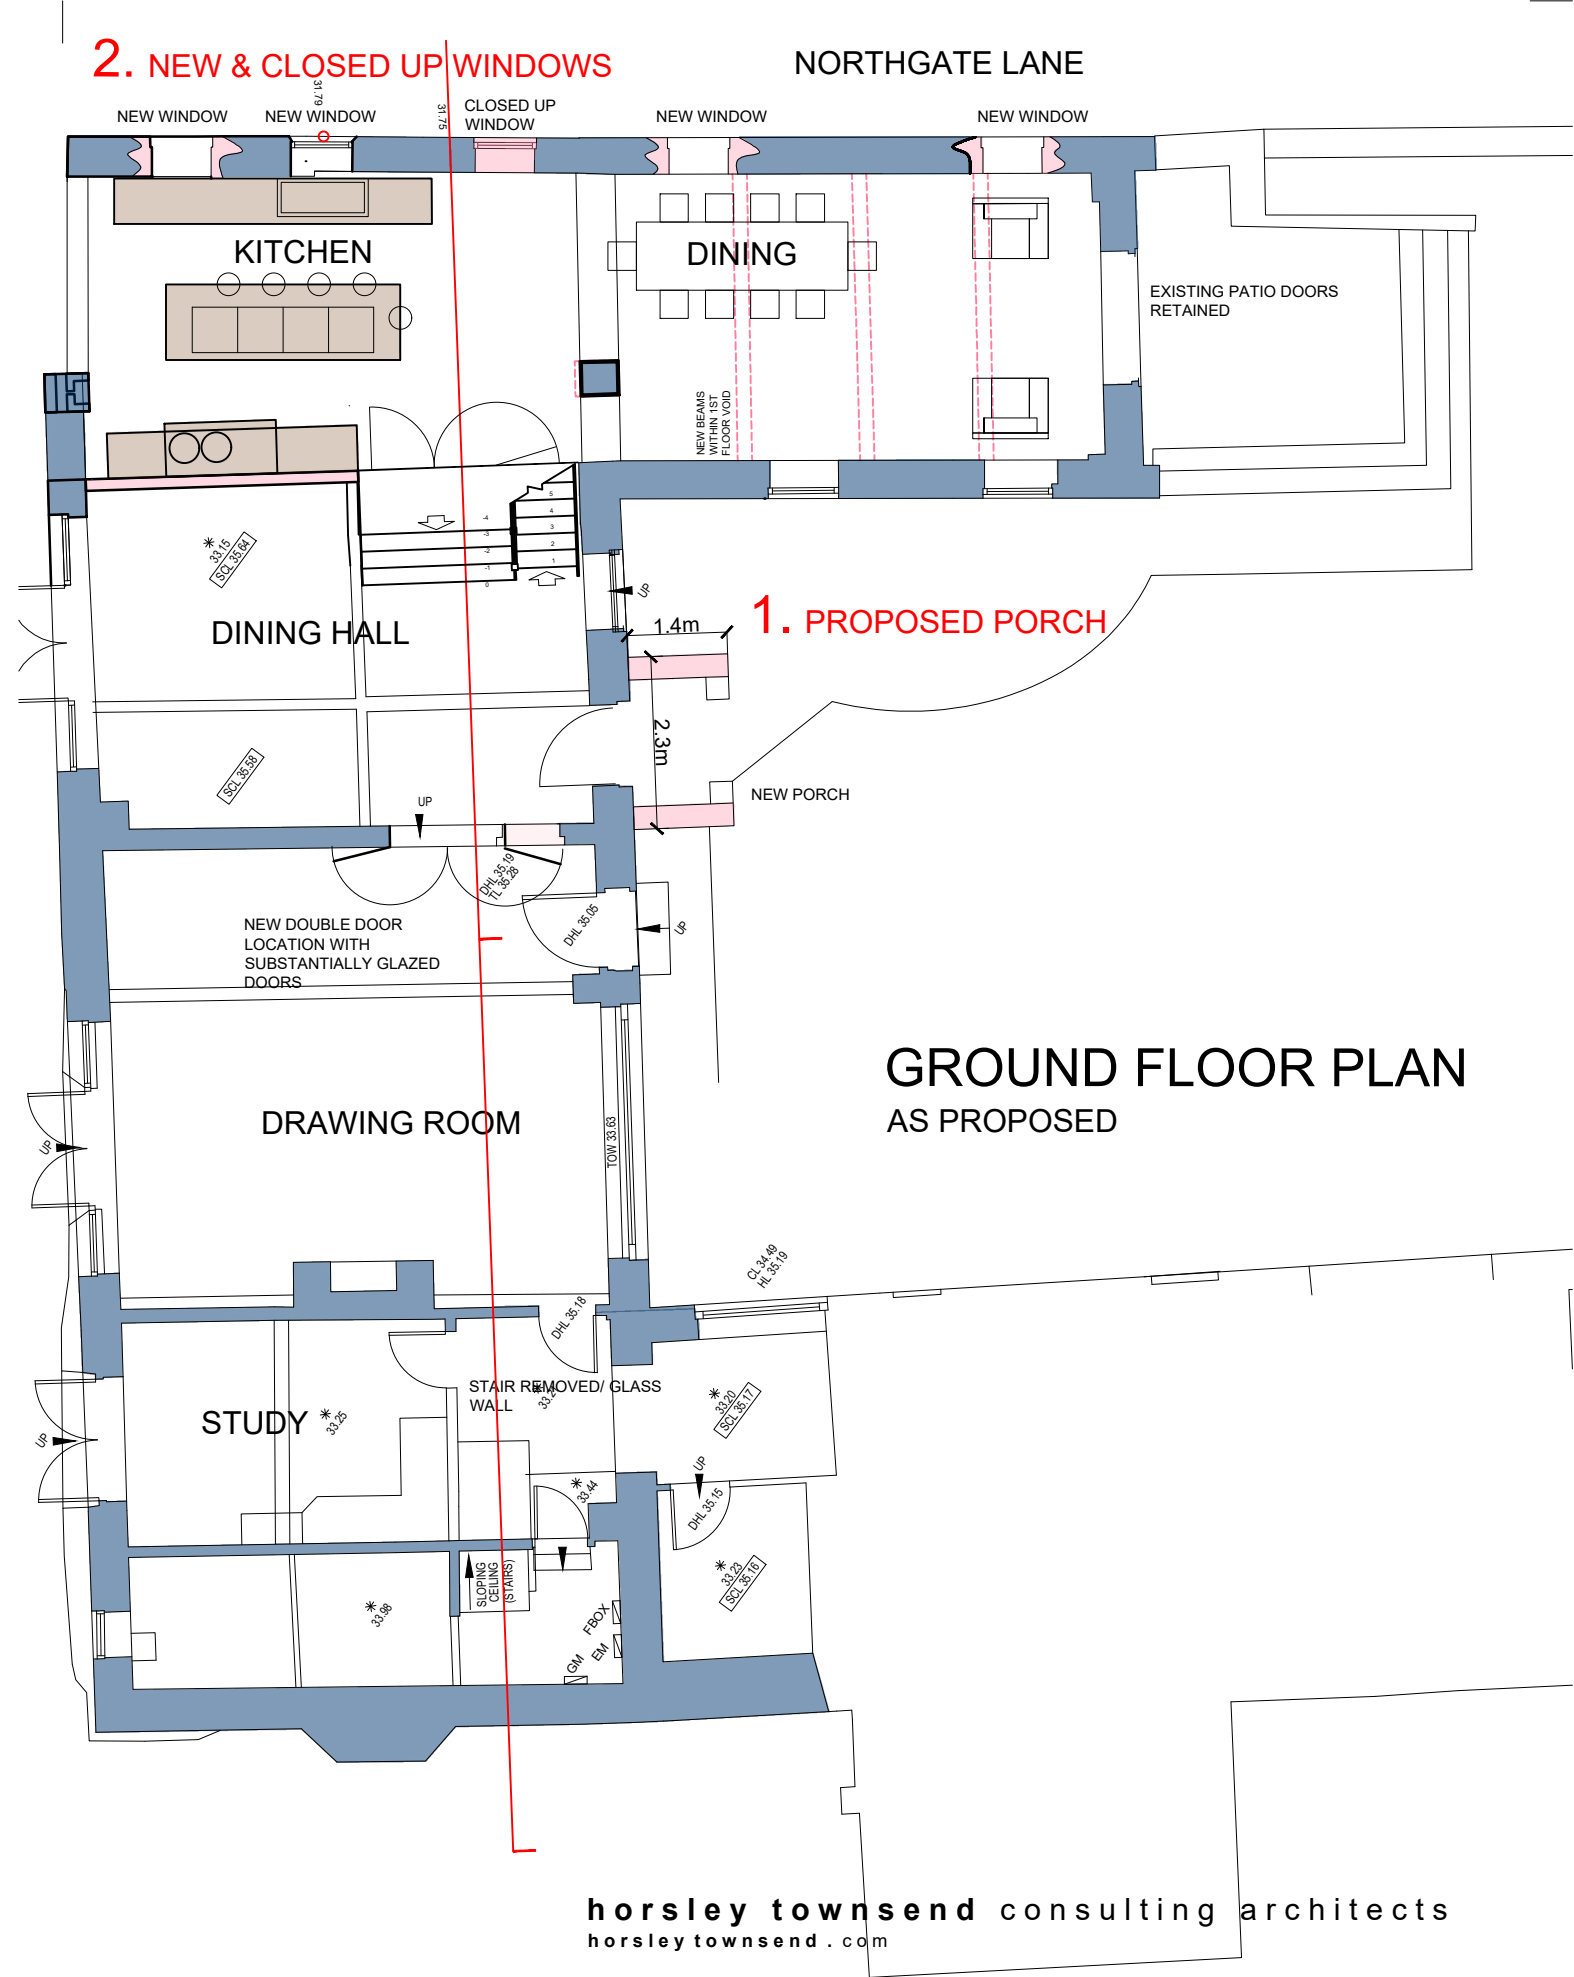

GROUND FLOOR PLAN  
AS PROPOSED

AL  
02

**2307 COLLEGE BARN**  
GND FL PLAN AS EXISTING & AS PROPOSED  
SCALE 1:100 @ A3

**horsley townsend consulting architects**  
horsleytownsend.com

client	MR AND MRS G BROWNE		
project	COLLEGE BARN, NORTHGATE LN, LINTON LS22 4HR		
drawing	GROUND FLOOR PLAN AS EXISTING AND AS PROPOSED		
date	JUNE 2023	scale	1:100 @ A3
		checked	
job no	2307	drawing no.	02
		rev.	AS INDICATED