






EXISTING FRONT ELEVATION - scale 1:100

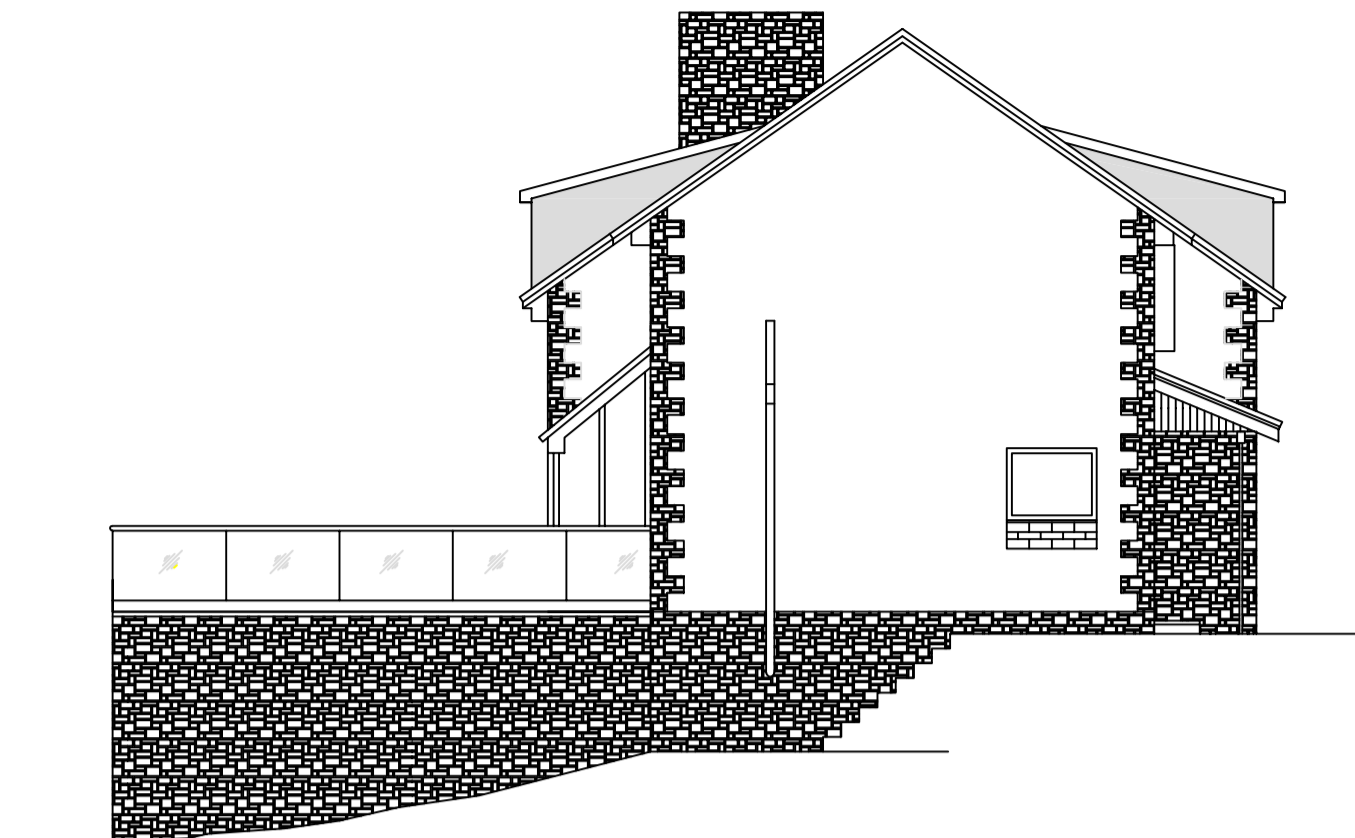



EXISTING EAST ELEVATION - scale 1:100

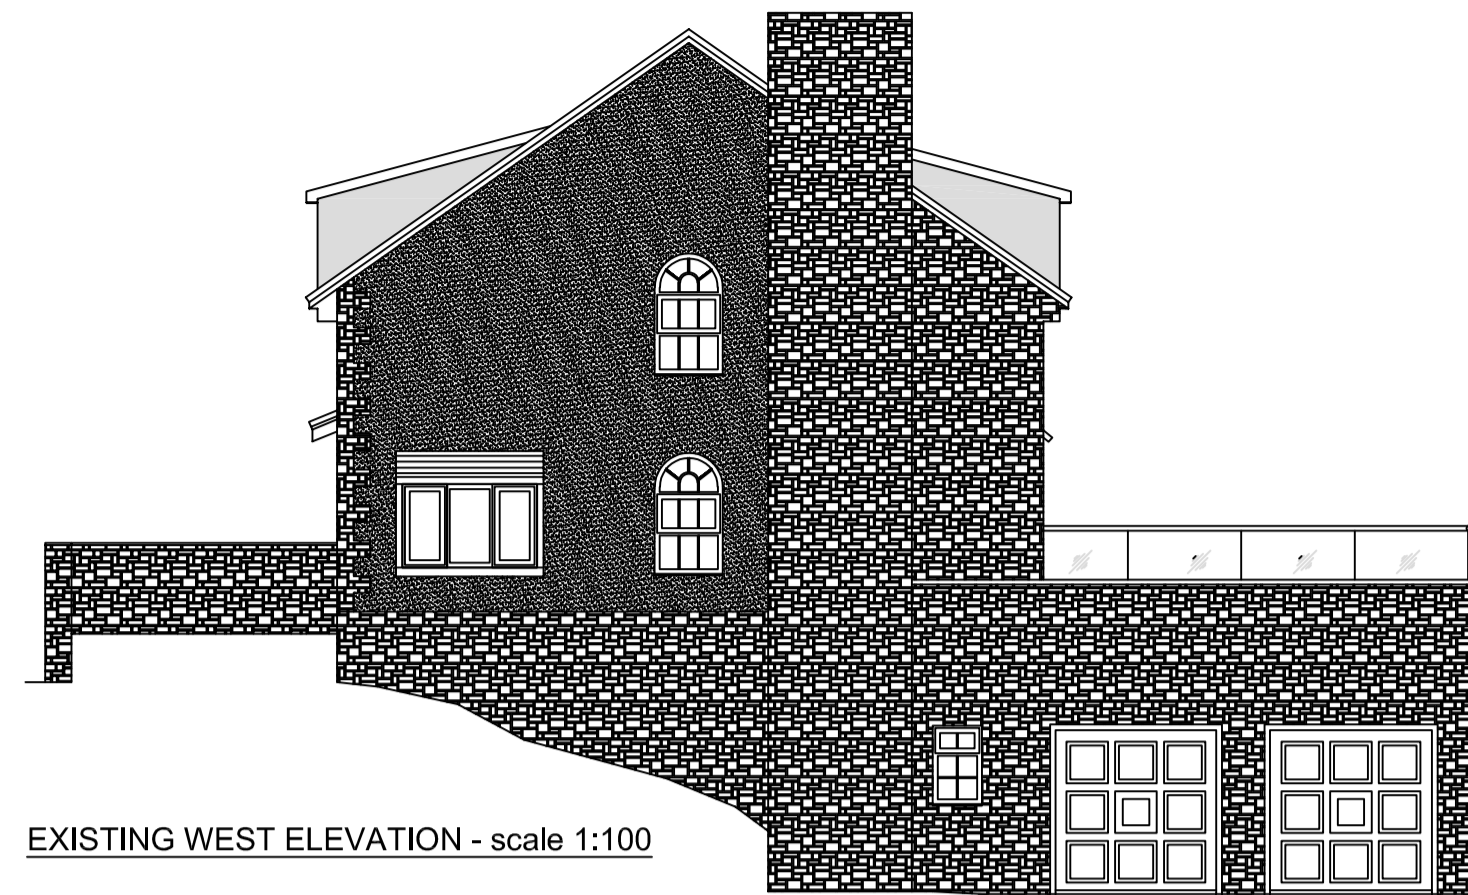

EXISTING WEST ELEVATION - scale 1:100

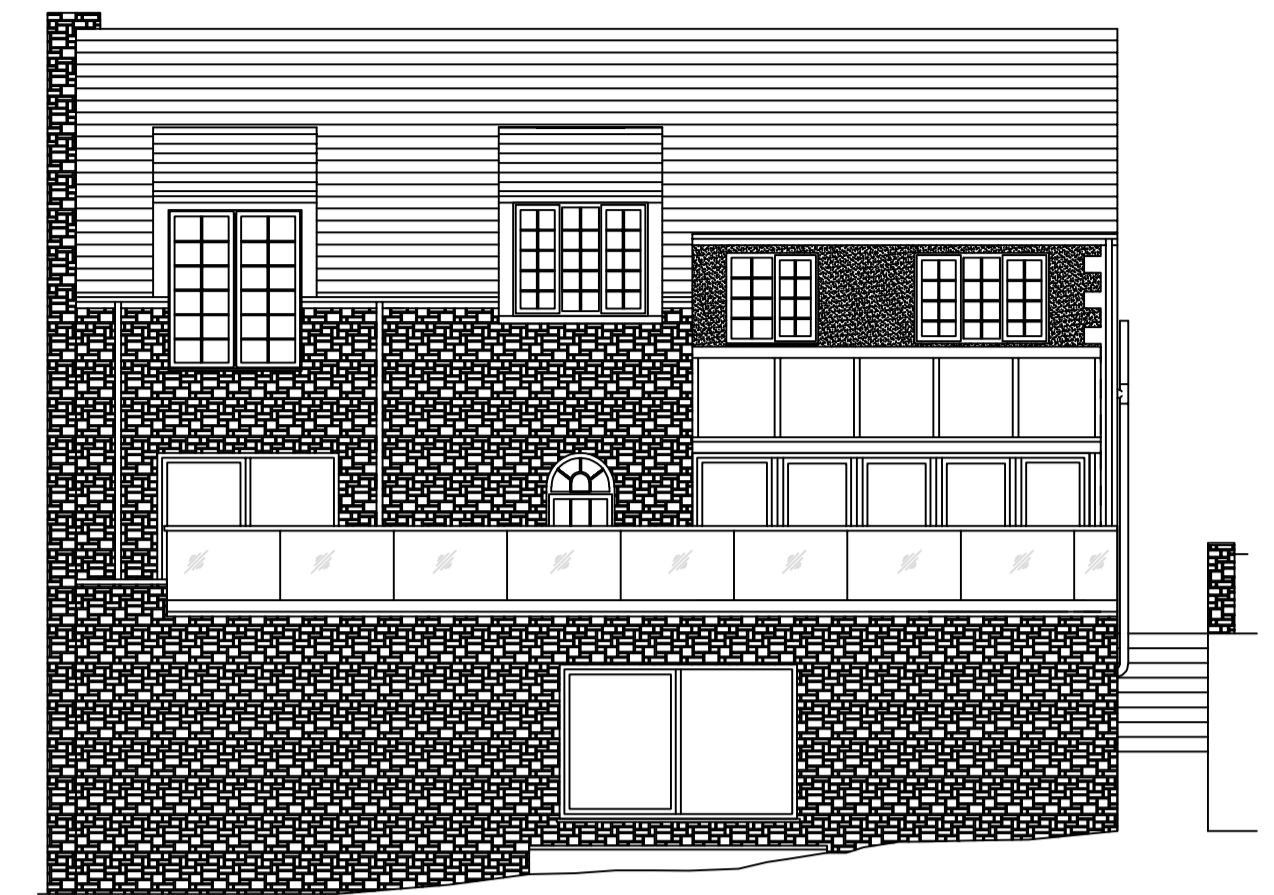



EXISTING REAR ELEVATION - scale 1:100

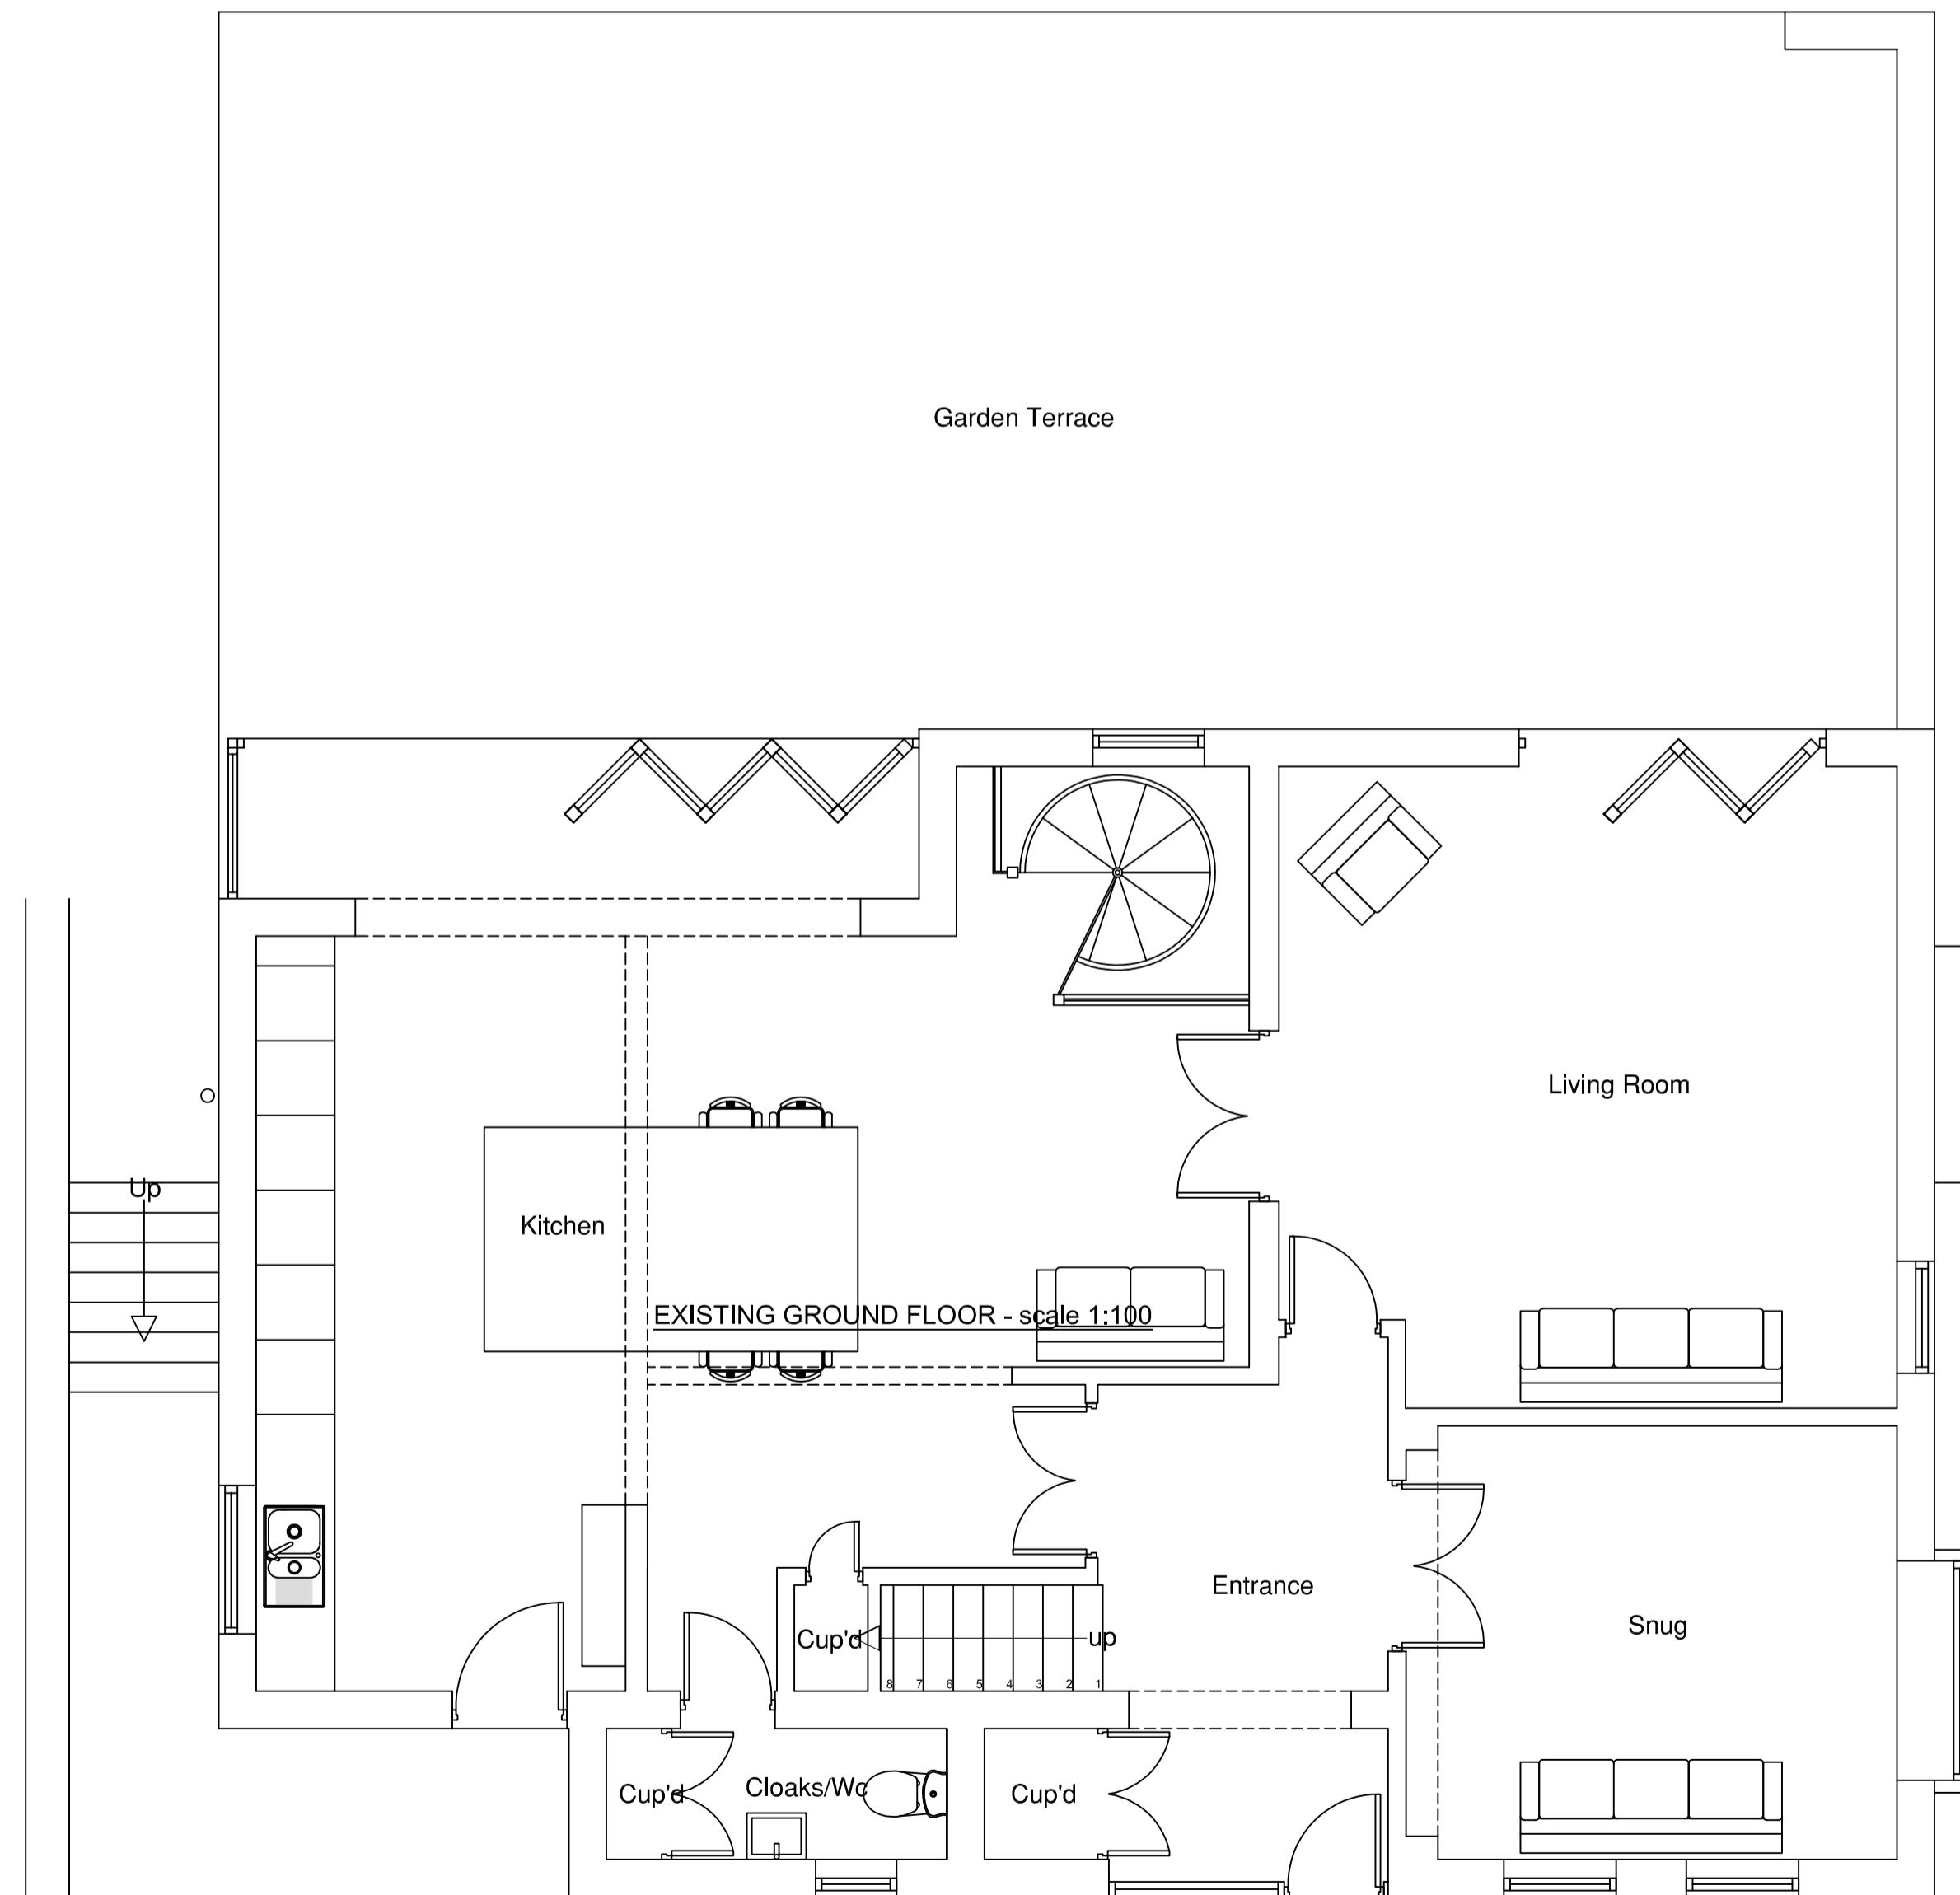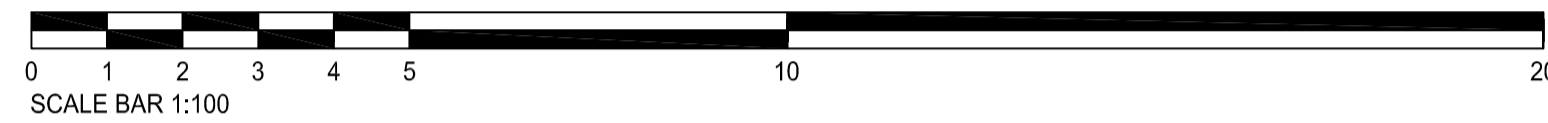

EXISTING GROUND FLOOR - scale 1:100

EXISTING GROUND FLOOR - scale 1:50

M.H

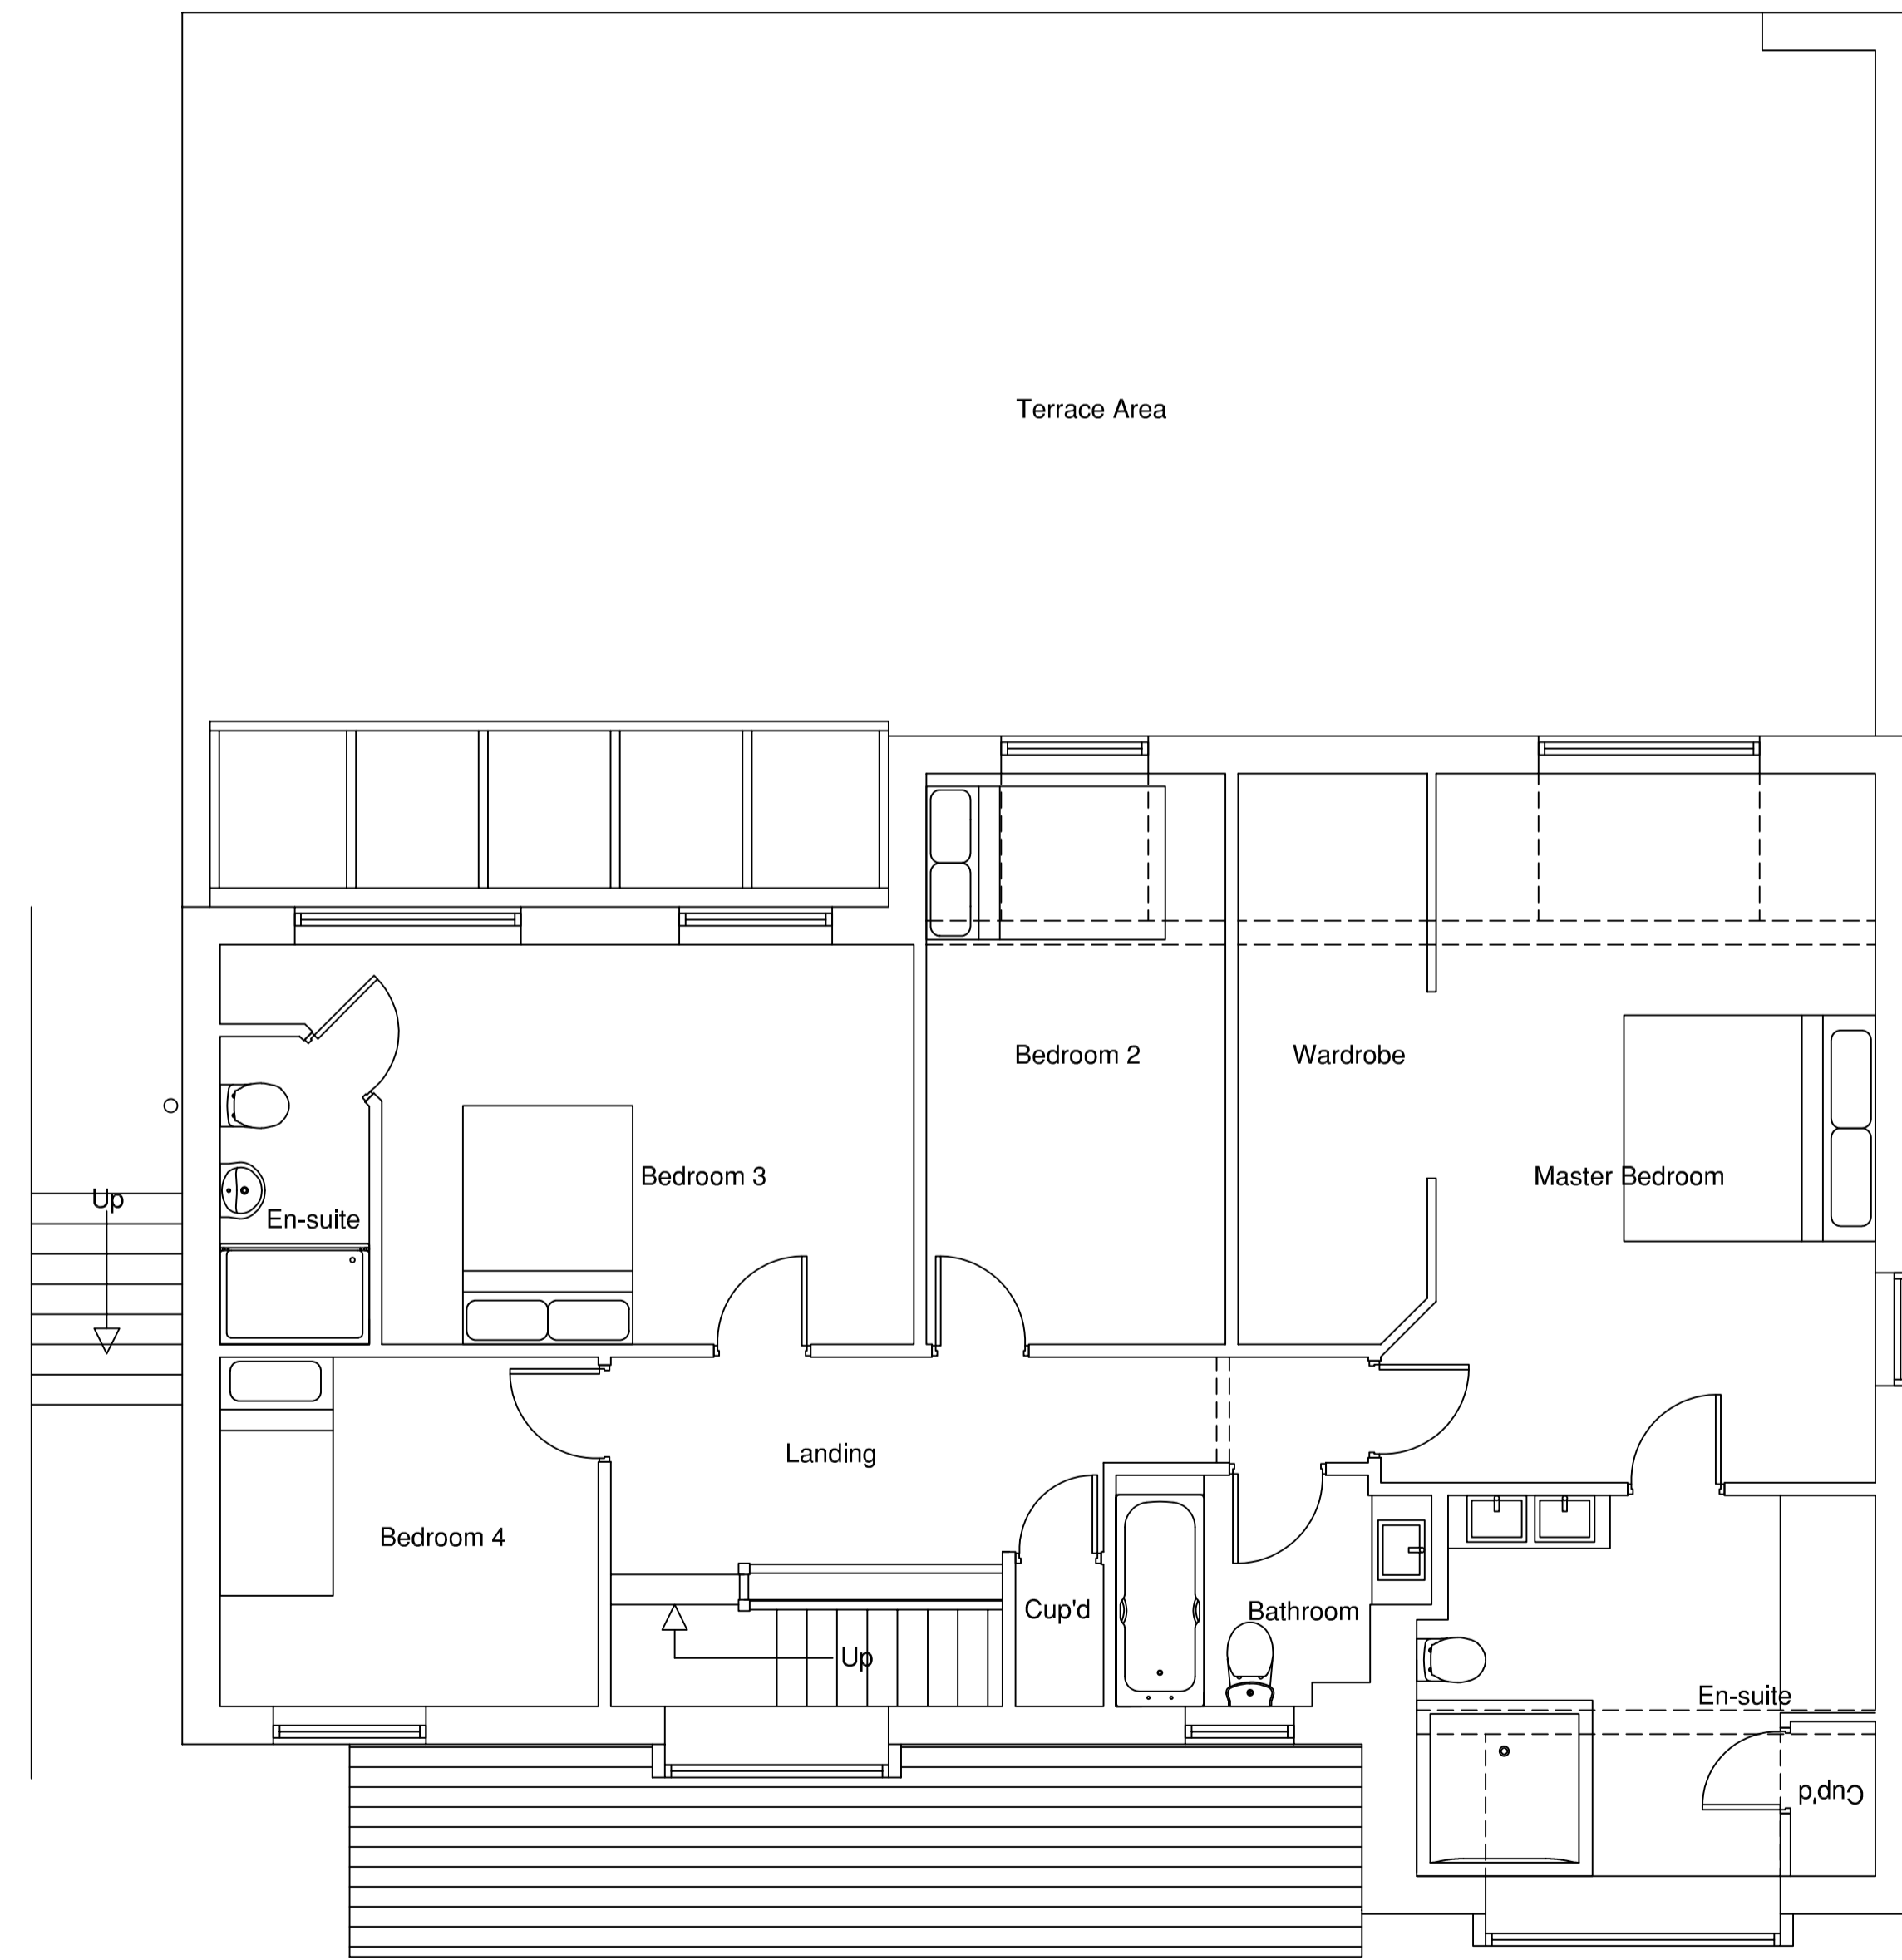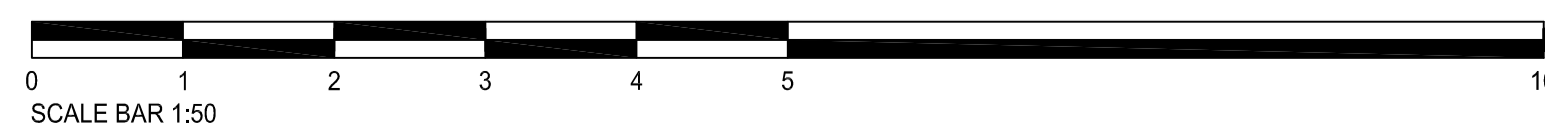

EXISTING GROUND FLOOR - scale 1:50

REV	DATE	BY	DESCRIPTION
1	31/01/2023	SK	Issued for Client Comment and Approval

PROJECT:			
Existing Plans & Elevations			
The Gems			
Muddy Lane			
Linton			
LS22 4HW			
CLIENT:			
Mr S. Day			
PLANNING REFERENCE:			
-			
SCALE:	DRAWN:	CHECKED:	DATE:
1:50 & 1:100	RJM	SK	Jan. 23
Drawing Size:	PROJECT No:	REV:	
A1	RS1199-01	1	