




SIDE ELEVATION
(north west) scale 1:100

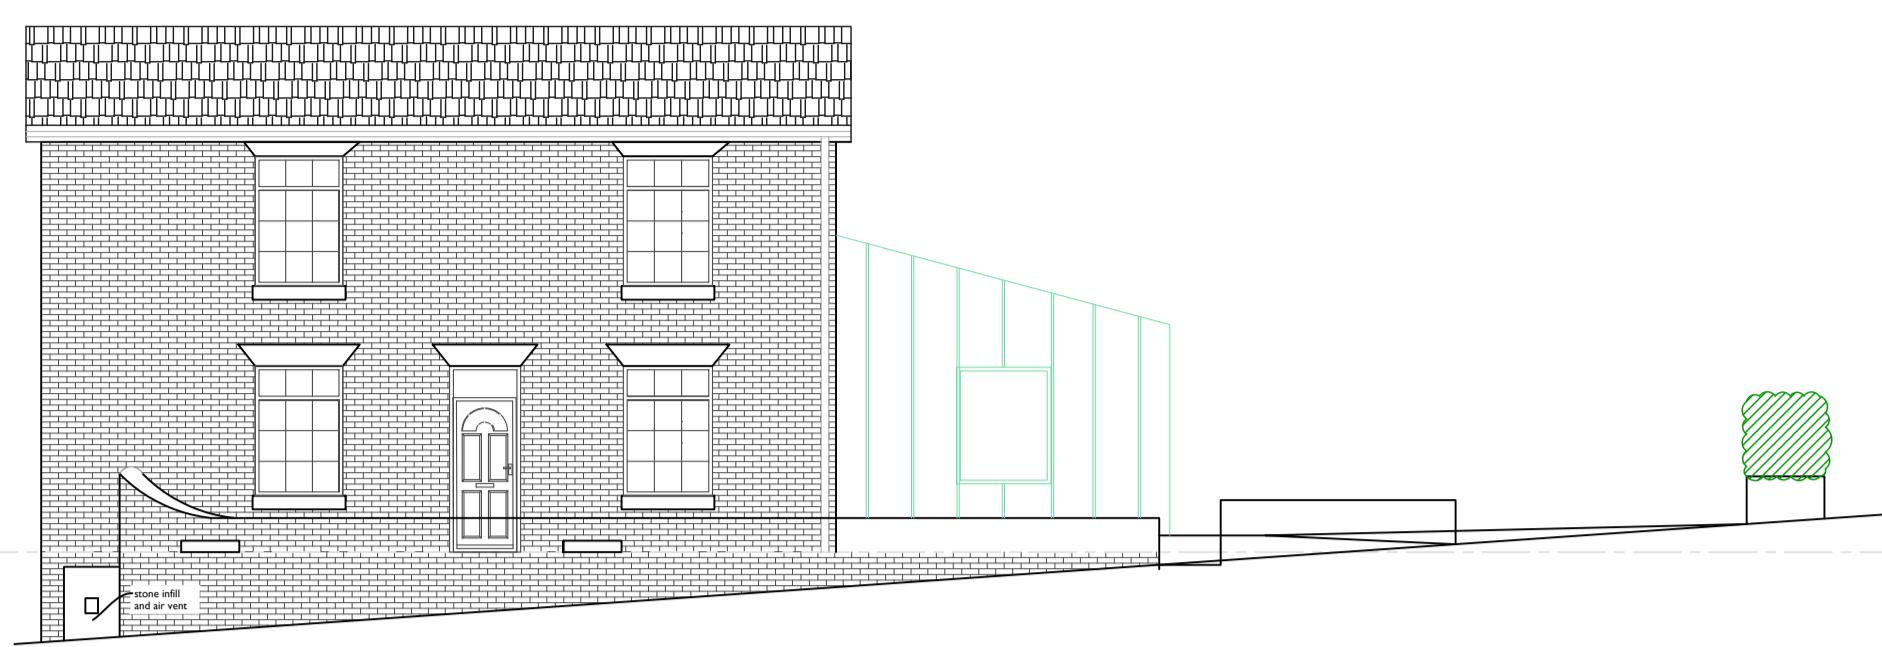


FRONT ELEVATION
(south west) scale 1:100

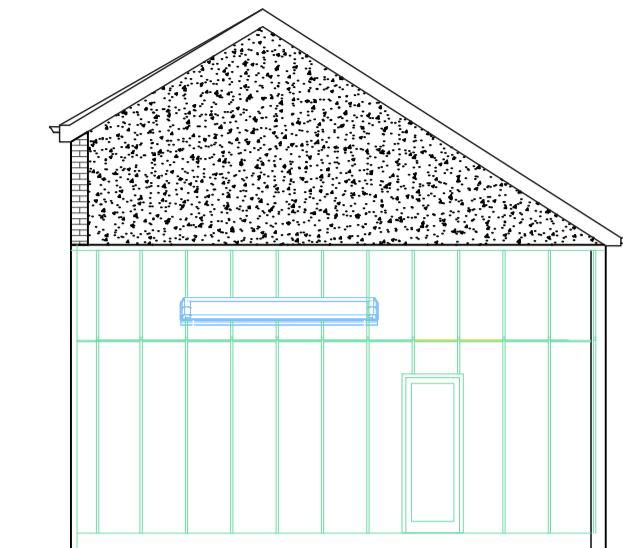

FRONT ELEVATION
(south west) scale 1:100

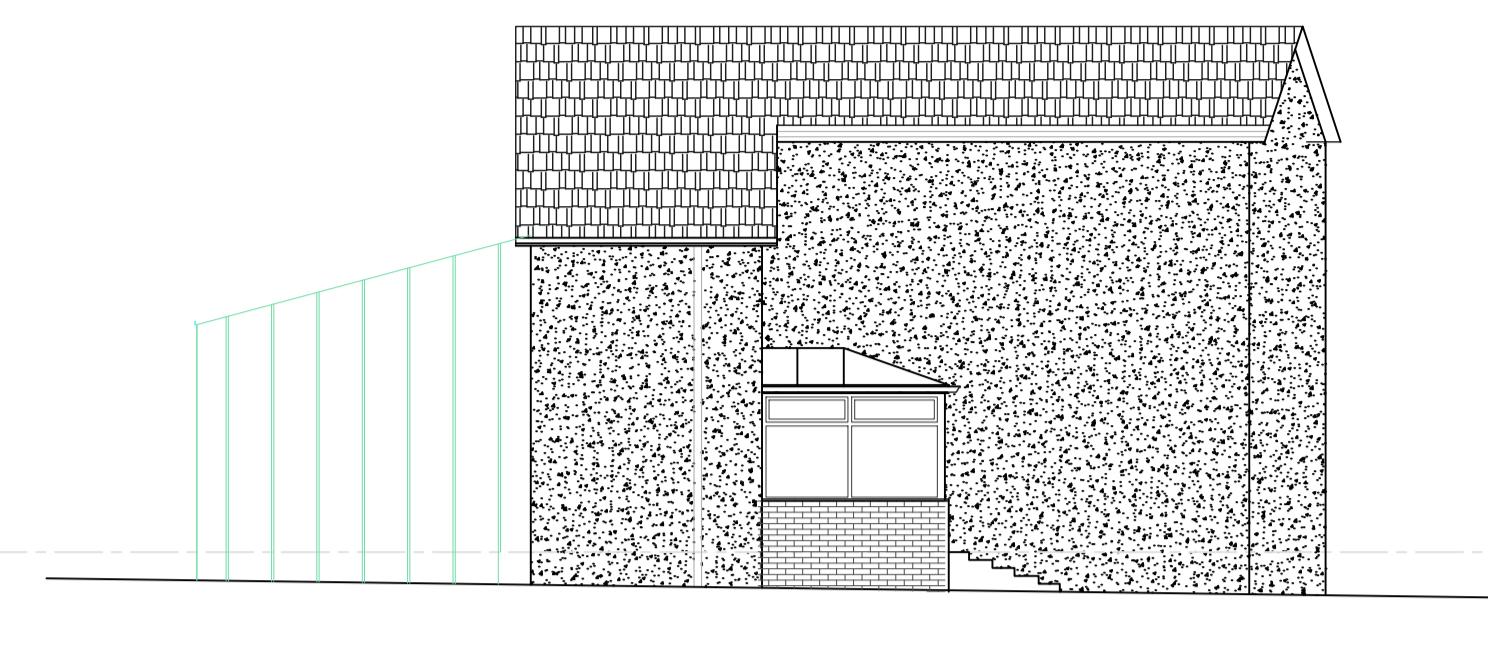

REAR ELEVATION
(north east) scale 1:100

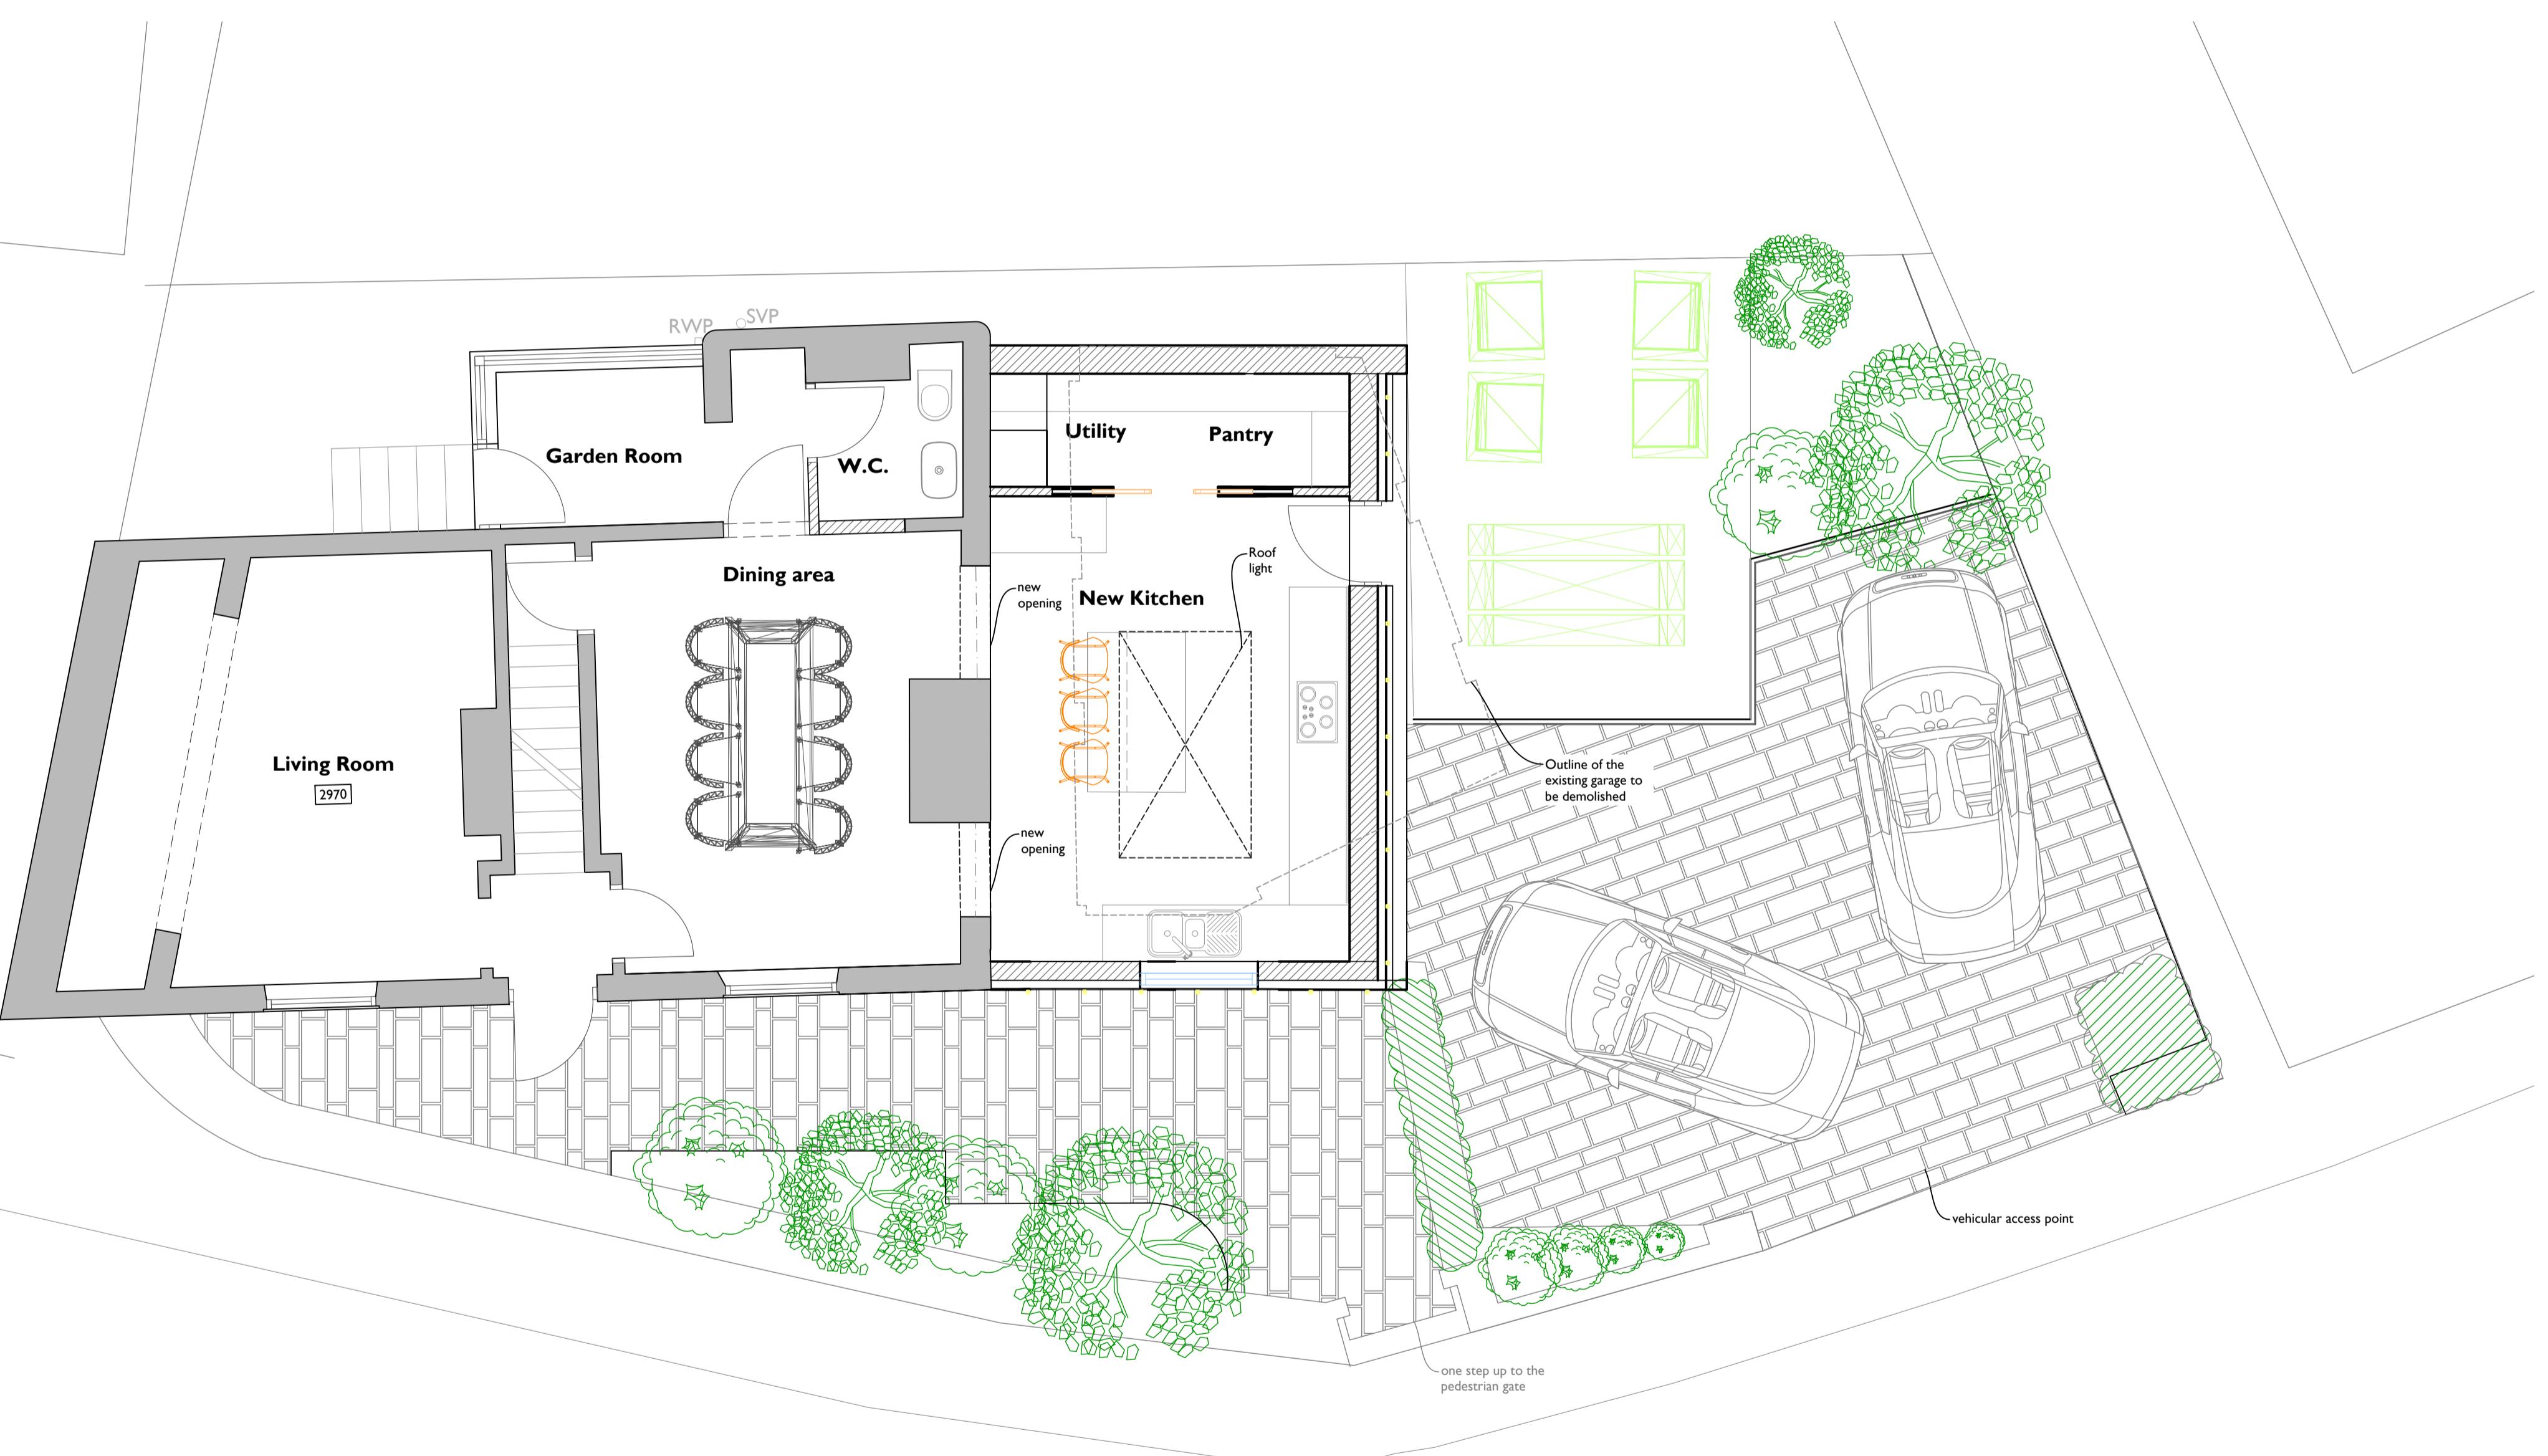

SPRING VIEW

PROPOSED FINISHES FOR EXTENSION:
Proposed walls: sanding seam zinc colour to match existing red brick
Proposed Roof: sanding seam zinc colour to match existing red brick
Windows/Doors: aluminum powder coated frame with double glazed windows. colour to match the standing seam zinc

REVISION					
date: 11/23	scale: 1:50@A1	job No: 4184/	drawn: AS	revision:	

Single storey side extension

Mr G Foulk Jones

27 Spring View, Gildersome, Morley, Leeds LS27 7HG

PLANNING DRAWING

Proposed PLANS AND ELEVATIONS

 **ORMEROD SUTTON ARCHITECTS**

Cadeemo Mill
Castles Close
Leeds LS12 3DS
0113 3893743
www.ormerodsutton.co.uk
architects@ormerodsutton.co.uk

RIBA
Chartered Practice


No reliance should be placed upon dimensions which are scaled off this drawing.