




SIDE ELEVATION (north west)

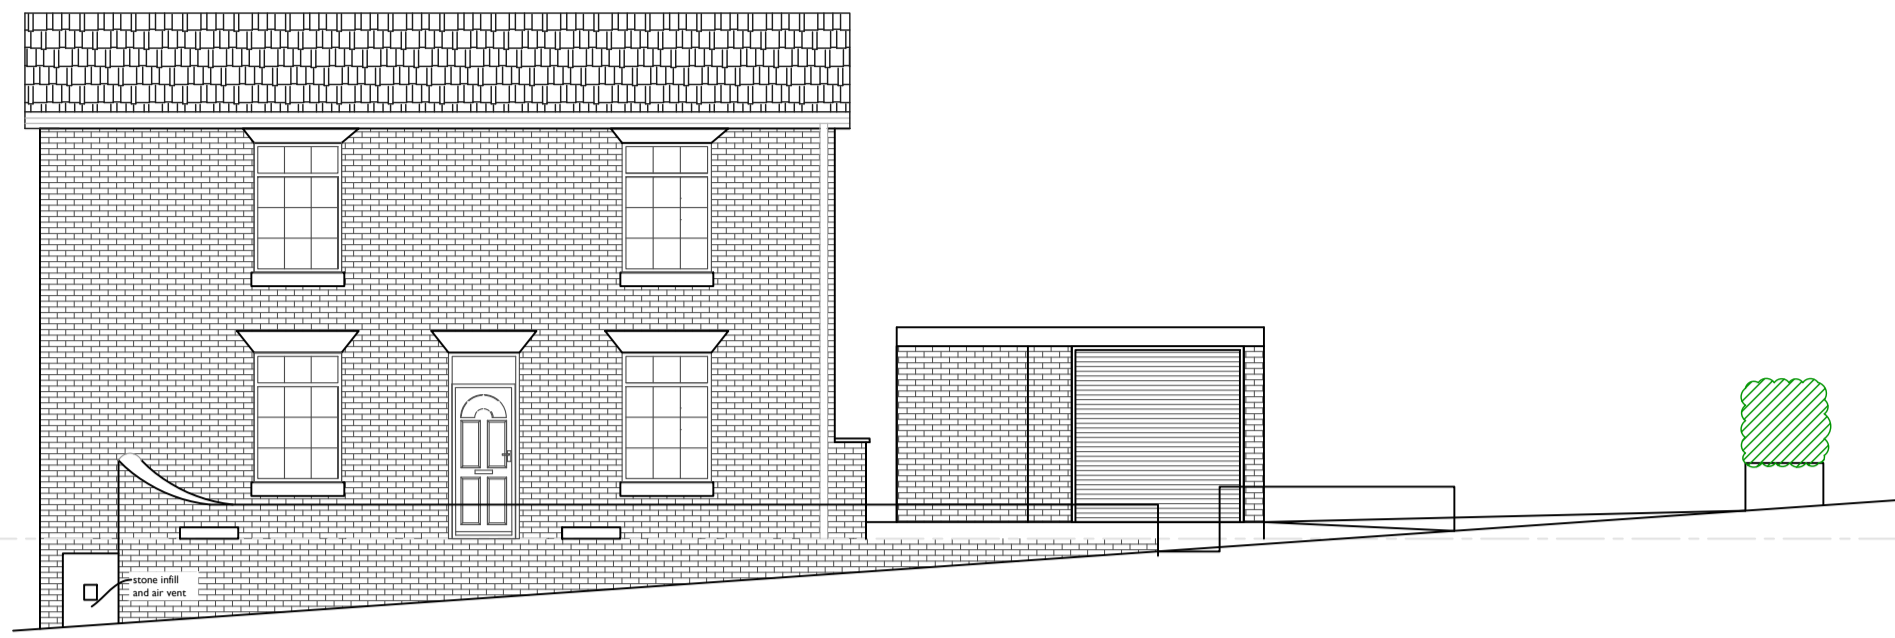


FRONT ELEVATION (south west)

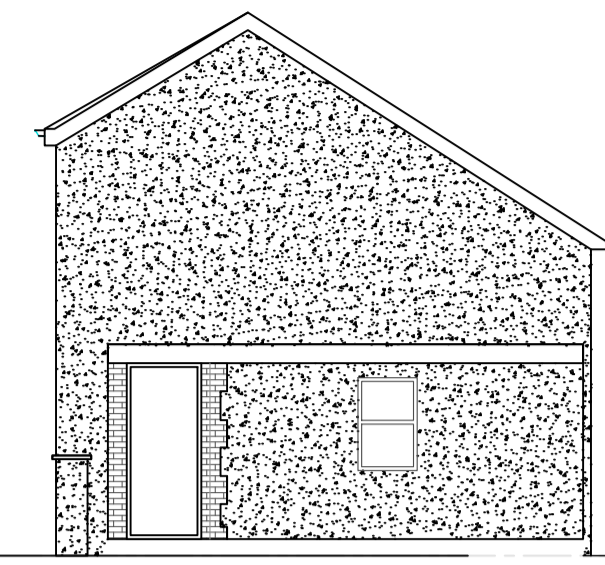

FRONT ELEVATION (south west)

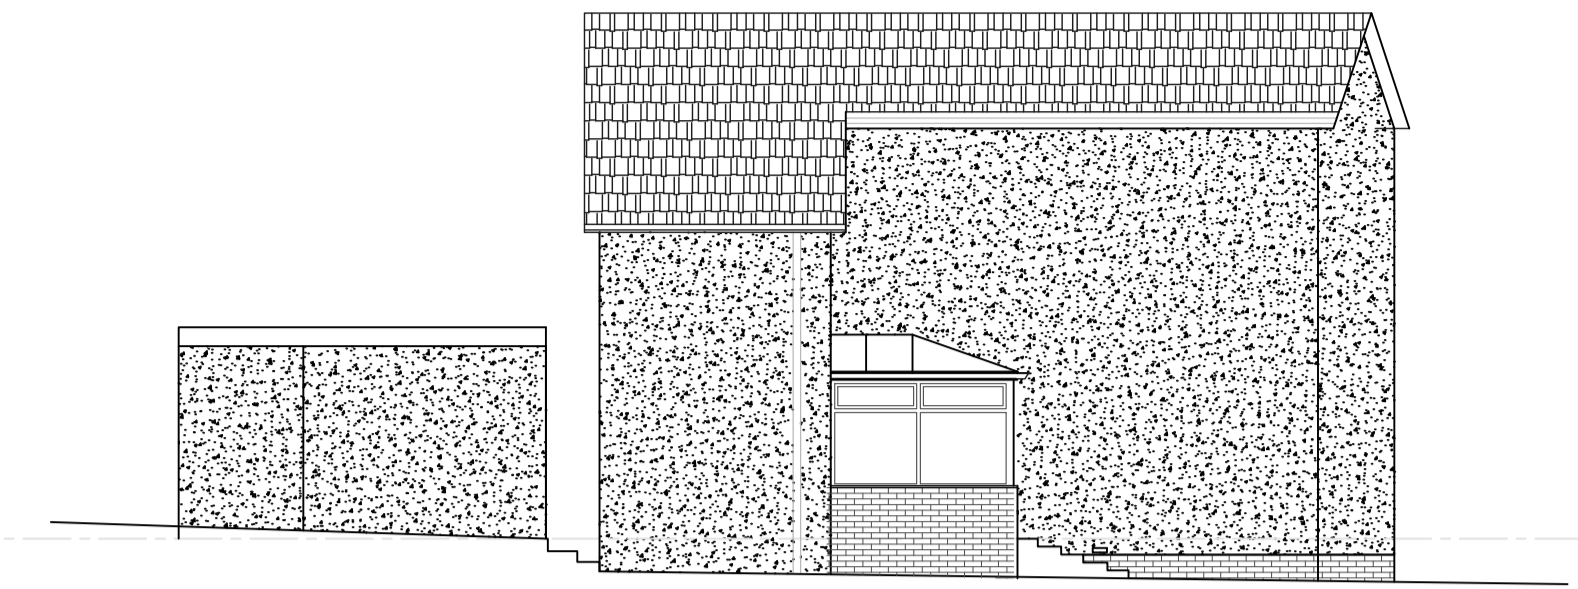

REAR ELEVATION (north east)

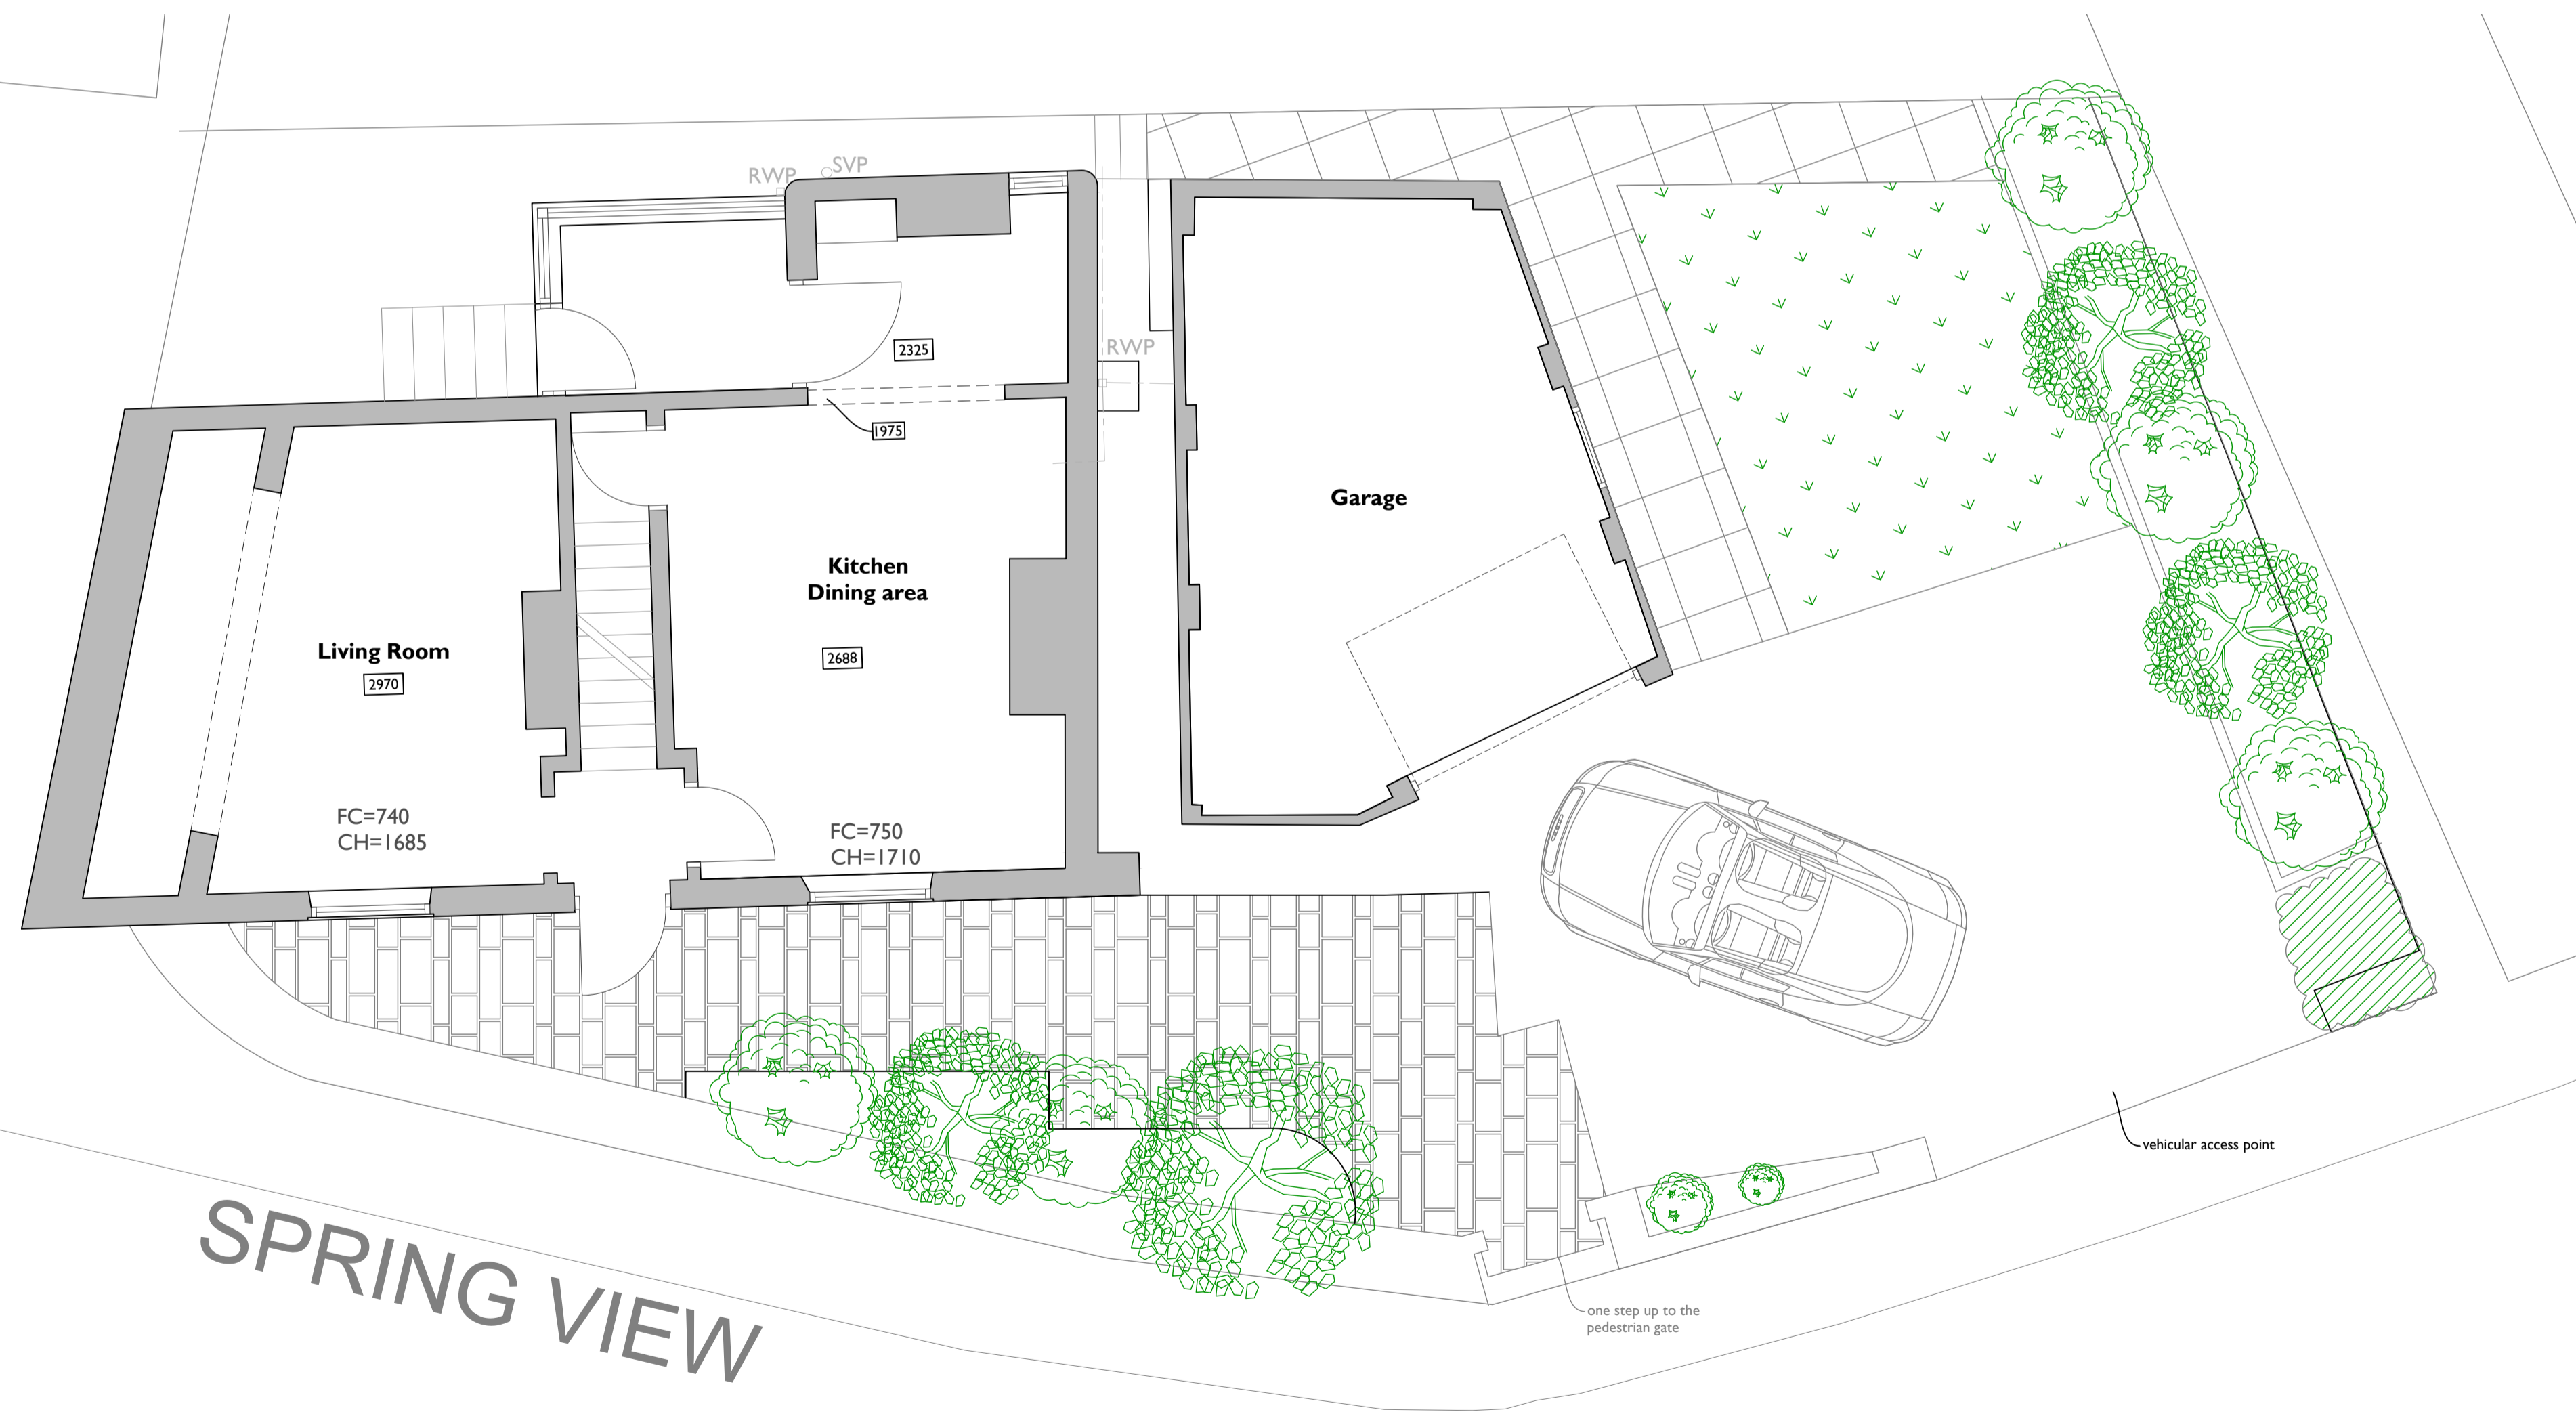

REVISION

date: 11/23	scale: 1:50@A1 1:100@A3	job No: 4184/	drawn: AS	revision:
		drawing No: 101	checked: AS	

Single storey side extension

Mr G Foulk Jones

27 Spring View, Gildersome, Morley, Leeds LS27 7HG

PLANNING DRAWING

Existing Plan and Elevations

