


Land accessible via
Burdon Lane crossover
TITLE No: SY284420

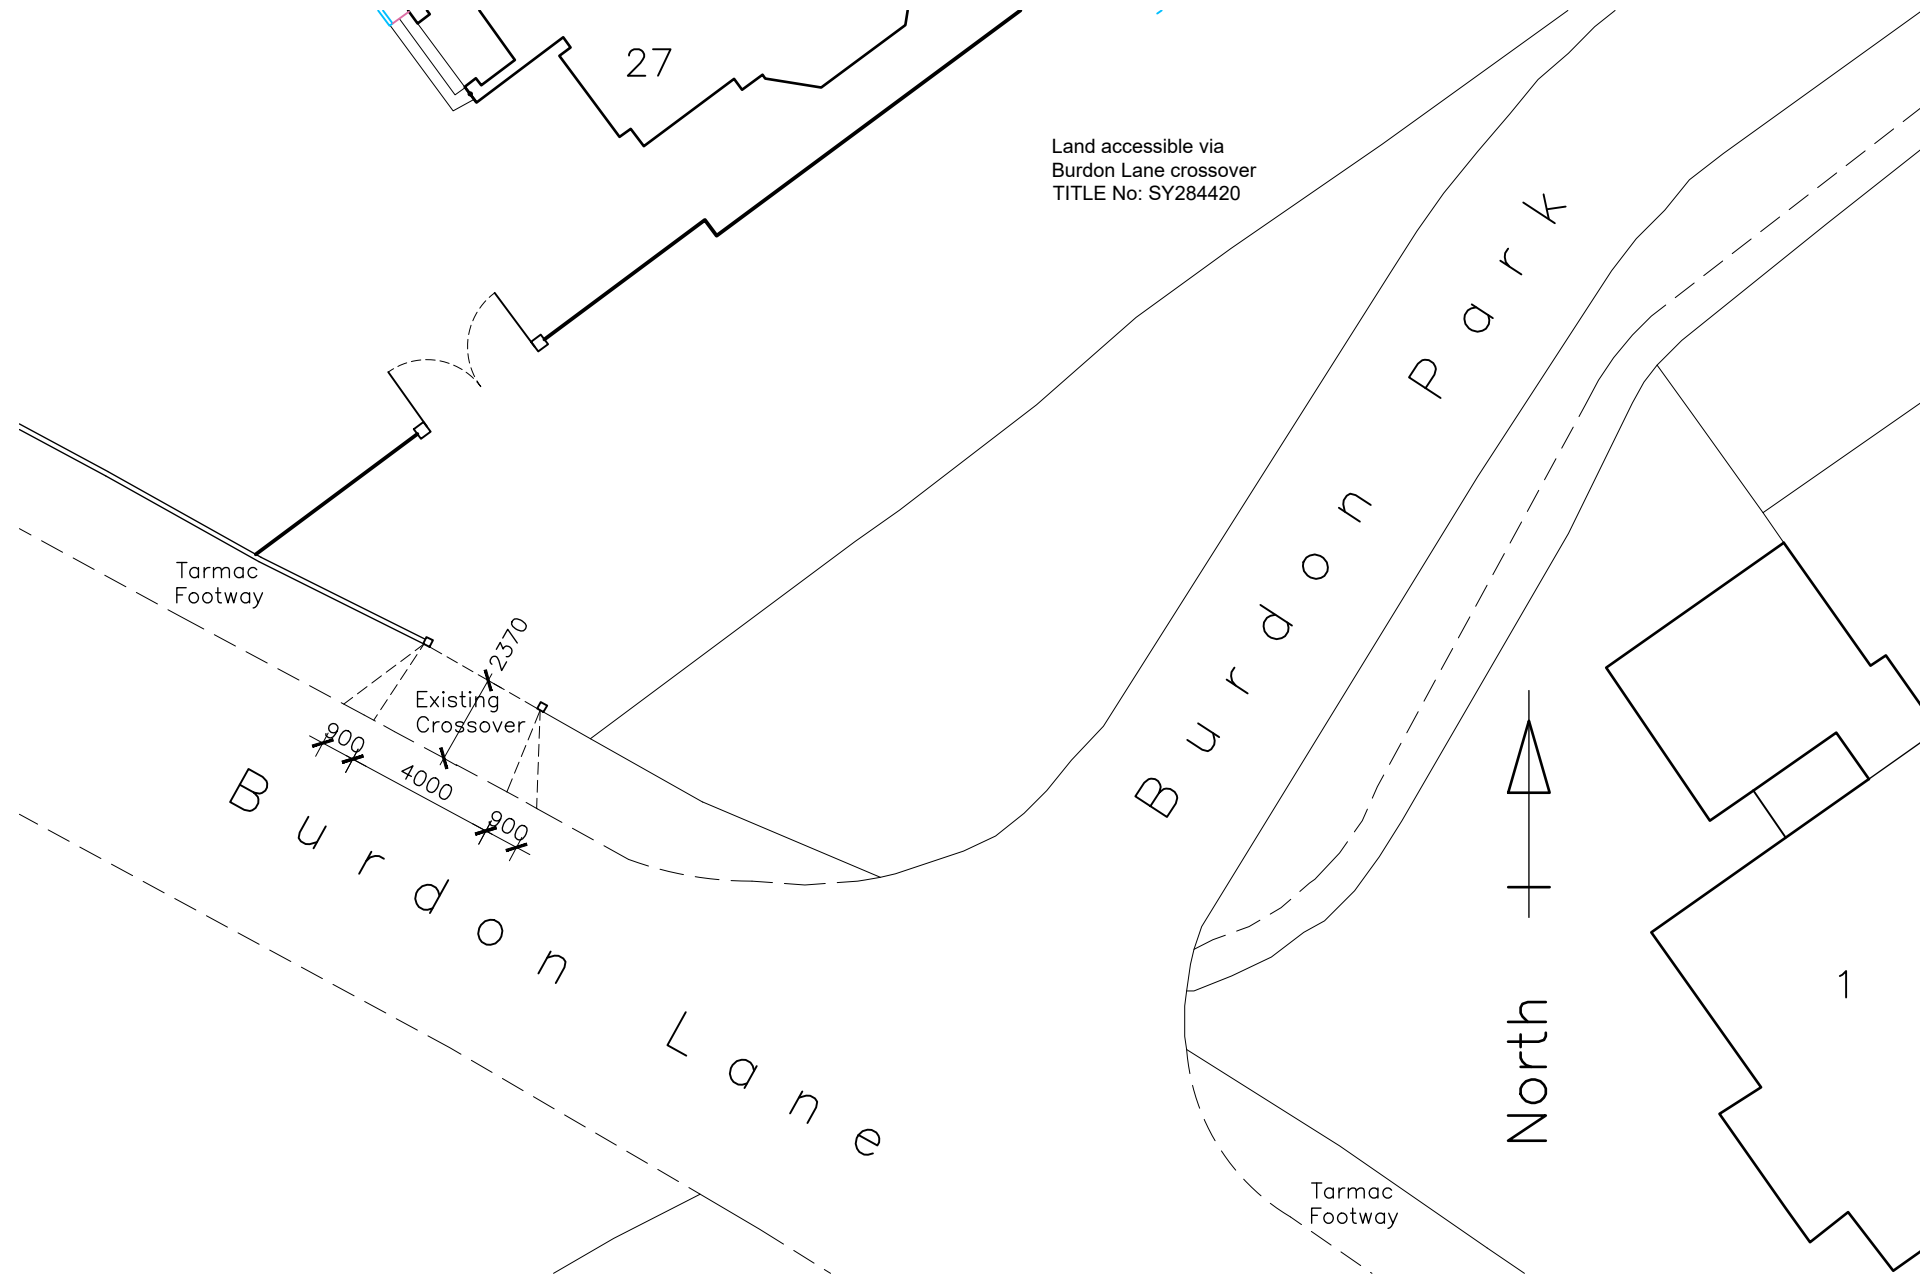

Existing Crossover Site Plan

0m 4m 8m 12m 16m 20m 1:200 Scale

General Notes:

All dimensions on this drawing are in millimeters unless otherwise stated. If in any doubt - ask!!

Revision; Details; Date; Initials:

Revision	Details	Date	Initials

Qd Architecture Limited

12 Rebekah Gardens, Droitwich, Worcestershire, WR9 8UG
Tel. 01905 909265 M. 07854 040443
E. hus@qda-ltd.co.uk

Registered in England & Wales No.8639330

Project:

Land at
27 Burdon Lane
Cheam, Sutton
SM2 7PP

Subject:

Existing Crossover
Site Plan

Scales: 1:200 Checked:

Date: Nov. 2023 Drawn: Hus

Job No: Qda.168 Drg No: 01

Revisions: