

 


LOCATION PLAN 1:1250 @ A3

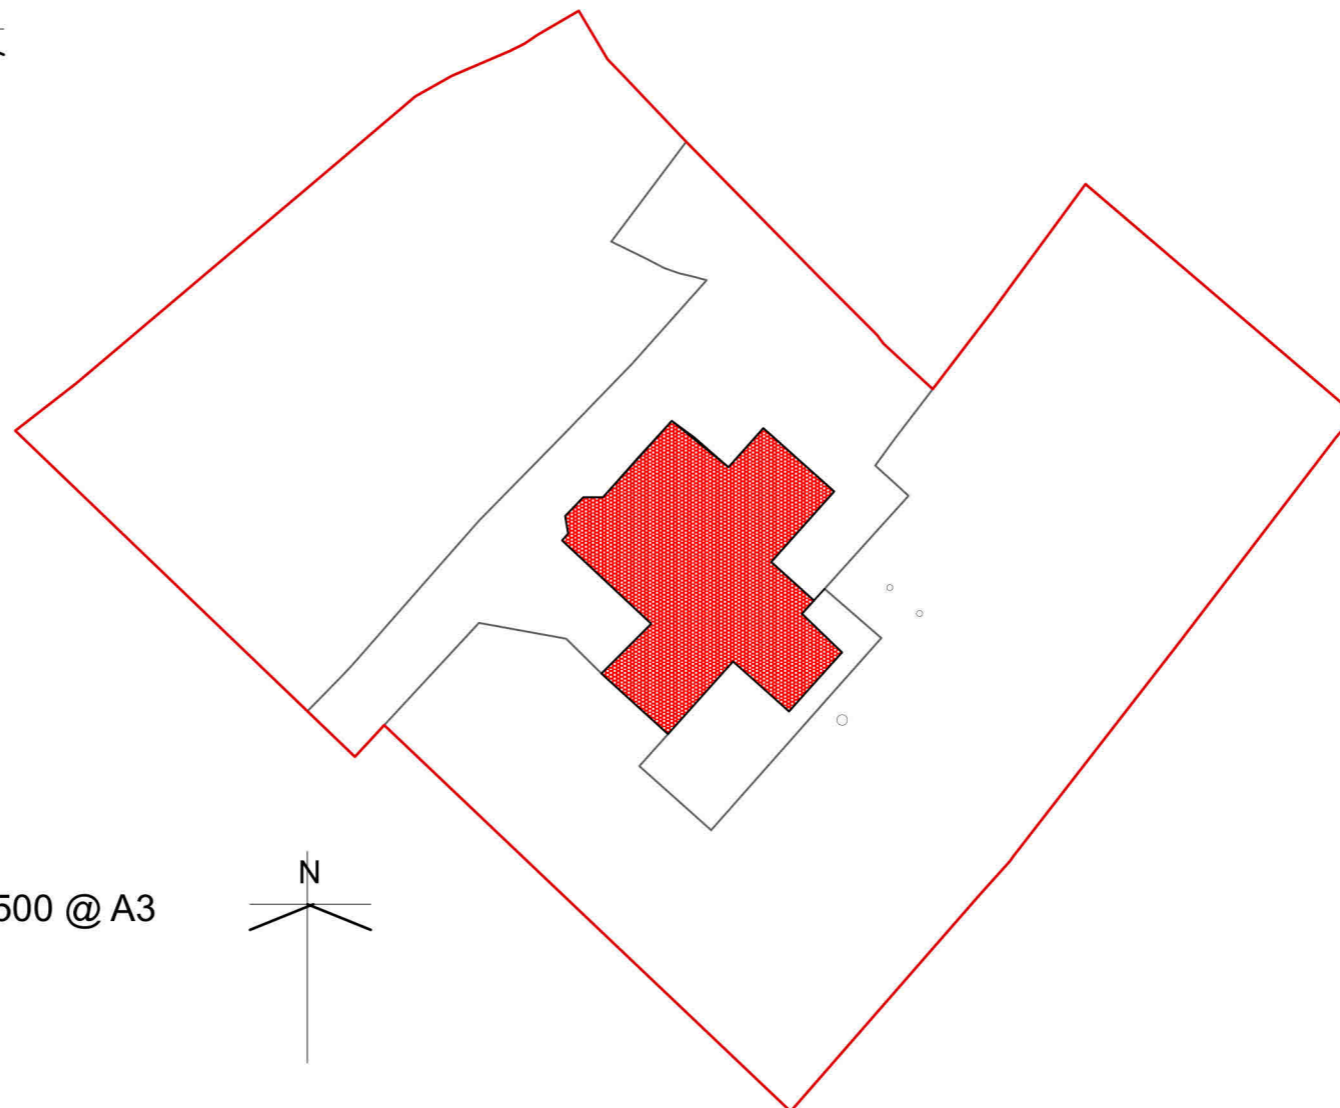


Scale of Metres

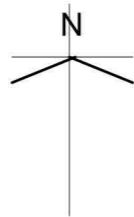

SITE PLAN 1:500 @ A3




Scale of Metres

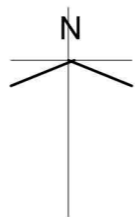

This copy has been made by or with the authority of the Controller General of Patents, Designs and Trademarks, London, and the copyright in this copy must not be copied without the prior permission of the copyright owner.

COPYRIGHT
All rights described in Chapter IV of the Copyright, Designs and Patents Act 1988 have been generally asserted

Preliminary		Construction	
Planning	X	Warrant	

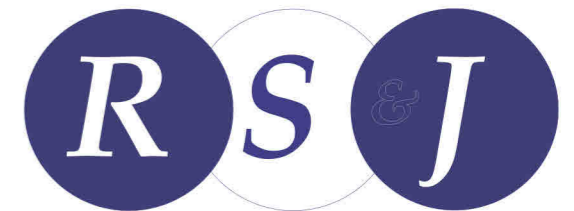

ROSS SMITH & JAMESON
ARCHITECTURE

3 CAULDSHIEL COTTAGES • HADDINGTON • EH41 4JR
TEL 0131 • 555 • 1055

Client

MR. & MRS. ASPINALL

Project

EXTERNAL ALTERATION
THE OLD RECTORY, LASSWADE

Drawing

LOCATION & SITE PLAN

Date October '23

Scale As Noted @ A3

Drawn DIJ

Checked

Drawing Number

2320T100
