
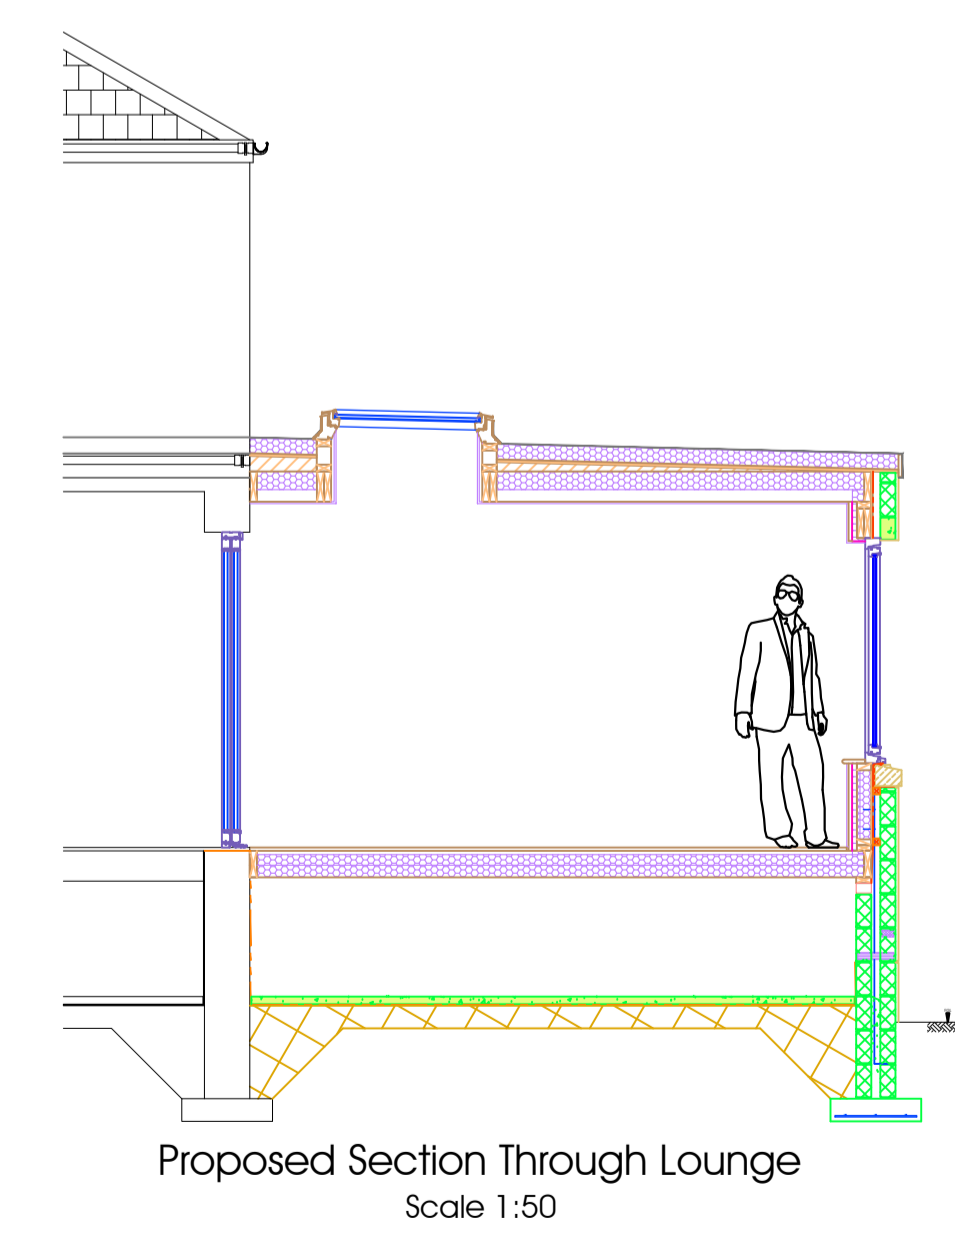
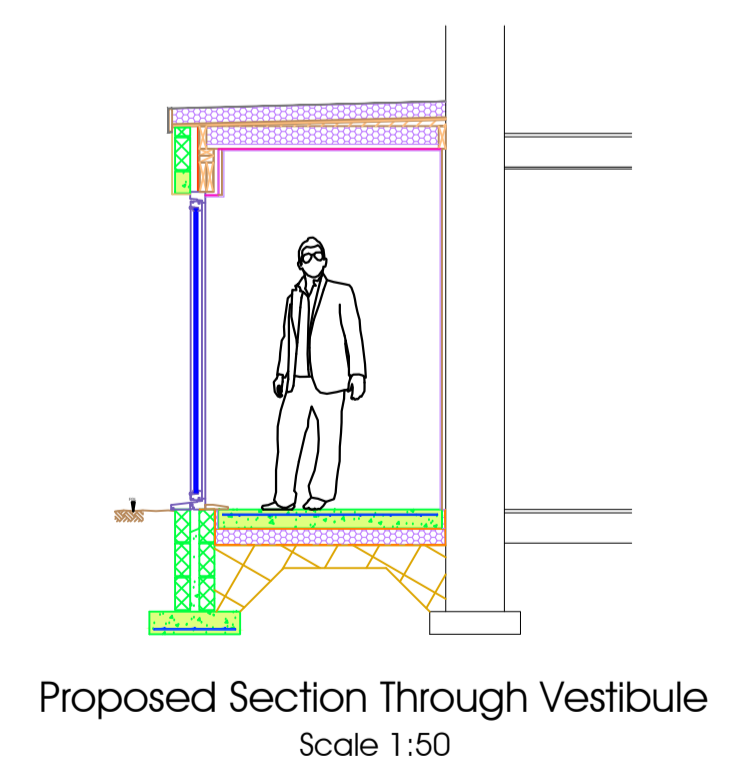
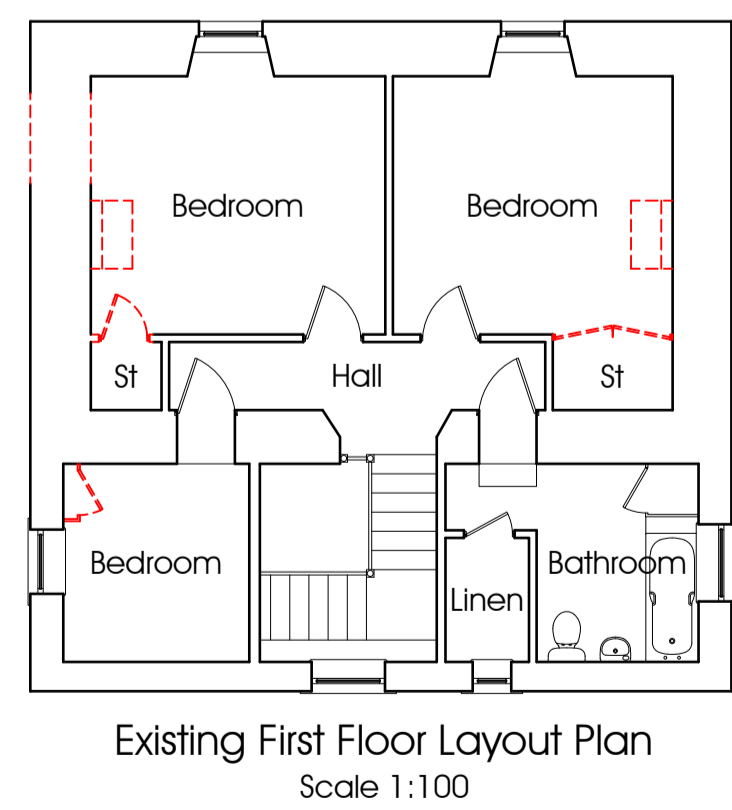
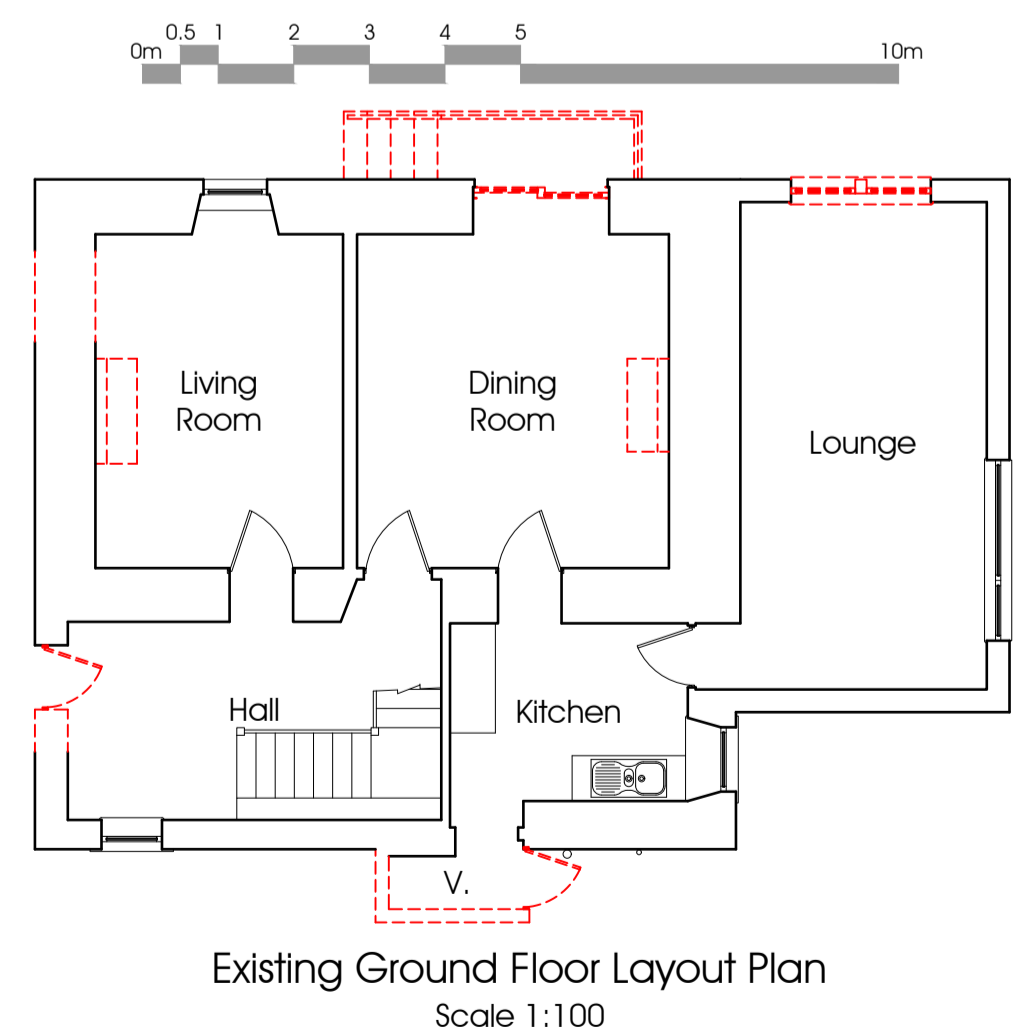


General Notes:
 This drawing is a copyright and may not be copied or modified without written permission from the originator.
 All dimensions indicated are in millimetres unless noted otherwise.
 Any deviations from the drawings will not be accepted and all alterations must be approved by the relevant parties PRIOR to implementation otherwise responsibilities will be removed from the designers and adopted by the contractor.

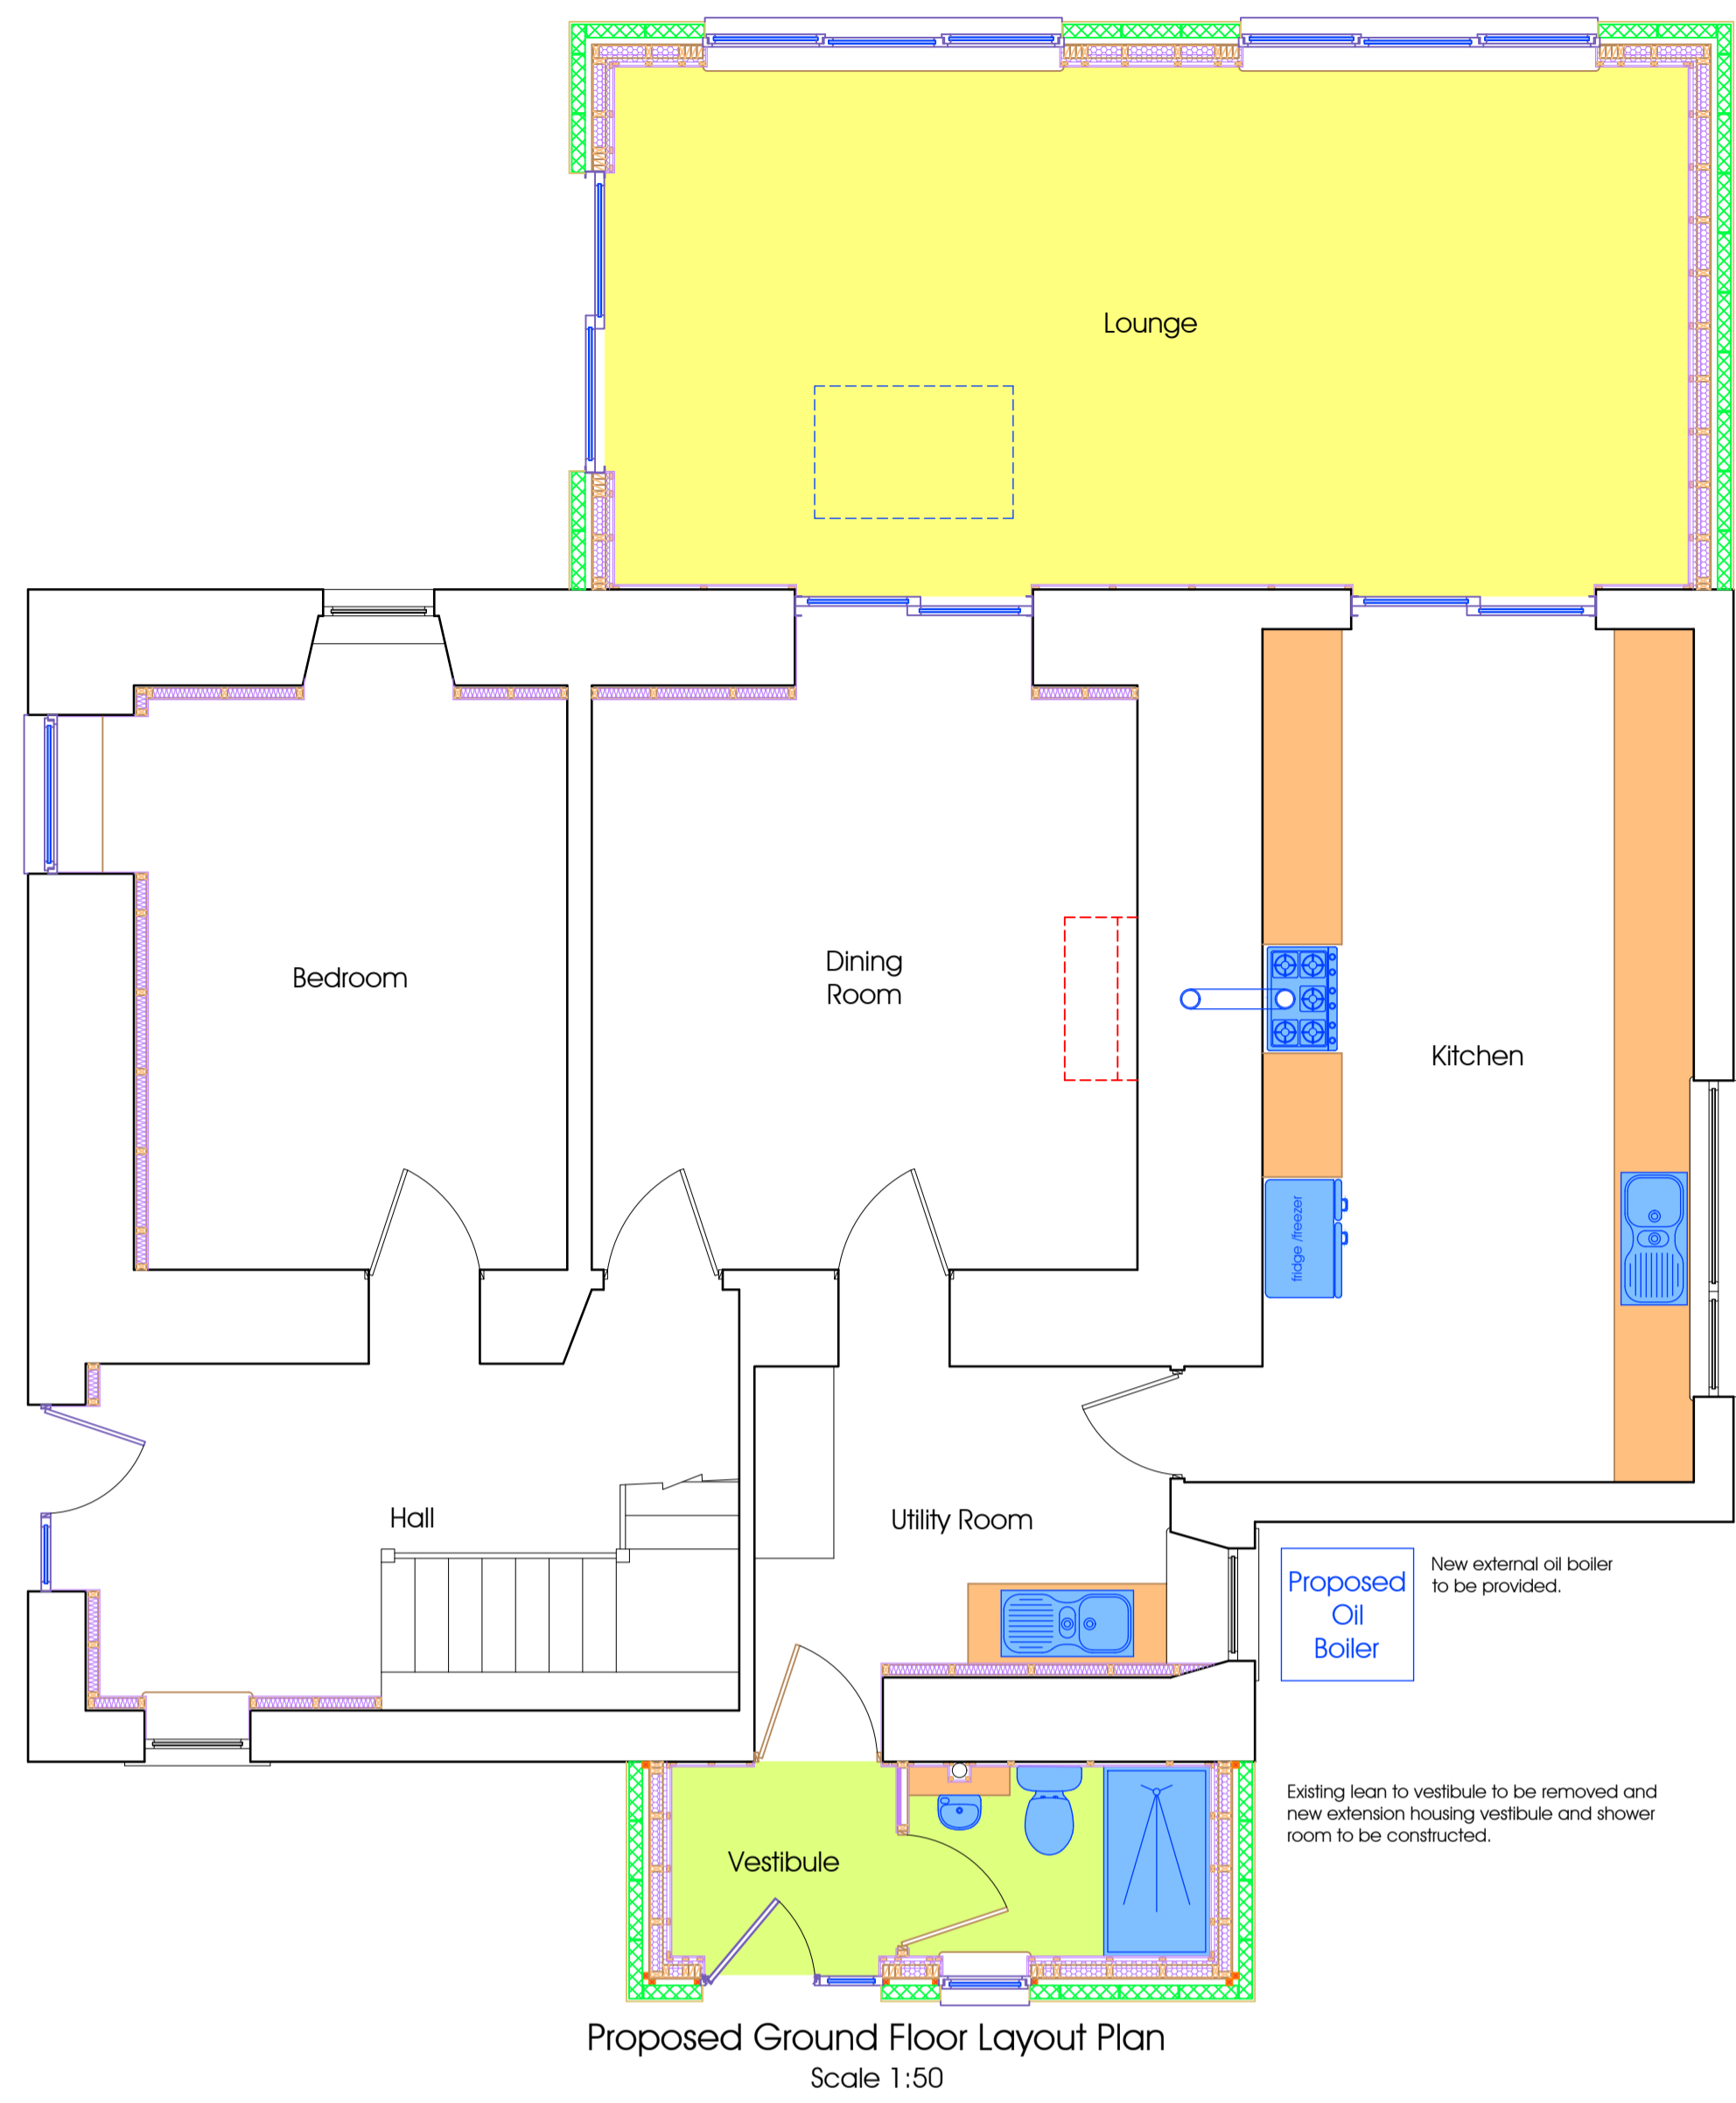

Design Consultants
 Architectural Services
 Building Warrants
 Planning Permission

blueprint
 DESIGN
 Dalmation House
 Spott Road
 Dunbar
 EH42 1LE
 tel: 01368 865961
 info@blueprintdunbar.co.uk
 www.blueprintdunbar.co.uk

Client:
 Mr & Mrs Brotherstone, Todheugh Farm,
 Duns, Scottish Borders, TD11 3PZ

Project:
 Extension & Alterations to Dwelling
 House

Drawing Description:
 Existing and Proposed Floor Plans,
 and Proposed Sections

Drawn by: kern gallagher	Drawing No:
Checked by: gary fairbairn	23725-pl-01
Scale(s): 1:100, 1:50	
Date: September 2023	
Sheet Size: A1	
Drawing Status: PLANNING PERMISSION	