



**General Notes:**  
 This drawing is a copyright and may not be copied or modified without written permission from the originator.  
 All dimensions indicated are in millimetres unless noted otherwise.

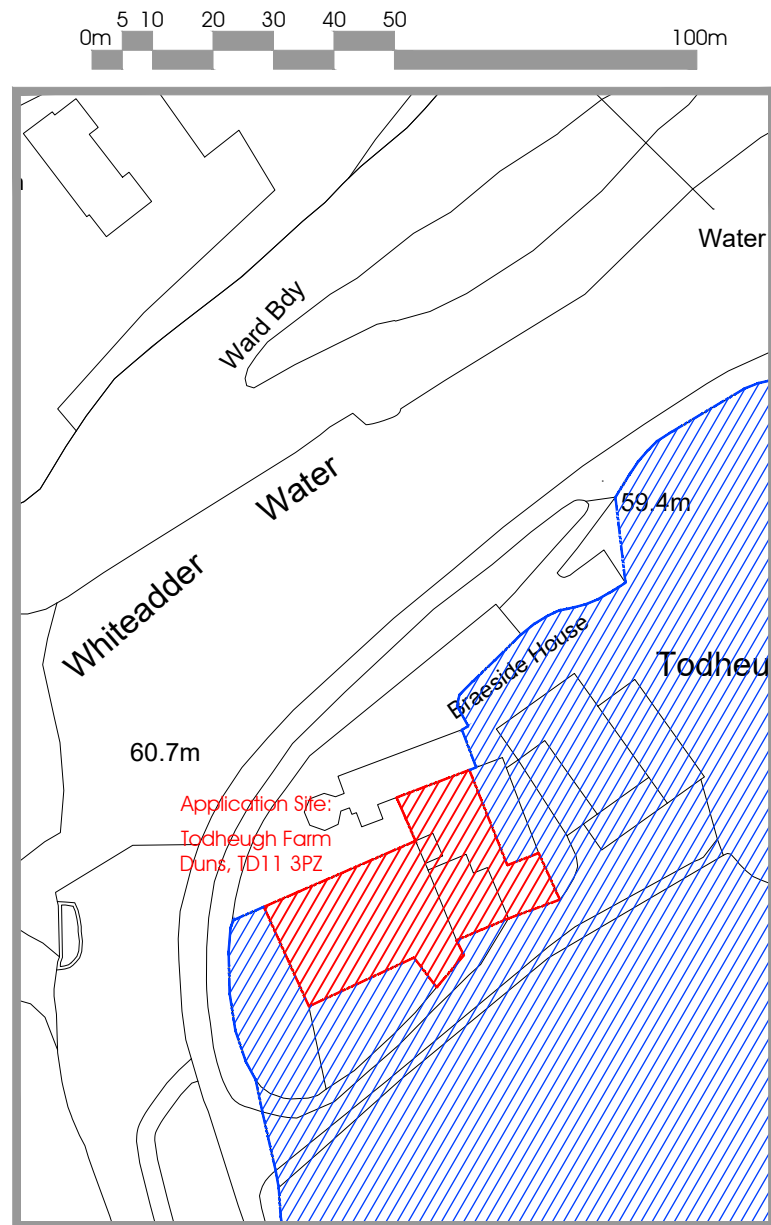

Site Location Plan  
 Scale 1:1250

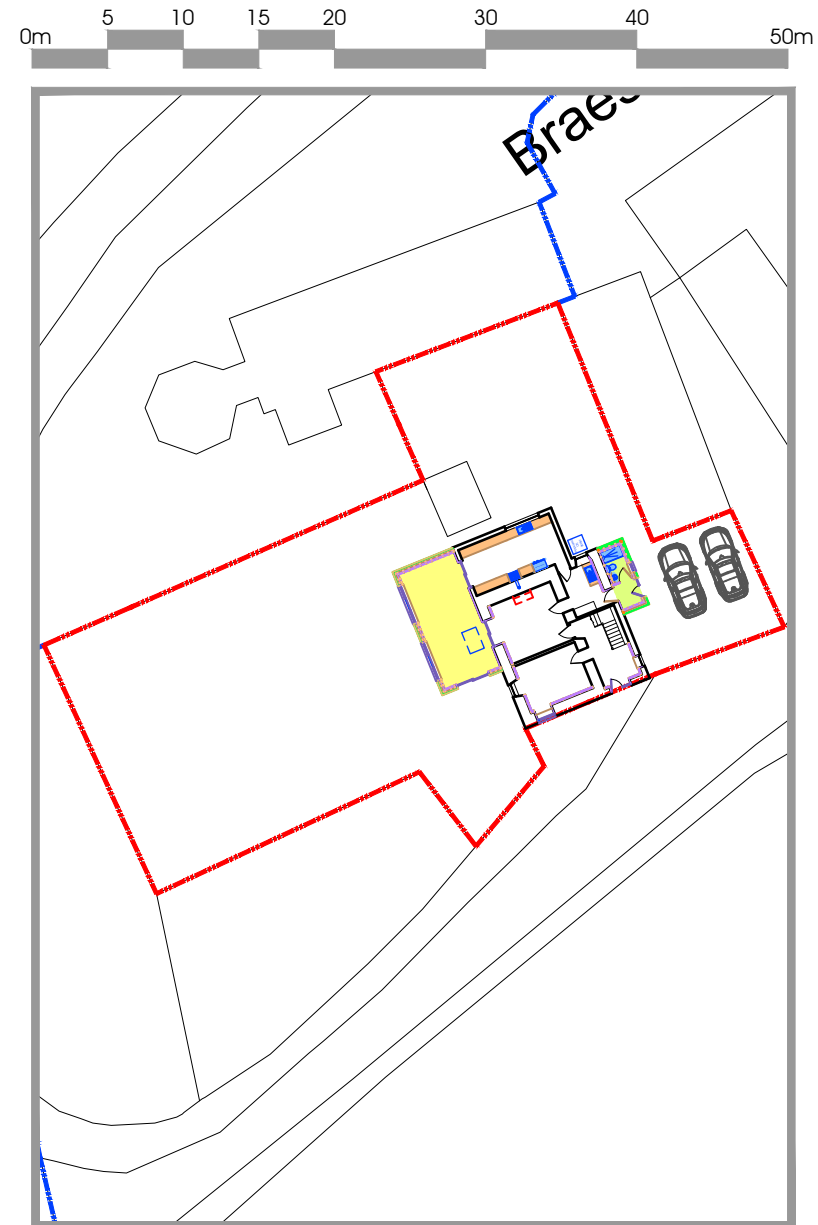

Site Plan  
 Scale 1:500

Design Consultants

Architectural Services

Building Warrants

Planning Permission

**blueprint**  
 DESIGN  
 Dalmation House  
 Spott Road  
 Dunbar  
 EH42 1LE  
 tel: 01368 865961  
 info@blueprintdunbar.co.uk  
 www.blueprintdunbar.co.uk

**Client:**  
 Mr & Mrs Brotherstone, Todheugh Farm,  
 Duns, Scottish Borders, TD11 3PZ

**Project:**  
 Extension & Alterations to Dwelling  
 House

**Drawing Description:**  
 Site Plan and Site Location Plan

**Drawn by:** kern gallagher  
**Checked by:** gary fairbairn  
**Scale(s):** 1:1250, 1:500  
**Date:** September 2023  
**Sheet Size:** A3

**Drawing No:**  
**23725-sp-01**  
**Drawing Status:** SITE PLAN