




Proposed Roof Plan
Scale 1:50

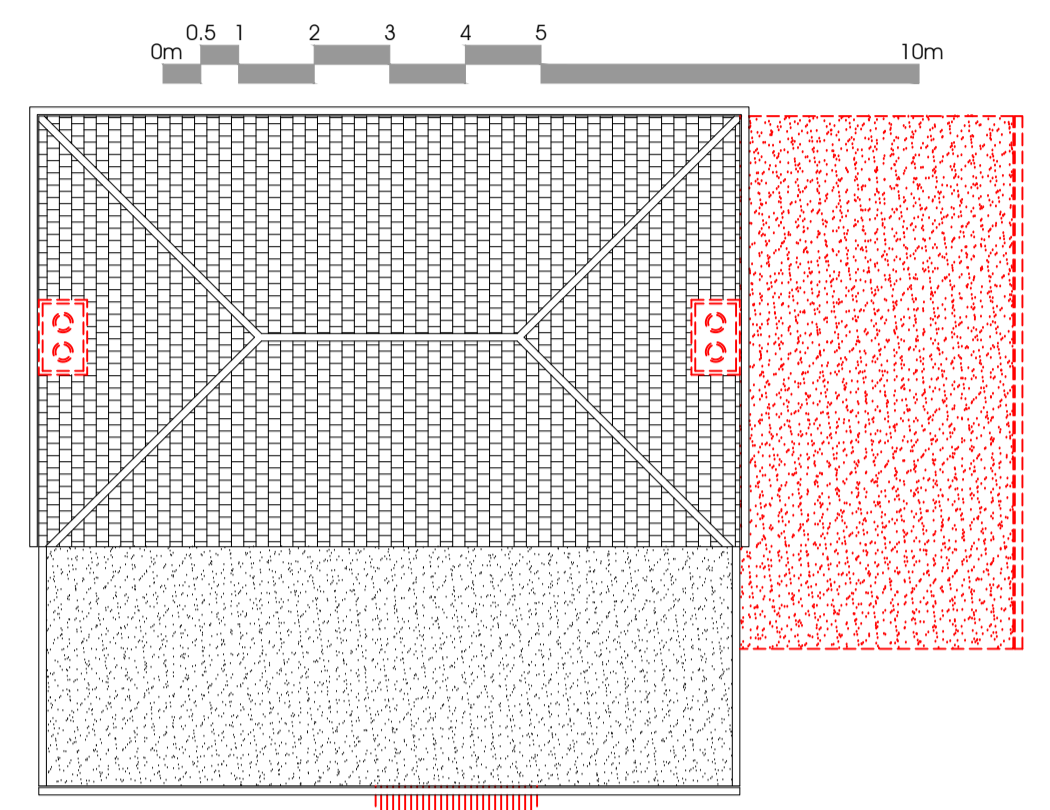

Existing Roof Plan
Scale 1:100

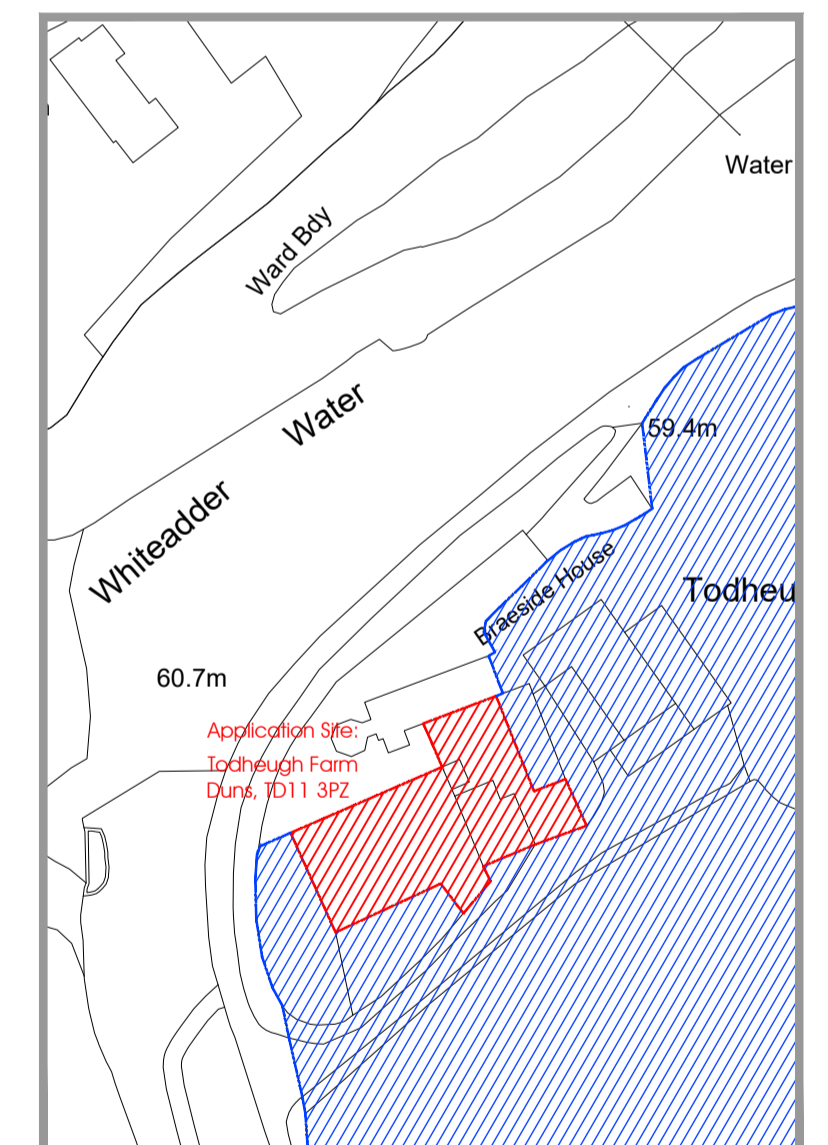

Site Location Plan
Scale 1:1250

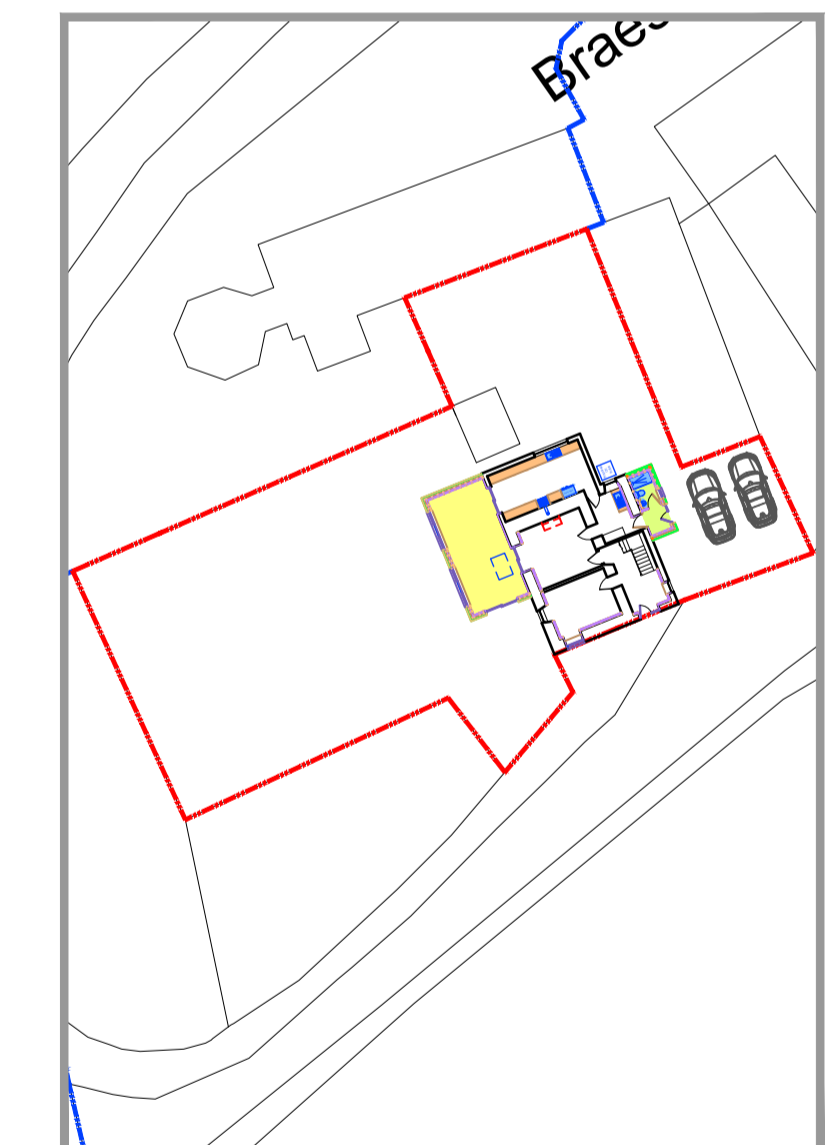

Site Plan
Scale 1:500

blueprint
 DESIGN
 Dalmation House
 Spott Road
 Dunbar
 EH42 1LE
 tel: 01368 865961
 info@blueprintdunbar.co.uk
 www.blueprintdunbar.co.uk

Client:
 Mr & Mrs Brotherstone, Todheugh Farm,
 Duns, Scottish Borders, TD11 3PZ

Project:
 Extension & Alterations to Dwelling
 House

Drawing Description:
 Existing and Proposed Roof Plans,
 Site Plan and Site Location Plan

Drawn by: kern gallagher	Drawing No:
Checked by: gary fairbairn	23725-pl-03
Scale(s): 1:1250, 1:500, 1:100, 1:50	Drawing Status: PLANNING PERMISSION
Date: September 2023	
Sheet Size: A1	