

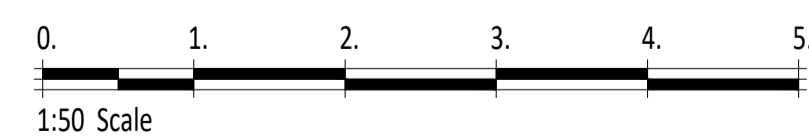



FIRST FLOOR PLAN.

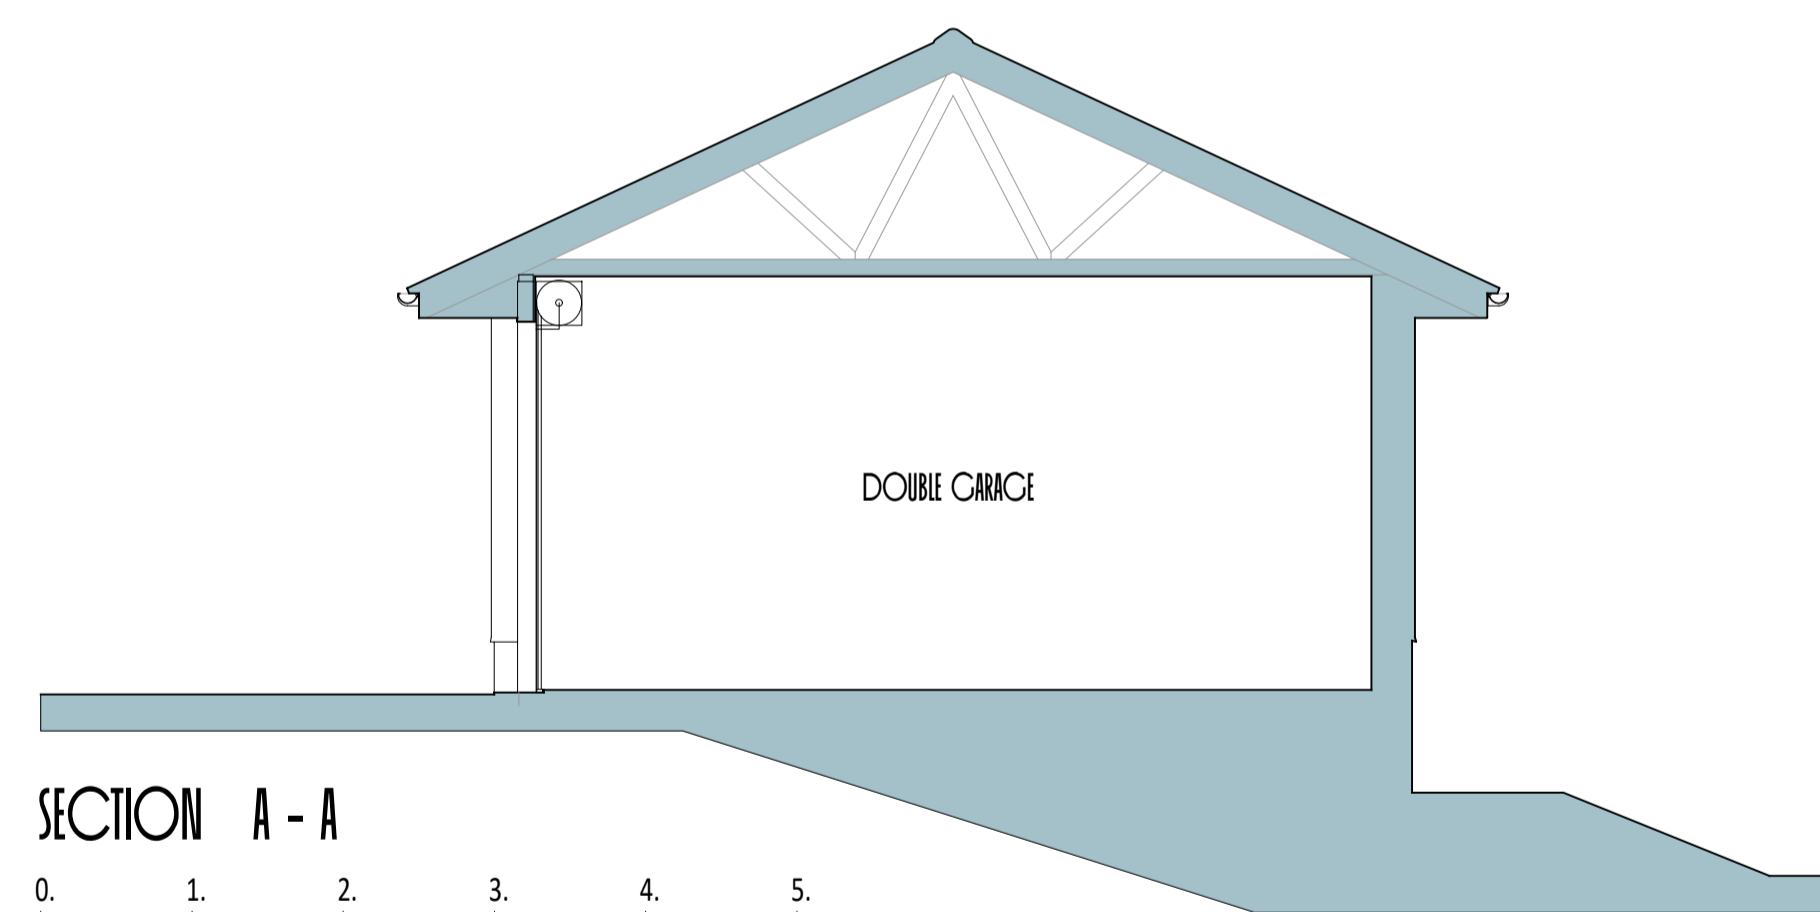

RH GABLE ELEVATION

 

SECTION A - A

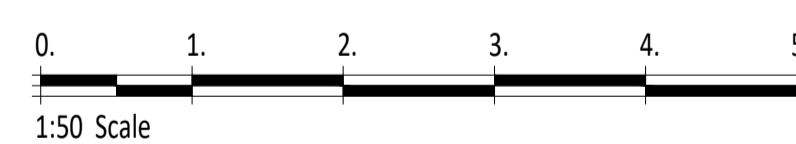

SCOTT: BUILDING SERVICES

project  
 Alterations to  
 5A Threestanes Road,  
 Strathaven. ML10 6DX.  
 Mr & Mrs Alan Steele.

title	date
House as Existing	Aug 23

scale	drawing no:	rev
1:50 / 100 @ A1	466 - 10	A

4 Middleton Avenue, Strutherhill Industrial Estate  
 Larkhall. ML9 2TL t:01698 888111 f:01698 885007

david.ritchie@scottbuildingservices.co.uk



PLEASE NOTE IF DRAWING PRINTED @ A3 WHEN SHOULD  
 A1 THEN PLEASE HALF THE SCALE SHOWN  
 e.g. 1:50 would be 1:100 etc.