


Proposed Ground Floor Plan

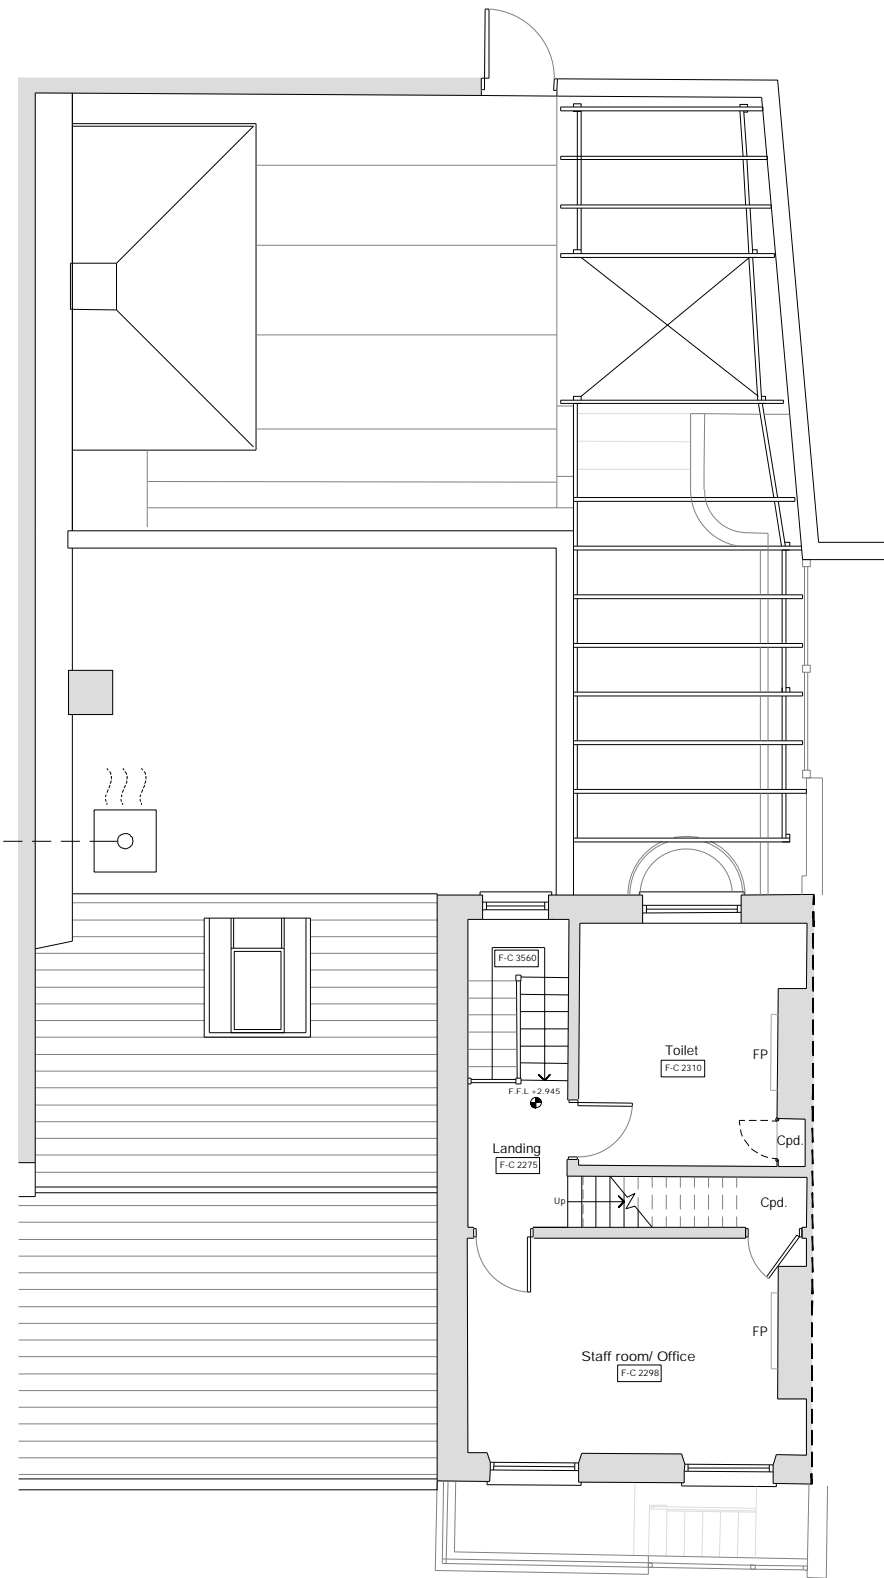

Proposed First Floor Plan

Proposed MUB/T
062 560D4
Insulated duct
fans or similar
To indicate
location on roof

Proposed
Extraction
Canopy

Proposed MUB/T
062 560D4
Insulated duct
fans or similar

Rev: Reason: Date:
 Client:
MR R READ
 Project:
**77 CALVERLY ROAD, TUNBRIDGE WELLS,
 KENT, TN1 2UY**
 Title:
PROPOSED FLOOR PLANS
 Drawing No: Rev: Scale: Date:
DHA/32243/06 1:100 NOV 2023



Eclipse House, Eclipse Park, Sittingbourne Road
 Maidstone, Kent, ME14 3EN

No reproduction by any method of any part of this document
 is permitted without the consent of the copyright holders.
 Produced for Town and Country planning purposes only.
 © Crown Copyright 2023. All rights reserved. Licence Number: 100031961
 CAD Reference: DHA_32243_77 CALVERLY RD_CF01 **A3**