



KEY


- 1 Facing brickwork - colour buff
- 2 Interlocking roof tiles - colour dark brown
- 3 Timber door - colour black
- 4 Rainwater pipe and gutter - colour black

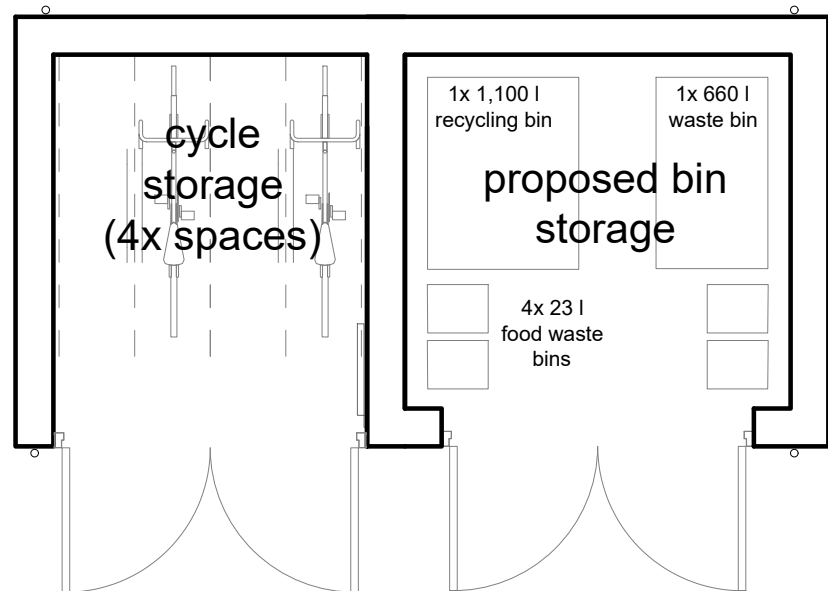


1 Proposed Plan
1:50

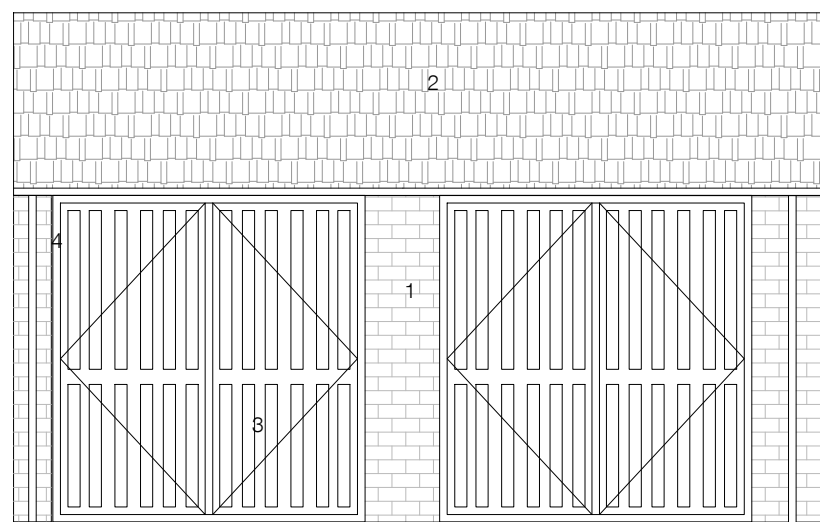


2 Proposed South Elevation
1:50

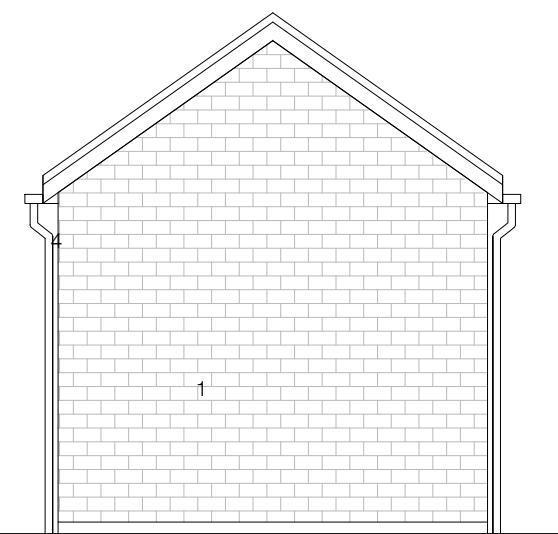


3 Proposed West Elevation
1:50

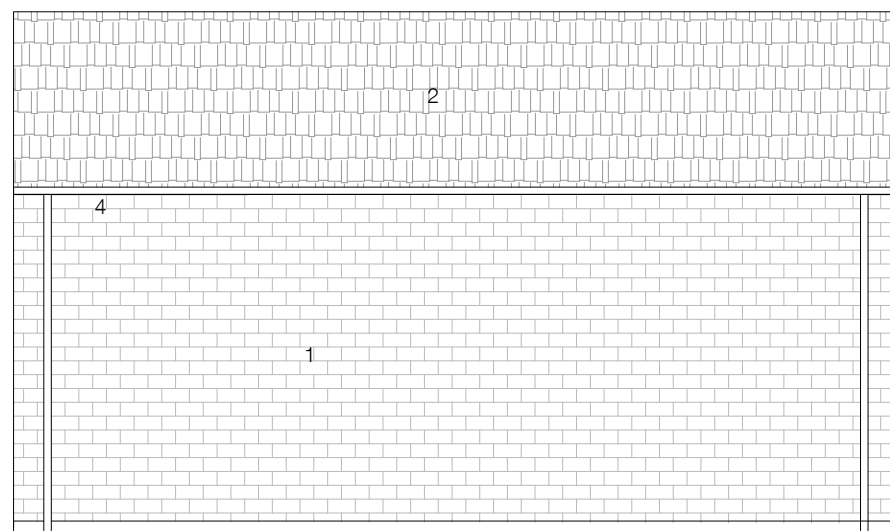

4 Proposed North Elevation
1:50

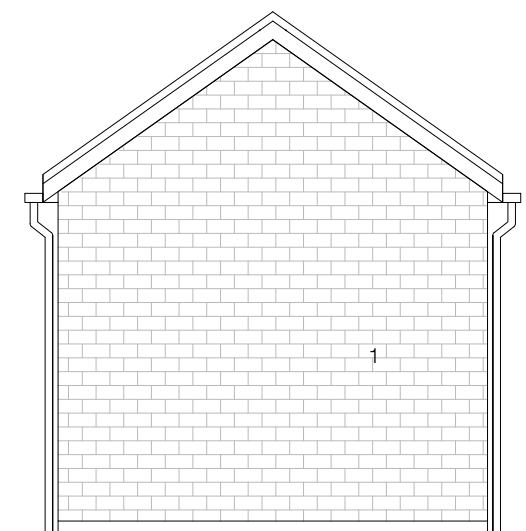

5 Proposed East Elevation
1:50

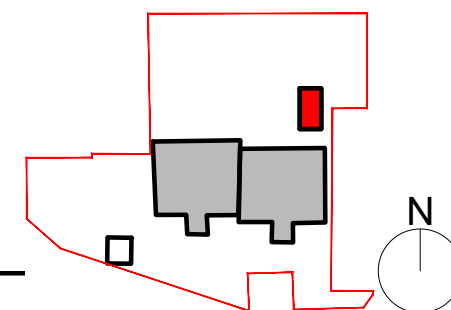

PLANNING
NOT FOR CONSTRUCTION



Scale 1:50

meters

Revision	Date	Reason	Initial	Notes
-	-	-	-	-

This drawing is for information only and is subject to Planning Approval, Statutory undertaker searches, Building Control Approval, Detailed Design Development and Measured Survey.

Do not scale drawing. Figure dimensions to be worked to in all cases.

METASHAPE | ARCHITECTS

PROJECT 73-84 Courtlands Close, Watford, WD24 5GX	TITLE Proposed Cycle Enclosure (Flat No. 73-84)	DATE July 2023	DRAWING No 2023-068/P1230
SCALE 1:100 @ A3	REVIEWED IPL	REVISION	
DRAWN DK			