

For construction purposes do not scale from this drawing
 Use figured dimensions only
 If in doubt ask


All dimensions to be checked on site

Work to be carried out in accordance with by-laws and regulations of local authorities and statutory undertakers

notes




1 ELEVATION
 Proposed Pergola Front Elevation SCALE 1: 50

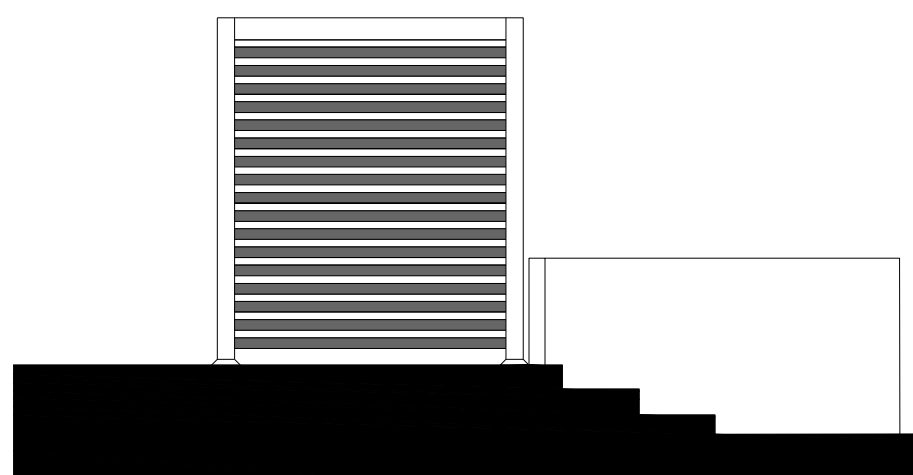

2 ELEVATION
 Proposed Pergola Side Elevation SCALE 1: 50



3 ELEVATION
 Proposed Pergola Rear Elevation SCALE 1: 50

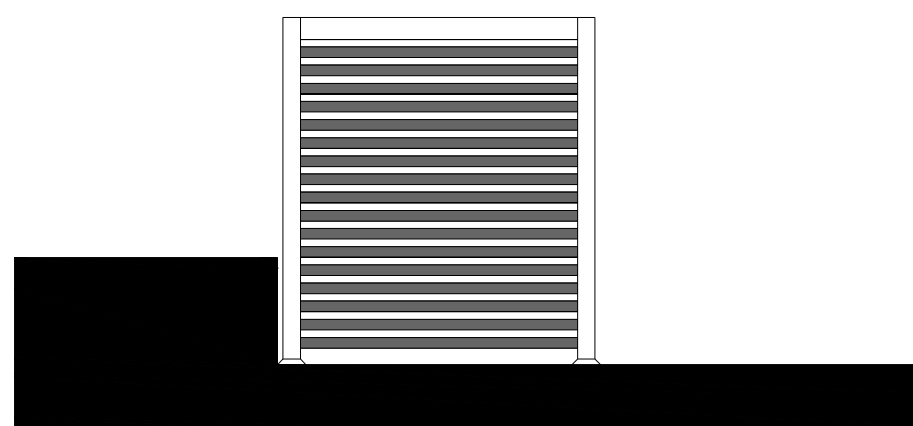

4 ELEVATION
 Proposed Pergola Side Elevation SCALE 1: 50

PLANNING

REV	DESCRIPTION	DR / CH	DATE

The Old Church
 High Street, Brasted, TN16 1HS

Proposed Pergola Elevations

Scale @ A3	1:50
Created	NOVEMBER 2023
Drawn by:	MW
Checked by:	JL
Purpose of Issue	PLANNING

OPEN architecture

OPEN architecture	Architecture
	Building Surveying
	Project Management
	Interior Design

Anton House	www.openarc.co.uk
South Park	T +44 01732 779580
Sevenoaks / Kent / TN13 1EB	F +44 01732 741316

Job Reference	Drawing Number	Rev
23087	P451	-