



NOTES
 Drawings for sketch purposes only
 and not for construction.

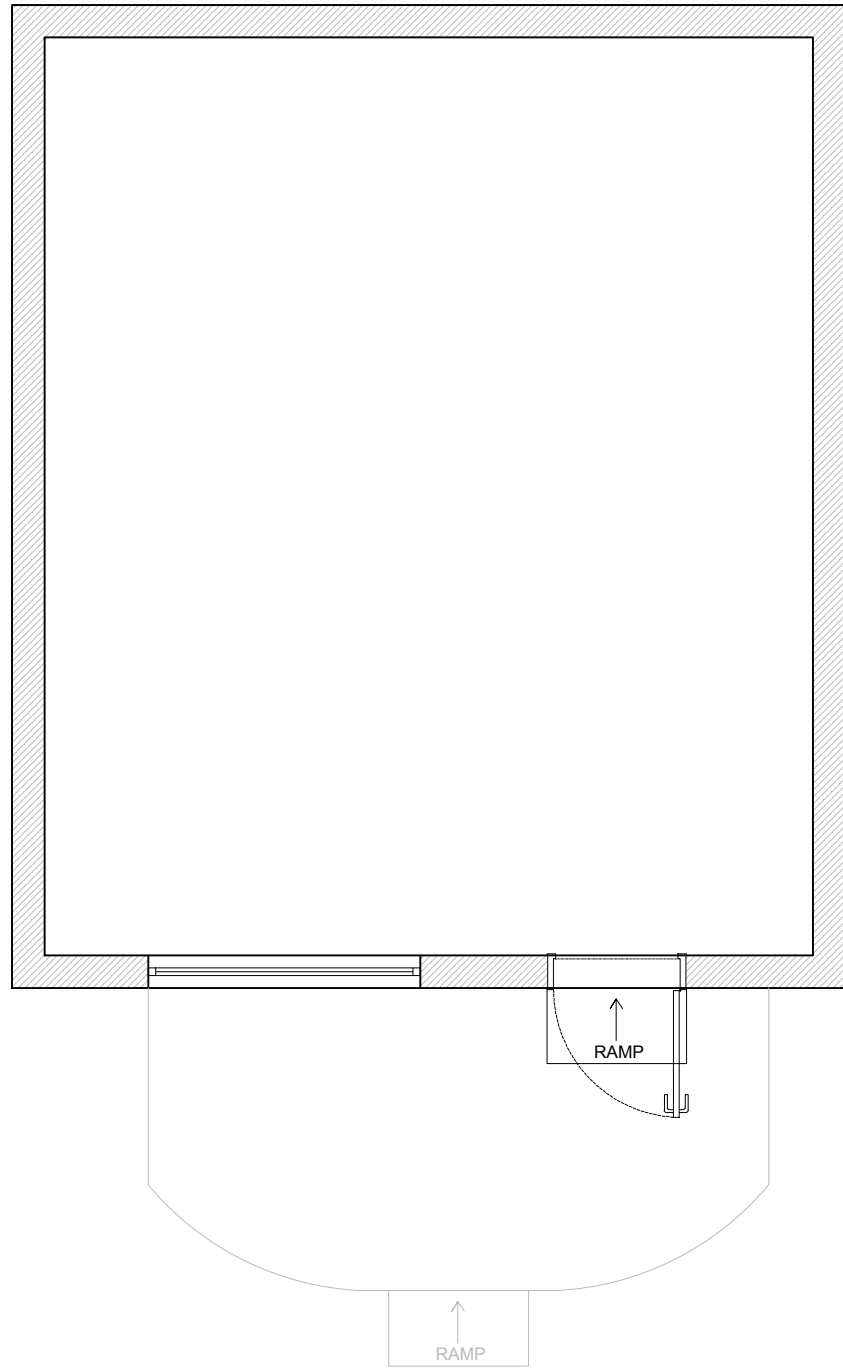

EXISTING FLOOR PLAN

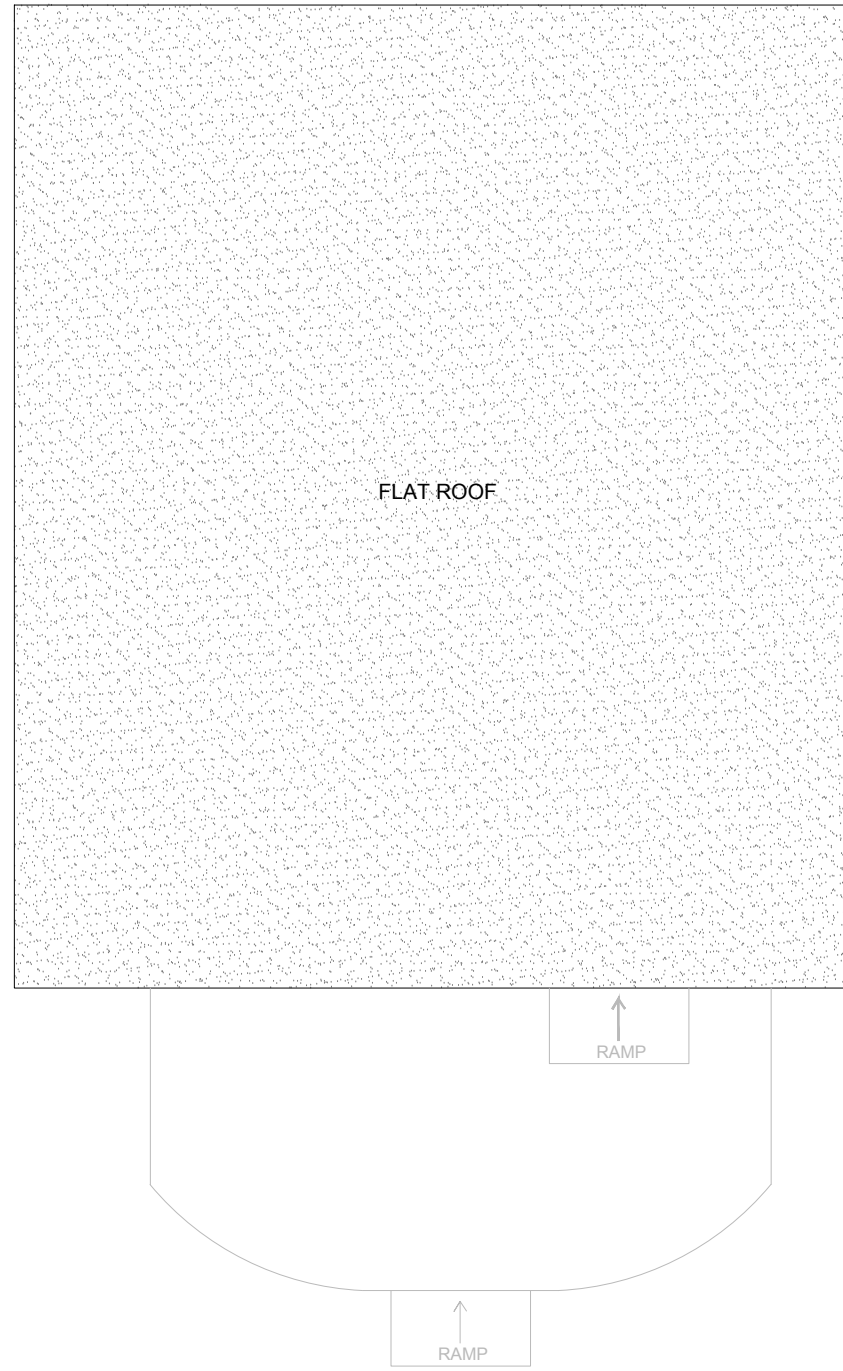

EXISTING ROOF PLAN

This drawing is copyright
 USL Architects.



Ground floor
 7 Progress Business Centre
 Whittle Parkway
 Burnham SL1 6DQ
 England
 usl@uslarchitects.co.uk



Job No.	2023/ GRG
Date	05/07/2023

Job
GARRICK ROAD
 46 GARRICK ROAD
 GREENFORD
 UB6 9HU

Drawing
 EXISTING OUTBUILDING
 FLOORPLANS

Drawing No.		GRG/EX/100
Dwn	Chk	
DV	BK	

Revision	
----------	--

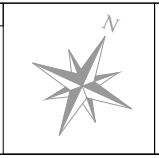 SCALE 1:50