




NOTES
 Drawings for sketch purposes only
 and not for construction.

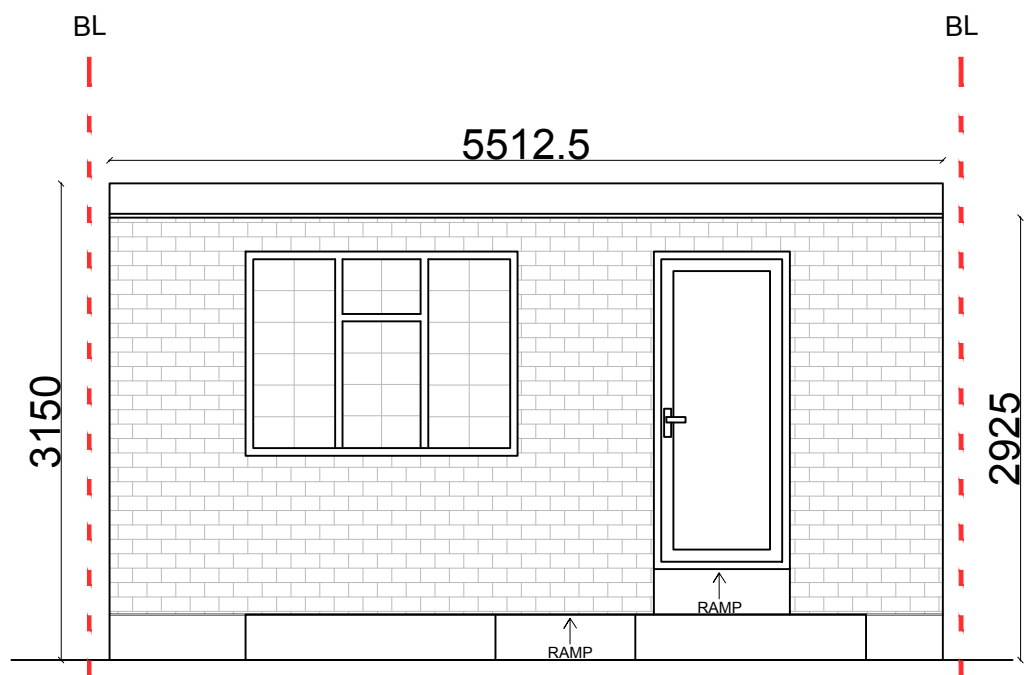


EXISTING FRONT ELEVATION

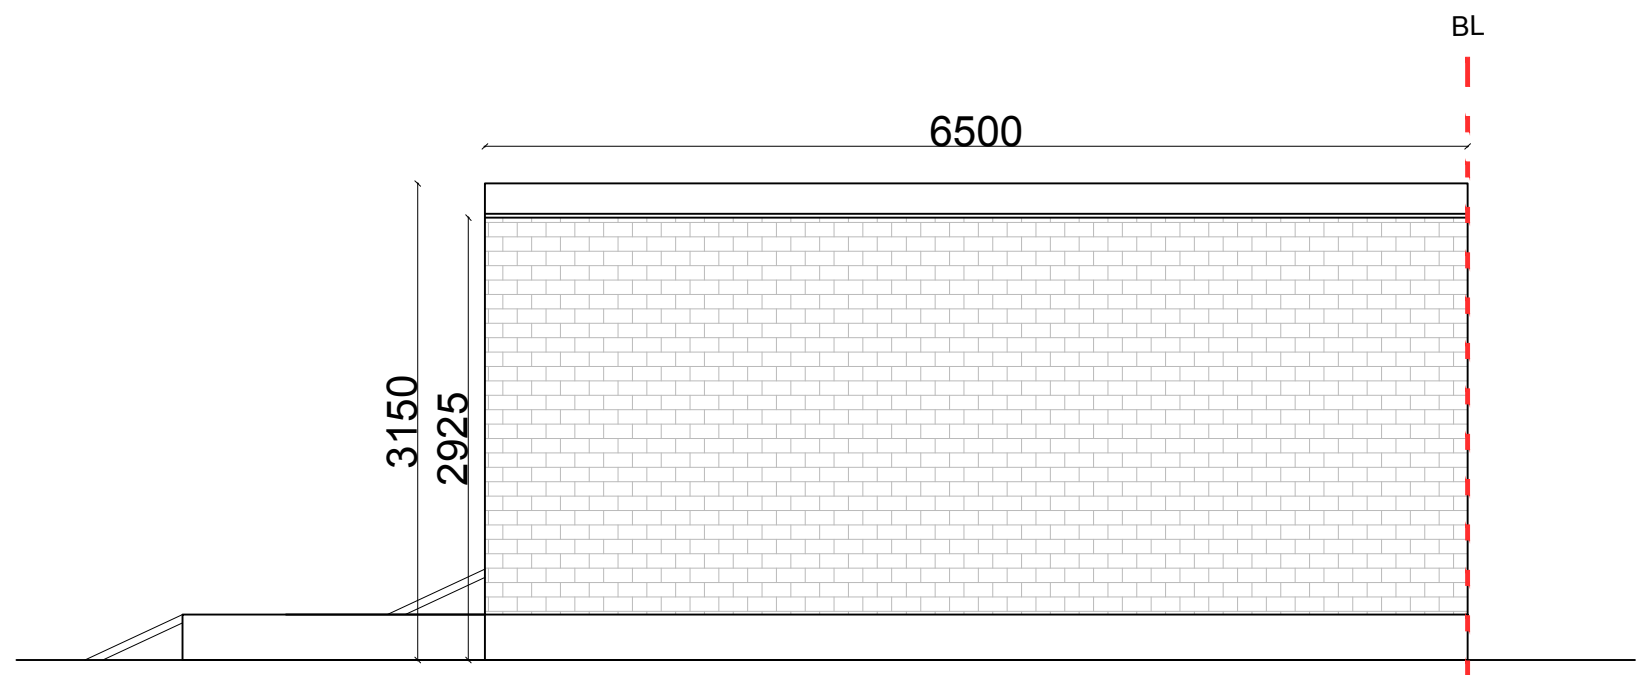

EXISTING SIDE 1 ELEVATION

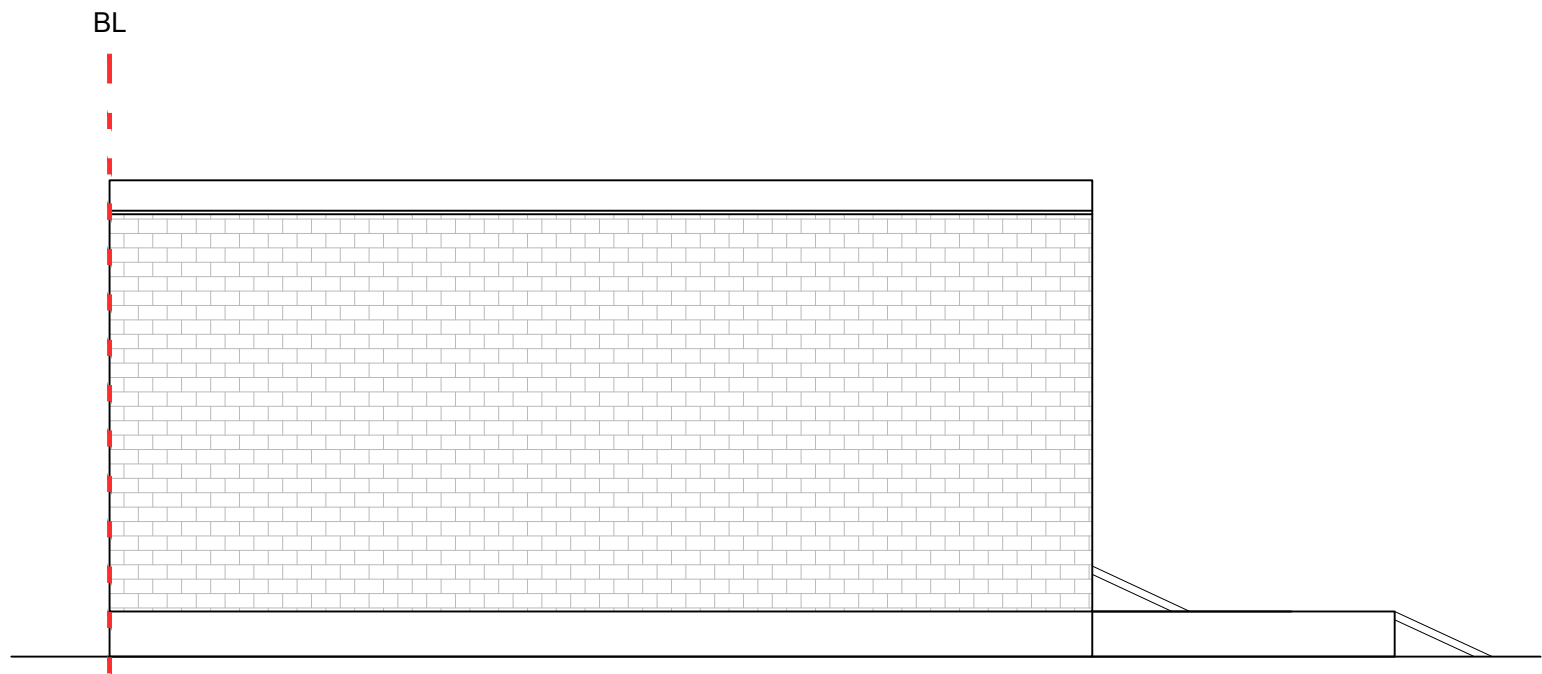

EXISTING SIDE 2 ELEVATION

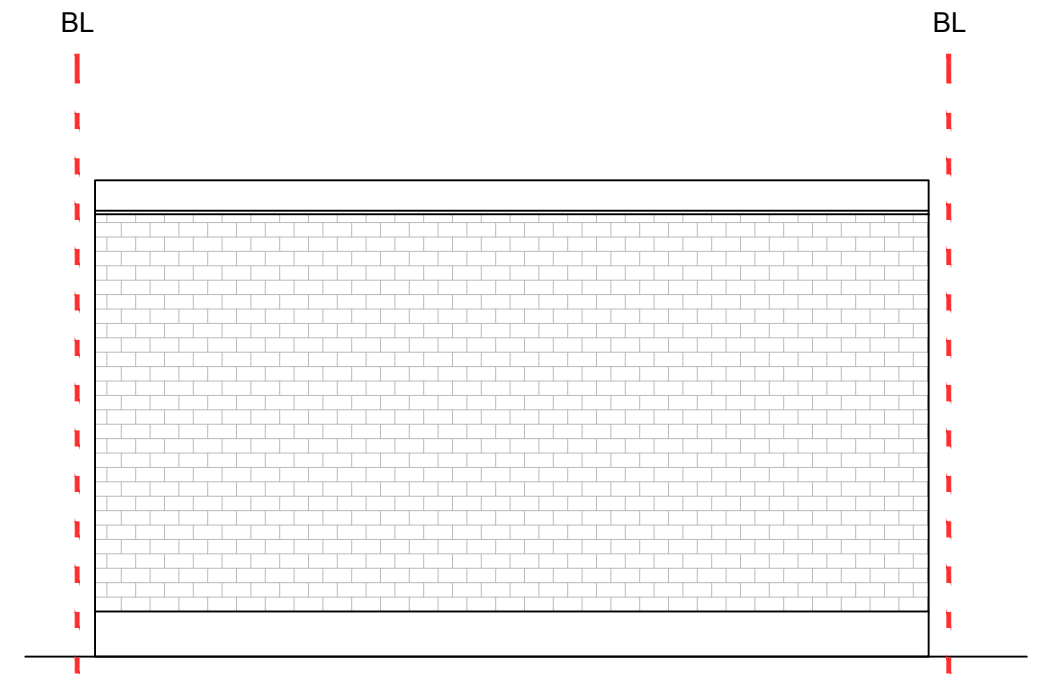

EXISTING REAR ELEVATION

This drawing is copyright
 USL Architects.





Ground floor
 7 Progress Business Centre
 Whittle Parkway
 Burnham SL1 6DQ
 England
 usl@uslarchitects.co.uk

Job No.	2023/ GRG
Date	05/07/2023

Job
GARRICK ROAD
 46 GARRICK ROAD
 GREENFORD
 UB6 9HU

Drawing
 EXISTING OUTBUILDING
 ELEVATIONS

Drawing No.		Revision
Dwn	Chk	
DV	BK	

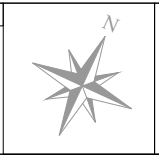0m 1m 2m 3m 4m 5m
 SCALE 1:50