

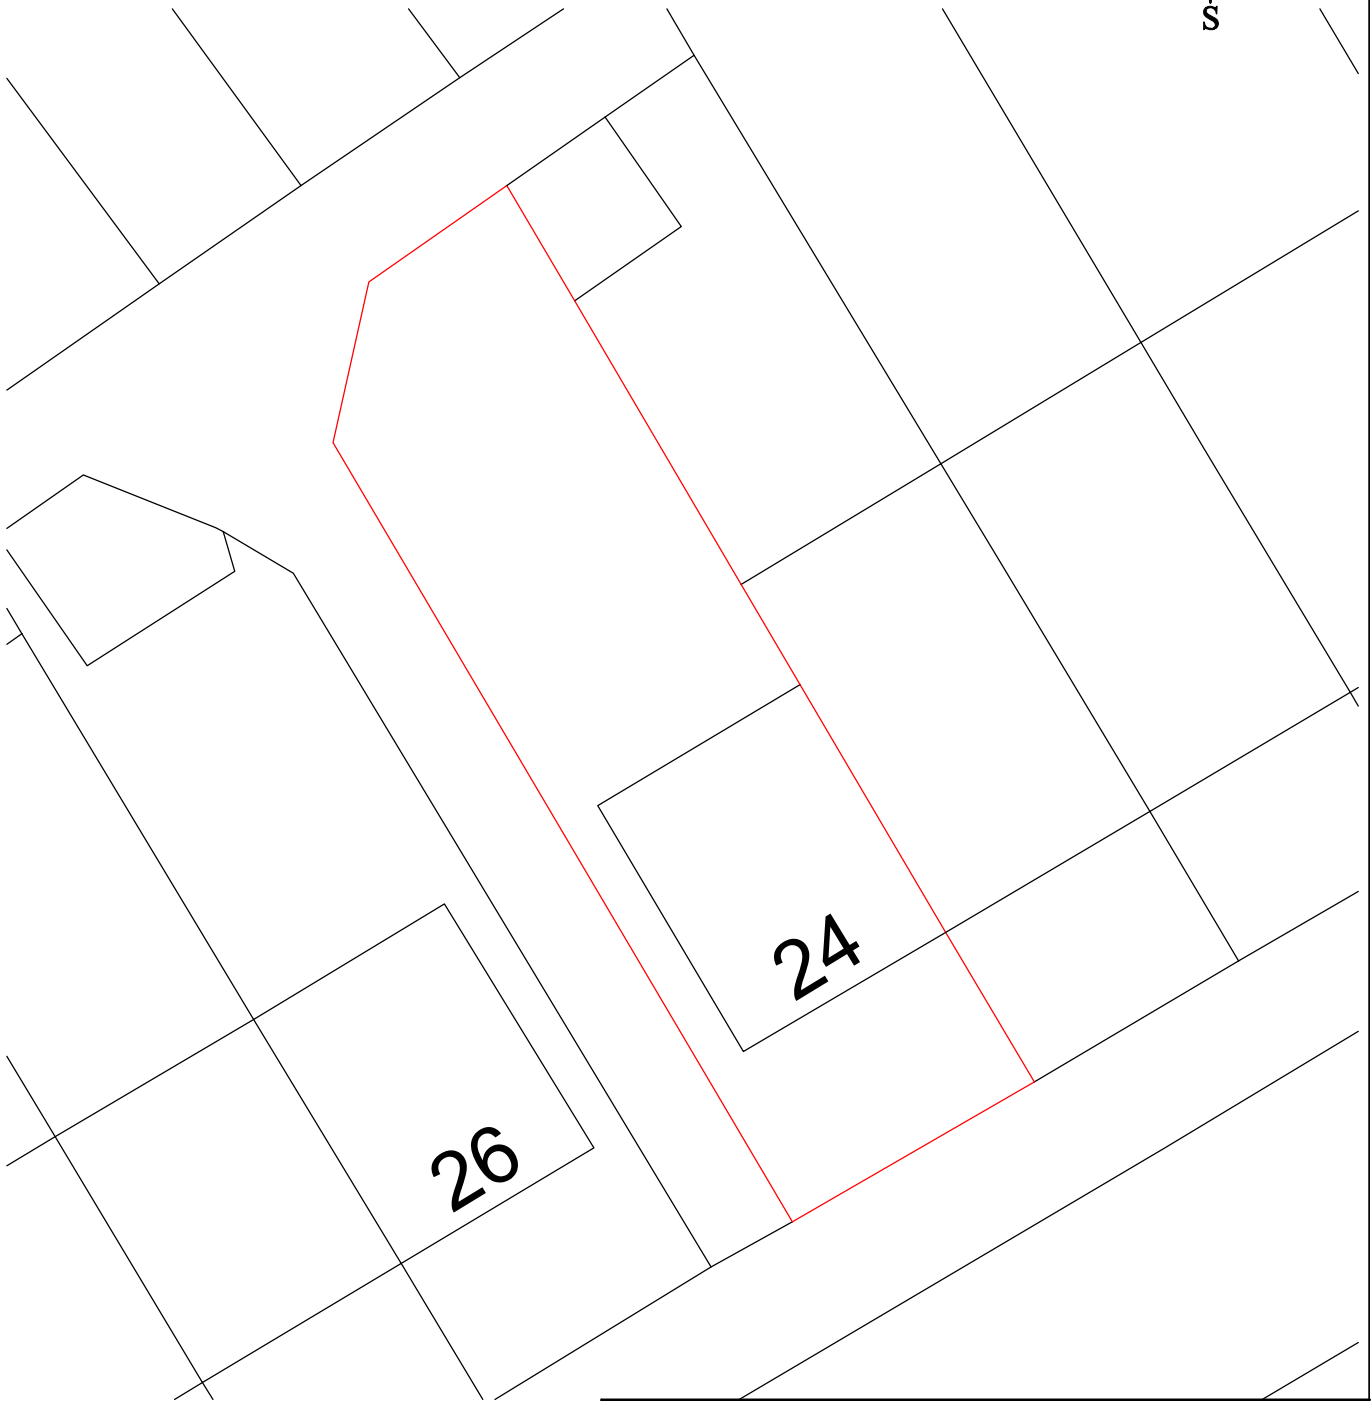


24 Manton Avenue, London W7 2DZ

Block Plan

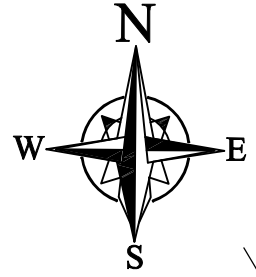

Scale 1:200 @ A4

 

Rev:	Date:	Description:
00	---	-----

Mensor Chartered Surveyors

BUILDING SURVEYING PRINCIPAL DESIGNER PROJECT MANAGEMENT

Tel: 07734319069
Email: stevejones@mensorsurveyors.co.uk

Project: 24 Manton Avenue, London W7 2DZ	
Title: Block/Site Plan	
Stage: Planning	Drawing Number: 092.23.03
Date: 06/ 11/ 23	Client: Mr A Campbell
Scale: 1:200 @ A4	Drawn by: SJ
Rev: 00	Checked by: KJ