





FRONT ELEVATION



REAR ELEVATION

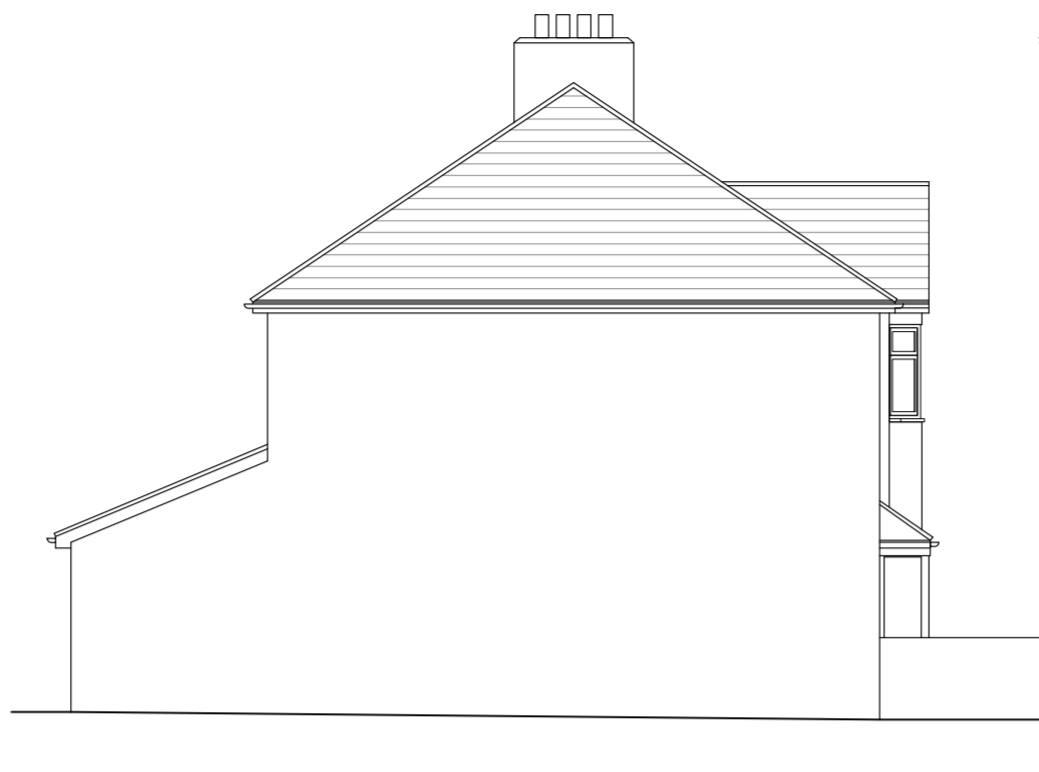



SIDE ELEVATION 1

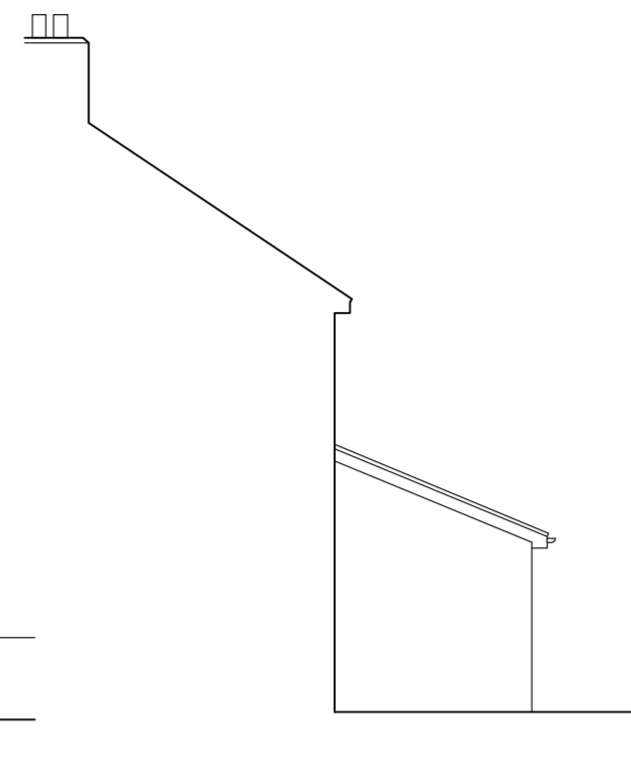


SIDE ELEVATION 2




LOCATION PLAN 1:1250

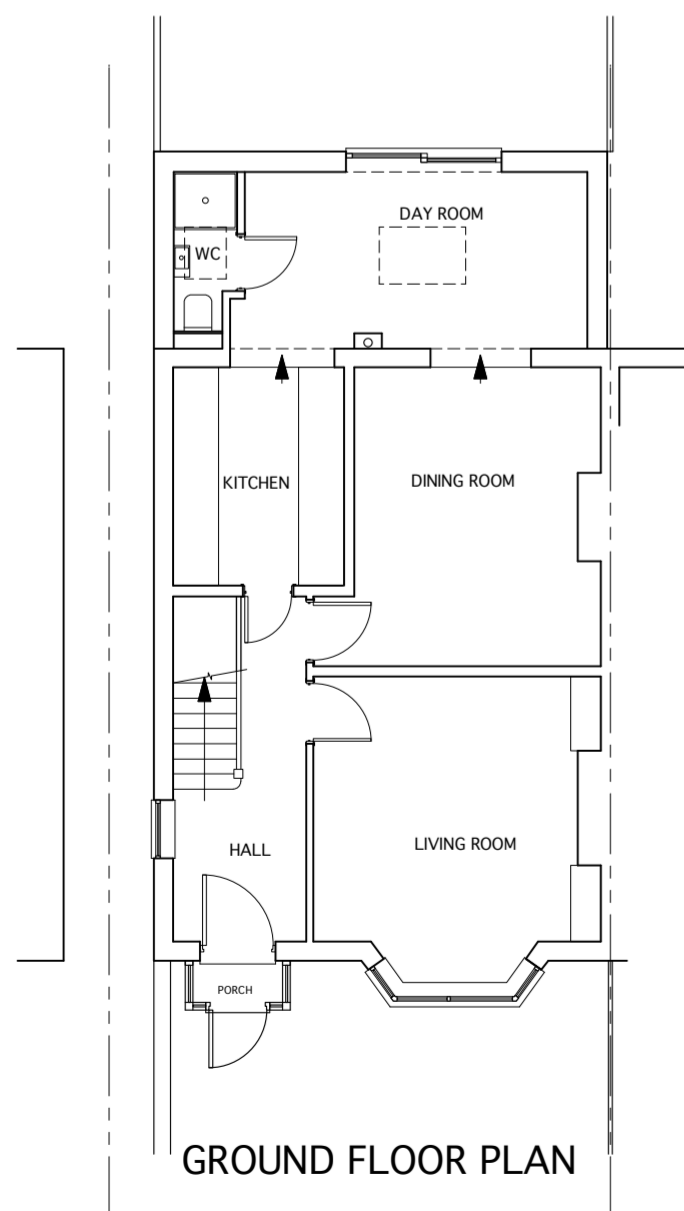 


GROUND FLOOR PLAN

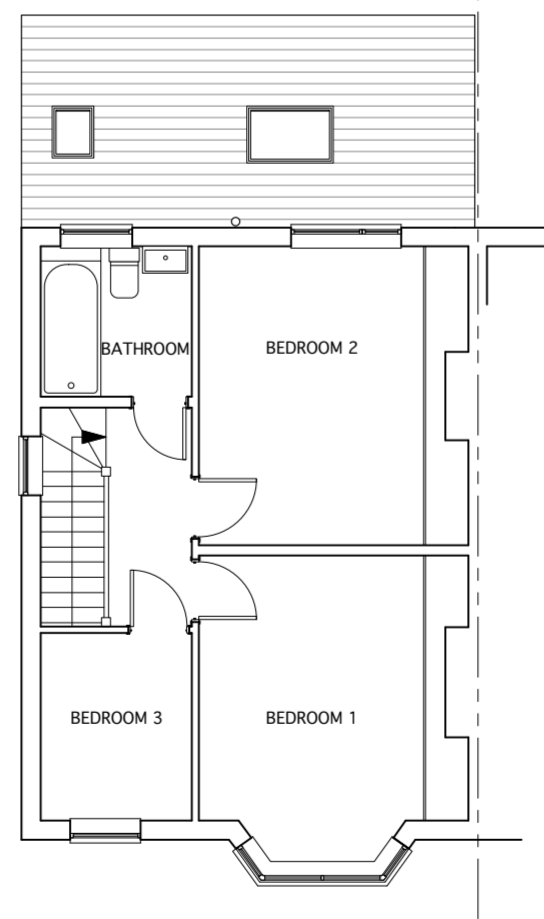

FIRST FLOOR PLAN

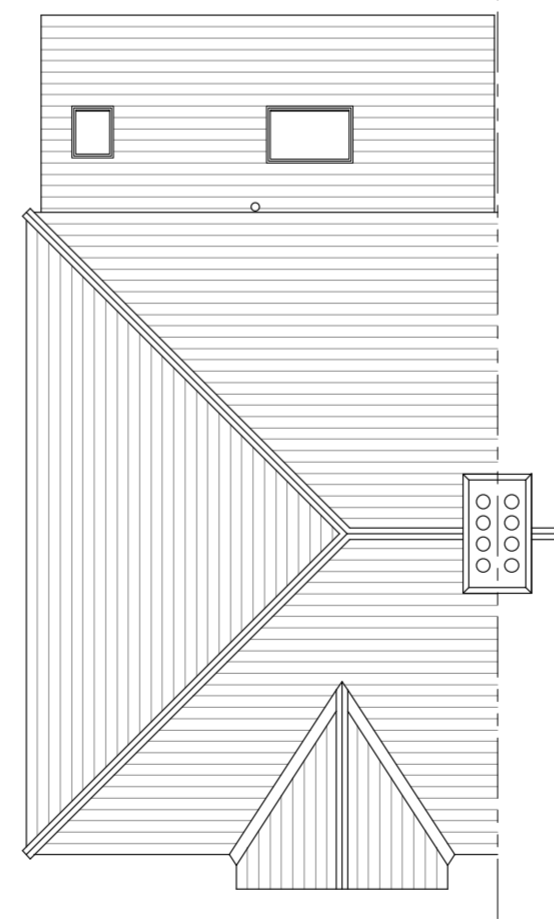


ROOF PLAN

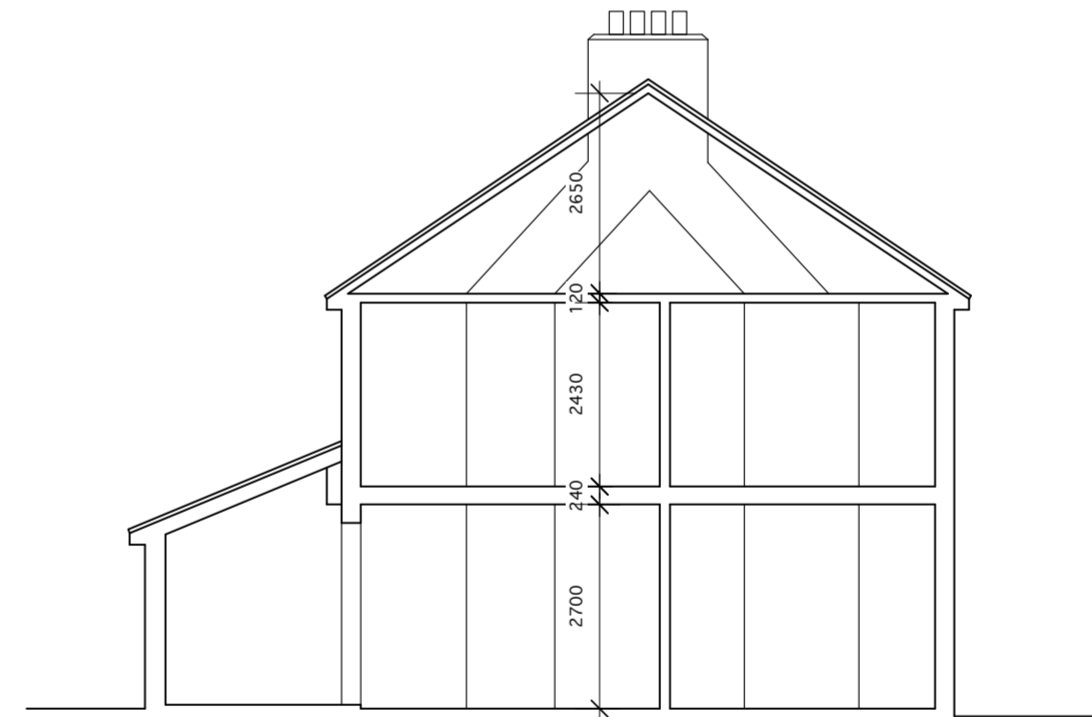

TYPICAL SECTION

THESE DRAWING ARE FOR PLANNING APPLICATIONS AND NOT FOR CONSTRUCTION

 

SCALE 1:100

Client

MS SANDRA STOKES  
68 DRAYTON BRIDGE ROAD  
LONDON W7 1EP

Job Title

LOFT COVERION  
(CERTIFICATE OF LAWFUL PROPOSE USE)

Drawing

EXISTING PLANS, ELEVATIONS,  
TYPICAL SECTION  
AND LOCATION PLAN

Date

21.10.23

Scale

1:100 & 1:1250@ A2

Job No


68DBR

Drawing No

A - 01

Revision No

ANDREAS GEORGIU t/a GIAD

 

Office F3, Kingsbury House  
468 Church Lane, London NW9 8UA  
Tel: 020 8200 2331  
TEL: 07956 587037  
email: andreas@giad.co.uk

ANDREAS GEORGIU t/a GIAD  
RESERVE THE COPYRIGHT ON ALL DOCUMENTS AND DRAWINGS